


NOTES:
 1. ALL SERVICES SHOWN ARE INDICATIVE ONLY.
 2. AEE ALIGNMENT IS SHOWN

LEGEND: SERVICES	
	WATER
	WASTEWATER
	STORMWATER
	UNDERGROUND POWER
	OVERHEAD POWER
	TRANSMISSION LINES
	HV
	TELECOM
	TELECOM FIBRE OPTIC
	TELSTRA CLEAR/SATURN
	FX NETWORK
	VECTOR GAS DISTRIBUTION
	VECTOR GAS TRANSMISSION
	PIPE CORRIDOR
	POWER POLE
	WASTEWATER MANHOLE
	TRANSMISSION PYLON

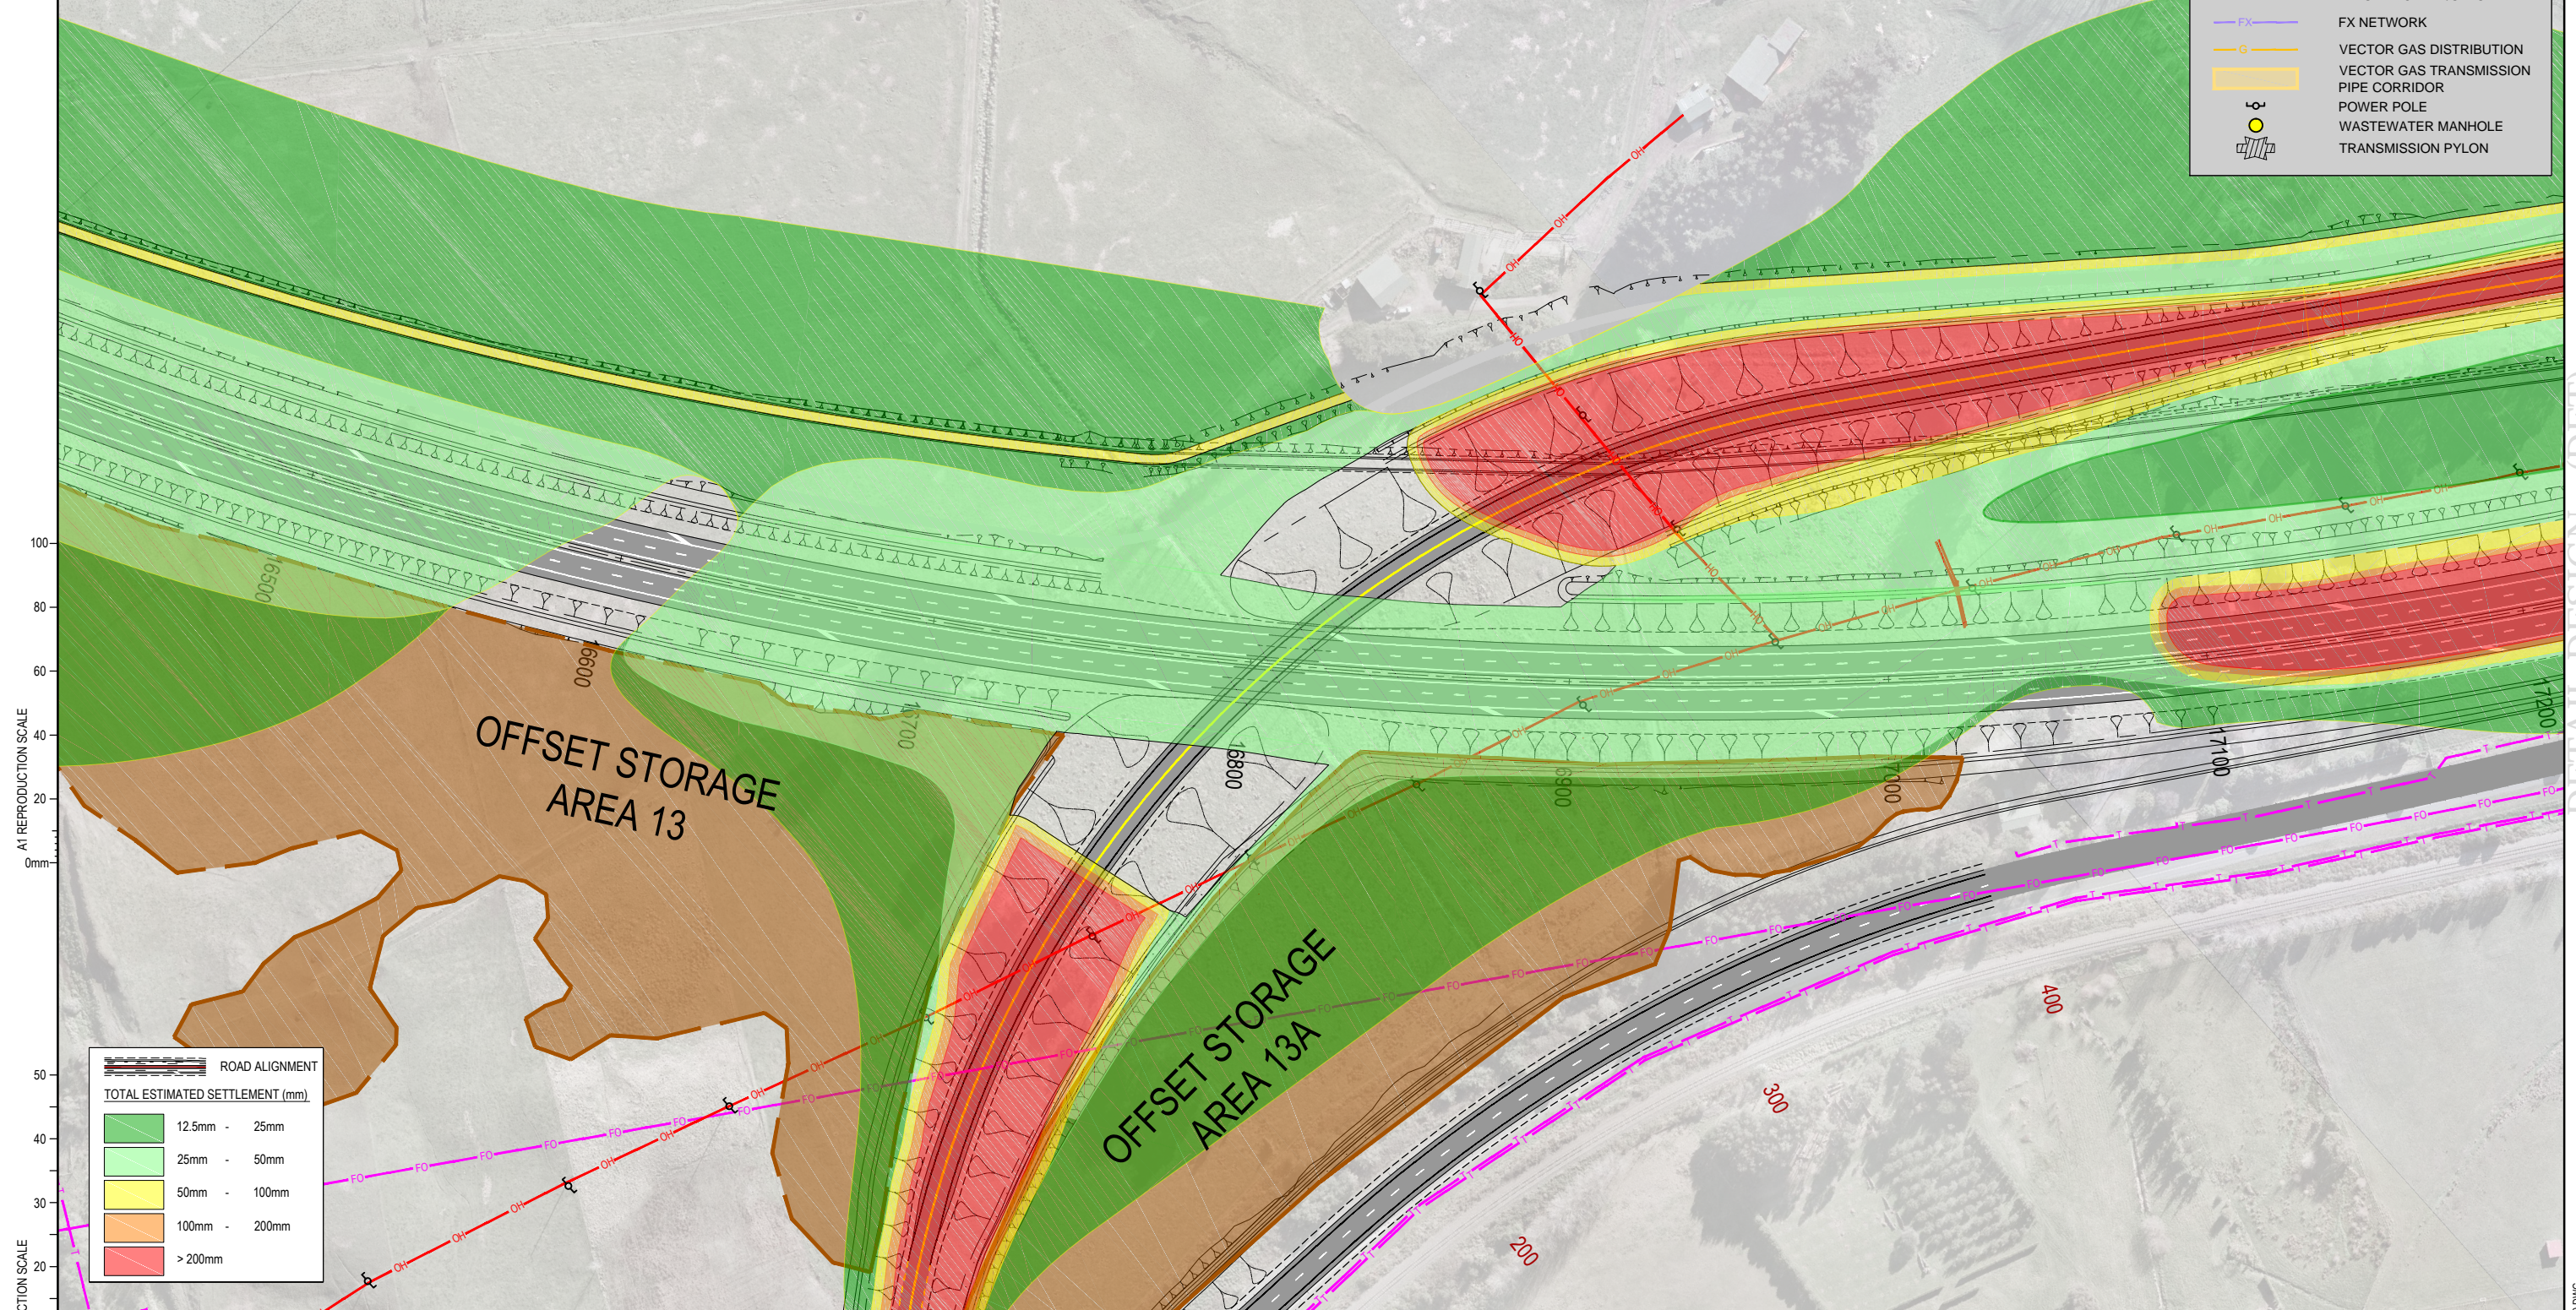

A1 REPRODUCTION SCALE
0mm

A3 REPRODUCTION SCALE
0mm

ROAD ALIGNMENT	
TOTAL ESTIMATED SETTLEMENT (mm)	
	12.5mm - 25mm
	25mm - 50mm
	50mm - 100mm
	100mm - 200mm
	> 200mm

ORIGINAL DRAWING
 IN COLOUR

FOR INFORMATION
 NOT FOR CONSTRUCTION

No.	Revision	By	Chk	Chk.V	Appd	Date
A	POST CONSENT, SEMP UPDATE					21.05.13

Original Scale (A1)	1:1000	Design	MP	21.05.13	Approved For Construction*
Reduced Scale (A3)	1:2000	Drawn			Date
		Design Verifier			
		Design Check			

* Refer to Revision 1 for Original Signature

Mackays to Peka Peka

Project: SH1 MACKAYS TO PEKA PEKA EXPRESSWAY
 RP 1012/0.00 TO 1023/5.00

Title: EXISTING SERVICES SETTLEMENT CONTOURS

Drawing No: M2PP-200-D-DWG-0229

Rev: A

DETAIL DESIGN (DET)

Document No: M2PP-200-D-DWG-0229.DWG