


NOTES:
 1. ALL SERVICES SHOWN ARE INDICATIVE ONLY.
 2. AEE ALIGNMENT IS SHOWN

LEGEND: SERVICES	
	WATER
	WASTEWATER
	STORMWATER
	UNDERGROUND POWER
	OVERHEAD POWER
	TRANSPOWER TRANSMISSION LINES
	TELECOM
	TELECOM FIBRE OPTIC
	TELSTRA CLEAR/SATURN
	FX NETWORK
	VECTOR GAS DISTRIBUTION
	VECTOR GAS TRANSMISSION PIPE CORRIDOR
	POWER POLE
	WASTEWATER MANHOLE
	TRANSMISSION PYLON

A1 REPRODUCTION SCALE
0mm 20 40 60 80 100

A3 REPRODUCTION SCALE
0mm 10 20 30 40 50

ROAD ALIGNMENT	
TOTAL ESTIMATED SETTLEMENT (mm)	
	12.5mm - 25mm
	25mm - 50mm
	50mm - 100mm
	100mm - 200mm
	> 200mm

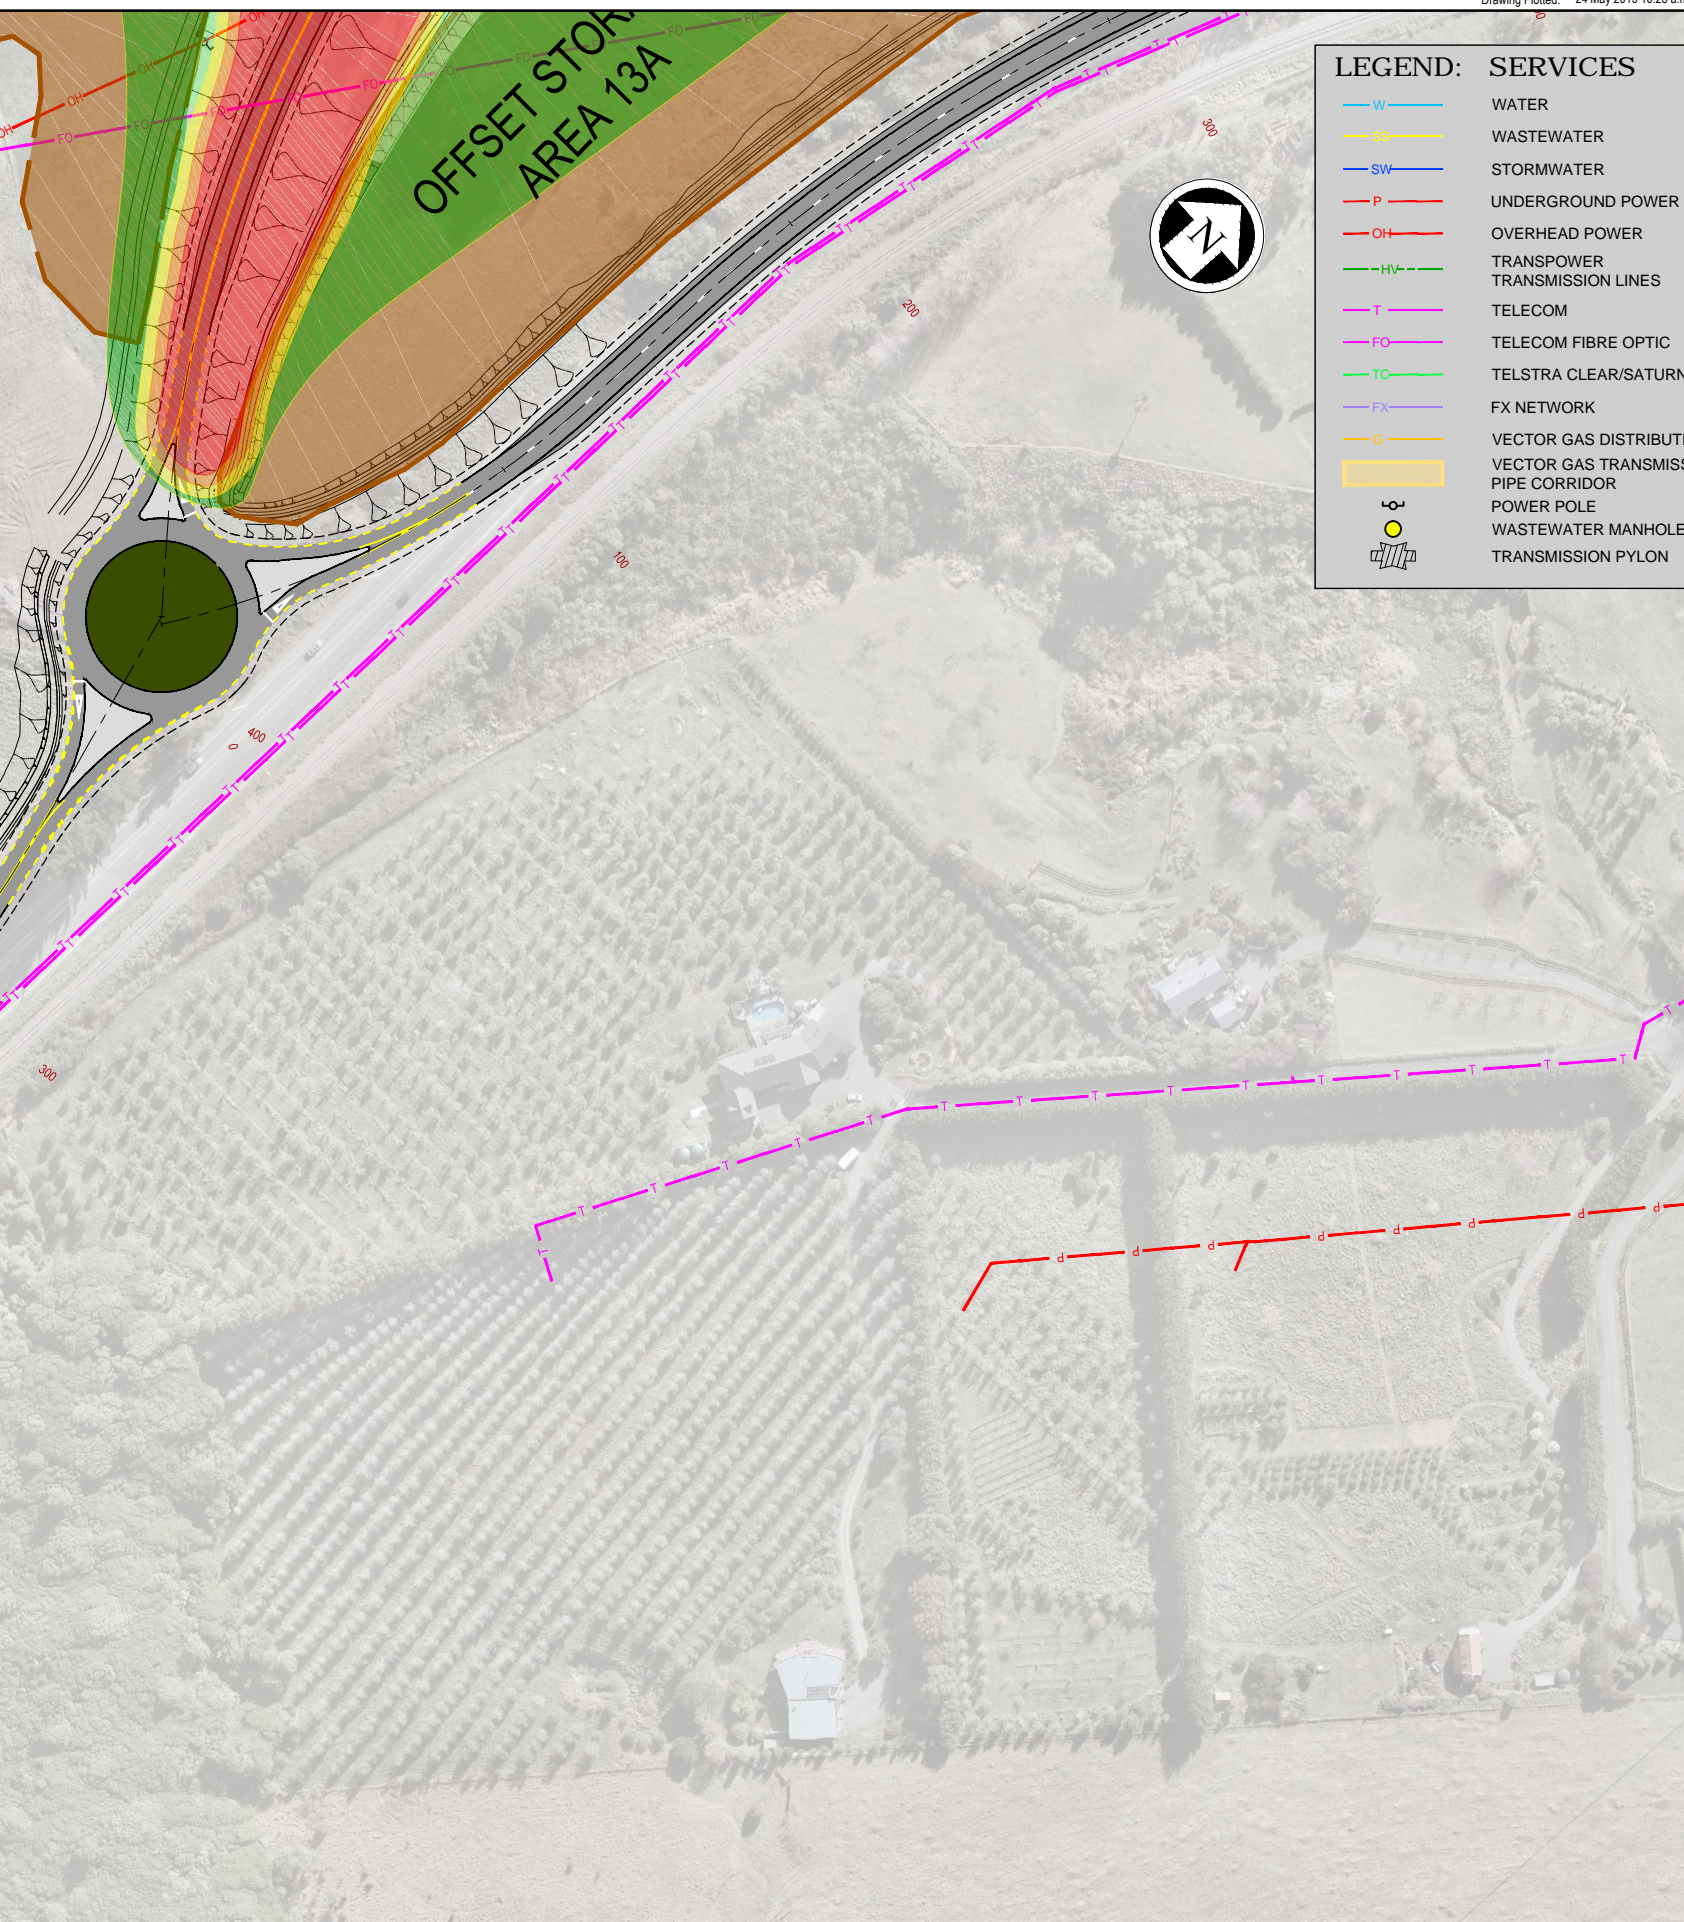

DETAIL DESIGN (DET)

No.	Revision	By	Chk	Chk.V	Appd	Date
A	POST CONSENT, SEMP UPDATE					21.05.13

Original Scale (A1) 1:1000	Design Drawn MP	21.05.13	Approved For Construction*
Reduced Scale (A3) 1:2000	Dwg Verifier Dwg Check		Date

Project: SH1 MACKAYS TO PEKA PEKA EXPRESSWAY
 RP 1012/0.00 TO 1023/5.00

Title: EXISTING SERVICES SETTLEMENT CONTOURS

Drawing No: M2PP-200-D-DWG-0231
 Rev: A

ORIGINAL DRAWING
 IN COLOUR

FOR INFORMATION
 NOT FOR CONSTRUCTION