

NOTES:
GROUNDWATER MONITORING LOCATIONS TO GENERAL BE IN ACCORDANCE WITH THESE DRAWINGS.

Original Scale (A3)

1	AEE LODGEMENT	NRN	15.03.12
Revision:	Amendment	Approved:	Date:



Project: **MACKAYS TO PEKA PEKA EXPRESSWAY**



Title: **GROUND WATER INVESTIGATION LOCATIONS SHEET INDEX**

Status: - FOR CONSENTING





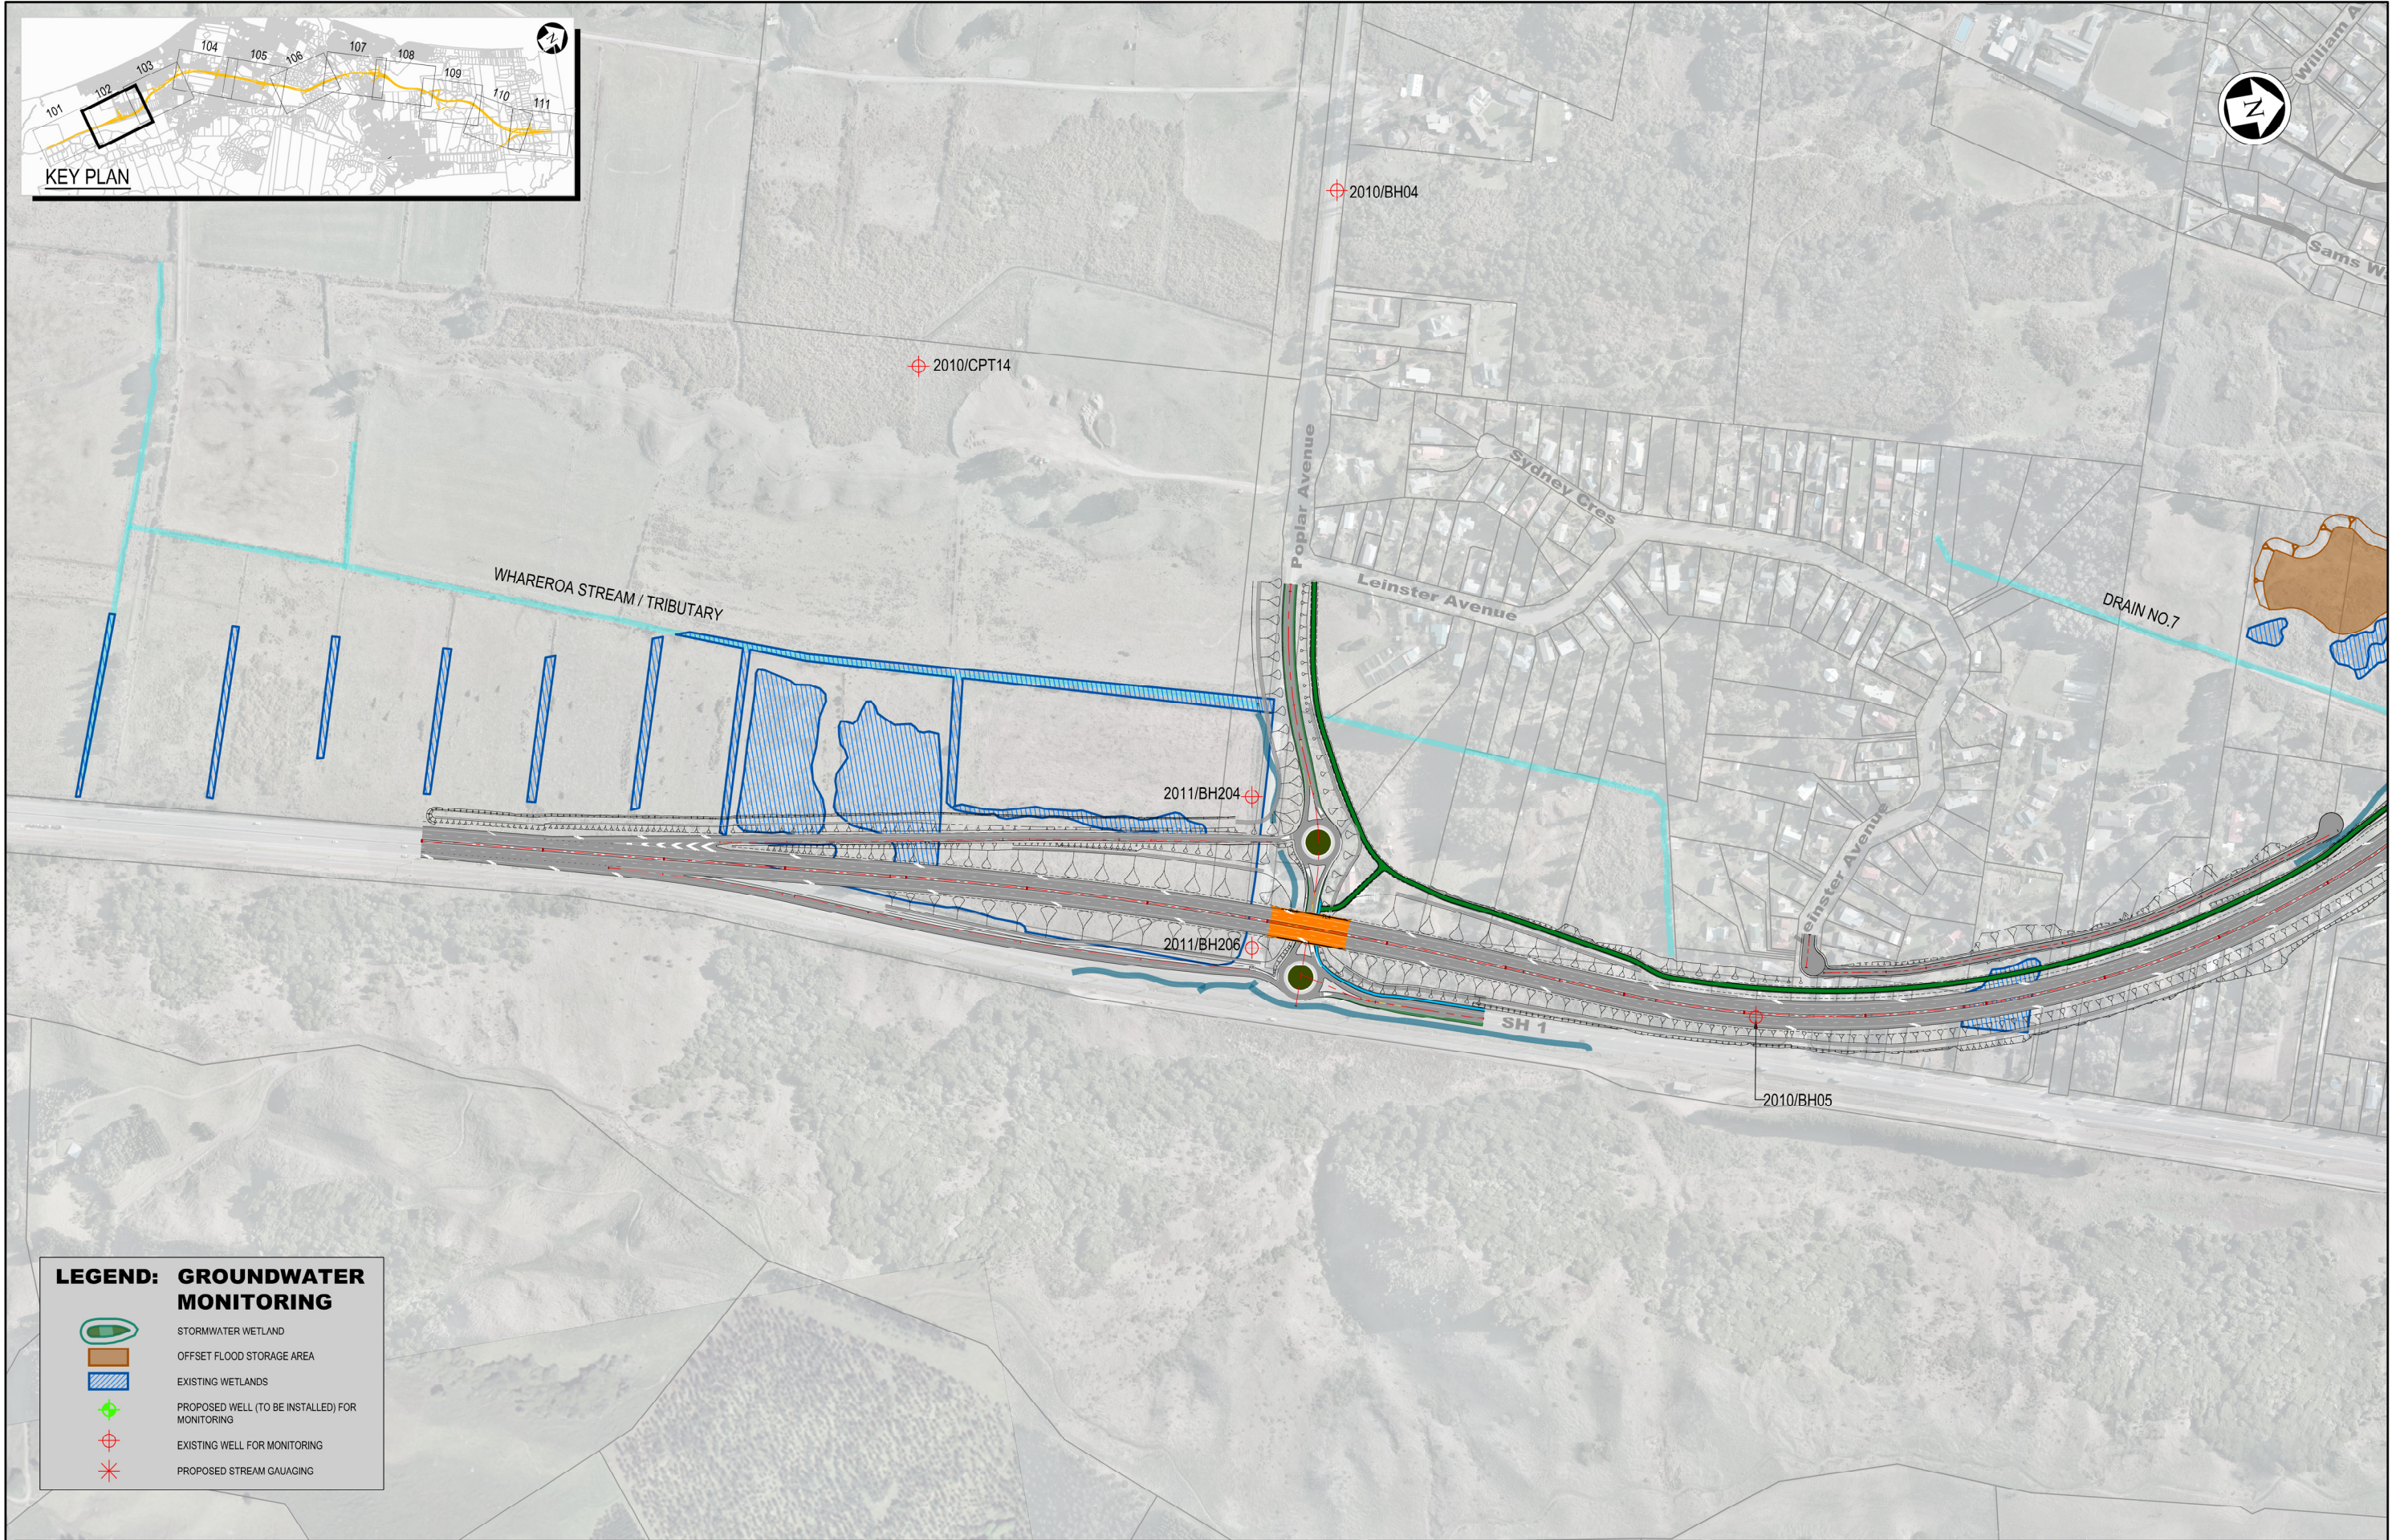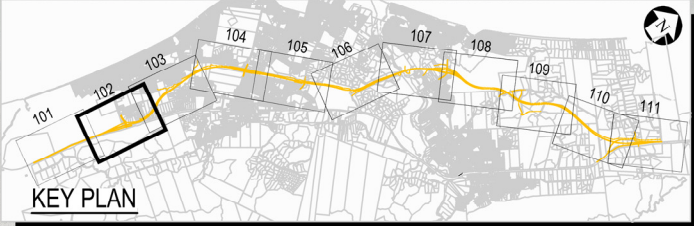

Document ID: M2PP-AEE-DWG

Drawing No: **GT-GW-100**

Rev: 1



LEGEND: GROUNDWATER MONITORING

-  STORMWATER WETLAND
-  OFFSET FLOOD STORAGE AREA
-  EXISTING WETLANDS
-  PROPOSED WELL (TO BE INSTALLED) FOR MONITORING
-  EXISTING WELL FOR MONITORING
-  PROPOSED STREAM GAUGING

NOTES:


Original Scale (A3)				
1:5000				
1	AEE LODGEMENT	NRN	15.03.12	
Revision:	Amendment	Approved:	Date:	








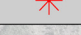
Project: **MACKAYS TO PEKA PEKA EXPRESSWAY**

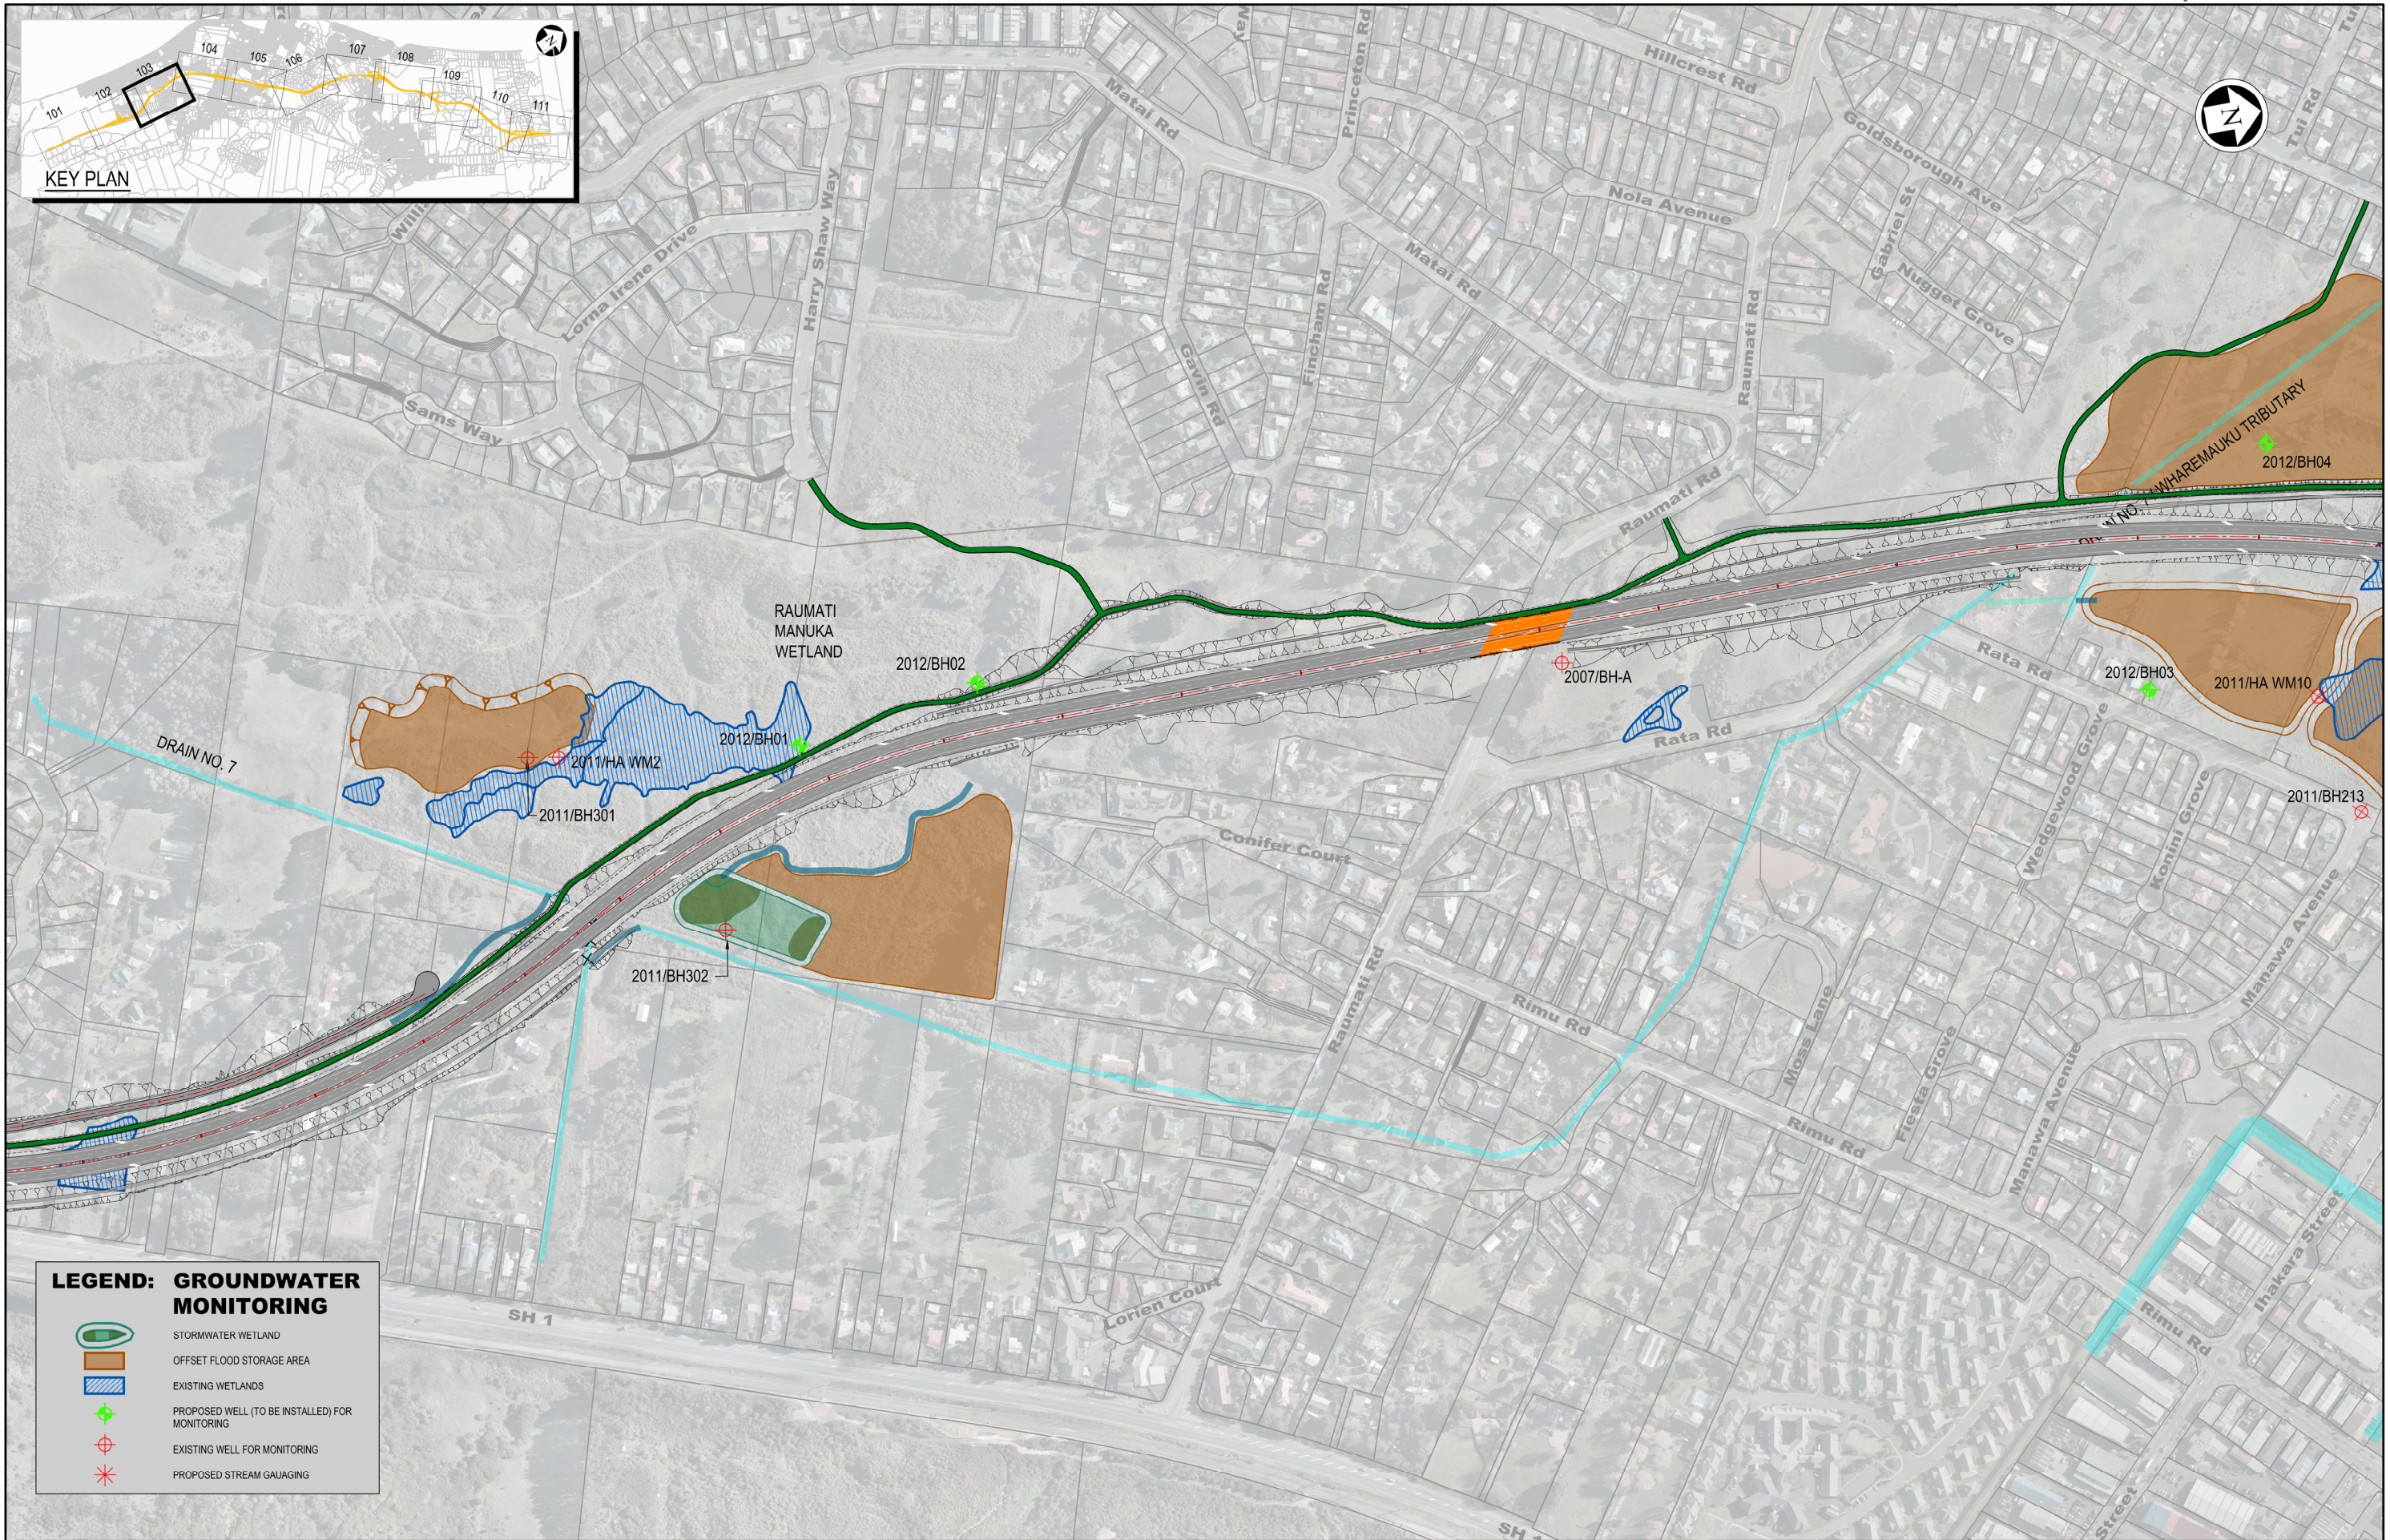Title: **GROUND WATER MONITORING LOCATIONS SHEET 2 OF 11**

Status: FOR CONSENTING	Rev:
Document ID: M2PP-AEE-DWG	1
Drawing No: GT-GW-102	



LEGEND: GROUNDWATER MONITORING

-  STORMWATER WETLAND
-  OFFSET FLOOD STORAGE AREA
-  EXISTING WETLANDS
-  PROPOSED WELL (TO BE INSTALLED) FOR MONITORING
-  EXISTING WELL FOR MONITORING
-  PROPOSED STREAM GAUGING

NOTES:

Original Scale (A3)
1:5000



1	AEE LODGEMENT	NRN	15.03.12
Revision:	Amendment	Approved:	Date:



MACKAYS TO PEKA PEKA EXPRESSWAY

Title: GROUND WATER MONITORING LOCATIONS SHEET 3 OF 11

Status: FOR CONSENTING
 Document ID: M2PP-AEE-DWG
 Drawing No: GT-GW-103
 Rev: 1

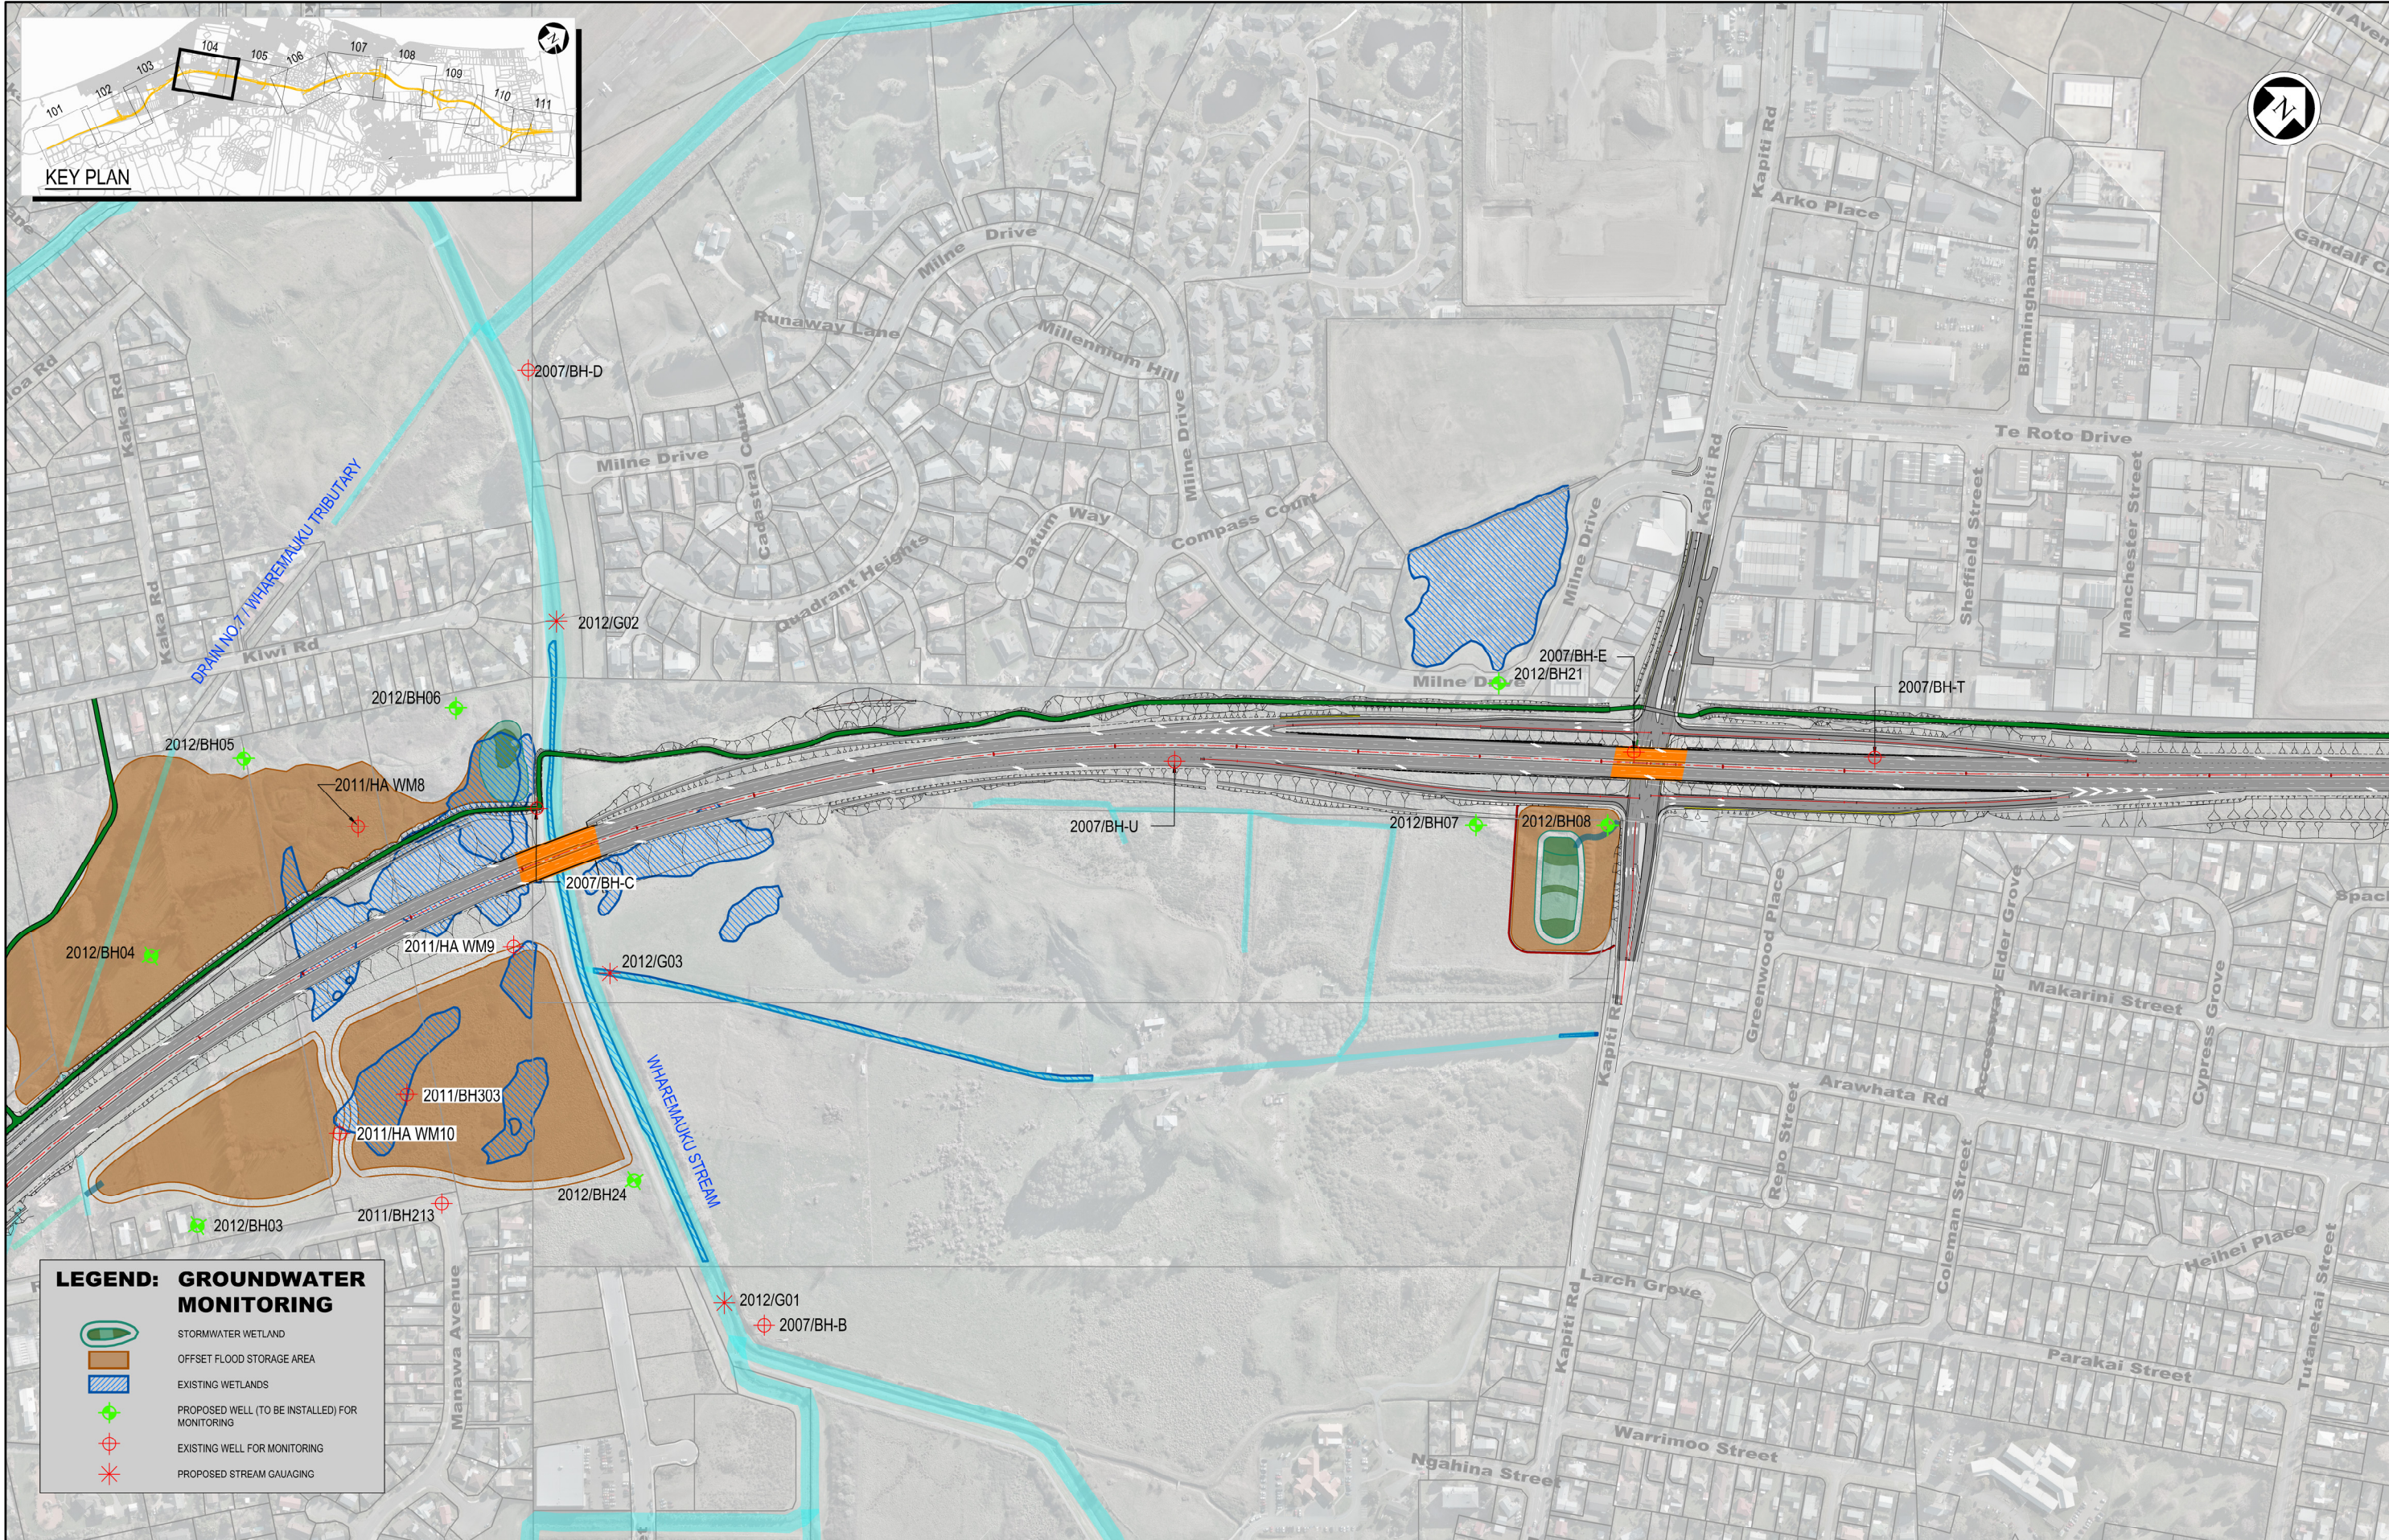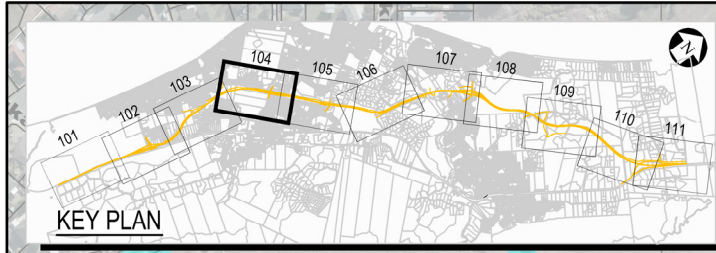

LEGEND: GROUNDWATER MONITORING

- STORMWATER WETLAND
- OFFSET FLOOD STORAGE AREA
- EXISTING WETLANDS
- PROPOSED WELL (TO BE INSTALLED) FOR MONITORING
- EXISTING WELL FOR MONITORING
- PROPOSED STREAM GAUGING

NOTES:

Original Scale (A3)
1:5000

1	AEE LODGEMENT	NRN	15.03.12
Revision:	Amendment	Approved:	Date:



Project: **MACKAYS TO PEKA PEKA EXPRESSWAY**

Title: **GROUND WATER MONITORING LOCATIONS SHEET 4 OF 11**

Status: FOR CONSENTING

Document ID: M2PP-SAR-DWG

Drawing No: **GT-GW-104**

Rev: 1