


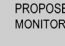
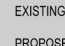
 


LEGEND: GROUNDWATER MONITORING

-  STORMWATER WETLAND
-  OFFSET FLOOD STORAGE AREA
-  EXISTING WETLANDS
-  PROPOSED WELL (TO BE INSTALLED) FOR MONITORING
-  EXISTING WELL FOR MONITORING
-  PROPOSED STREAM GAUGING

NOTES:

Original Scale (A3)
1:5000


1	AEE LODGEMENT	NRN	15.03.12
Revision:	Amendment	Approved:	Date:






 


MACKAYS TO PEKA PEKA EXPRESSWAY

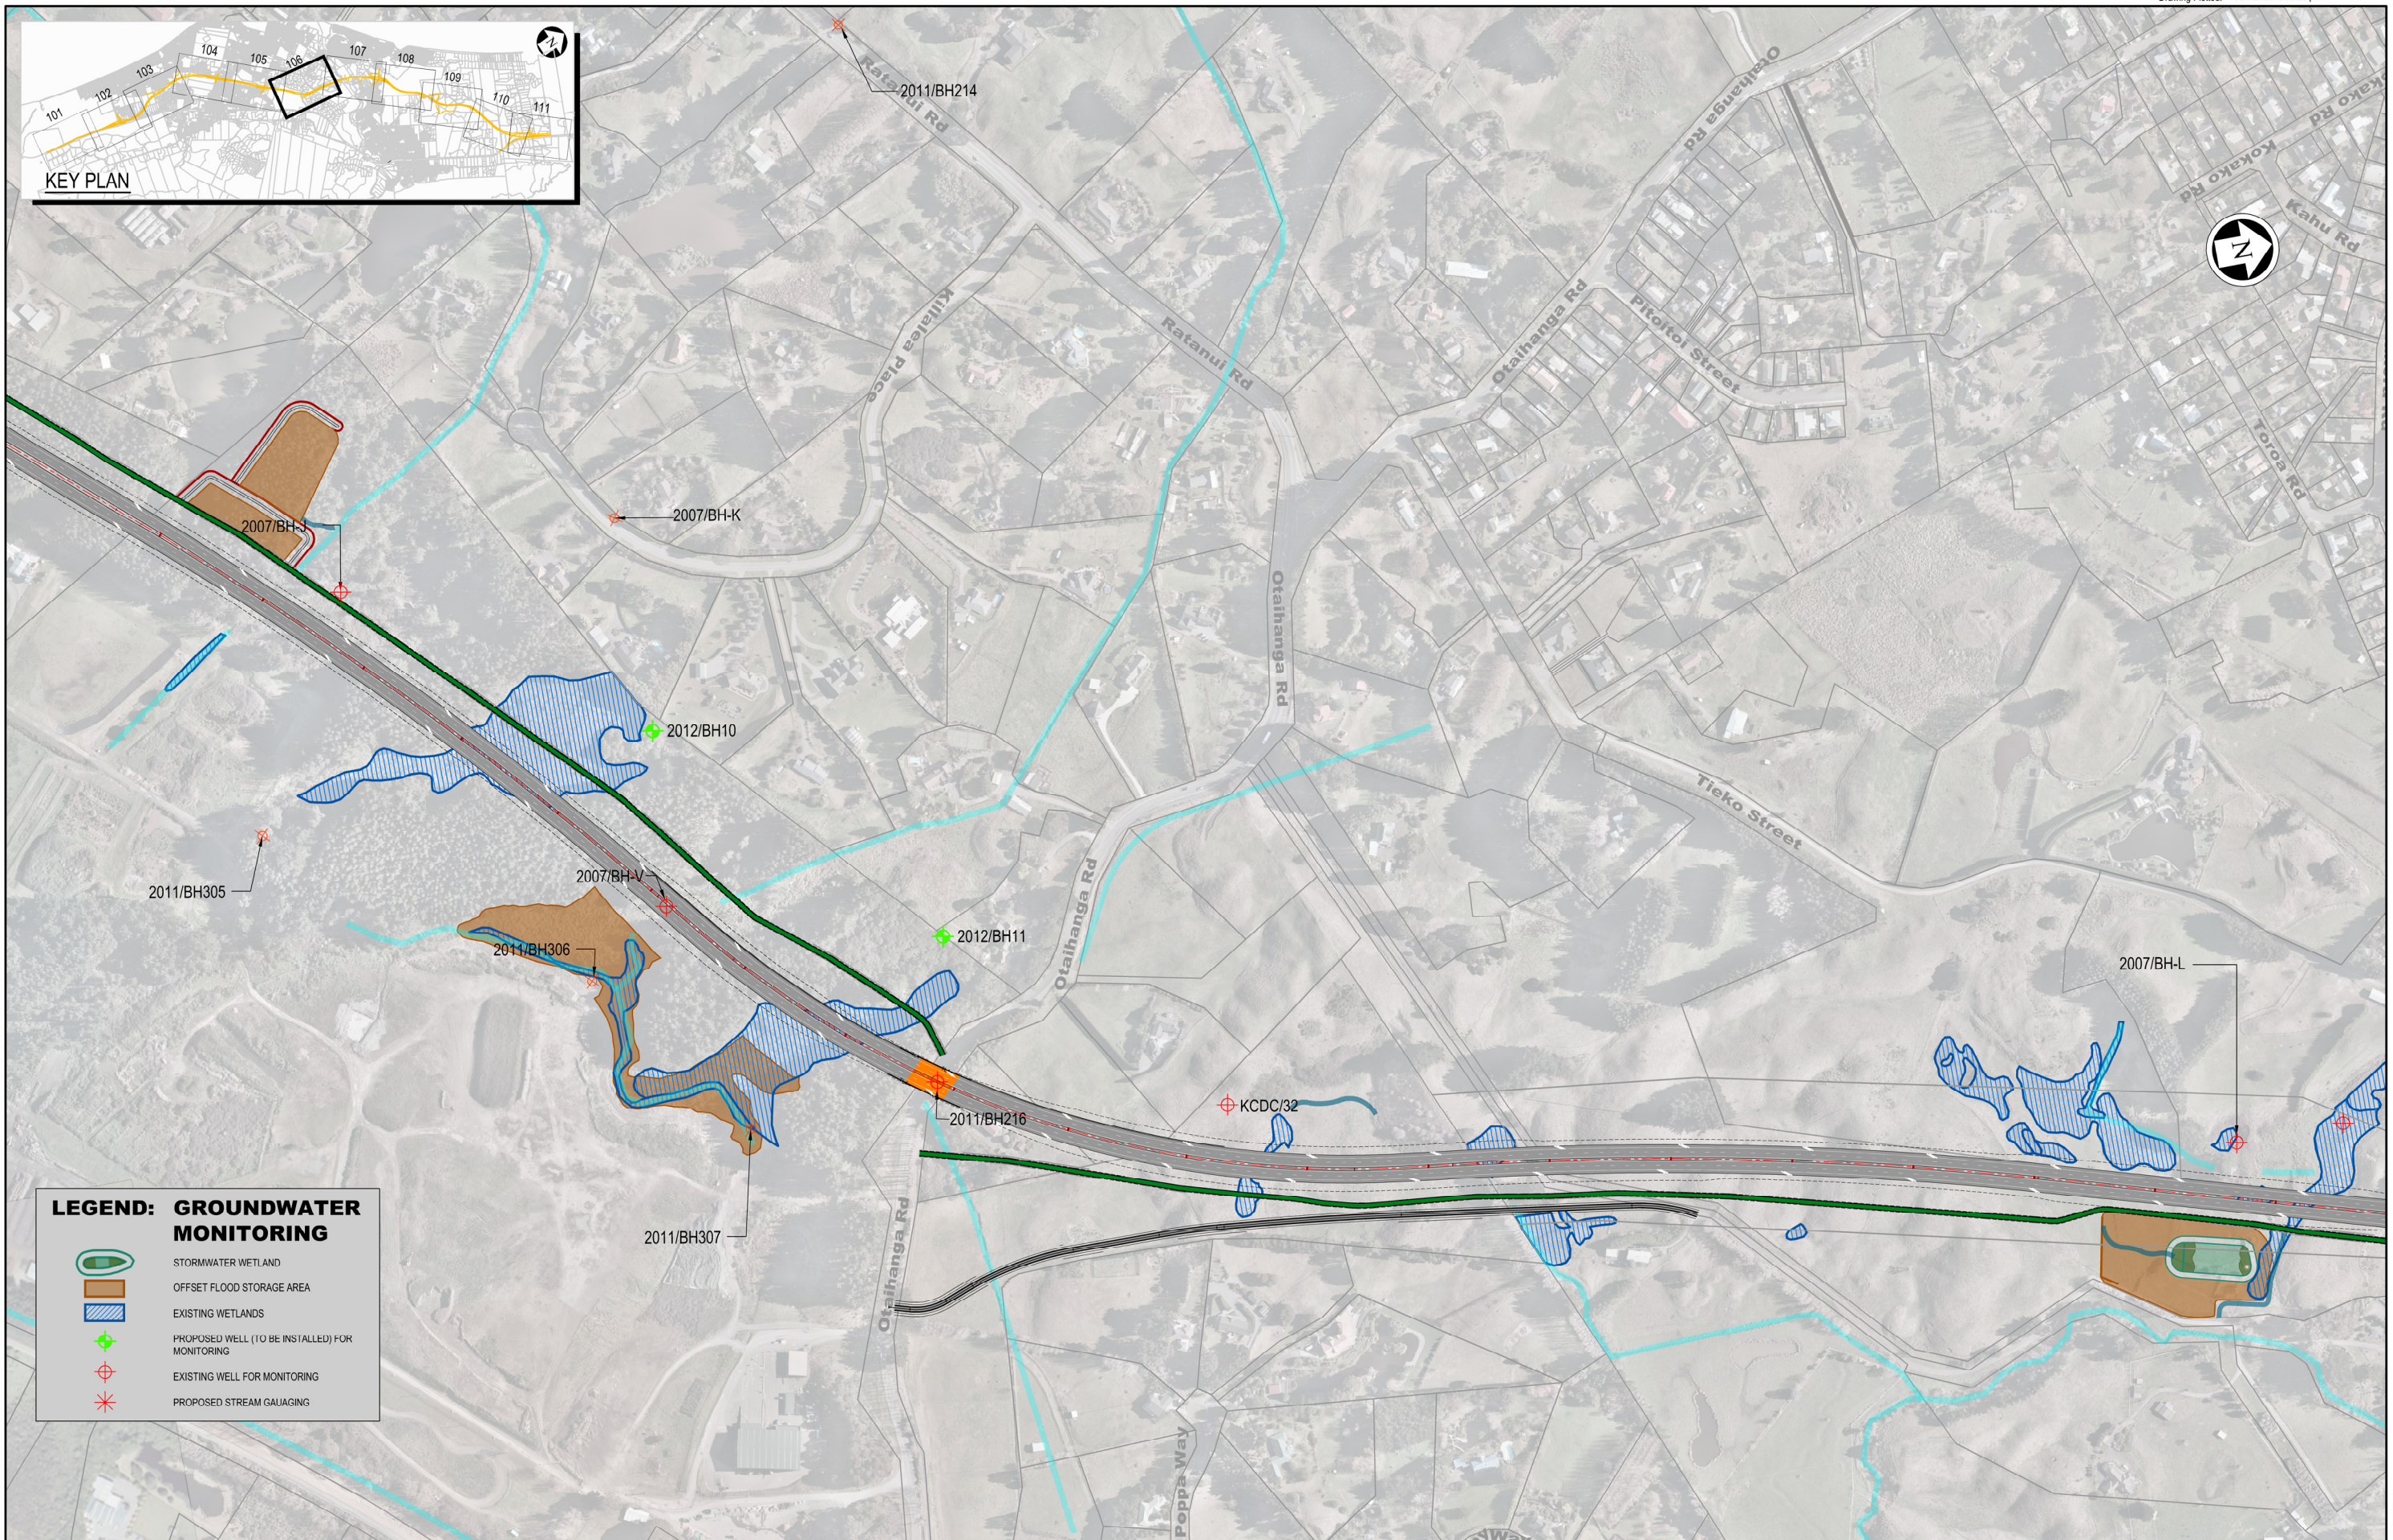GROUND WATER MONITORING LOCATIONS
SHEET 5 OF 11

Status:	FOR CONSENTING
Document ID:	M2PP-AEE-DWG
Drawing No:	GT-GW-105
Rev:	1



LEGEND: GROUNDWATER MONITORING


-  STORMWATER WETLAND
-  OFFSET FLOOD STORAGE AREA
-  EXISTING WETLANDS
-  PROPOSED WELL (TO BE INSTALLED) FOR MONITORING
-  EXISTING WELL FOR MONITORING
-  PROPOSED STREAM GAUGING

NOTES:




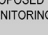
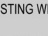
 
Original Scale (A3)			
1:5000			
1	AEE LODGEMENT	NRN	15.03.12
Revision:	Amendment	Approved:	Date:

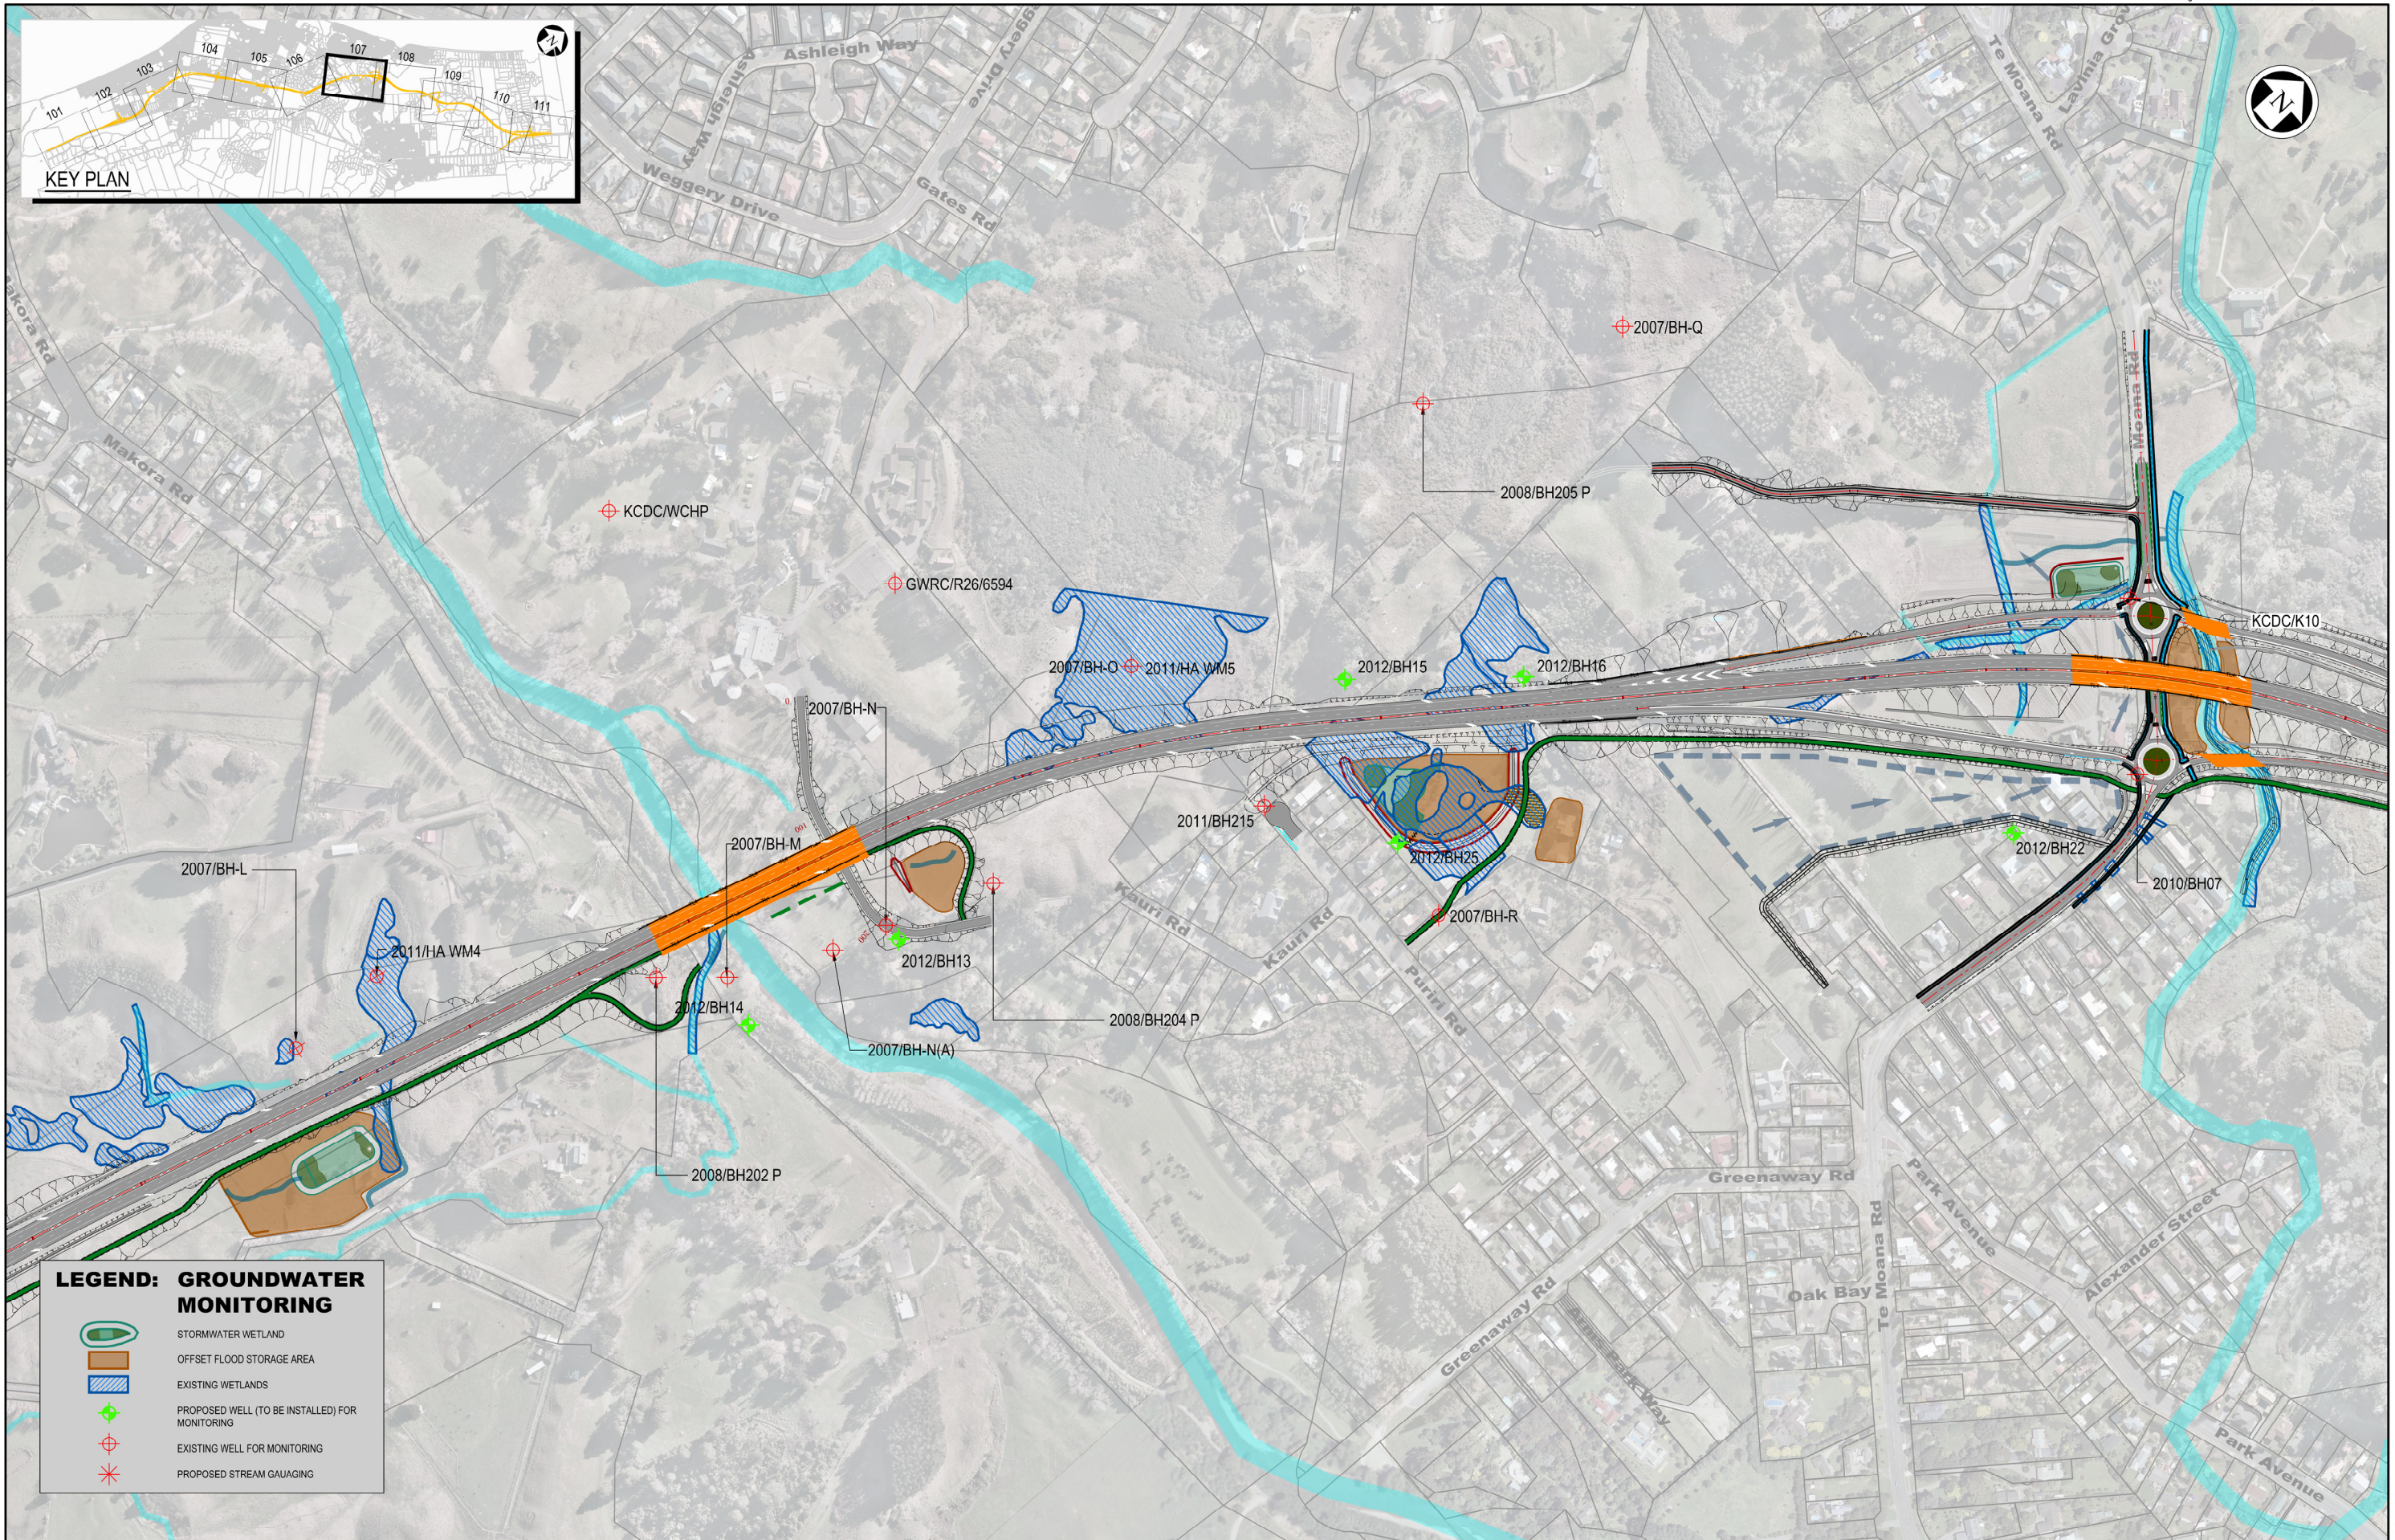

Project: MACKAYS TO PEKA PEKA EXPRESSWAY	
Title: GROUND WATER MONITORING LOCATIONS SHEET 6 OF 11	
Status: FOR CONSENTING	
Document ID: M2PP-AEE-DWG	Rev:
Drawing No: GT-GW-106	1



LEGEND: GROUNDWATER MONITORING


-  STORMWATER WETLAND
-  OFFSET FLOOD STORAGE AREA
-  EXISTING WETLANDS
-  PROPOSED WELL (TO BE INSTALLED) FOR MONITORING
-  EXISTING WELL FOR MONITORING
-  PROPOSED STREAM GAUGING

NOTES:





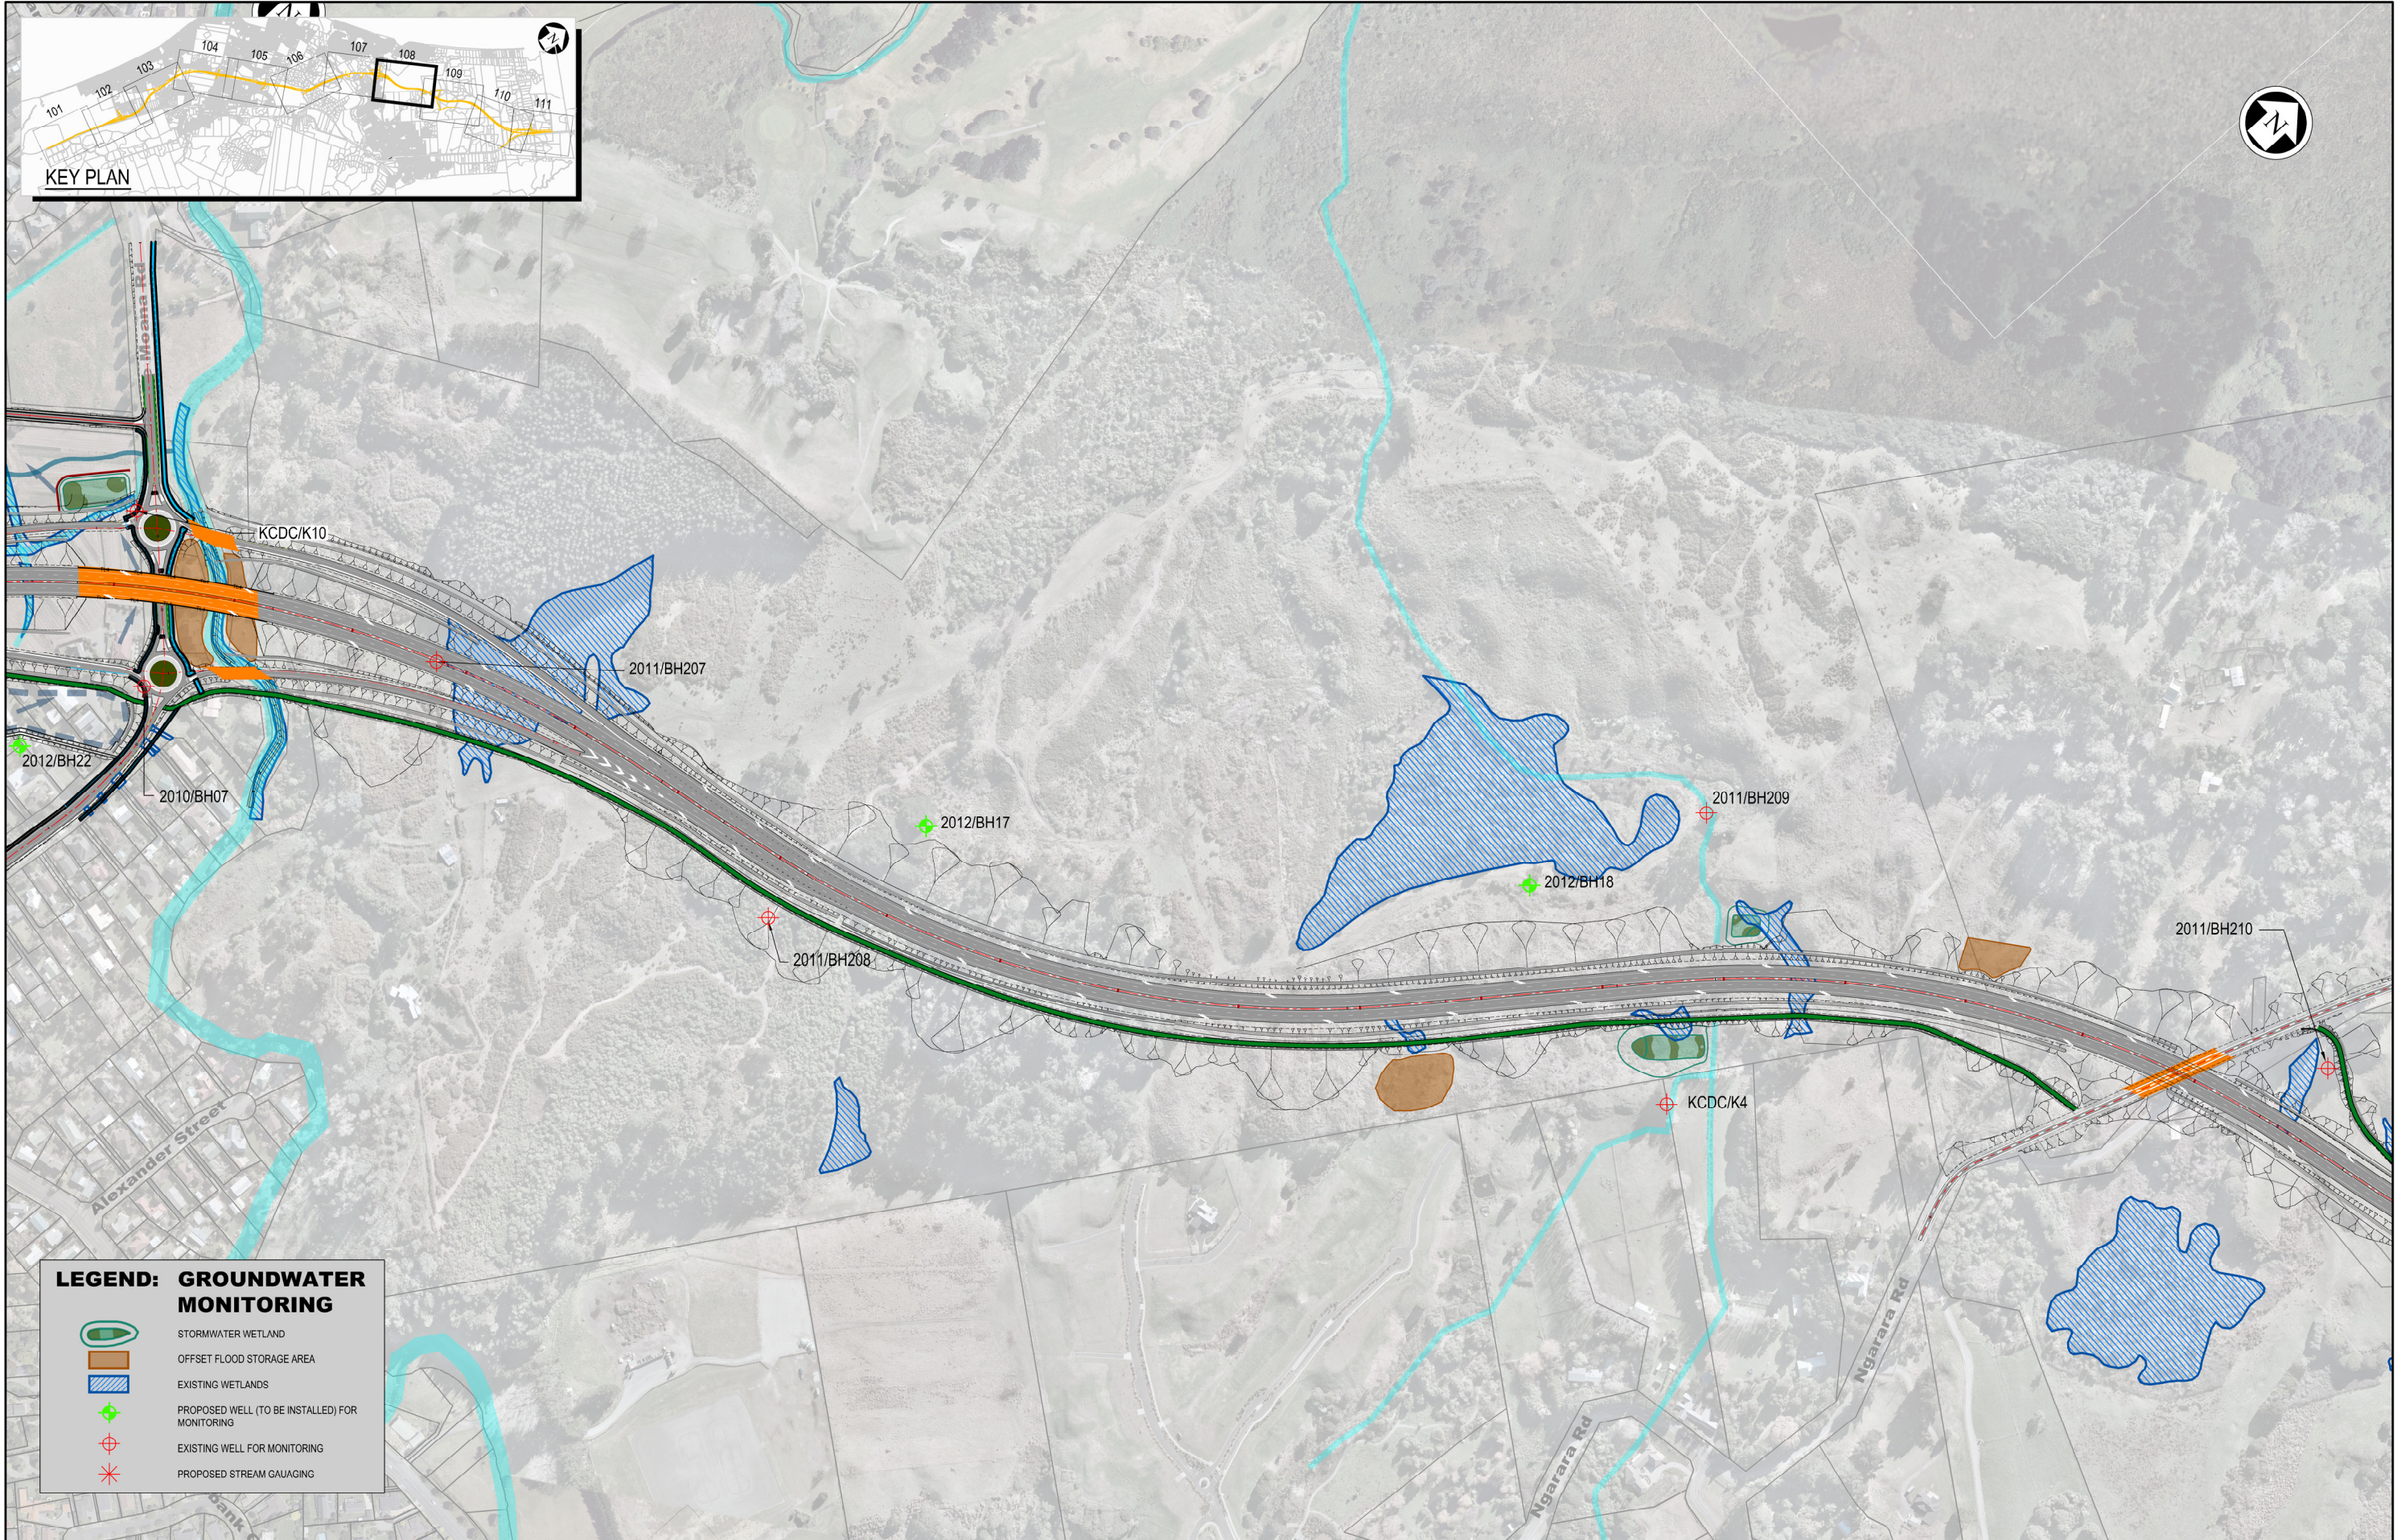

Original Scale (A3)				
1:5000				
1	AEE LODGEMENT	NRN	15.03.12	
Revision:	Amendment	Approved:	Date:	



Project: MACKAYS TO PEKA PEKA EXPRESSWAY	
Title: GROUND WATER MONITORING LOCATIONS SHEET 7 OF 11	
Status: FOR CONSENTING	
Document ID: M2PP-AEE-DWG	Rev:
Drawing No: GT-GW-107	1



LEGEND: GROUNDWATER MONITORING

-  STORMWATER WETLAND
-  OFFSET FLOOD STORAGE AREA
-  EXISTING WETLANDS
-  PROPOSED WELL (TO BE INSTALLED) FOR MONITORING
-  EXISTING WELL FOR MONITORING
-  PROPOSED STREAM GAUAGING

NOTES:

Original Scale (A3)
1:5000

1	AEE LODGEMENT	NRN	15.03.12
Revision:	Amendment	Approved:	Date:



MACKAYS TO PEKA PEKA EXPRESSWAY

GROUND WATER MONITORING LOCATIONS
SHEET 8 OF 11

Status:	FOR CONSENTING
Document ID:	M2PP-AEE-DWG
Drawing No:	GT-GW-108
Rev:	1