







LEGEND: GROUNDWATER MONITORING


-  STORMWATER WETLAND
-  OFFSET FLOOD STORAGE AREA
-  EXISTING WETLANDS
-  PROPOSED WELL (TO BE INSTALLED) FOR MONITORING
-  EXISTING WELL FOR MONITORING
-  PROPOSED STREAM GAUAGING

NOTES:


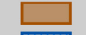




Original Scale (A3)			
1:5000			
1	AEE LODGEMENT	NRN	15.03.12
Revision:	Amendment	Approved:	Date:

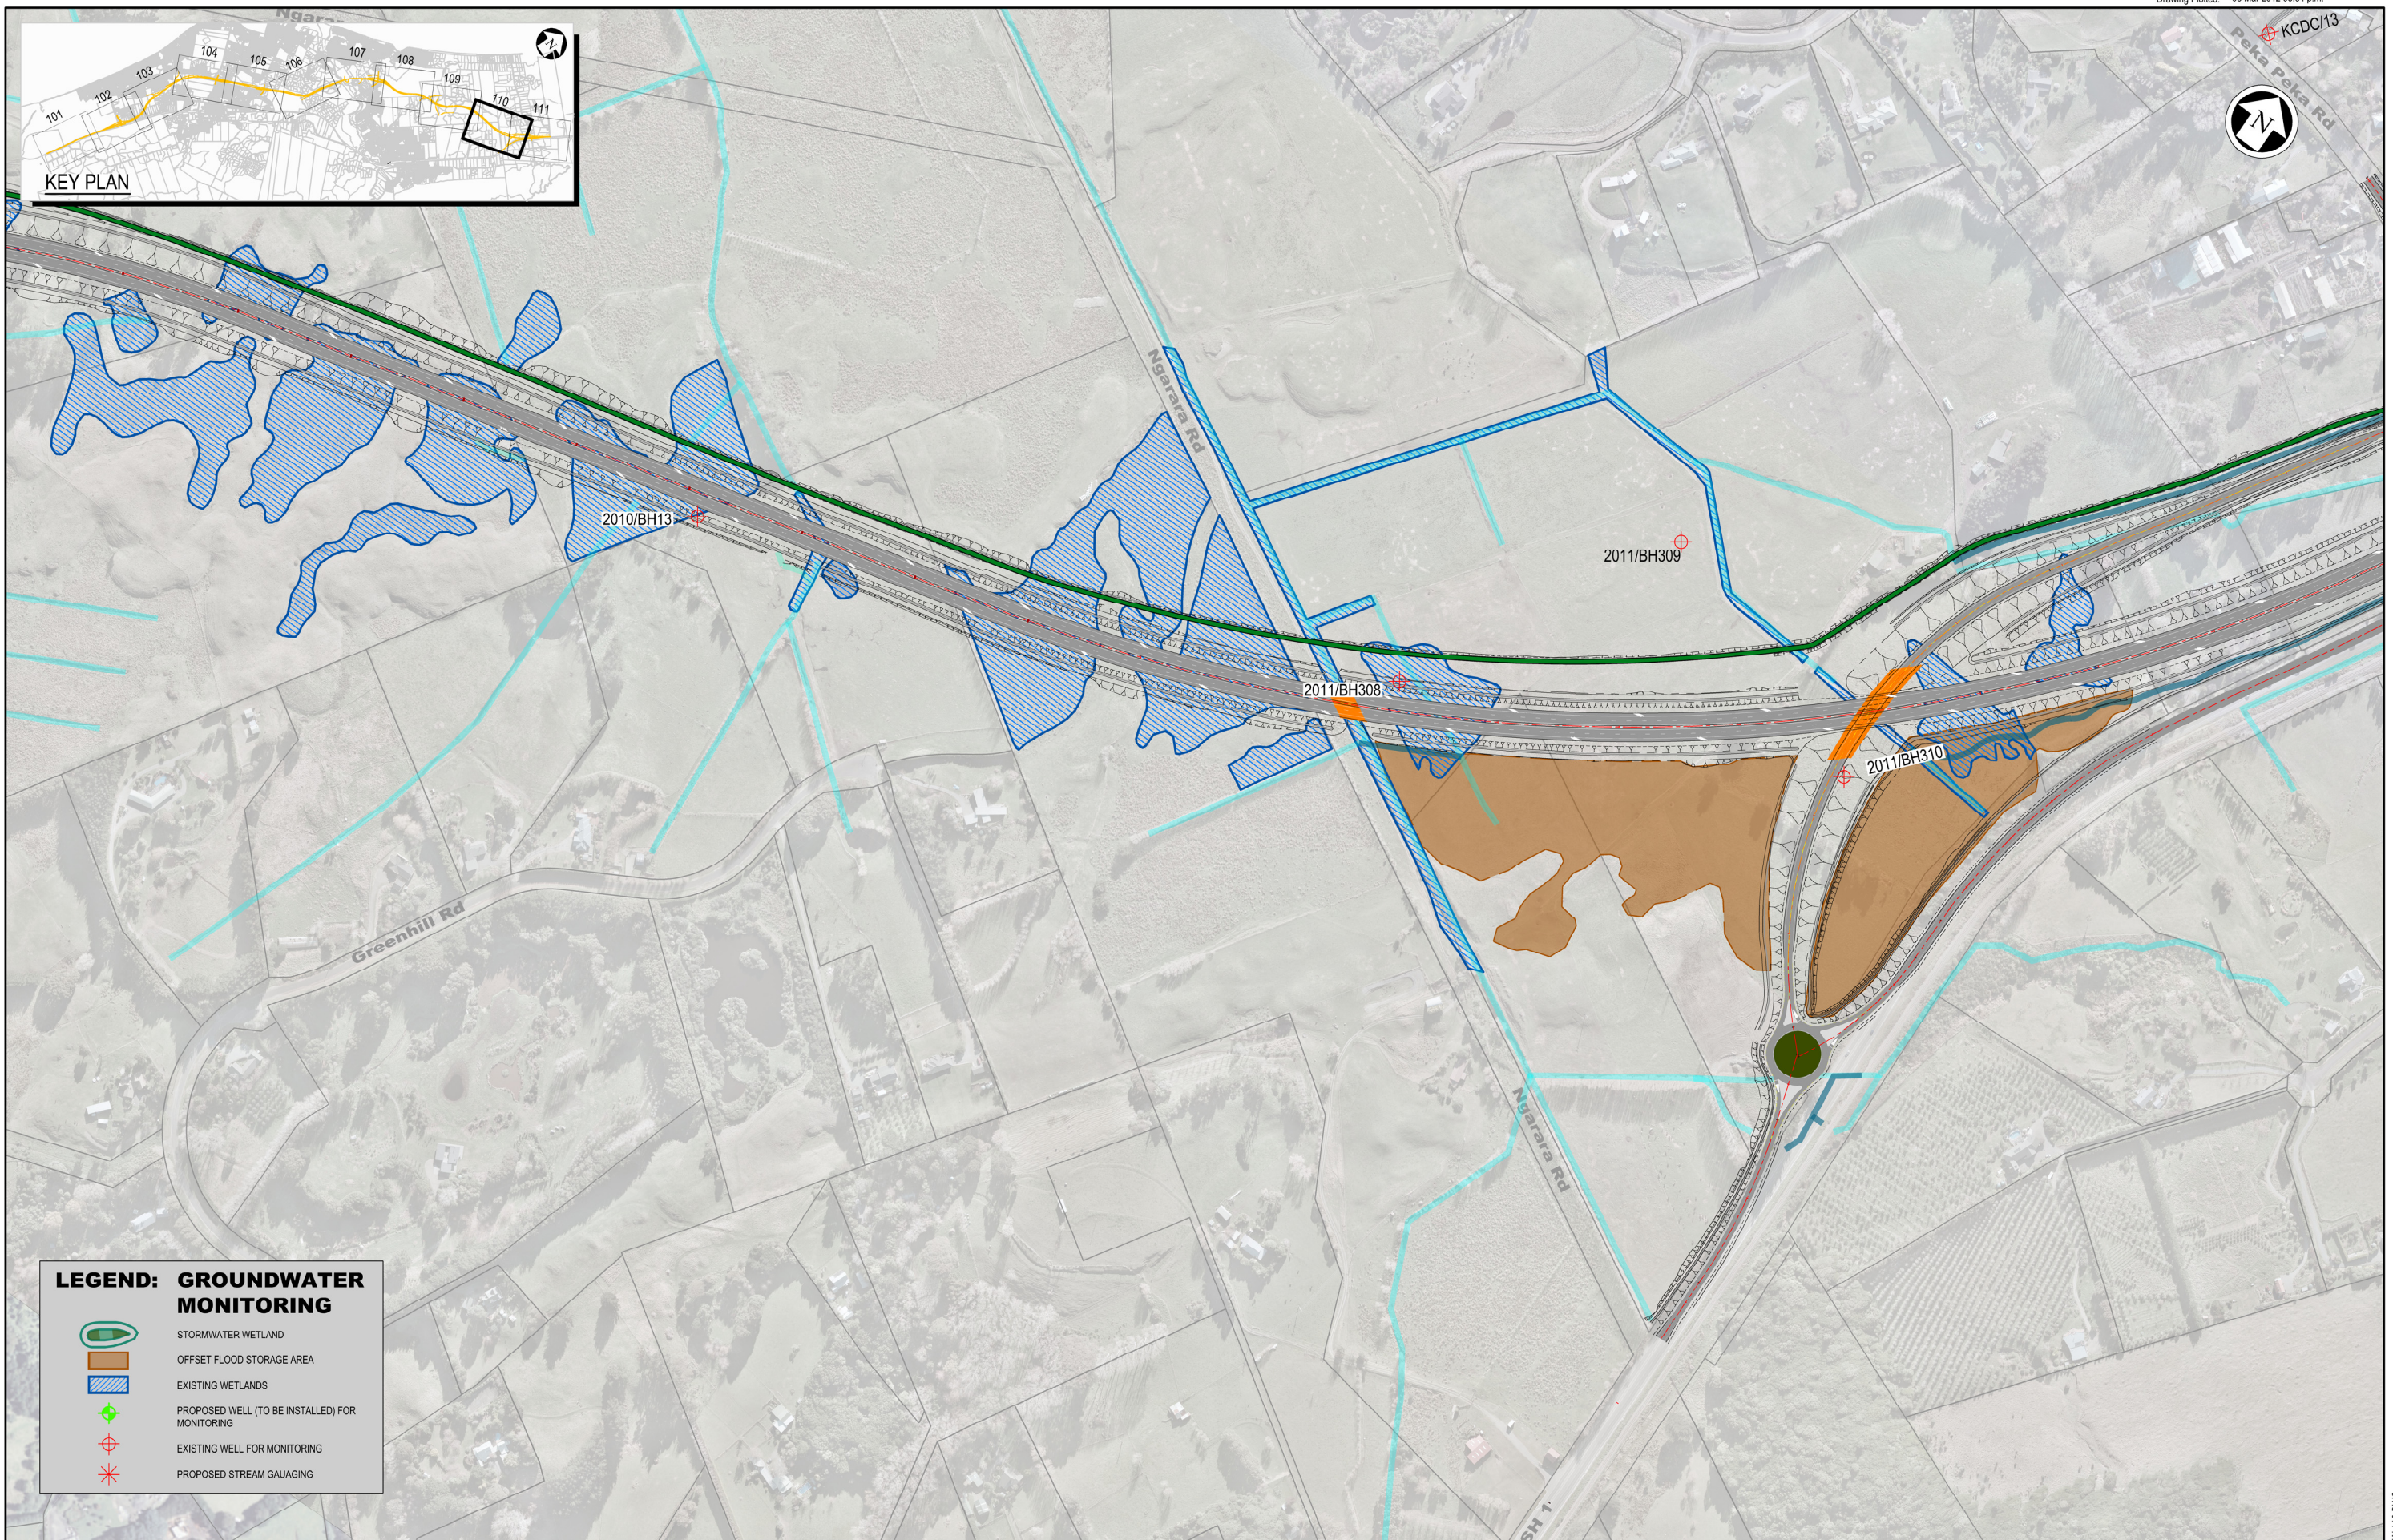

Project: MACKAYS TO PEKA PEKA EXPRESSWAY	
Title: GROUND WATER MONITORING LOCATIONS SHEET 9 OF 11	
Status: FOR CONSENTING	
Document ID: M2PP-AEE-DWG	Rev:
Drawing No: GT-GW-109	1



LEGEND: GROUNDWATER MONITORING



-  STORMWATER WETLAND
-  OFFSET FLOOD STORAGE AREA
-  EXISTING WETLANDS
-  PROPOSED WELL (TO BE INSTALLED) FOR MONITORING
-  EXISTING WELL FOR MONITORING
-  PROPOSED STREAM GAUGING

NOTES:






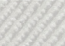
Original Scale (A3)			
1:5000			
1	AEE LODGEMENT	NRN	15.03.12
Revision:	Amendment	Approved:	Date:

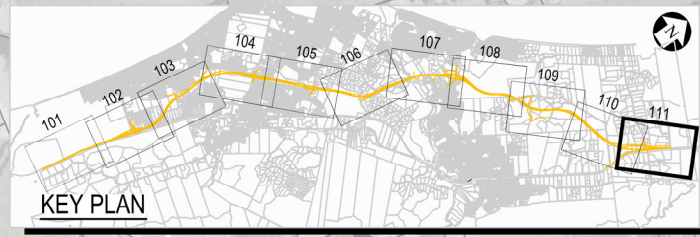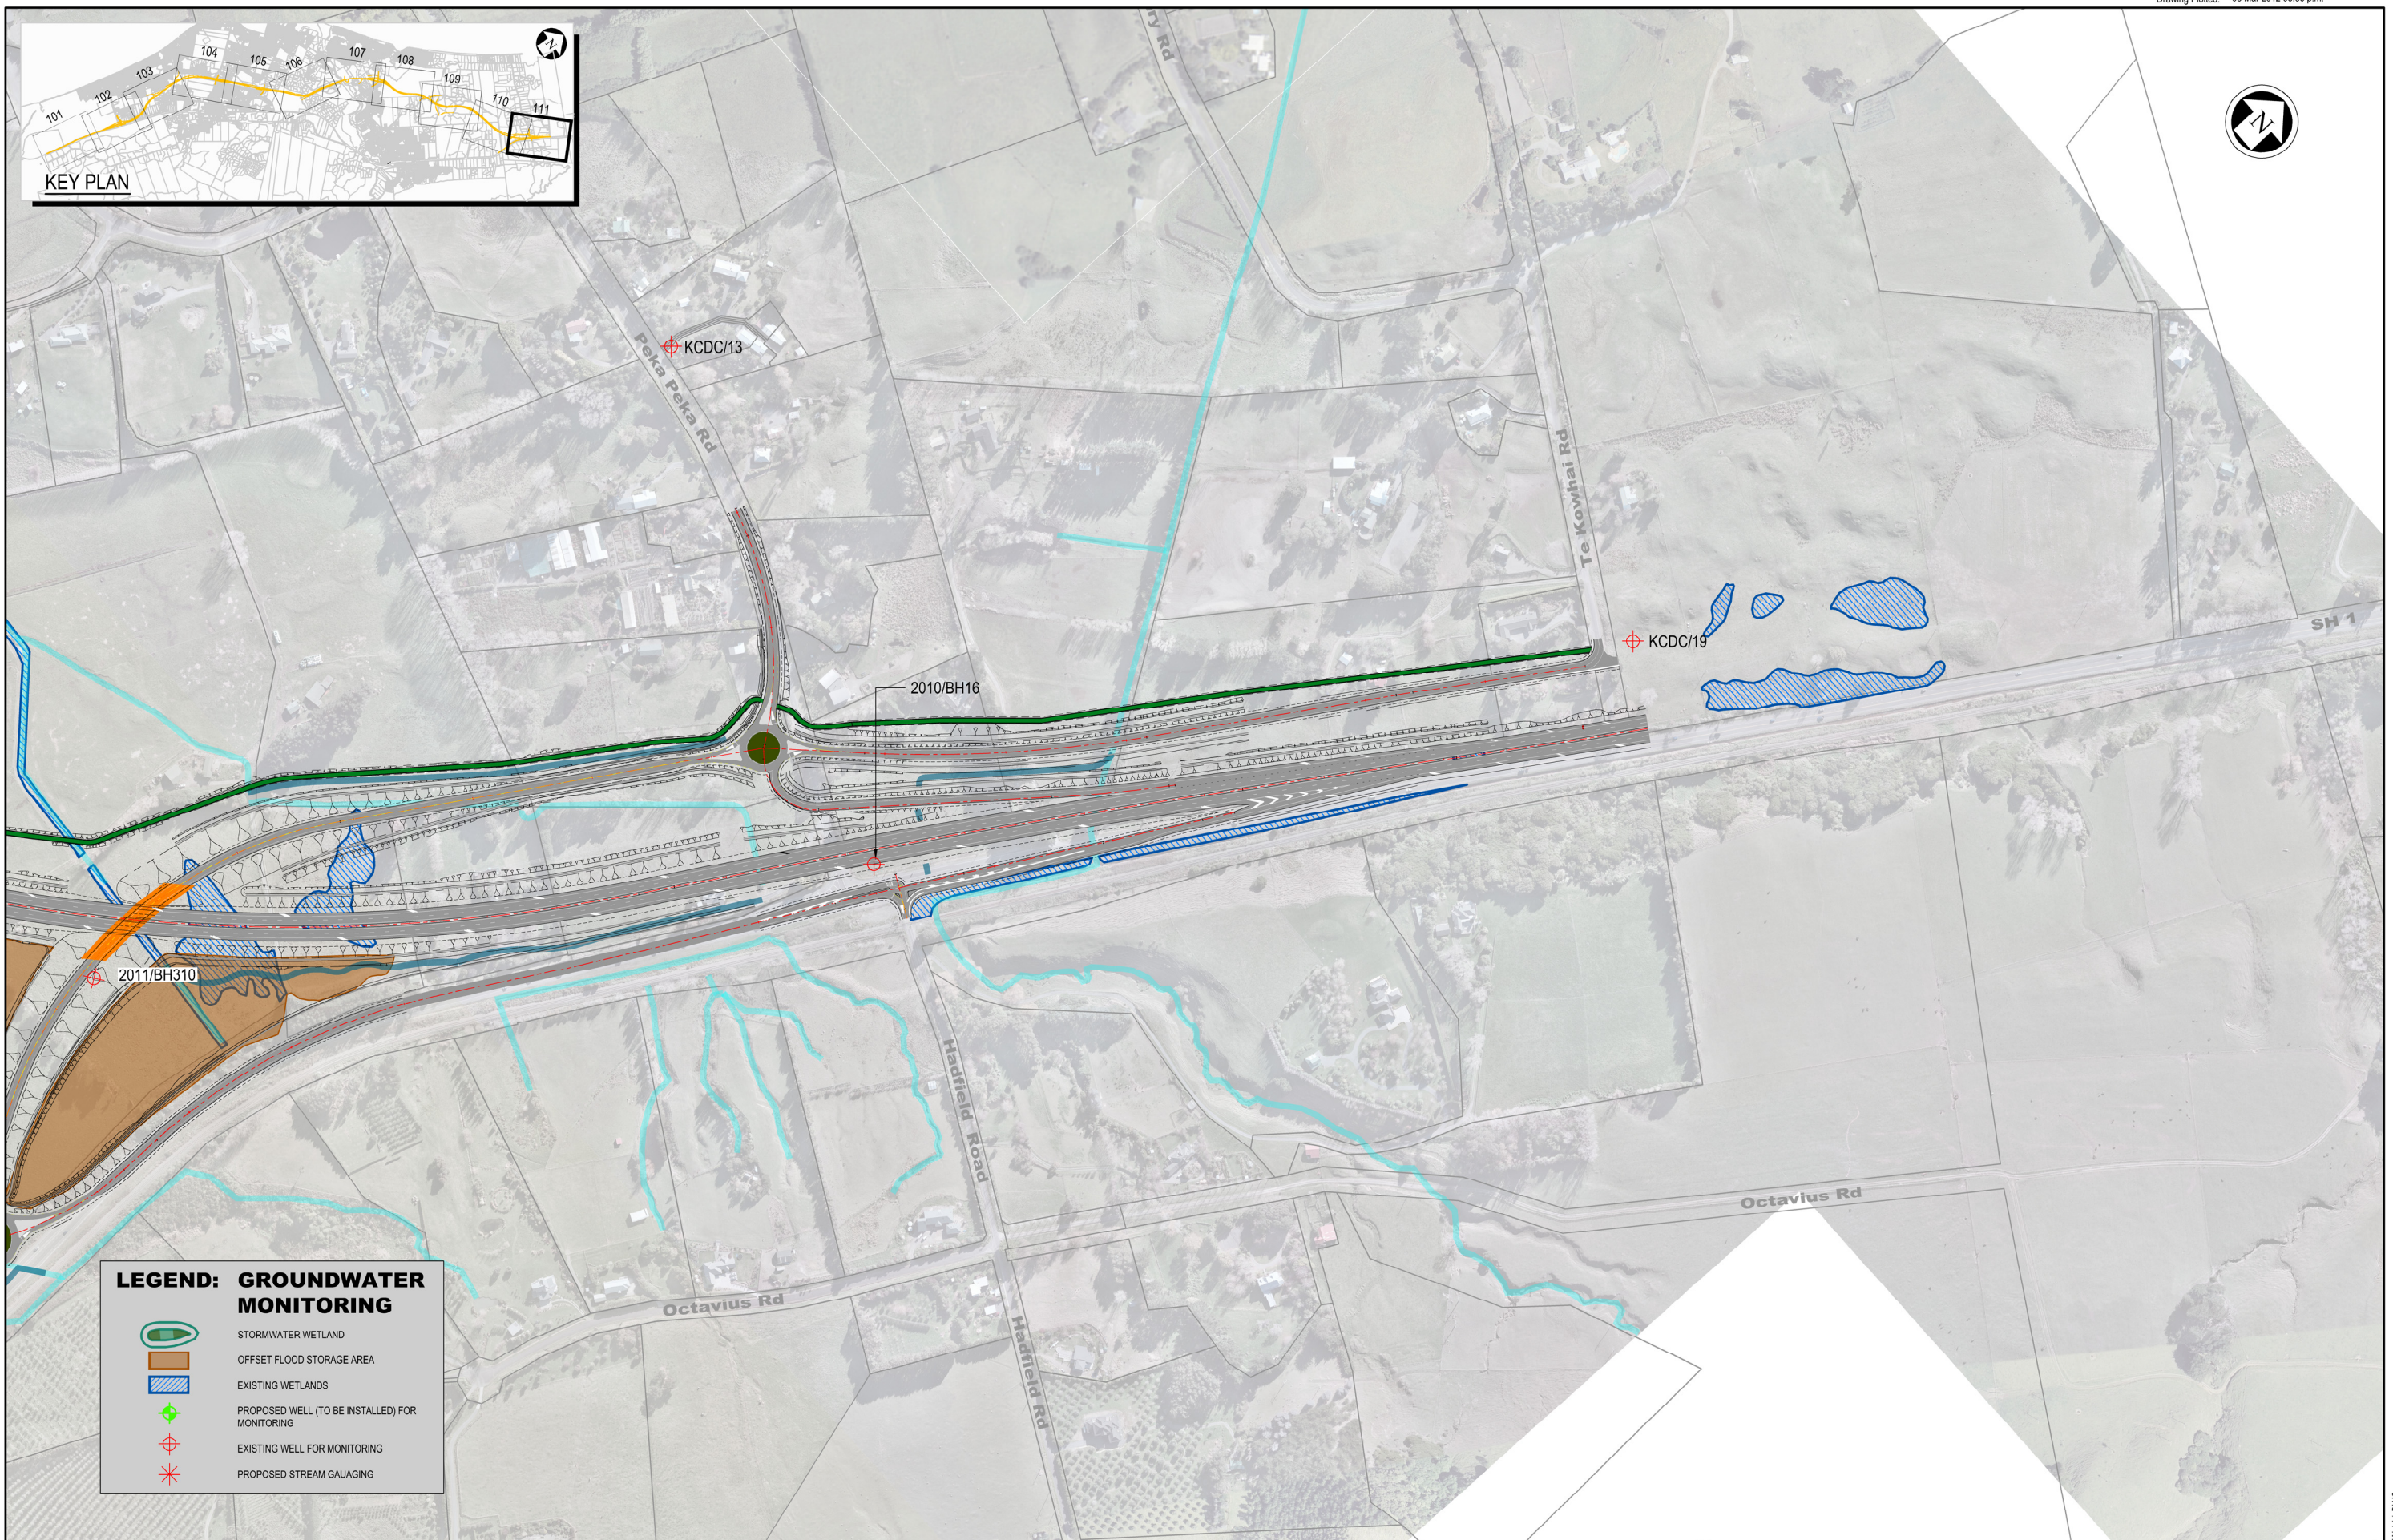

Project: MACKAYS TO PEKA PEKA EXPRESSWAY	
Title: GROUND WATER MONITORING LOCATIONS SHEET 10 OF 11	
Status: FOR CONSENTING	
Document ID: M2PP-AEE-DWG	Rev:
Drawing No: GT-GW-110	1



LEGEND: GROUNDWATER MONITORING

-  STORMWATER WETLAND
-  OFFSET FLOOD STORAGE AREA
-  EXISTING WETLANDS
-  PROPOSED WELL (TO BE INSTALLED) FOR MONITORING
-  EXISTING WELL FOR MONITORING
-  PROPOSED STREAM GAUAGING

NOTES:

Original Scale (A3)			
1:5000			
1	AEE LODGEMENT	NRN	15.03.12
Revision:	Amendment	Approved:	Date:



Project: MACKAYS TO PEKA PEKA EXPRESSWAY	
Title: GROUND WATER MONITORING LOCATIONS SHEET 11 OF 11	
Status: FOR CONSENTING	
Document ID: M2PP-AEE-DWG	Rev:
Drawing No: GT-GW-111	1