



1 MAINLINE TYPICAL SECTION - RAUMATI STRAIGHT, NORTH END (DISTANCE 2000)  
1:250

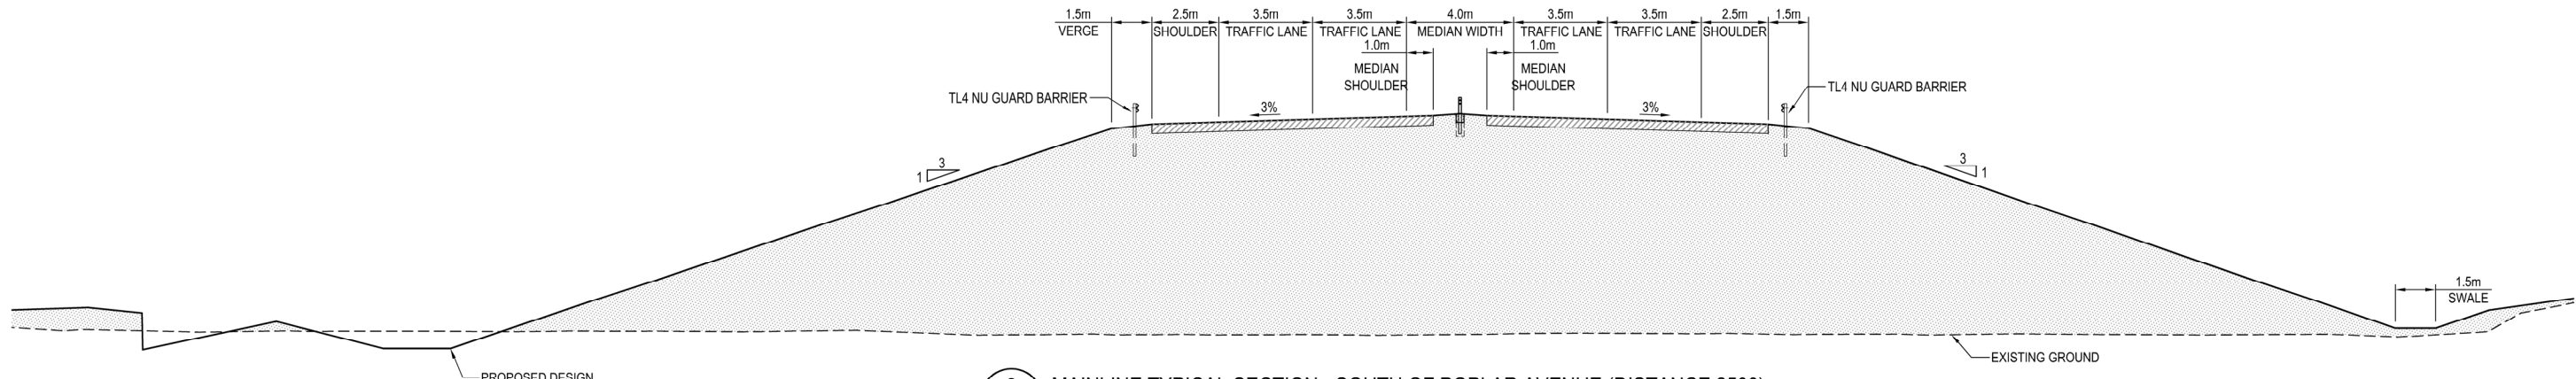

2 MAINLINE TYPICAL SECTION - SOUTH OF POPLAR AVENUE (DISTANCE 2500)  
1:250

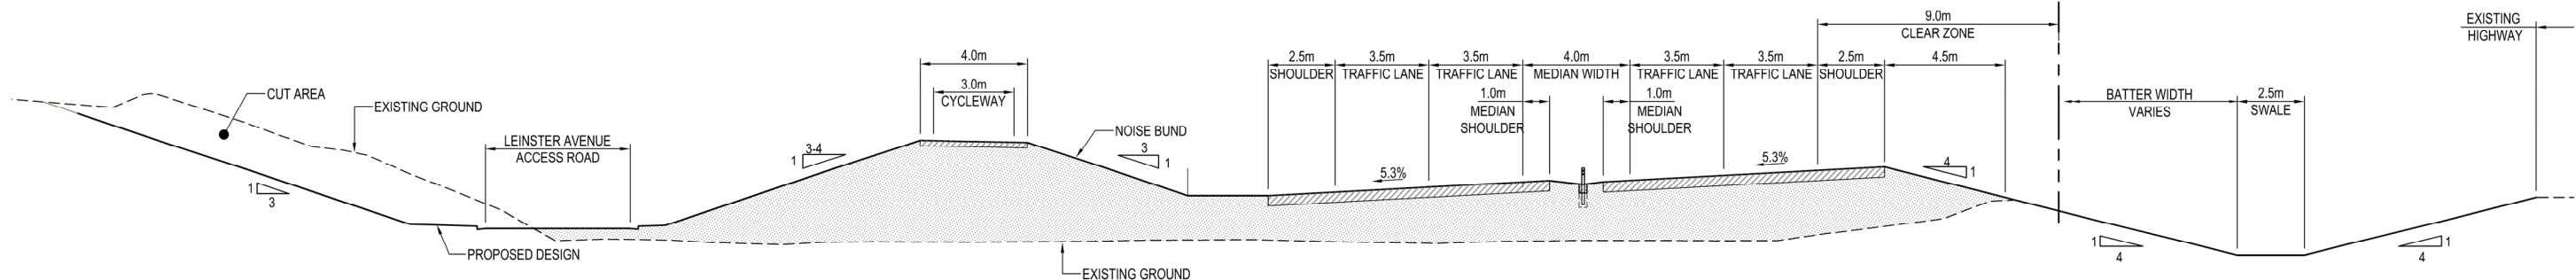

3 MAINLINE TYPICAL SECTION - NORTH OF LEINSTER AVENUE (DISTANCE 3200)  
1:250

NOTES:

Original Scale (A3)


1	AEE LODGEMENT	NRN	15.03.12
Revision:	Amendment	Approved:	Date:




Project: **MACKAYS TO PEKA PEKA EXPRESSWAY**

Title: **TYPICAL CROSS SECTIONS MAIN EXPRESSWAY SHEET 1 OF 4**

Status: FOR CONSENTING
Document ID: M2PP-AEE-DWG
Drawing No: <b>CV-SC-001</b>
Rev: 1

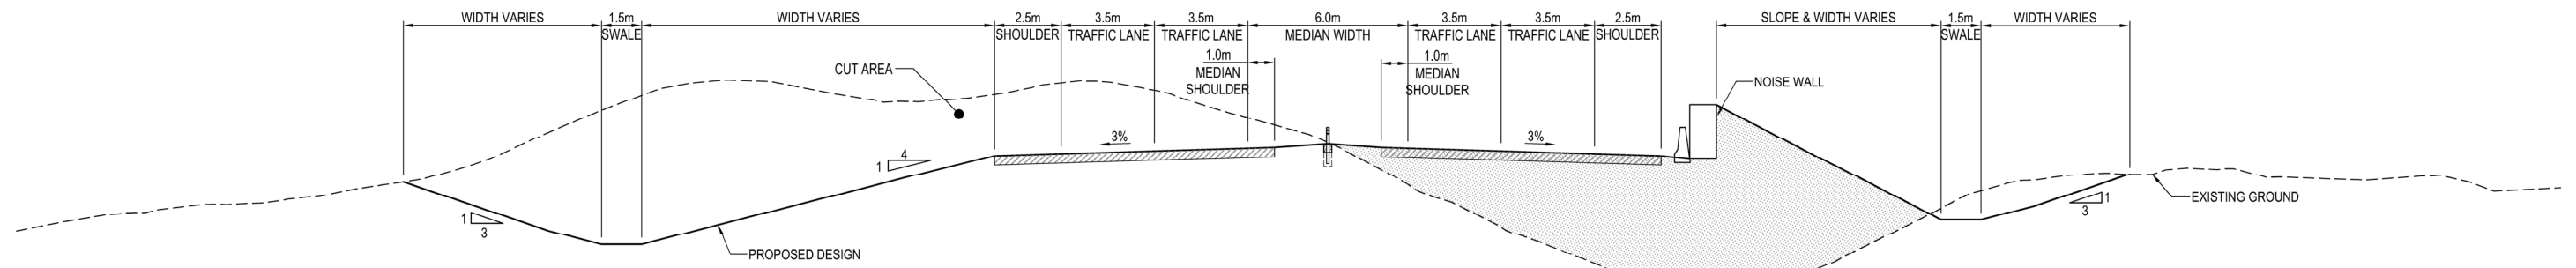

4 MAINLINE TYPICAL SECTION - SOUTH OF RAMATI ROAD (DISTANCE 4200)  
1:250

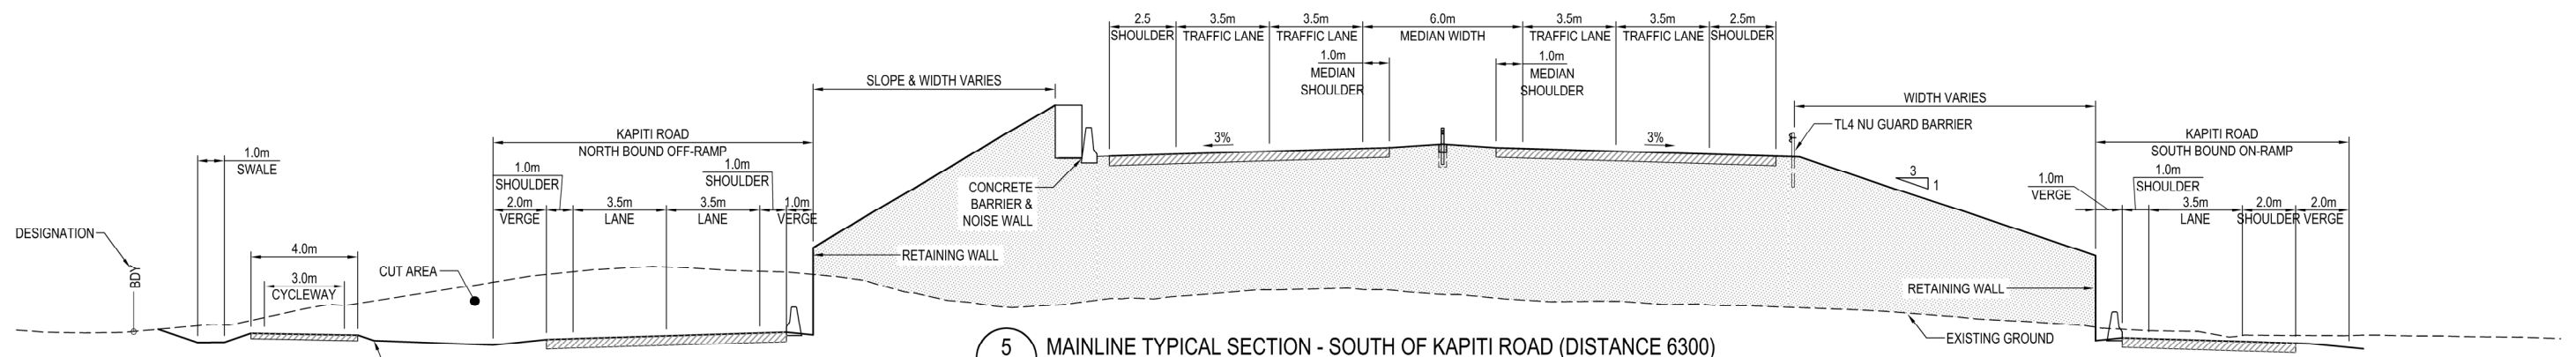

5 MAINLINE TYPICAL SECTION - SOUTH OF KAPITI ROAD (DISTANCE 6300)  
1:250

NOTES:

Original Scale (A3)

1	AEE LODGEMENT	NRN	15.03.12
Revision:	Amendment	Approved:	Date:



Project: **MACKAYS TO PEKA PEKA EXPRESSWAY**


Title: **TYPICAL CROSS SECTIONS MAIN EXPRESSWAY SHEET 2 OF 4**

Status: FOR CONSENTING


Document ID: M2PP-AEE-DWG

Drawing No: **CV-SC-002**


Rev: 1

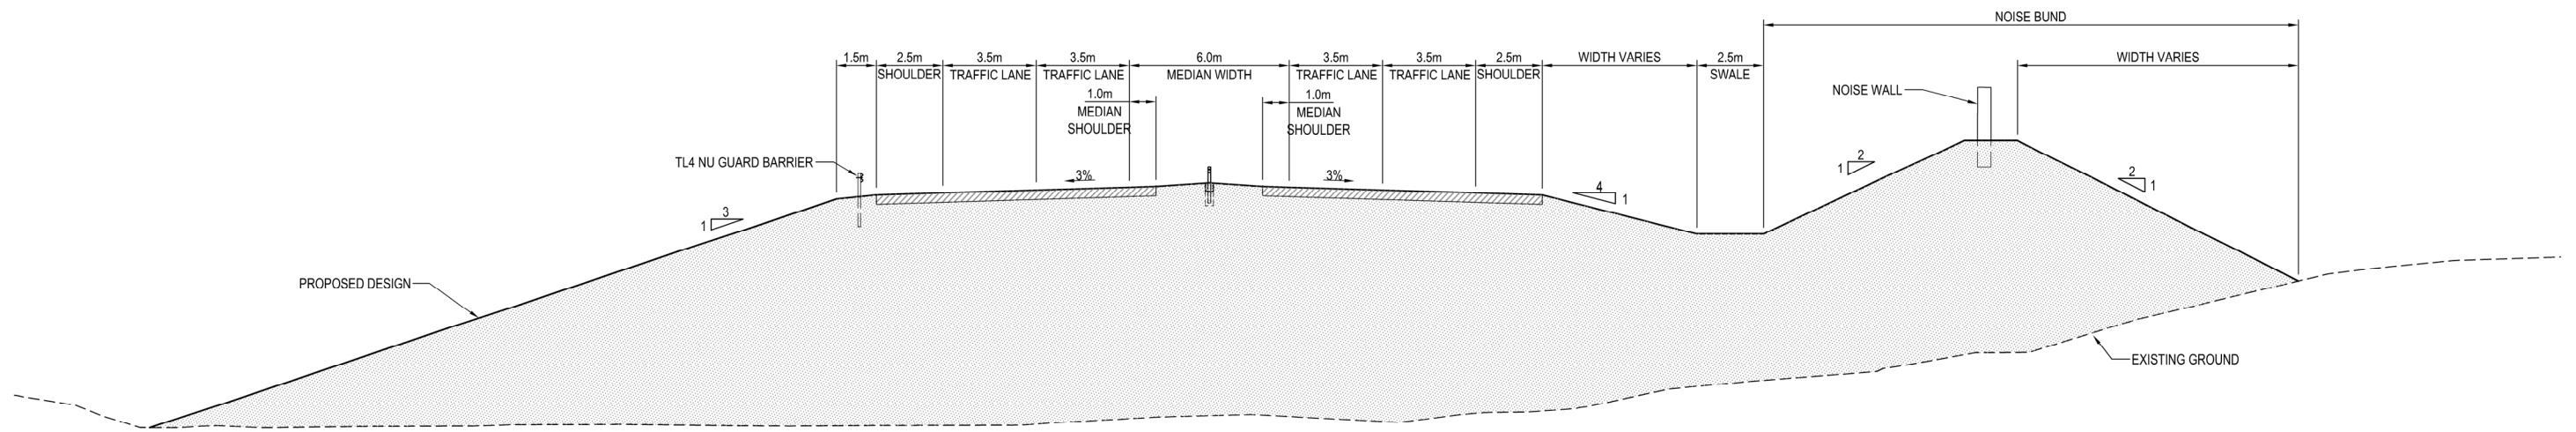

**6** MAINLINE TYPICAL SECTION - SOUTH OF MAZENGARB ROAD (DISTANCE 7800)  
1:250

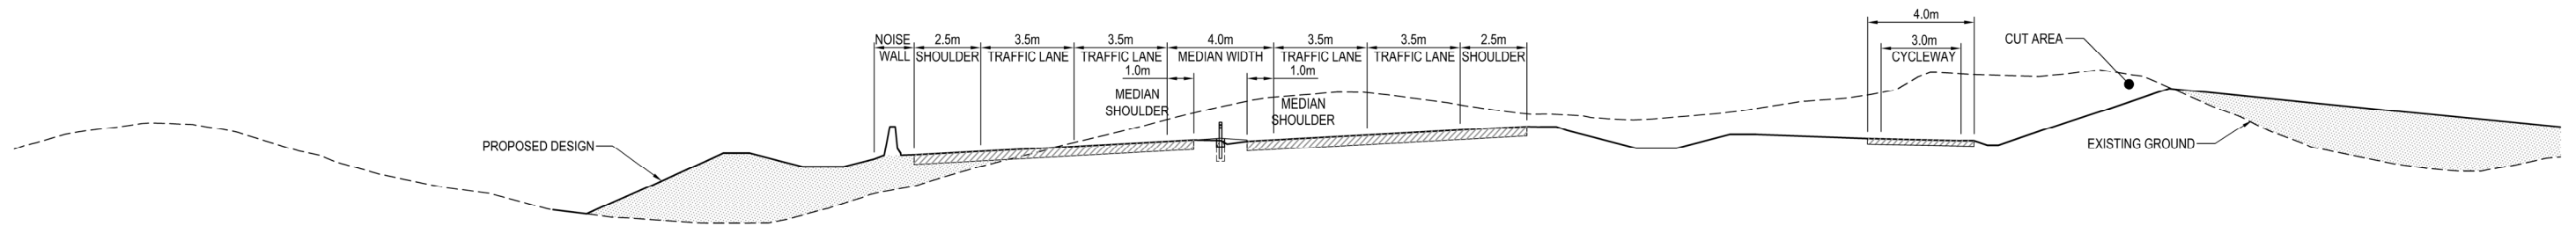

**7** MAINLINE TYPICAL SECTION - NORTH OF OTAIHANGA ROAD (DISTANCE 9400)  
1:250

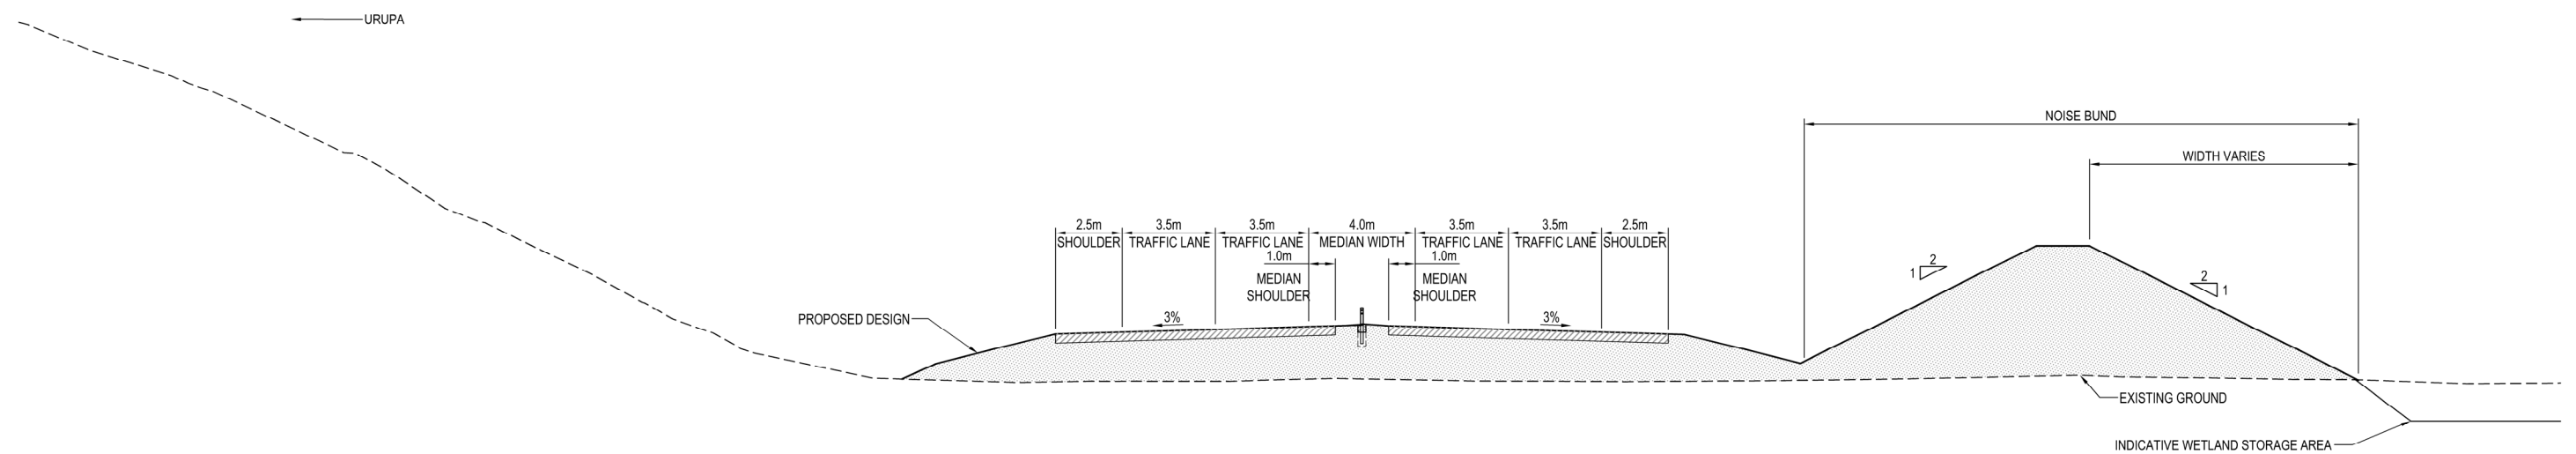

**8** MAINLINE TYPICAL SECTION - NORTH OF PURIRI ROAD (DISTANCE 11200)  
1:250

NOTES:

Original Scale (A3)


Revision	Amendment	NRN	Date
1	AEE LODGEMENT	NRN	15.03.12




Project: **MACKAYS TO PEKA PEKA EXPRESSWAY**

Title: **TYPICAL CROSS SECTIONS MAIN EXPRESSWAY SHEET 3 OF 4**


Status: FOR CONSENTING	Rev:
Document ID: M2PP-AEE-DWG	1
Drawing No: <b>CV-SC-003</b>	

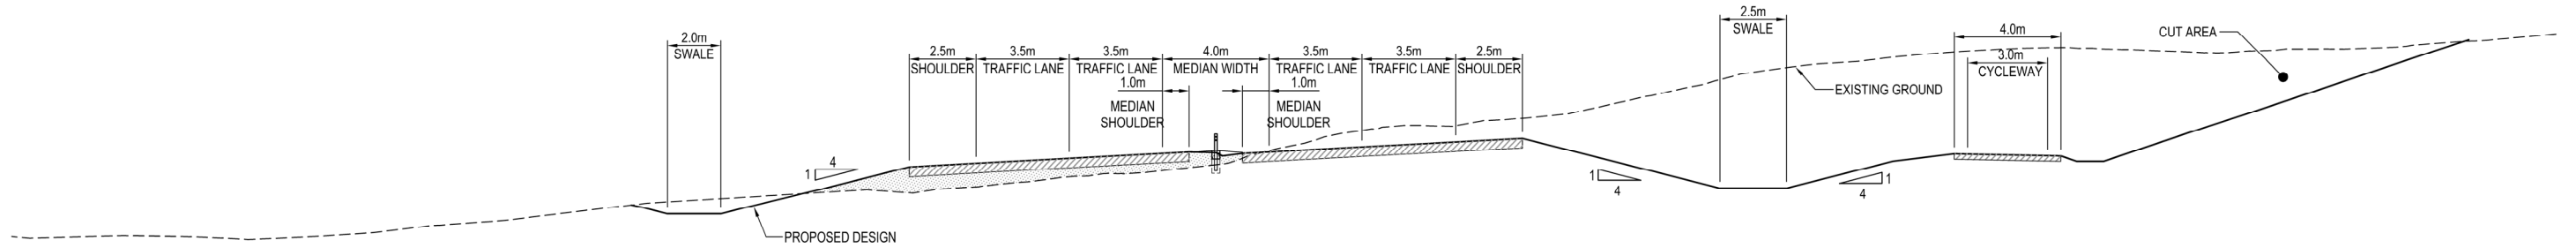

9 MAINLINE TYPICAL SECTION - FERNDALE DRIVE (DISTANCE 12800)  
1:250

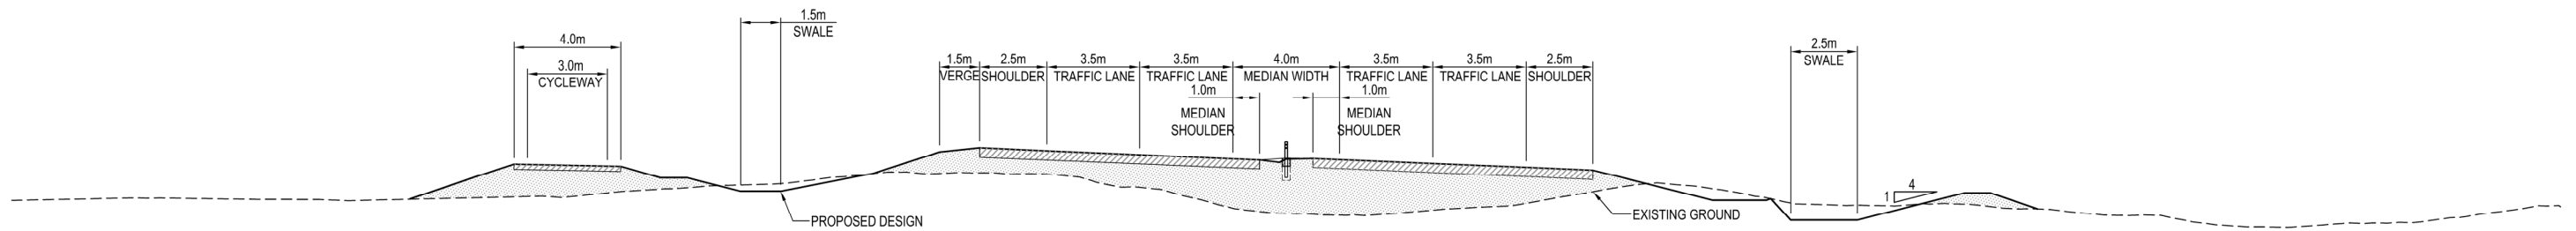

10 MAINLINE TYPICAL SECTION - NEAR END FORM ROAD (DISTANCE 14900)  
1:250

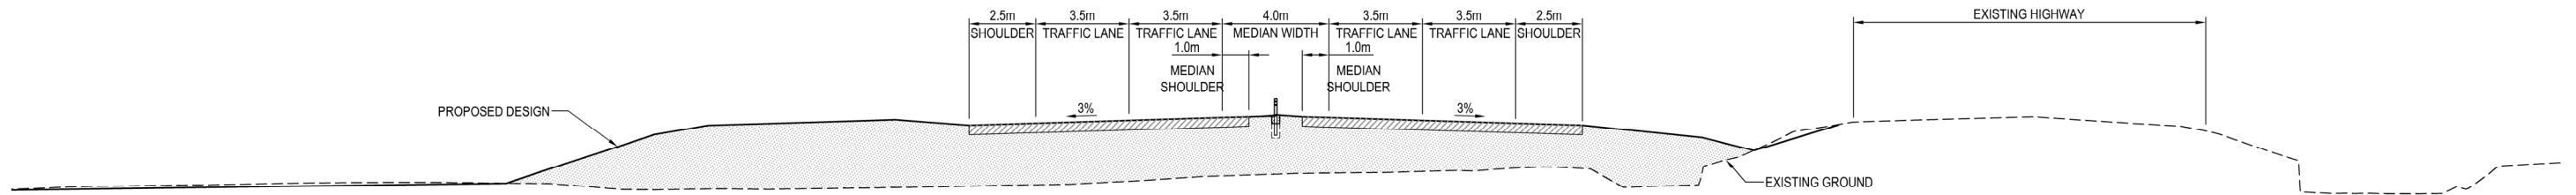

11 MAINLINE TYPICAL SECTION - NORTH OF PEKA PEKA (DISTANCE 17600)  
1:250

NOTES:

Original Scale (A3)

Revision	Amendment	NRN	Date
1	AEE LODGEMENT	NRN	15.03.12



Project: **MACKAYS TO PEKA PEKA EXPRESSWAY**

Title: **TYPICAL CROSS SECTIONS MAIN EXPRESSWAY SHEET 4 OF 4**

Status: FOR CONSENTING

Document ID: M2PP-AEE-DWG

Drawing No: **CV-SC-004**

Rev: 1