

NOTES:

Original Scale (A3)

Revision	Amendment	NRN	Approved	Date
1	AEE LODGEMENT			15.03.12



MACKAYS TO PEKA PEKA EXPRESSWAY

Project: MACKAYS TO PEKA PEKA EXPRESSWAY
 Title: PROPOSED EXPRESSWAY PROPOSED CONTOUR PLANS SHEET INDEX


Status: FOR CONSENTING	Rev.
Document ID: M2PP-AEE-DWG	
Drawing No: CV-EW-200	1



LEGEND: SCHEME PLANS
CUT & FILL CONTOUR PLANS (CV-SP)

- PROPOSED DESIGNATION
- SHARED CYCLE / WALKWAY
- PROPOSED RETAINING WALLS / BRIDGES
- PROPOSED CUT
- PROPOSED FILL

NOTE: FOR ADDITIONAL FEATURE INFORMATION READ IN CONJUNCTION WITH "MAIN FEATURE LEGEND", SEE ZZ-GE-001.

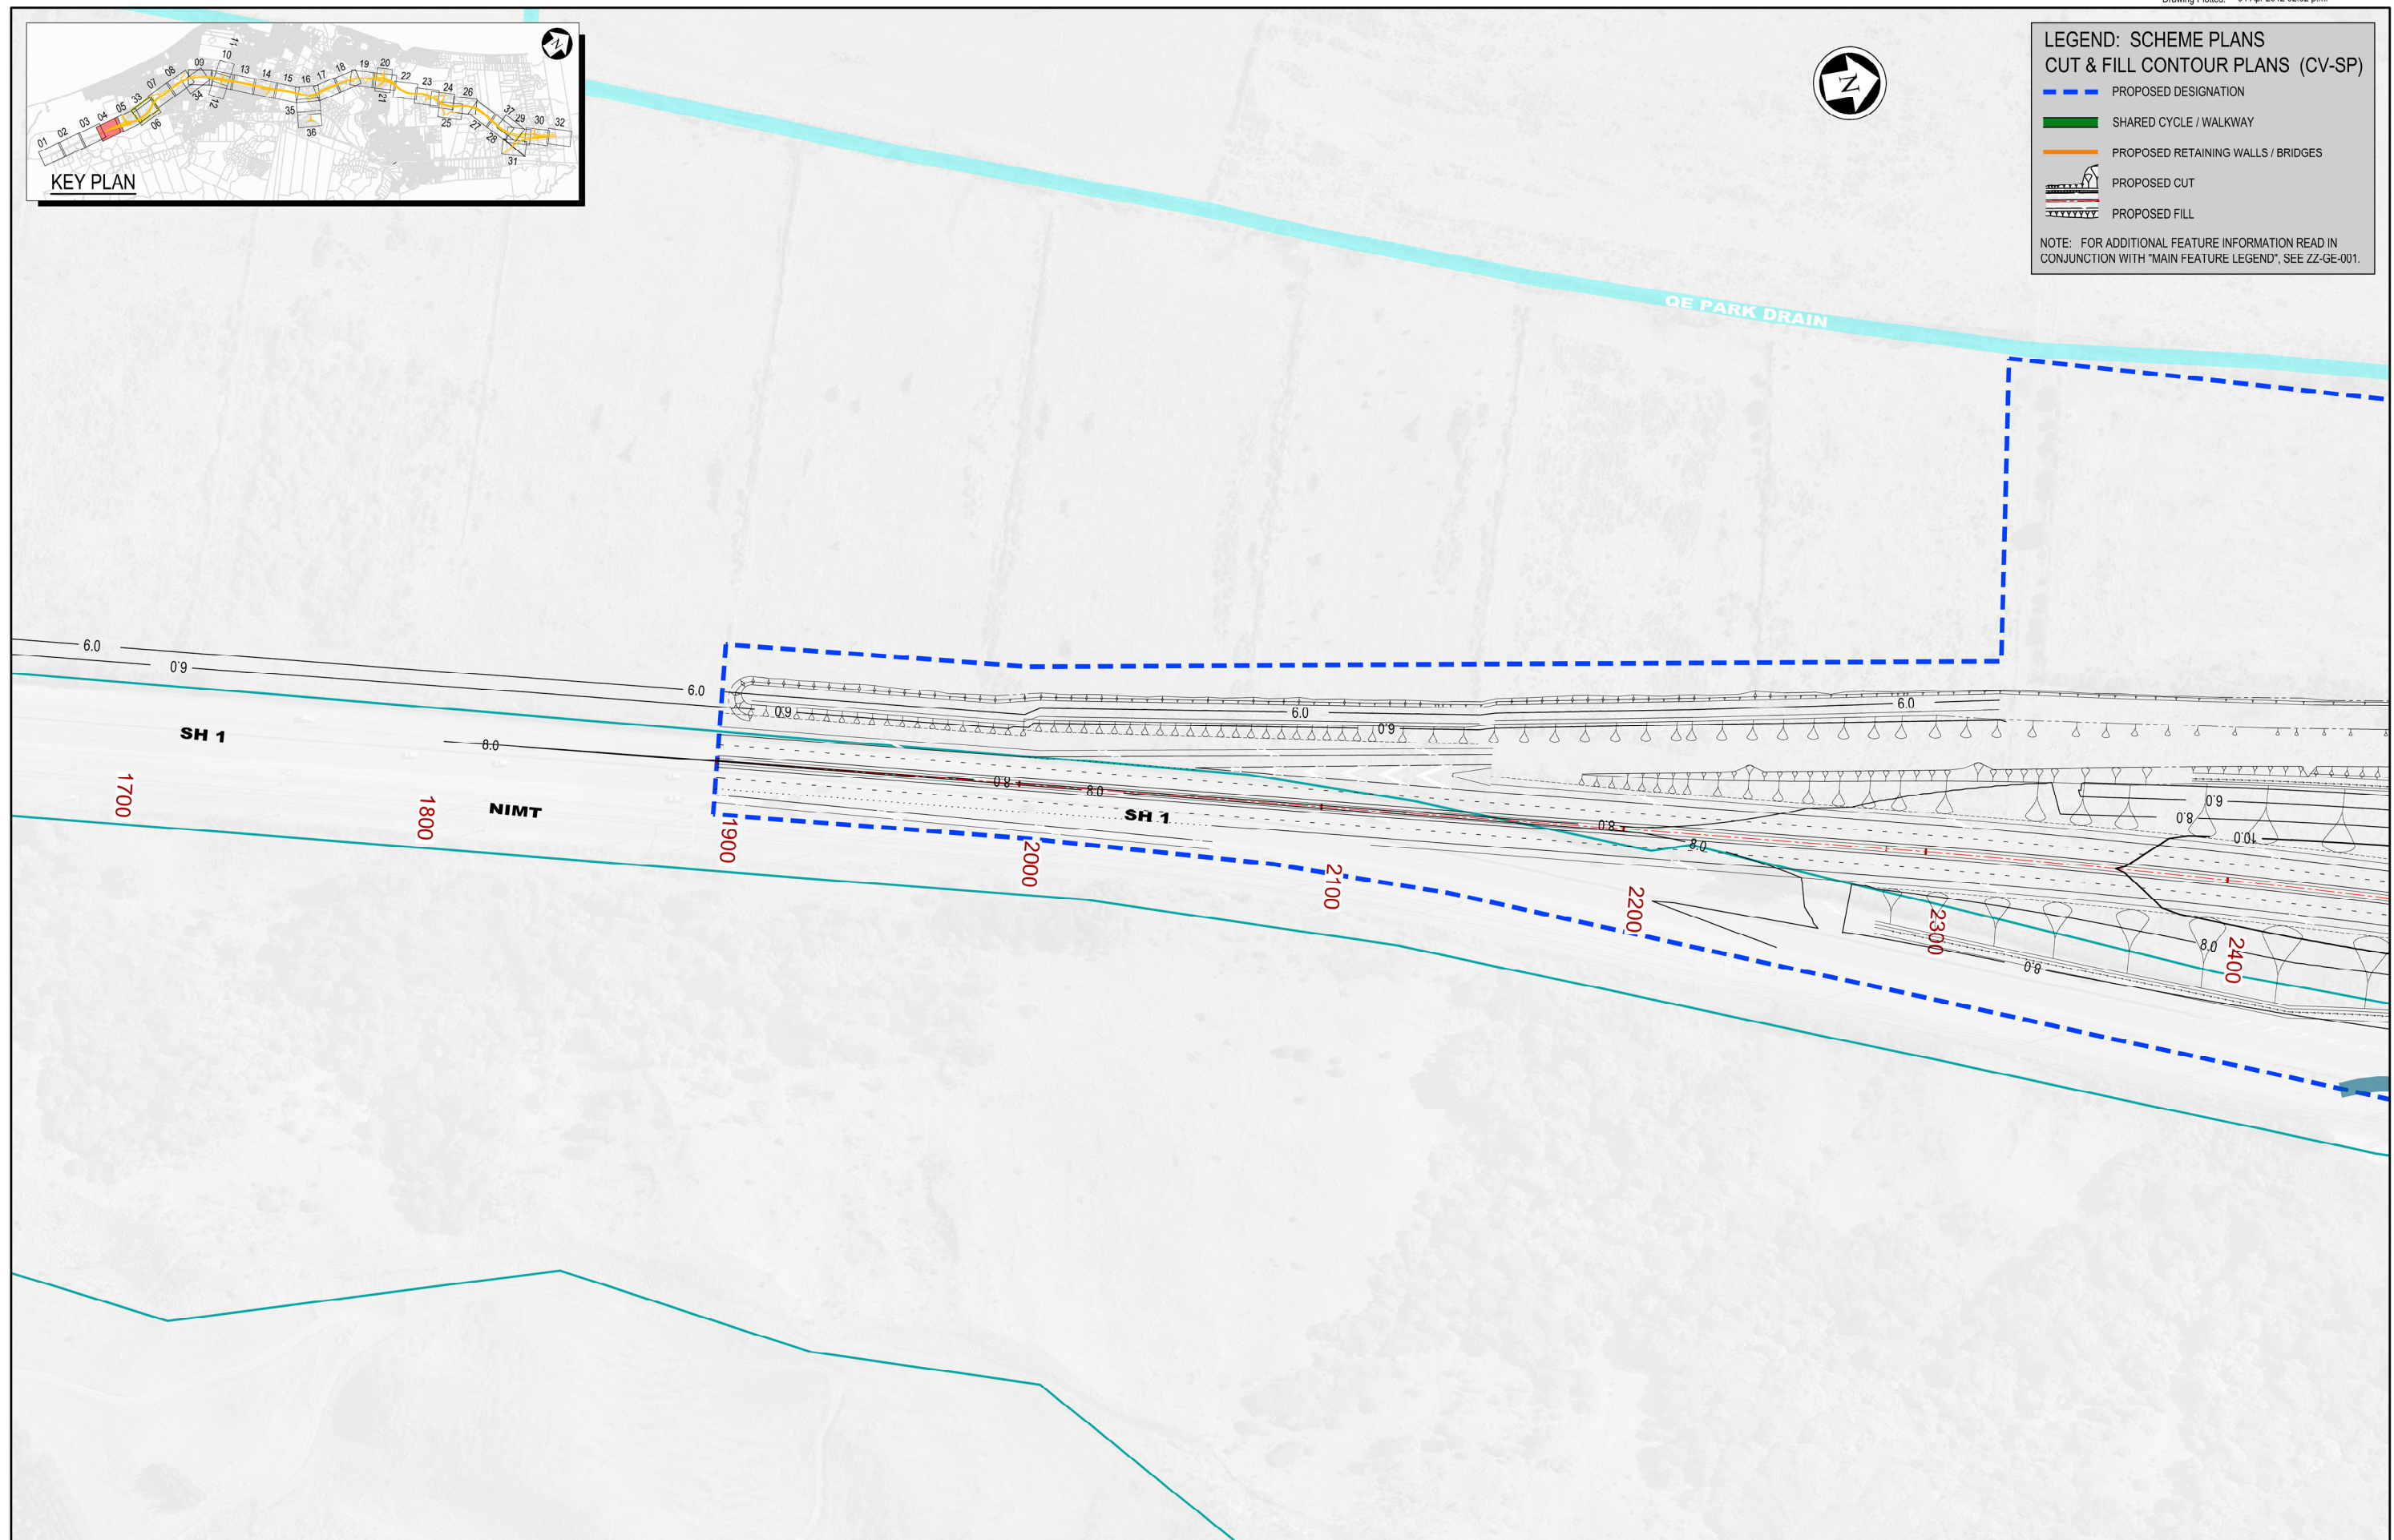

NOTES:


Original Scale (A3)			
1:2000			
1	AEE LODGEMENT	NRN	15.03.12
Revision:	Amendment:	Approved:	Date:



Project: **MACKAYS TO PEKA PEKA EXPRESSWAY**

Title: **PROPOSED EXPRESSWAY
 PROPOSED CONTOUR PLAN
 SHEET 4 OF 37**


Status:	FOR CONSENTING
Document ID:	M2PP-AEE-DWG
Drawing No:	CV-EW-204
Rev:	1

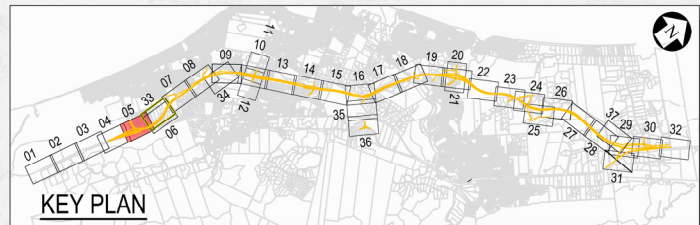

LEGEND: SCHEME PLANS
CUT & FILL CONTOUR PLANS (CV-SP)

- PROPOSED DESIGNATION
- SHARED CYCLE / WALKWAY
- PROPOSED RETAINING WALLS / BRIDGES
- PROPOSED CUT
- PROPOSED FILL

NOTE: FOR ADDITIONAL FEATURE INFORMATION READ IN CONJUNCTION WITH "MAIN FEATURE LEGEND", SEE ZZ-GE-001.

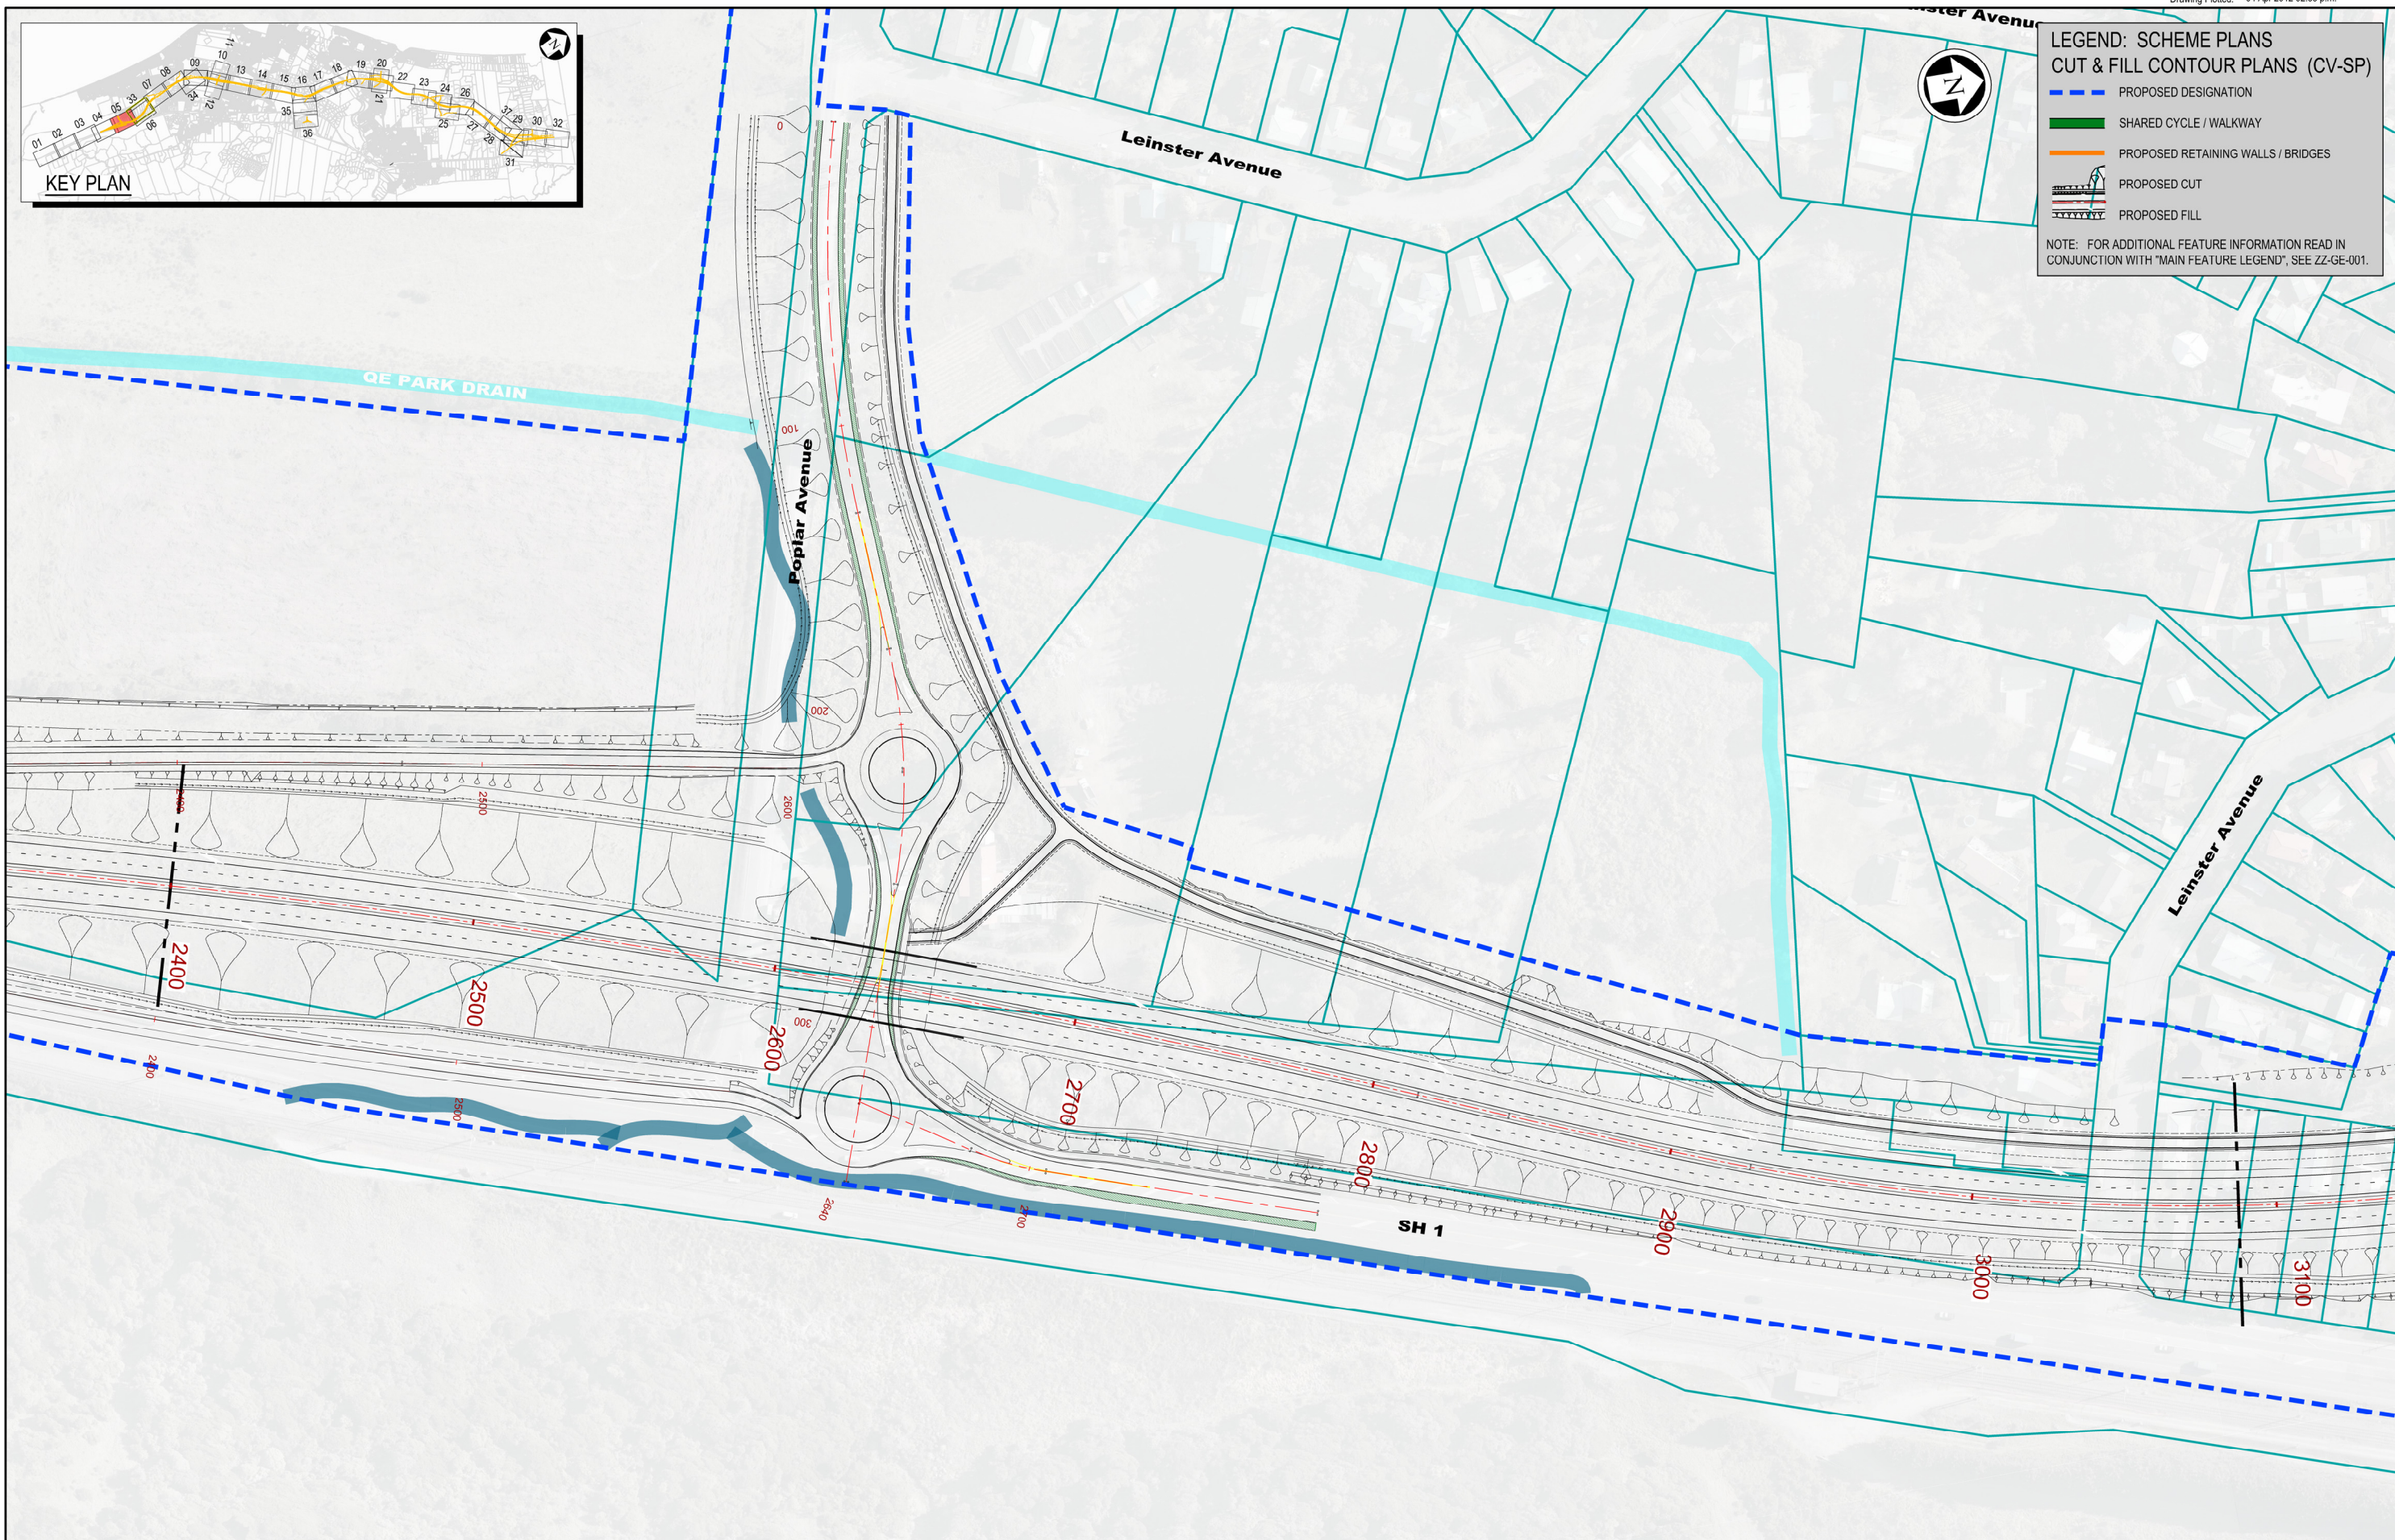

NOTES:

Original Scale (A3)
1:2000

1	AEE LODGEMENT	NRN	15.03.12
Revision:	Amendment	Approved:	Date:



Project: **MACKAYS TO PEKA PEKA EXPRESSWAY**

Title: **PROPOSED EXPRESSWAY PROPOSED CONTOUR PLAN SHEET 5 OF 37**

Status: **FOR CONSENTING**

Document ID: M2PP-AEE-DWG
 Drawing No: **CV-EW-205**

Rev: 1



**LEGEND: SCHEME PLANS
CUT & FILL CONTOUR PLANS (CV-SP)**

- PROPOSED DESIGNATION
- SHARED CYCLE / WALKWAY
- PROPOSED RETAINING WALLS / BRIDGES
- PROPOSED CUT
- PROPOSED FILL

NOTE: FOR ADDITIONAL FEATURE INFORMATION READ IN CONJUNCTION WITH "MAIN FEATURE LEGEND", SEE ZZ-GE-001.



NOTES:

Original Scale (A3)
1:2000

Revision	Description	NRN	Date
1	AEE LODGEMENT	NRN	15.03.12
	Amendment	Approved	Date



Project: MACKAYS TO PEKA PEKA EXPRESSWAY

**Title: PROPOSED EXPRESSWAY
PROPOSED CONTOUR PLAN
SHEET 6 OF 37**

Status: FOR CONSENTING
Document ID: M2PP-AEE-DWG
Drawing No: CV-EW-206
Rev: 1