




**LEGEND: SCHEME PLANS**  
**CUT & FILL CONTOUR PLANS (CV-SP)**

- PROPOSED DESIGNATION
- SHARED CYCLE / WALKWAY
- PROPOSED RETAINING WALLS / BRIDGES
- PROPOSED CUT
- PROPOSED FILL

NOTE: FOR ADDITIONAL FEATURE INFORMATION READ IN CONJUNCTION WITH "MAIN FEATURE LEGEND", SEE ZZ-GE-001.

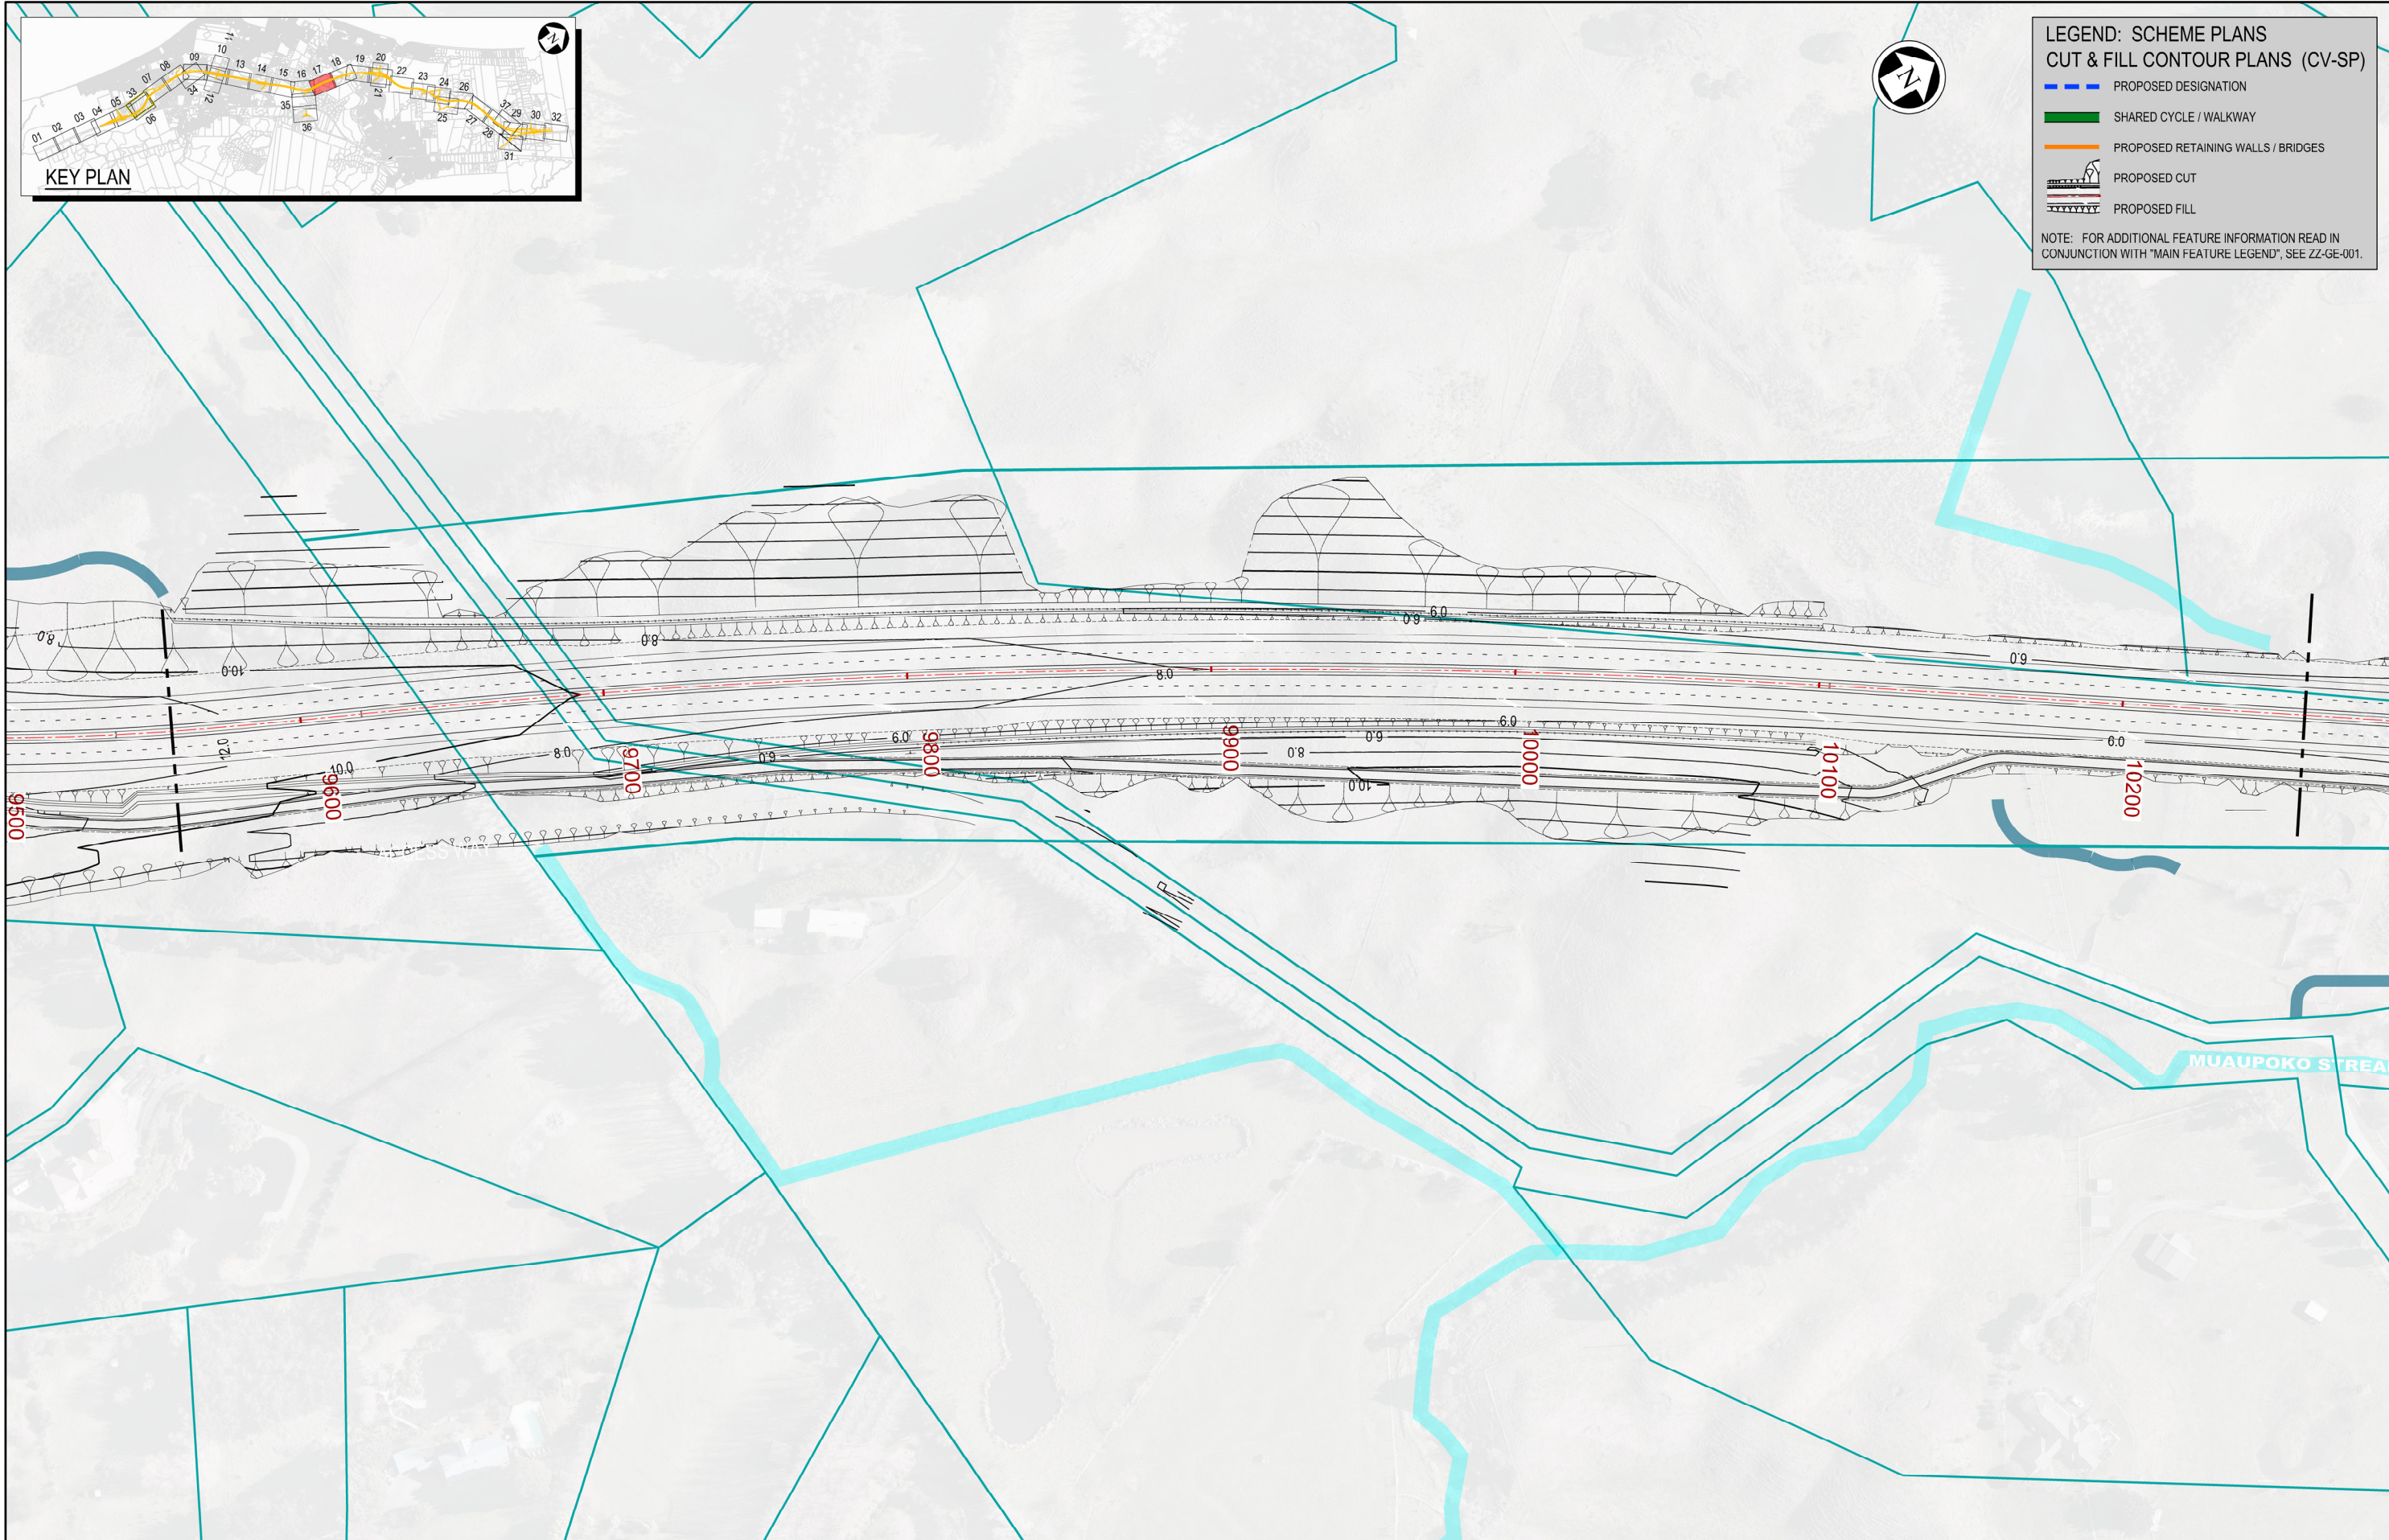

NOTES:

Original Scale (A3)			
1:2000			
1	AEE LODGEMENT	NRN	15.03.12
Revision:	Amendment	Approved:	Date:





Project: **MACKAYS TO PEKA PEKA EXPRESSWAY**

Title: **PROPOSED EXPRESSWAY  
 PROPOSED CONTOUR PLAN  
 SHEET 17 OF 37**


Status:	FOR CONSENTING
Document ID:	M2PP-AEE-DWG
Drawing No:	CV-EW-217
Rev:	1



**LEGEND: SCHEME PLANS  
CUT & FILL CONTOUR PLANS (CV-SP)**

- PROPOSED DESIGNATION
- SHARED CYCLE / WALKWAY
- PROPOSED RETAINING WALLS / BRIDGES
-  PROPOSED CUT
-  PROPOSED FILL

NOTE: FOR ADDITIONAL FEATURE INFORMATION READ IN CONJUNCTION WITH "MAIN FEATURE LEGEND", SEE ZZ-GE-001.

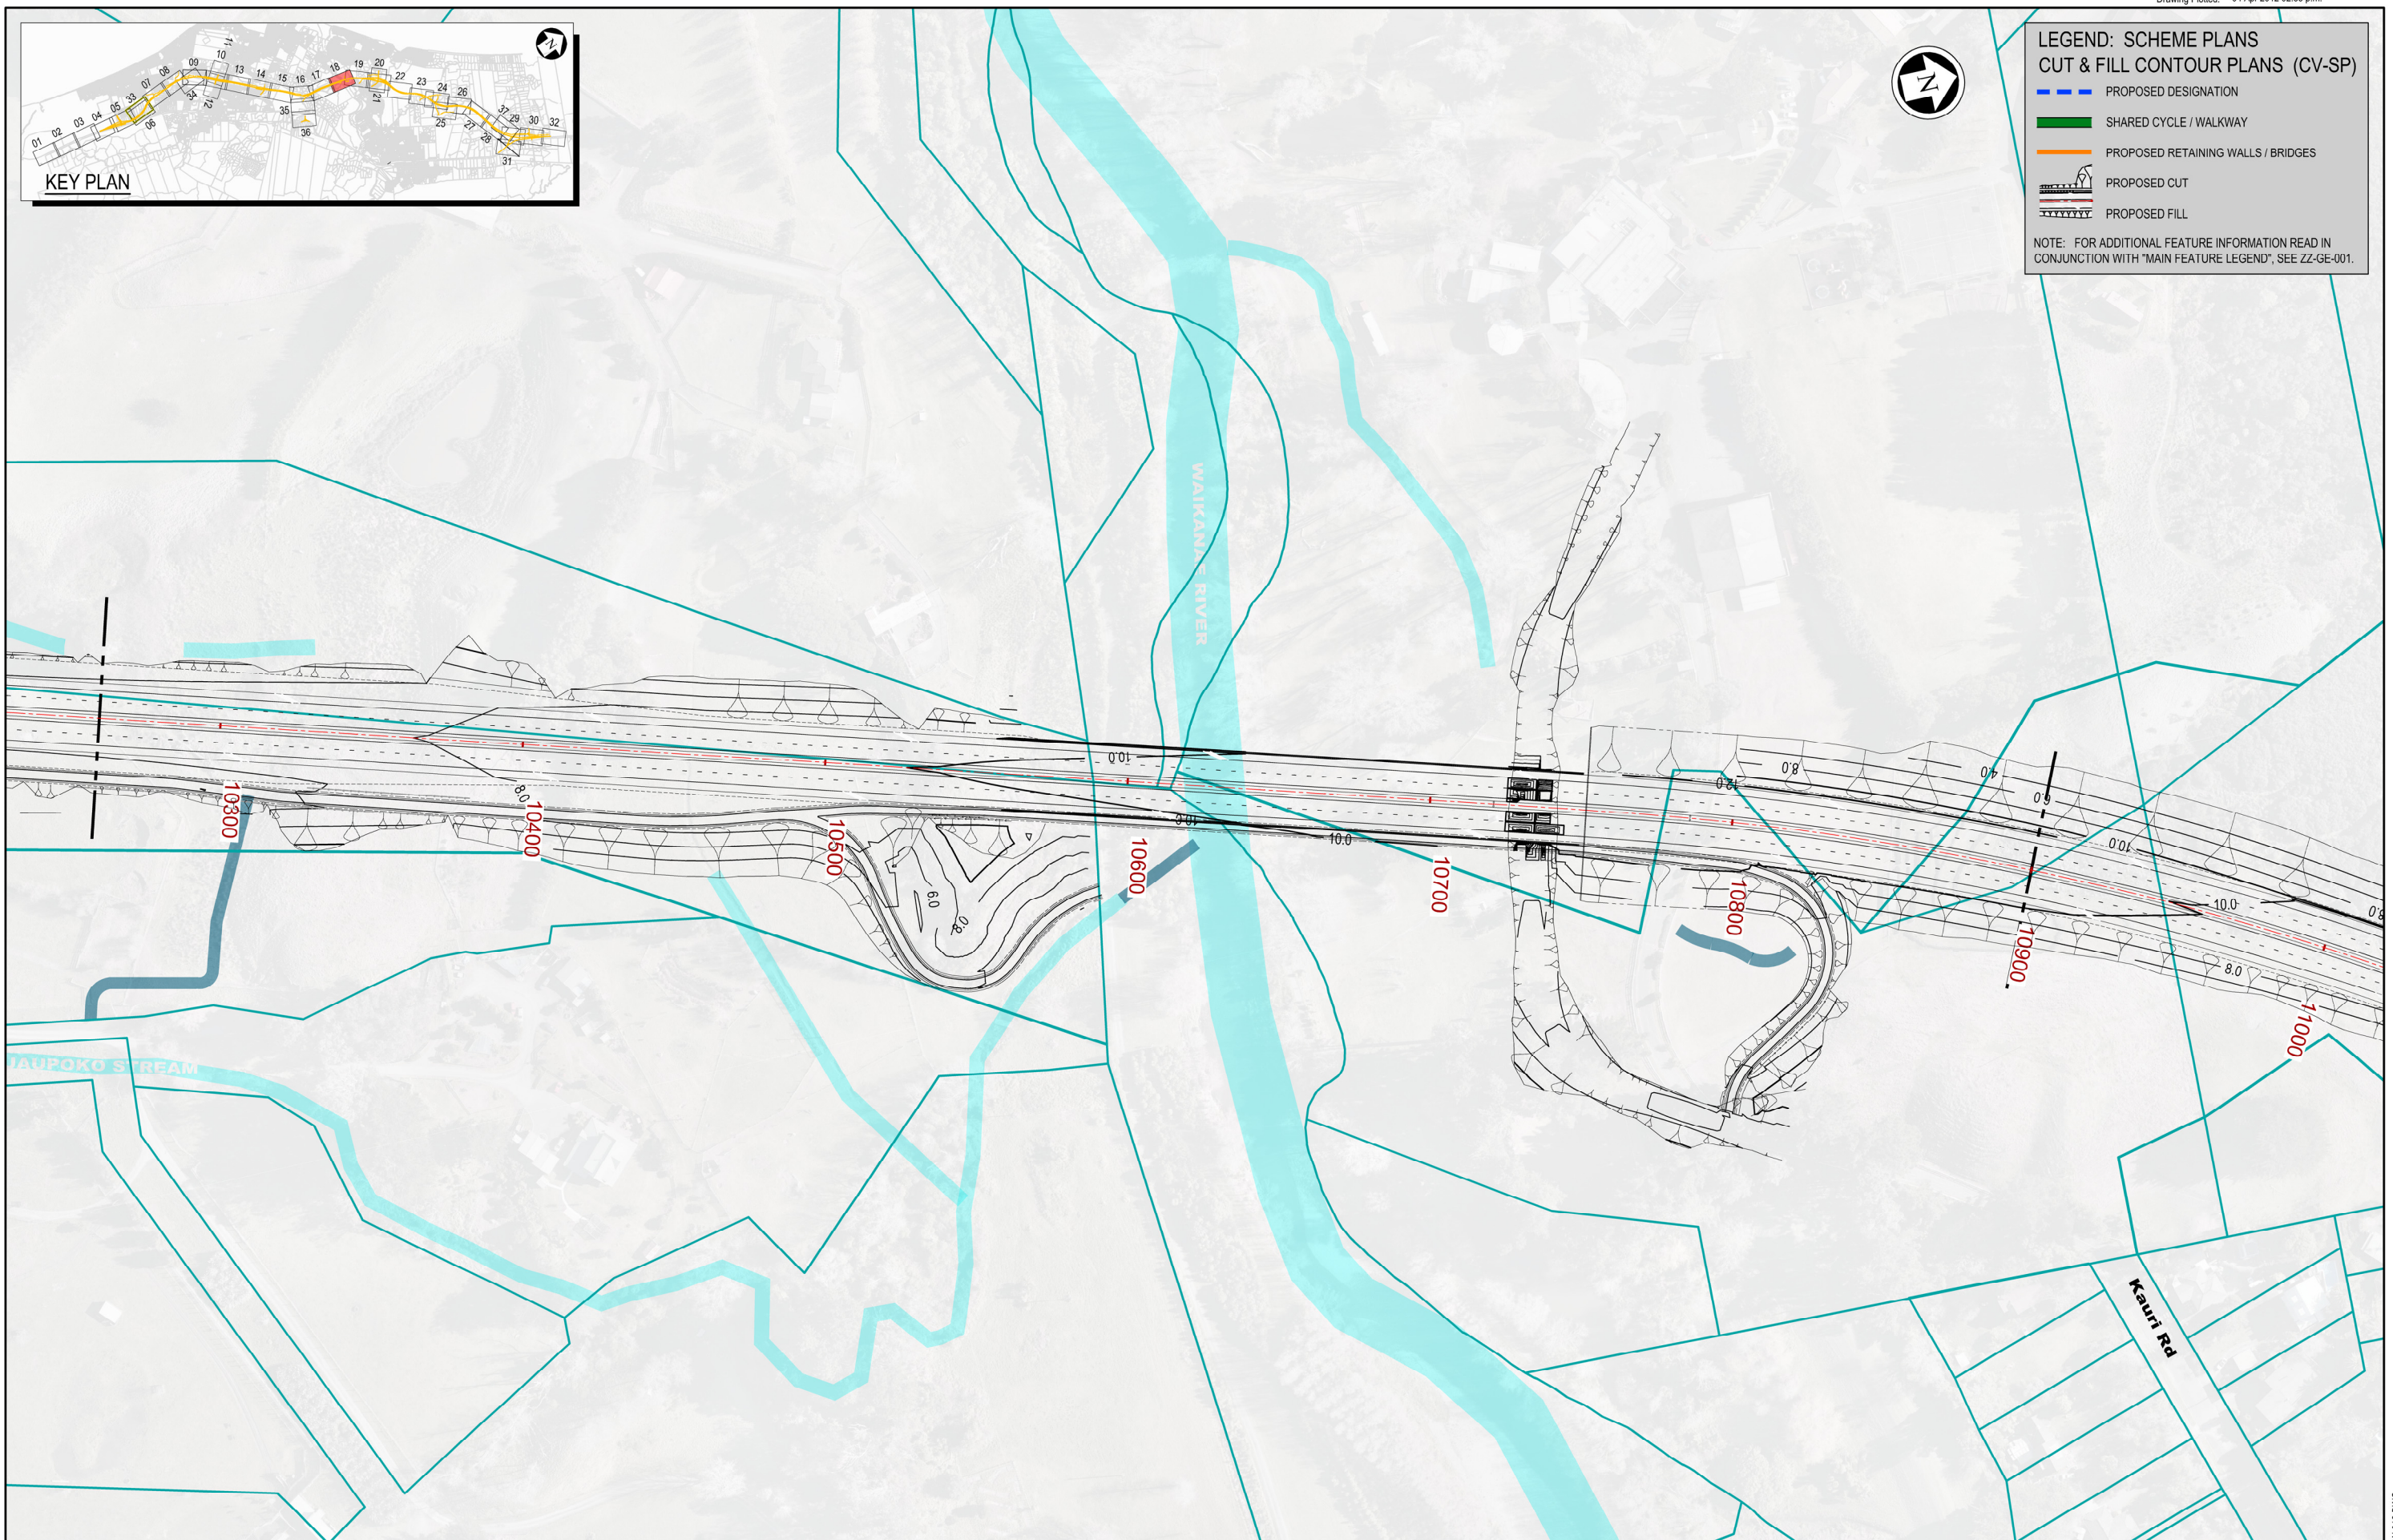

NOTES:


Original Scale (A3)			
1:2000			
1	AEE LODGEMENT	NRN	15.03.12
Revision:	Amendment	Approved:	Date




**MACKAYS TO PEKA PEKA EXPRESSWAY**

Project: MACKAYS TO PEKA PEKA EXPRESSWAY  
 Title: PROPOSED EXPRESSWAY  
 PROPOSED CONTOUR PLAN  
 SHEET 18 OF 37

Status:	FOR CONSENTING
Document ID:	M2PP-AEE-DWG
Drawing No:	CV-EW-218
Rev:	1

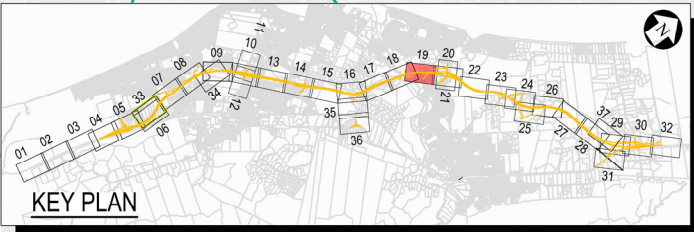

Access Way

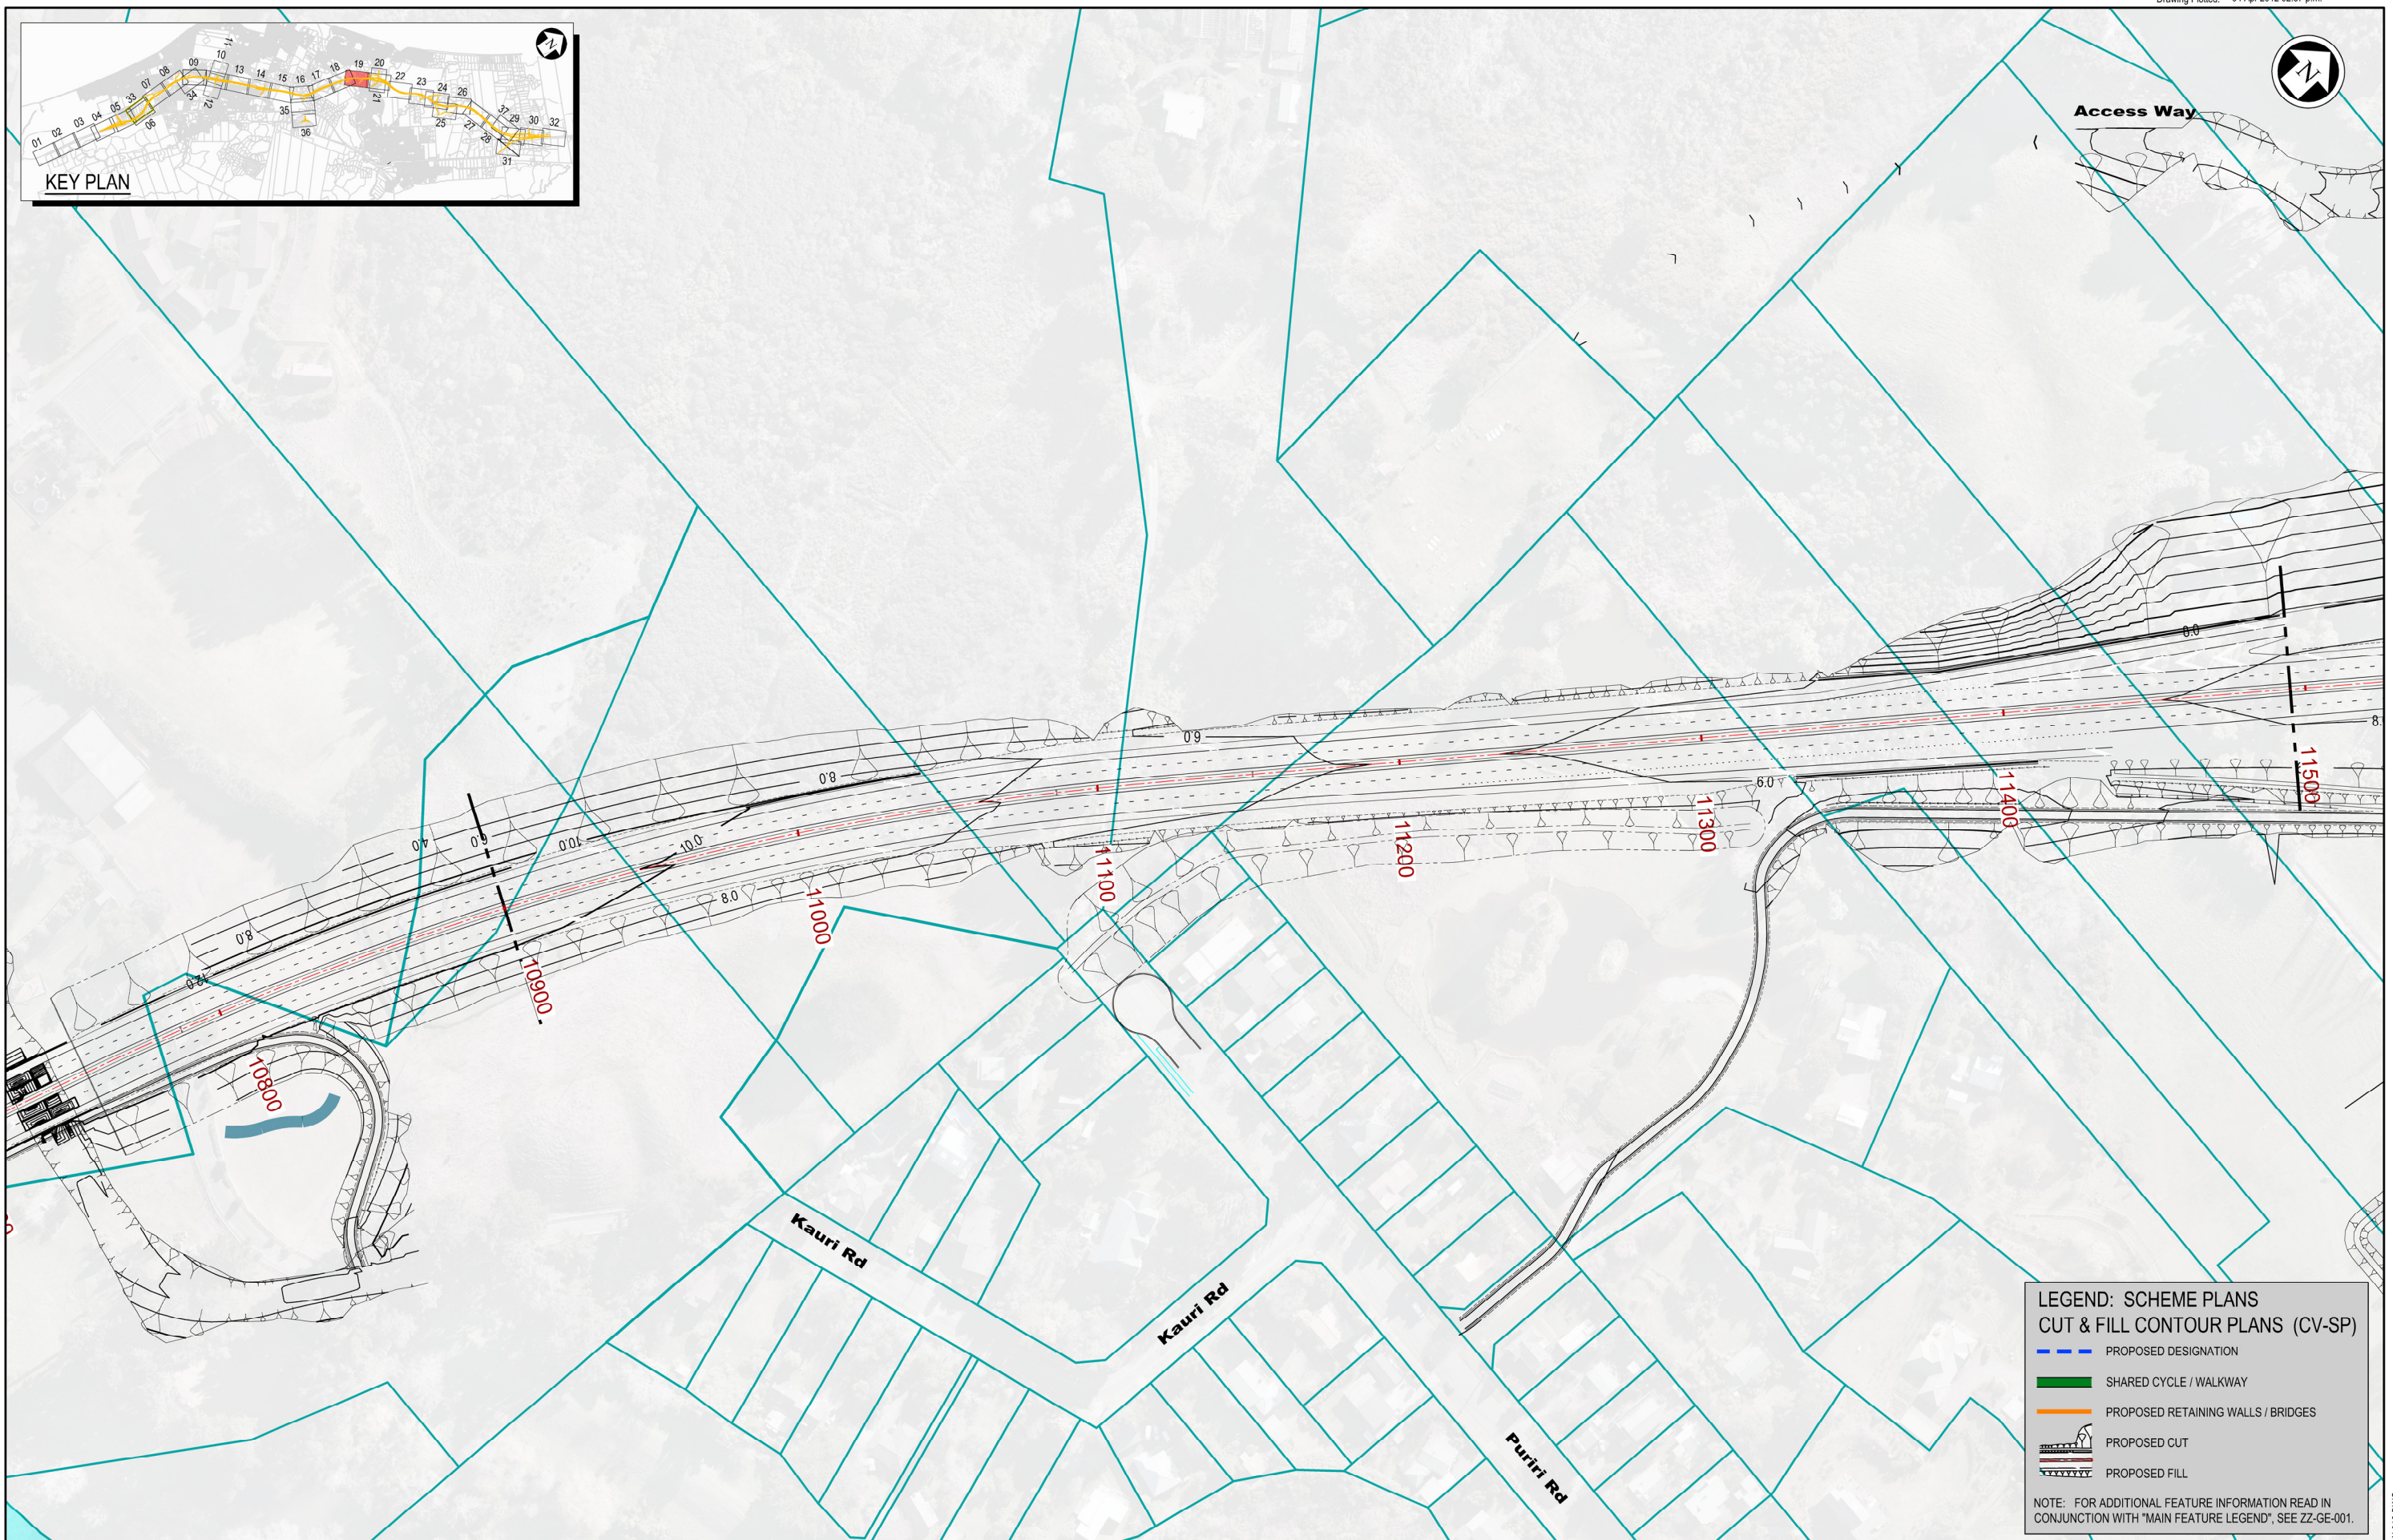

**LEGEND: SCHEME PLANS**  
**CUT & FILL CONTOUR PLANS (CV-SP)**

- PROPOSED DESIGNATION
- SHARED CYCLE / WALKWAY
- PROPOSED RETAINING WALLS / BRIDGES
- PROPOSED CUT
- PROPOSED FILL

NOTE: FOR ADDITIONAL FEATURE INFORMATION READ IN CONJUNCTION WITH "MAIN FEATURE LEGEND", SEE ZZ-GE-001.

NOTES:

Original Scale (A3)	1:2000
---------------------	--------

Revision	Description	NRN	Date
1	AEE LODGEMENT	NRN	15.03.12
	Amendment	Approved	Date




**MACKAYS TO PEKA PEKA EXPRESSWAY**

Project: **PROPOSED EXPRESSWAY**  
 Proposed Contour Plan  
 SHEET 19 OF 37

Status: FOR CONSENTING

Document ID: M2PP-AEE-DWG Rev: 1  
 Drawing No: CV-EW-219

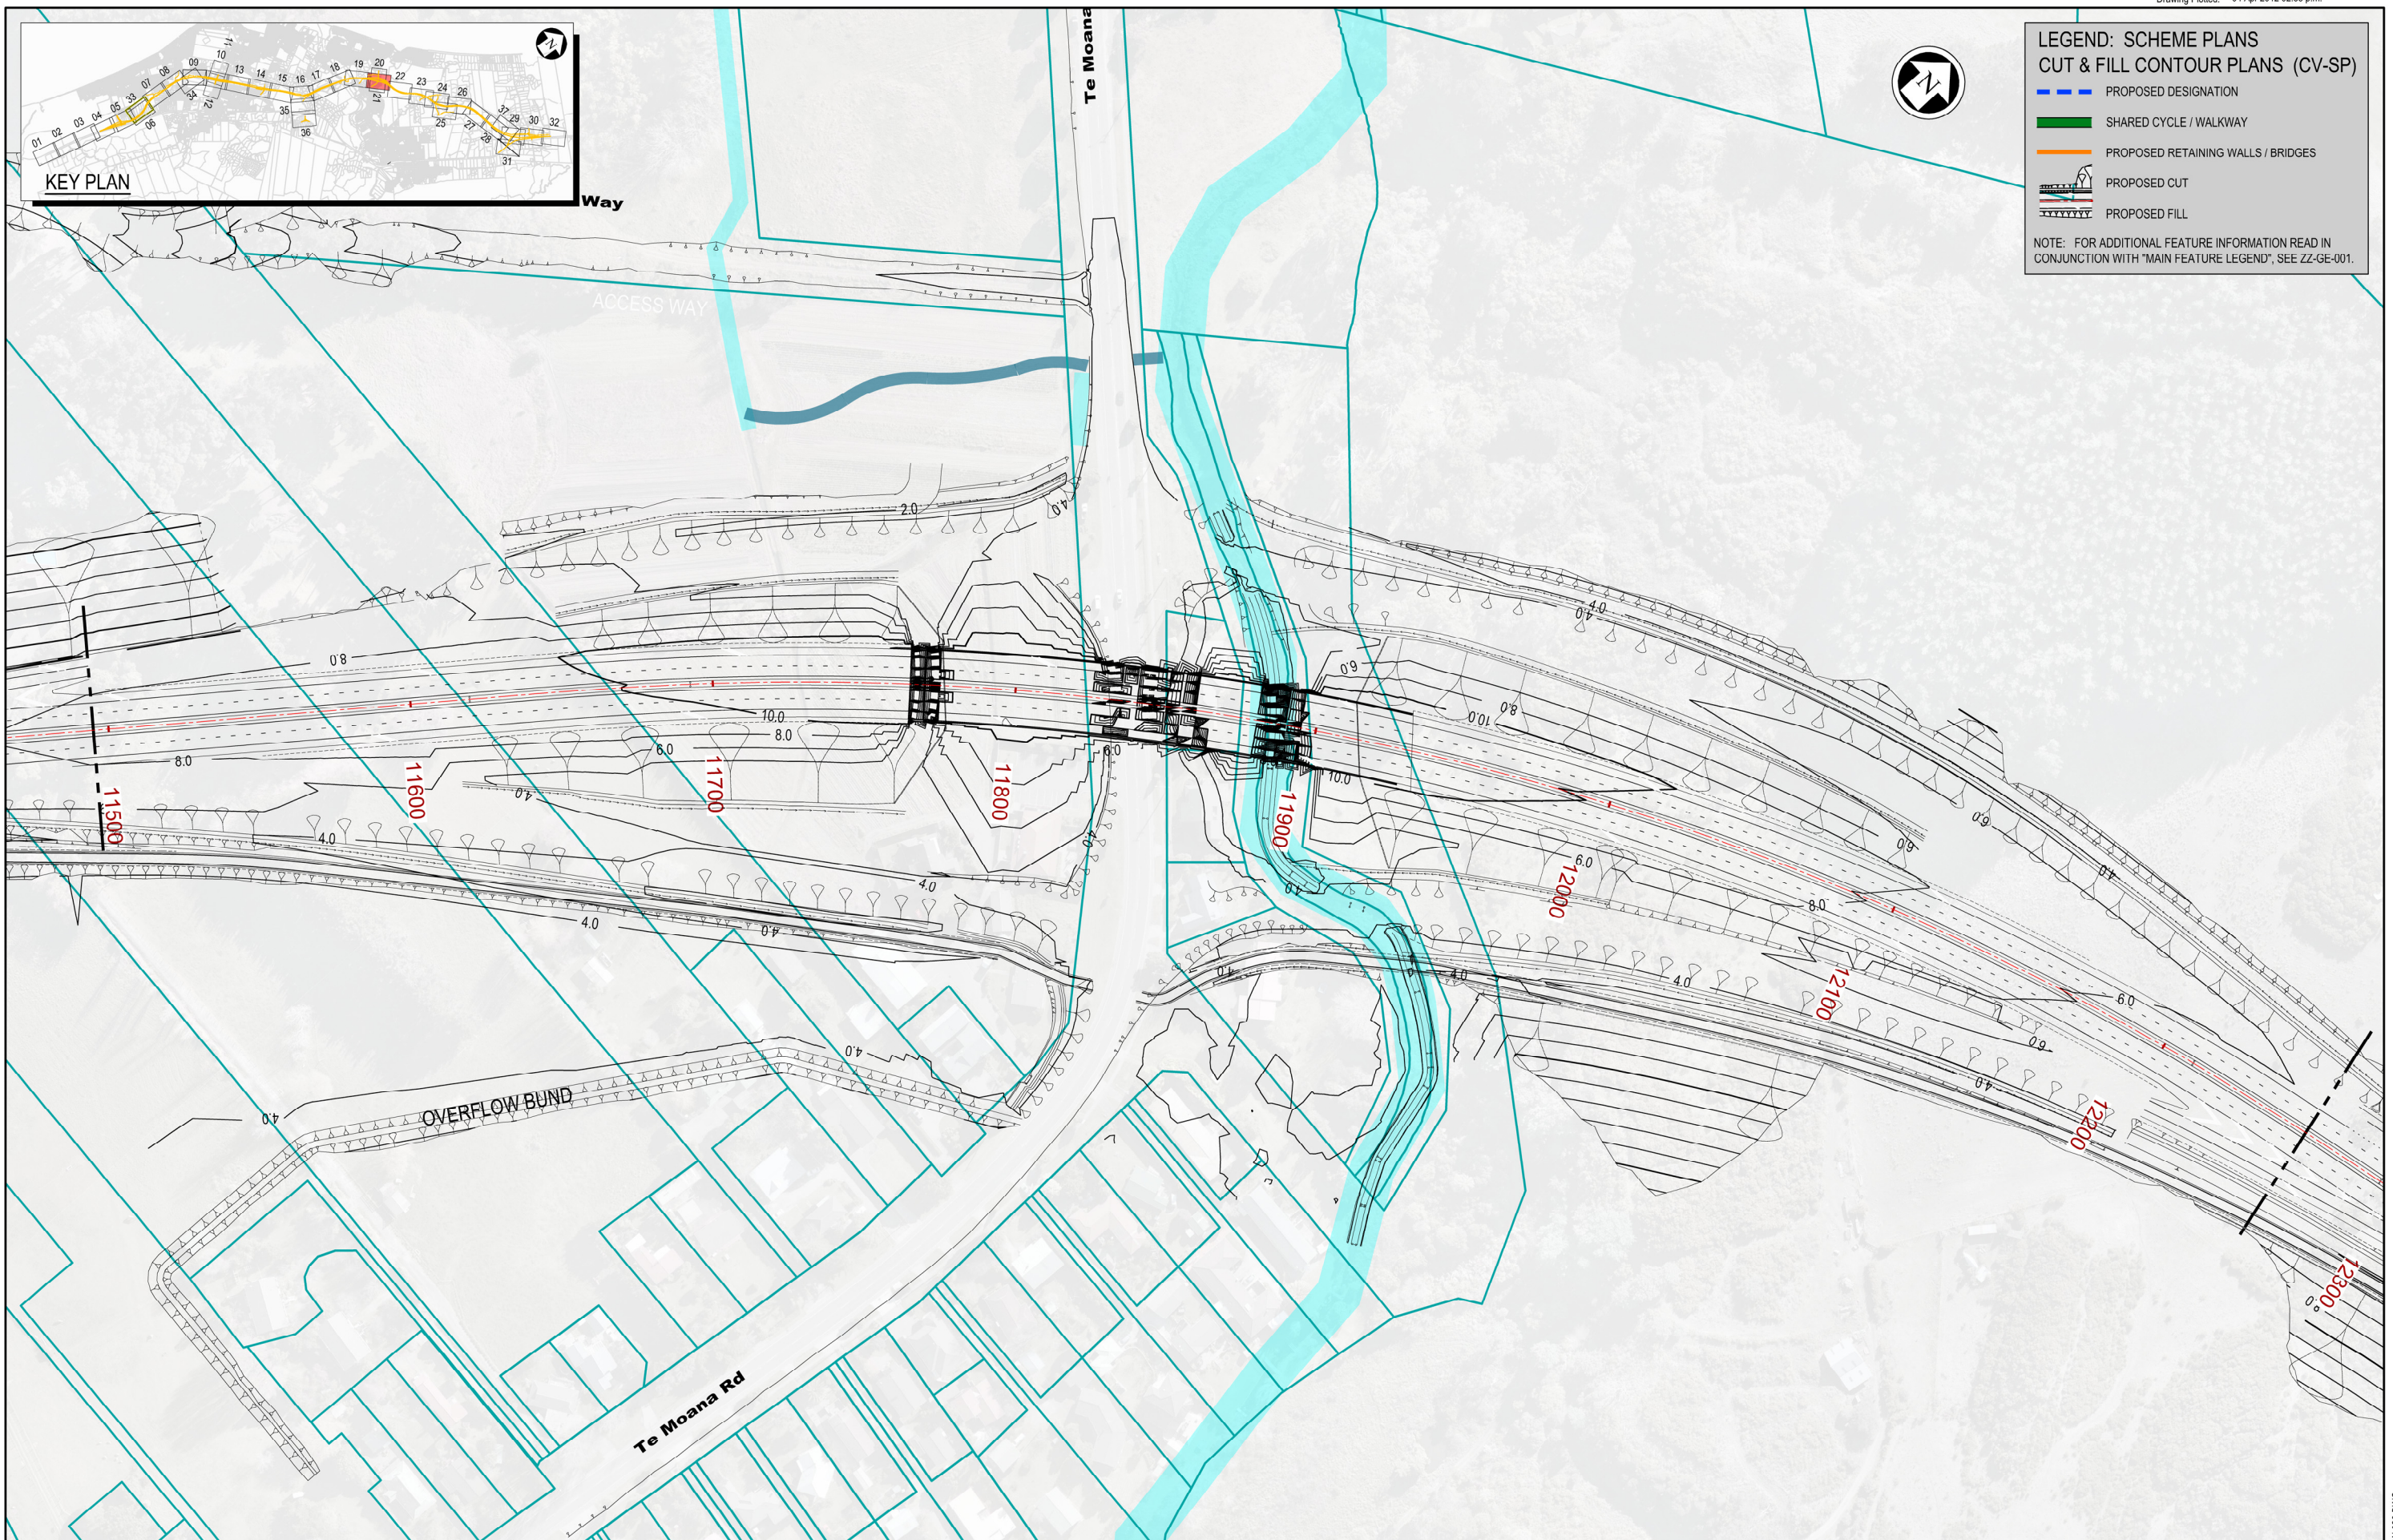

**LEGEND: SCHEME PLANS**  
**CUT & FILL CONTOUR PLANS (CV-SP)**

- PROPOSED DESIGNATION
- SHARED CYCLE / WALKWAY
- PROPOSED RETAINING WALLS / BRIDGES
- PROPOSED CUT
- PROPOSED FILL

NOTE: FOR ADDITIONAL FEATURE INFORMATION READ IN CONJUNCTION WITH "MAIN FEATURE LEGEND", SEE ZZ-GE-001.

NOTES:

Original Scale (A3)			
1:2000			
1	AEE LODGEMENT	NRN	15.03.12
Revision:	Amendment	Approved:	Date:



Project: <b>MACKAYS TO PEKA PEKA EXPRESSWAY</b>	
Title: <b>PROPOSED EXPRESSWAY PROPOSED CONTOUR PLAN SHEET 20 OF 37</b>	
Status: FOR CONSENTING	Rev. 1
Document ID: M2PP-AEE-DWG	Drawing No: <b>CV-EW-220</b>