


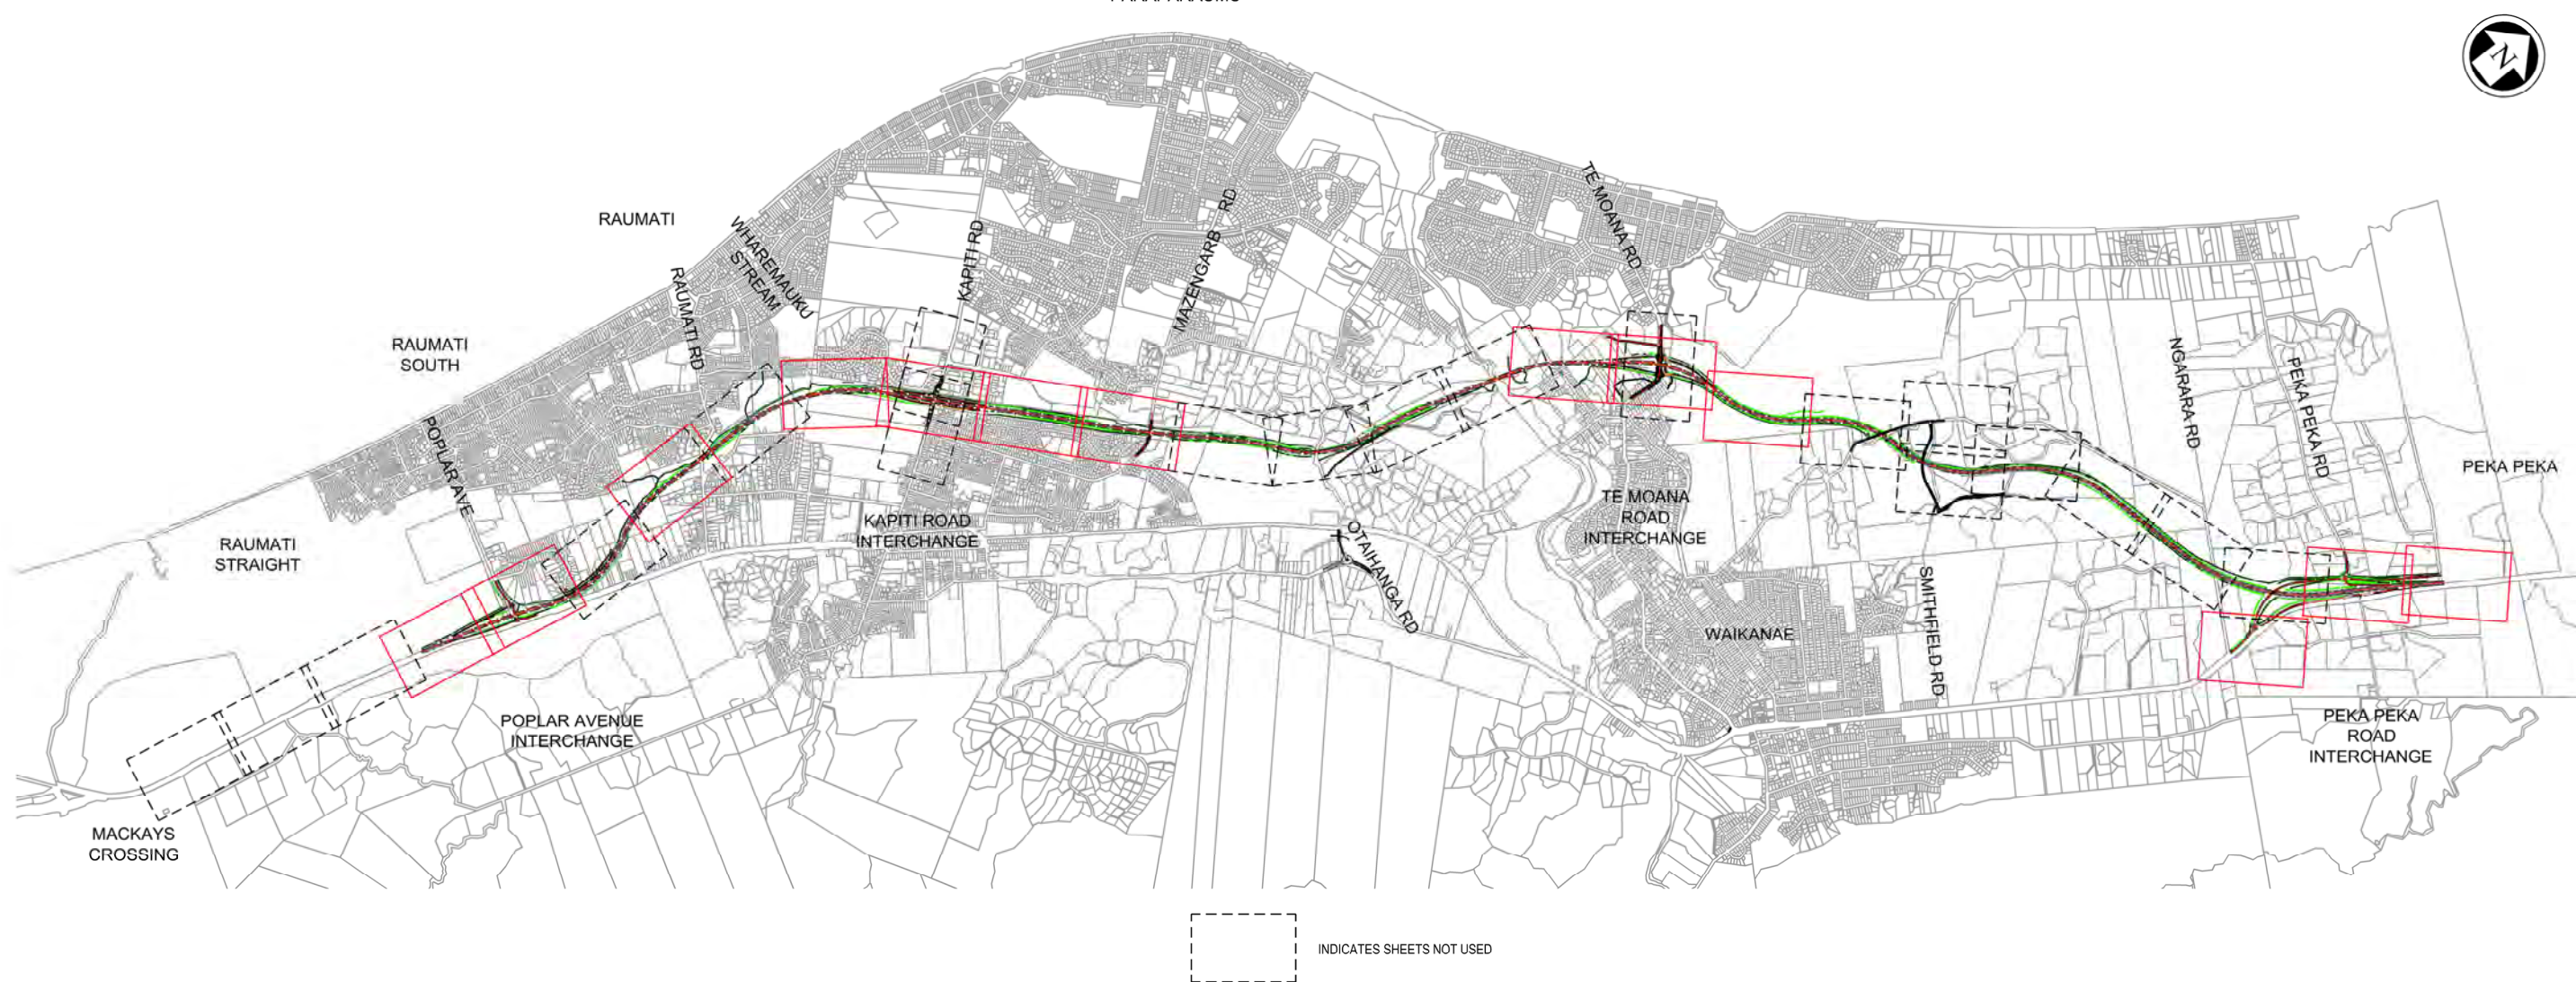
LIGHTING / CAMERA KEY

LABEL	DESCRIPTION
D	BETACOM GL600 604P 250W TWINARC SCO RP1 ON 12.5M OCTAGONAL POLE WITH 3M OUTREACH
G	BETACOM GL600 603A 150W TWINARC FCO RP1 ON 10M OCTAGONAL POLE WITH 3M OUTREACH
G2	BETACOM GL600 603A 150W FCO RP1 ON 12.5M OCTAGONAL POLE WITH 3M OUTREACH
I	BETACOM GL600 601A 100W FCO RP1 ON 8M OCTAGONAL POLE WITH 3M OUTREACH
J	BETACOM GL600 604A 250W TWINARC FCO RP1 ON 12.5M OCTAGONAL POLE WITH 3M OUTREACH
M	BETACOM GL600 603P 150W TWINARC SCO RP1 ON 10M OCTAGONAL POLE WITH 3M OUTREACH
P	SYLVANIA URBAN AEROSCREEN 70W HPS ON 7M OCTAGONAL POLE WITH 1M OUTREACH
U	BETACOM GL600 601A 100W FCO RP1 UNDERBRIDGE LIGHT
Z	WE-EF 185-0747+185-0893+185-08 INGROUND UPLIGHTER
	TRAFFIC MONITORING CAMERA

NOTE:

1. ALL SIGNS, INCLUDING VMS ARE GROUND MOUNTED SIGNS, (IE. NO GANTRY SIGNS).
2. ONLY LARGE DESIGNATION SIGNS SHOWN.

PARAPARAUMU



NOTES:

Original Scale (A3)			
1	AEE LODGEMENT	NRN	15.03.12
Revision:	Amendment	Approved:	Date




Project: **MACKAYS TO PEKA PEKA EXPRESSWAY**

FOR CONSENTING

Document ID: M2PP-AEE-GWG Rev: 1

Sheet No: **CV-MF-100**

PROPOSED EXPRESSWAY LIGHTING, MARKING & SIGNAGE PLANS SHEET INDEX

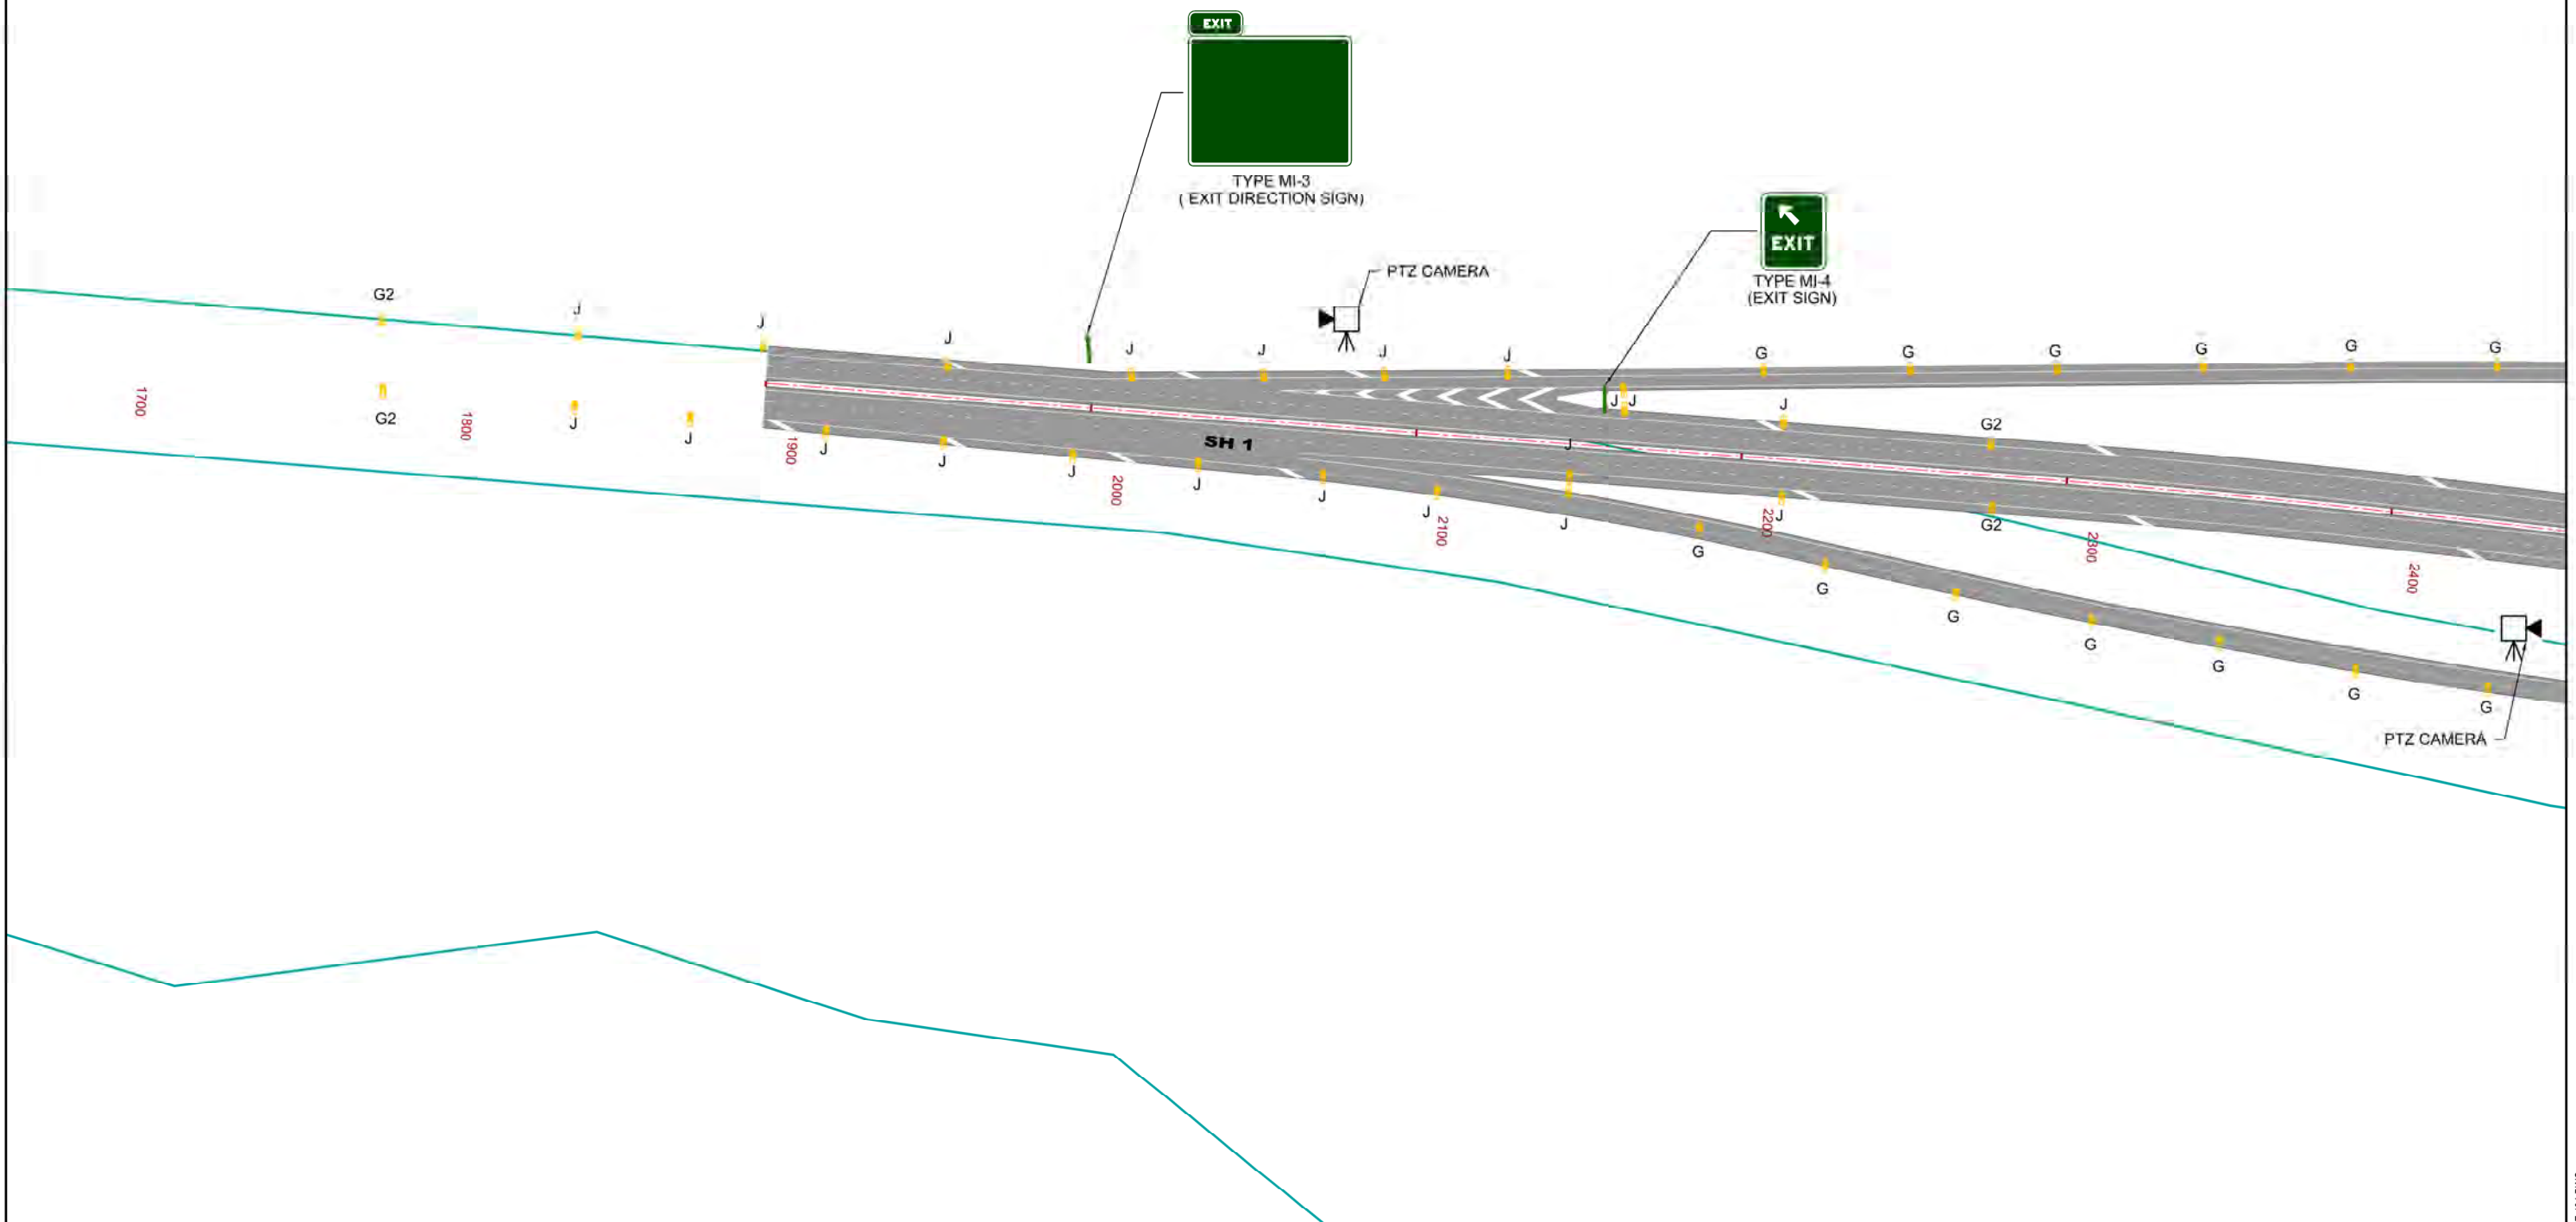


NOTES:

Original Scale (A3)			
1:2000			
1	AEE LODGEMENT	NRN	15.03.12
Revision	Amendment	Approved	Date



Project: <b>MACKAYS TO PEKA PEKA EXPRESSWAY</b>	
Title: <b>PROPOSED EXPRESSWAY LIGHTING, MARKING &amp; SIGNAGE PLAN SHEET 4 OF 37</b>	
Date: FOR CONSENTING	Rev: 1
Document ID: M2PP-AEE-GWG	Drawing No: <b>CV-MF-104</b>

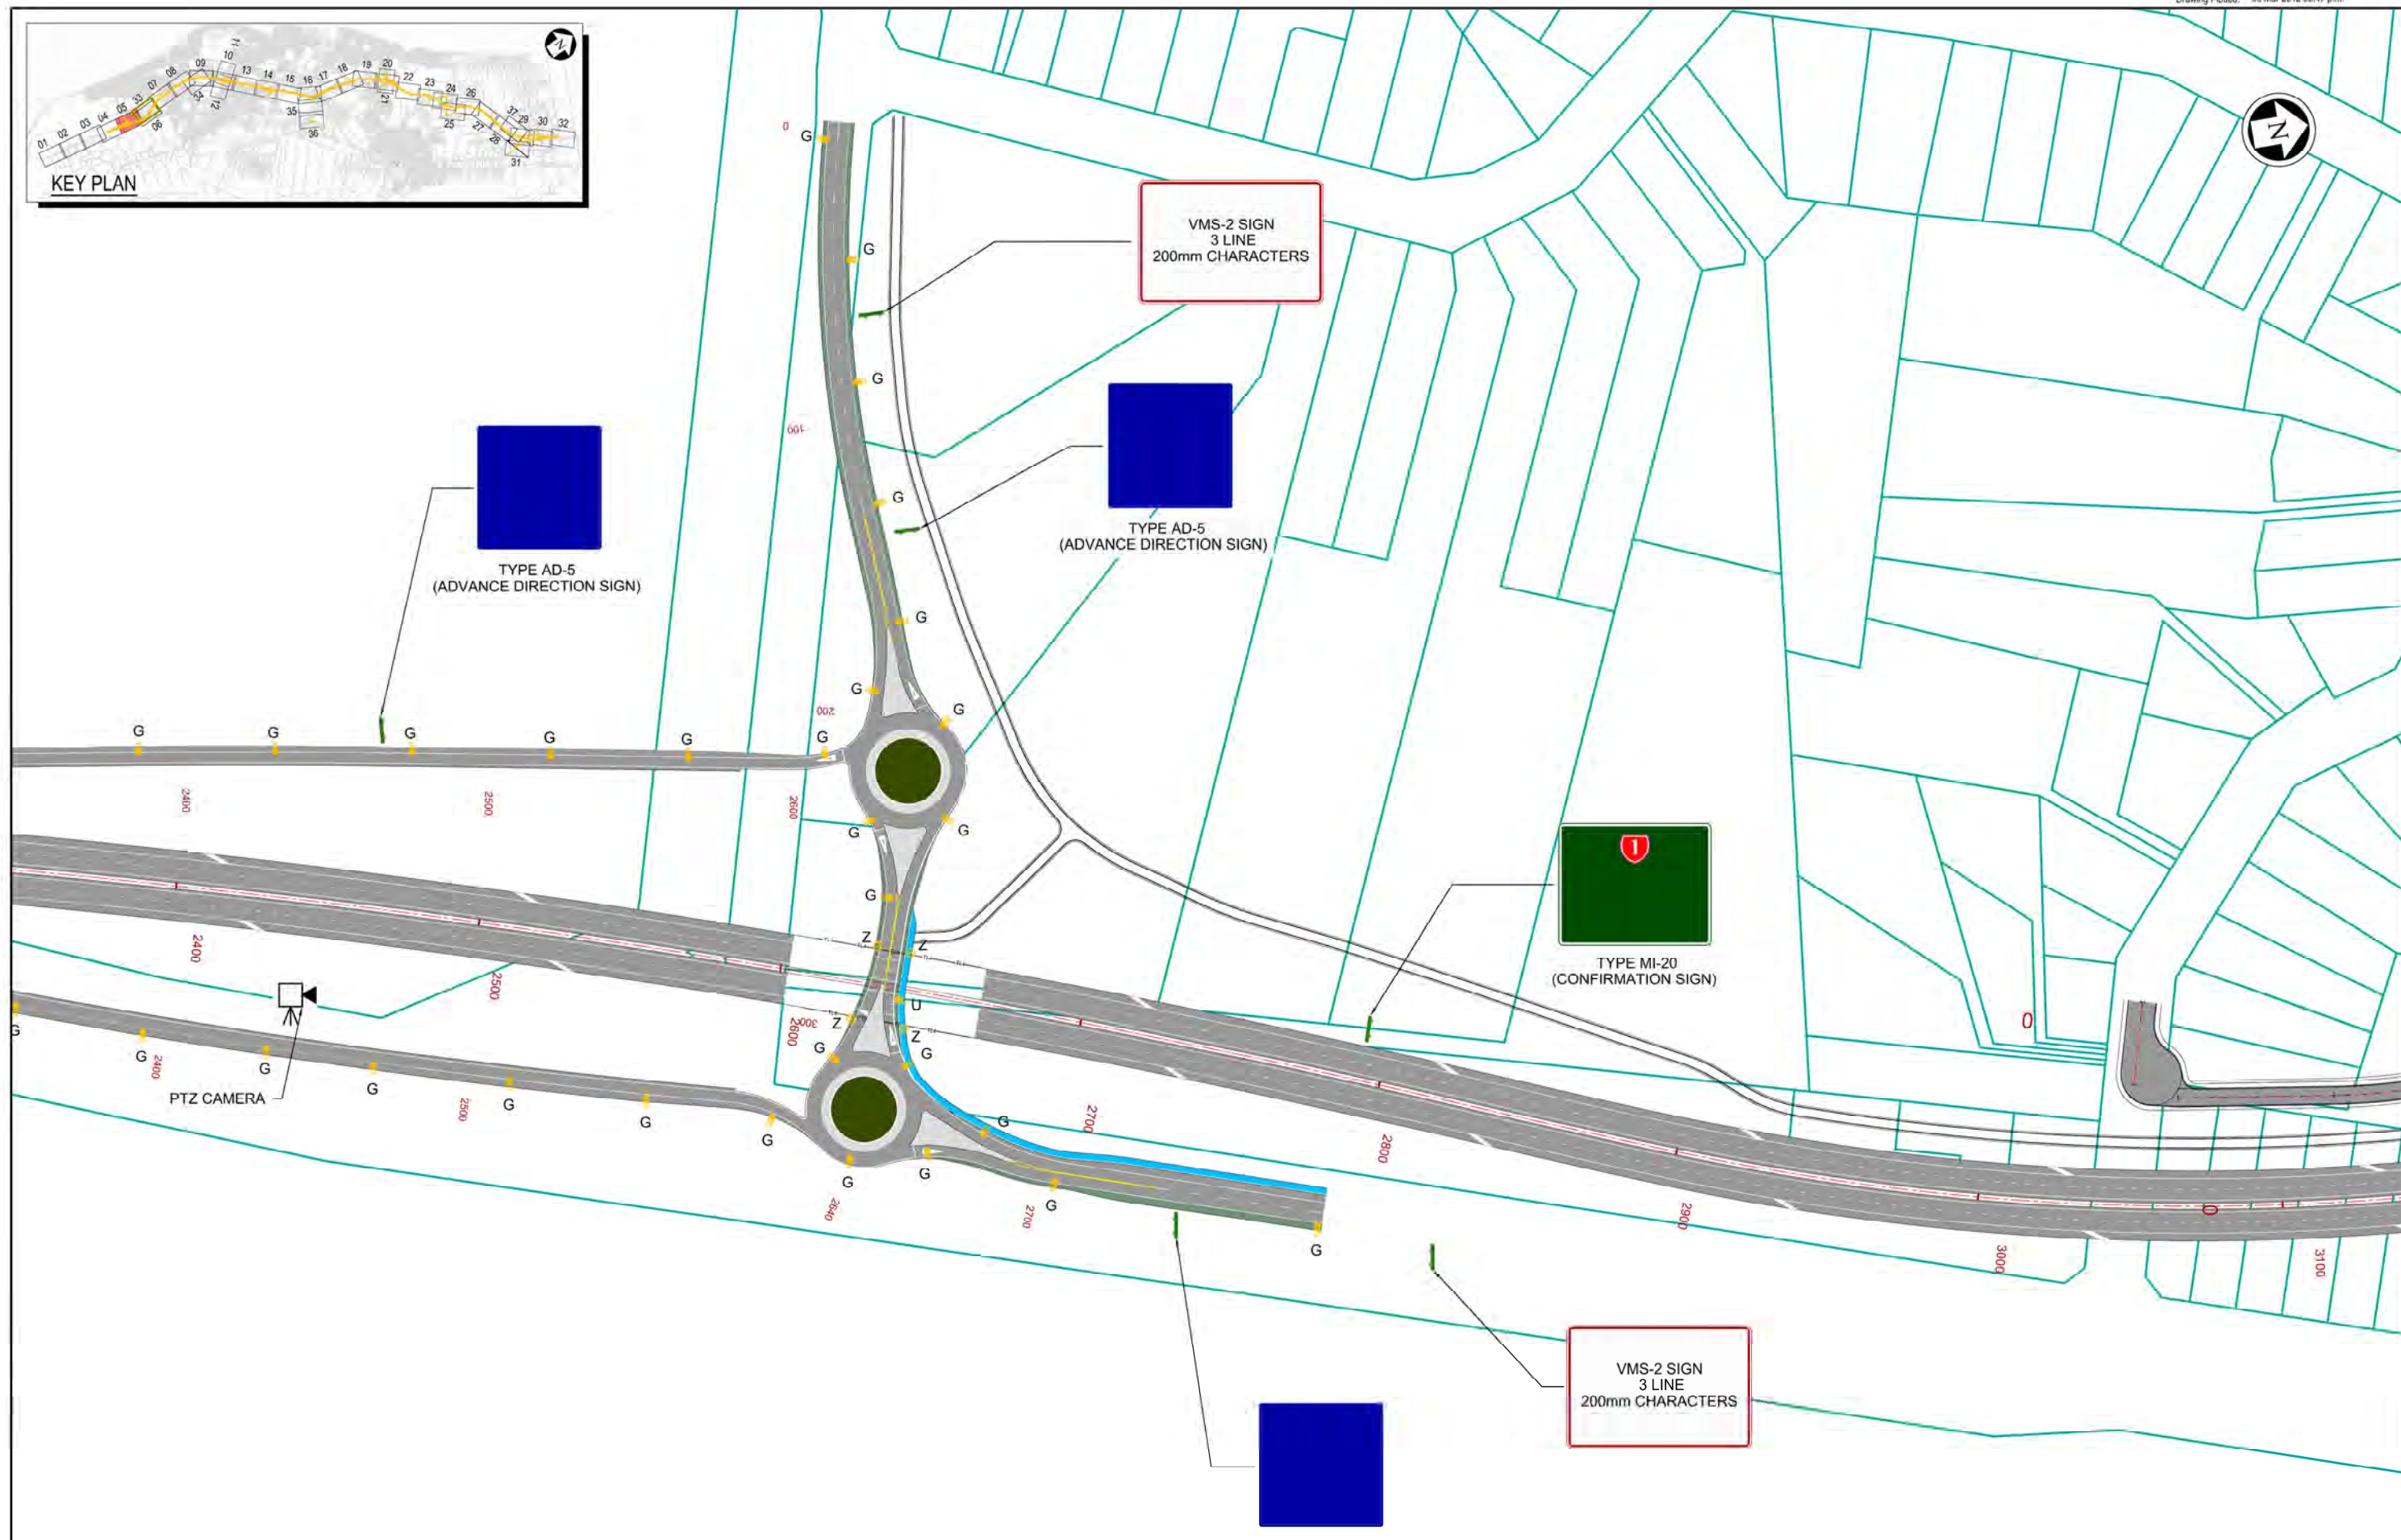

NOTES:

Original Scale (A3)	
1:2000	

1	AEE LODGEMENT	NRN	15.03.12
Revision:	Amendment	Approved:	Date:




Project: **MACKAYS TO PEKA PEKA EXPRESSWAY**

FOR CONSENTING

Document ID: M2PP-AEE-GWG

Sheet: **CV-MF-105**

Page: 1

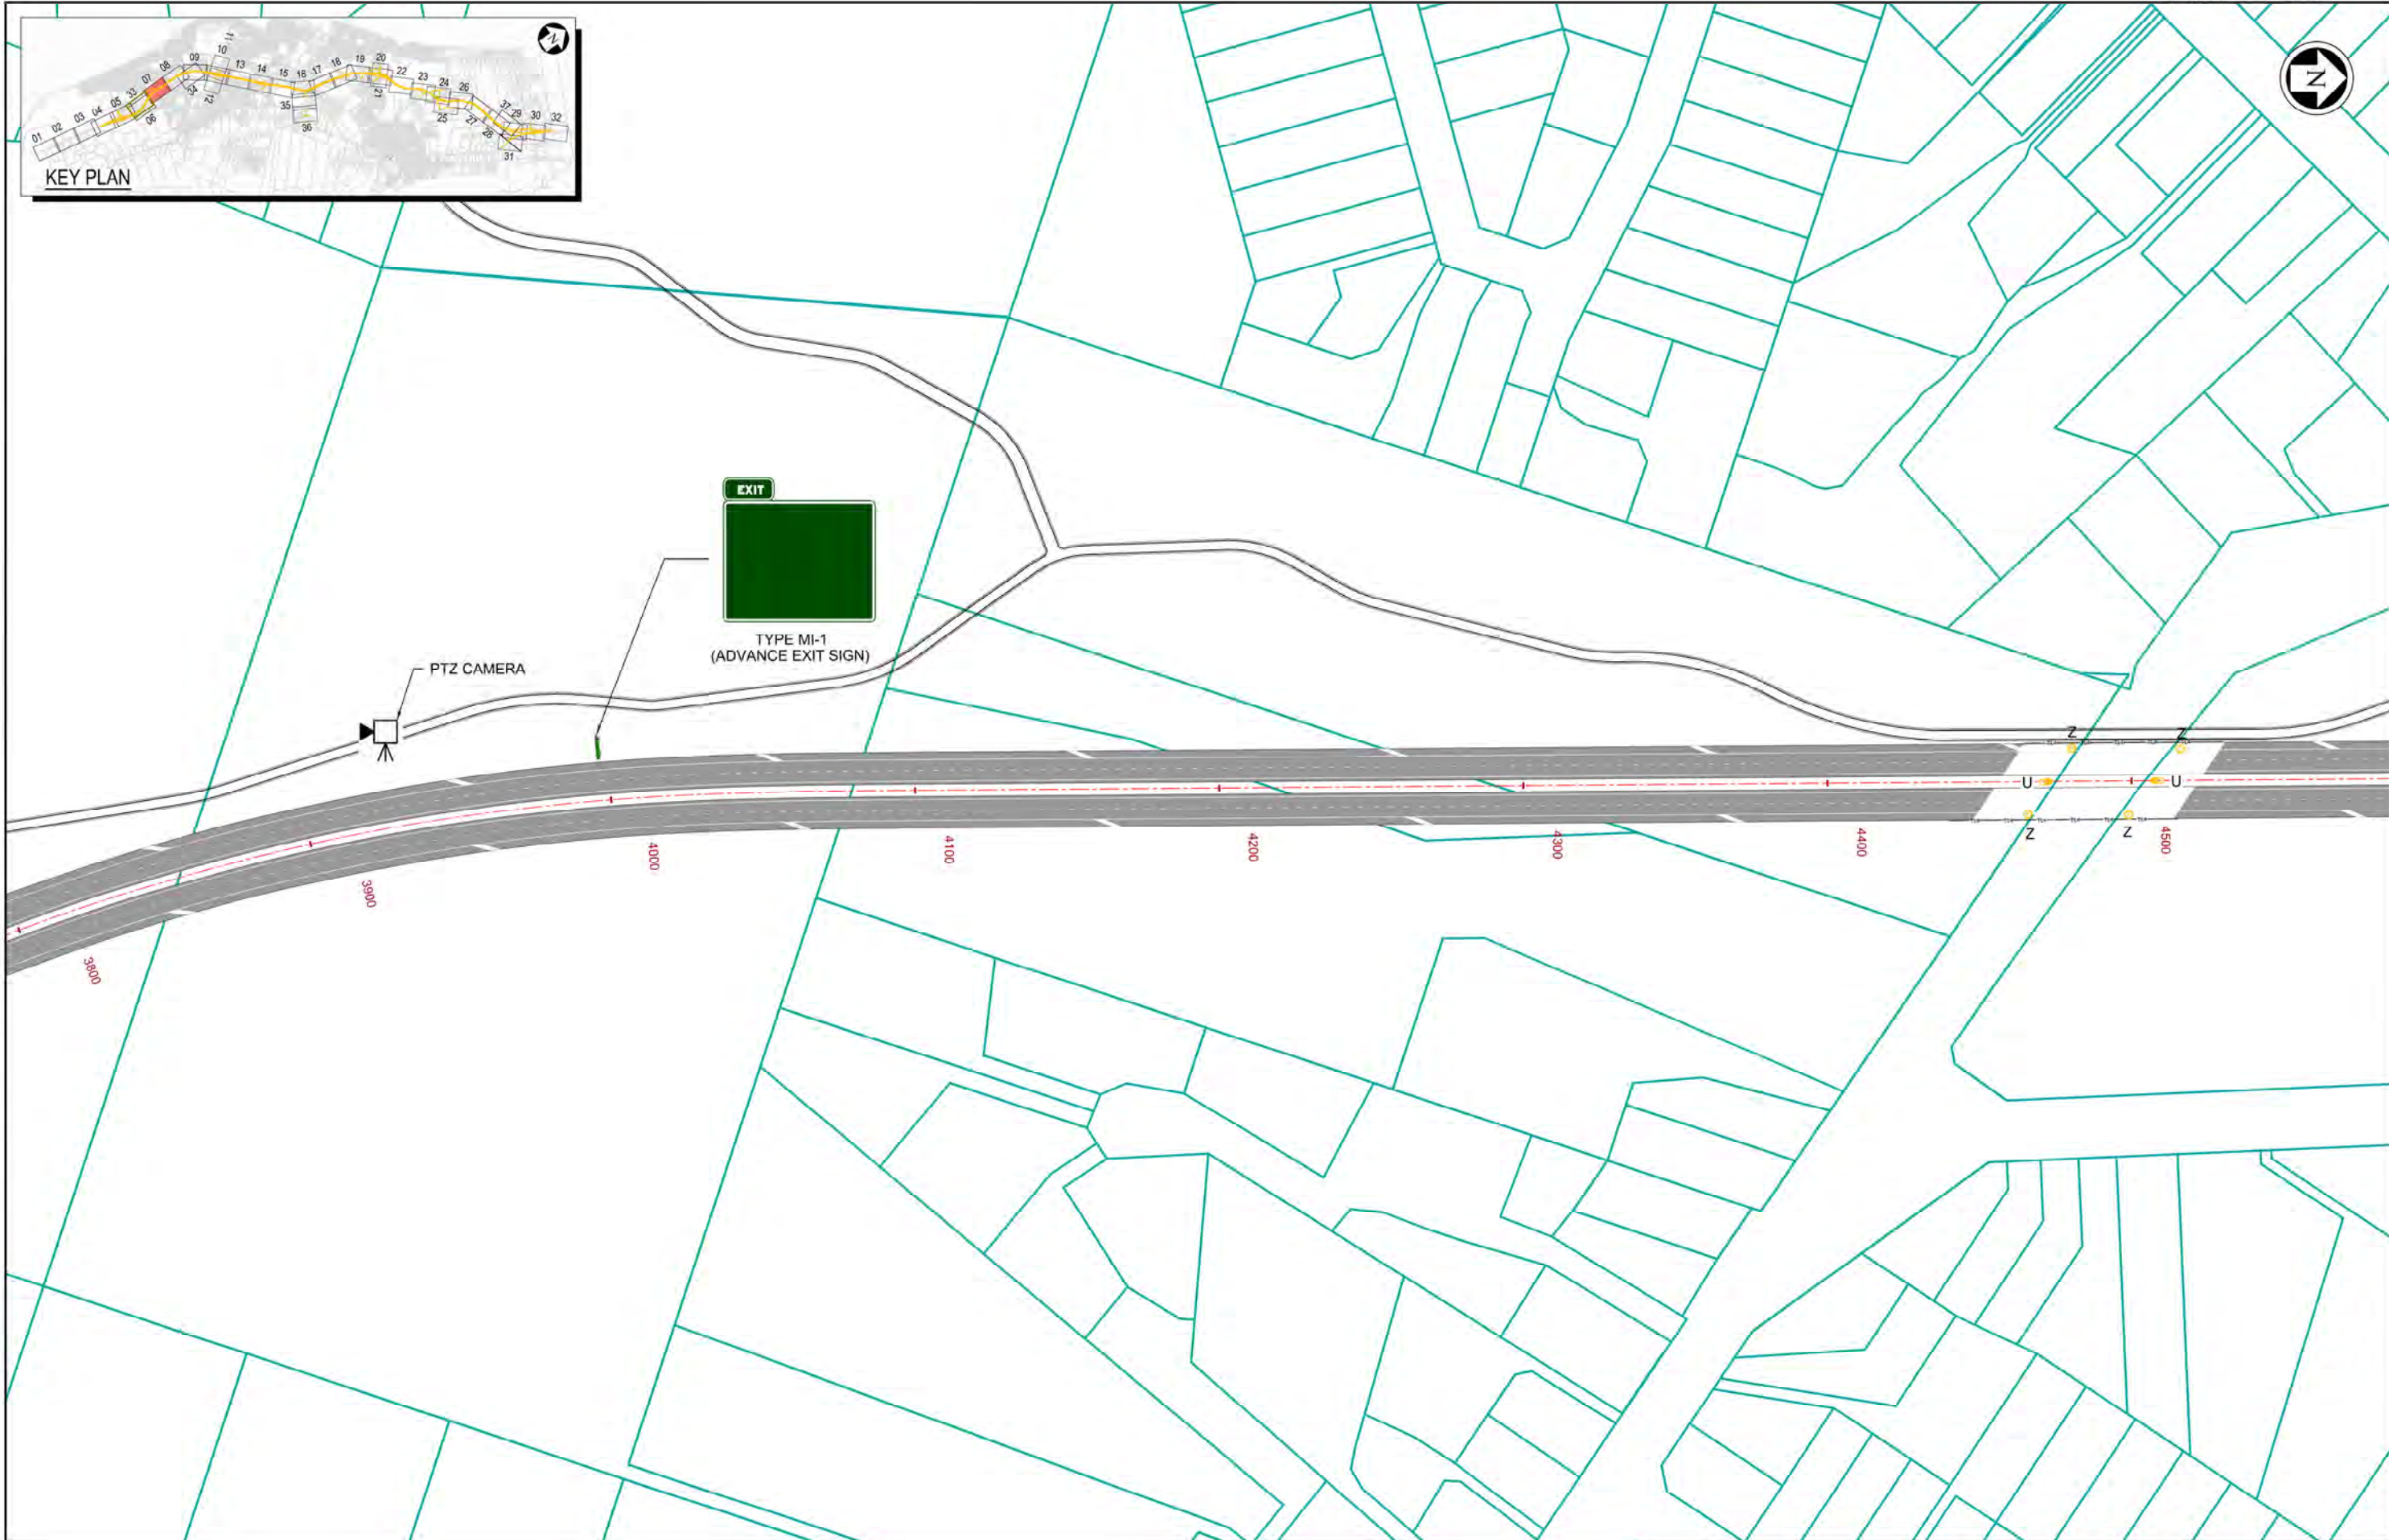

NOTES:

Original Scale (A3)			
1:2000			
1	AEE LODGEMENT	NRN	15.03.12
Revision:	Amendment	Approved:	Date:



Project: **MACKAYS TO PEKA PEKA EXPRESSWAY**

FOR CONSENTING

Document ID: M2PP-AEE-GWG

Sheet: **CV-MF-107**

Page: 1 of 1

PROPOSED EXPRESSWAY LIGHTING, MARKING & SIGNAGE PLAN SHEET 7 OF 37



NOTES:


Original Scale (A3)			
1:2000			
1	AEE LODGEMENT	NRN	15.03.12
Revision:	Amendment	Approved:	Date



Project: **MACKAYS TO PEKA PEKA EXPRESSWAY**

Title: **PROPOSED EXPRESSWAY LIGHTING, MARKING & SIGNAGE PLAN SHEET 9 OF 37**

FOR CONSENTING	
Document ID: M2PP-AEE-GWG	Rev: 1
Drawing No: <b>CV-MF-109</b>	

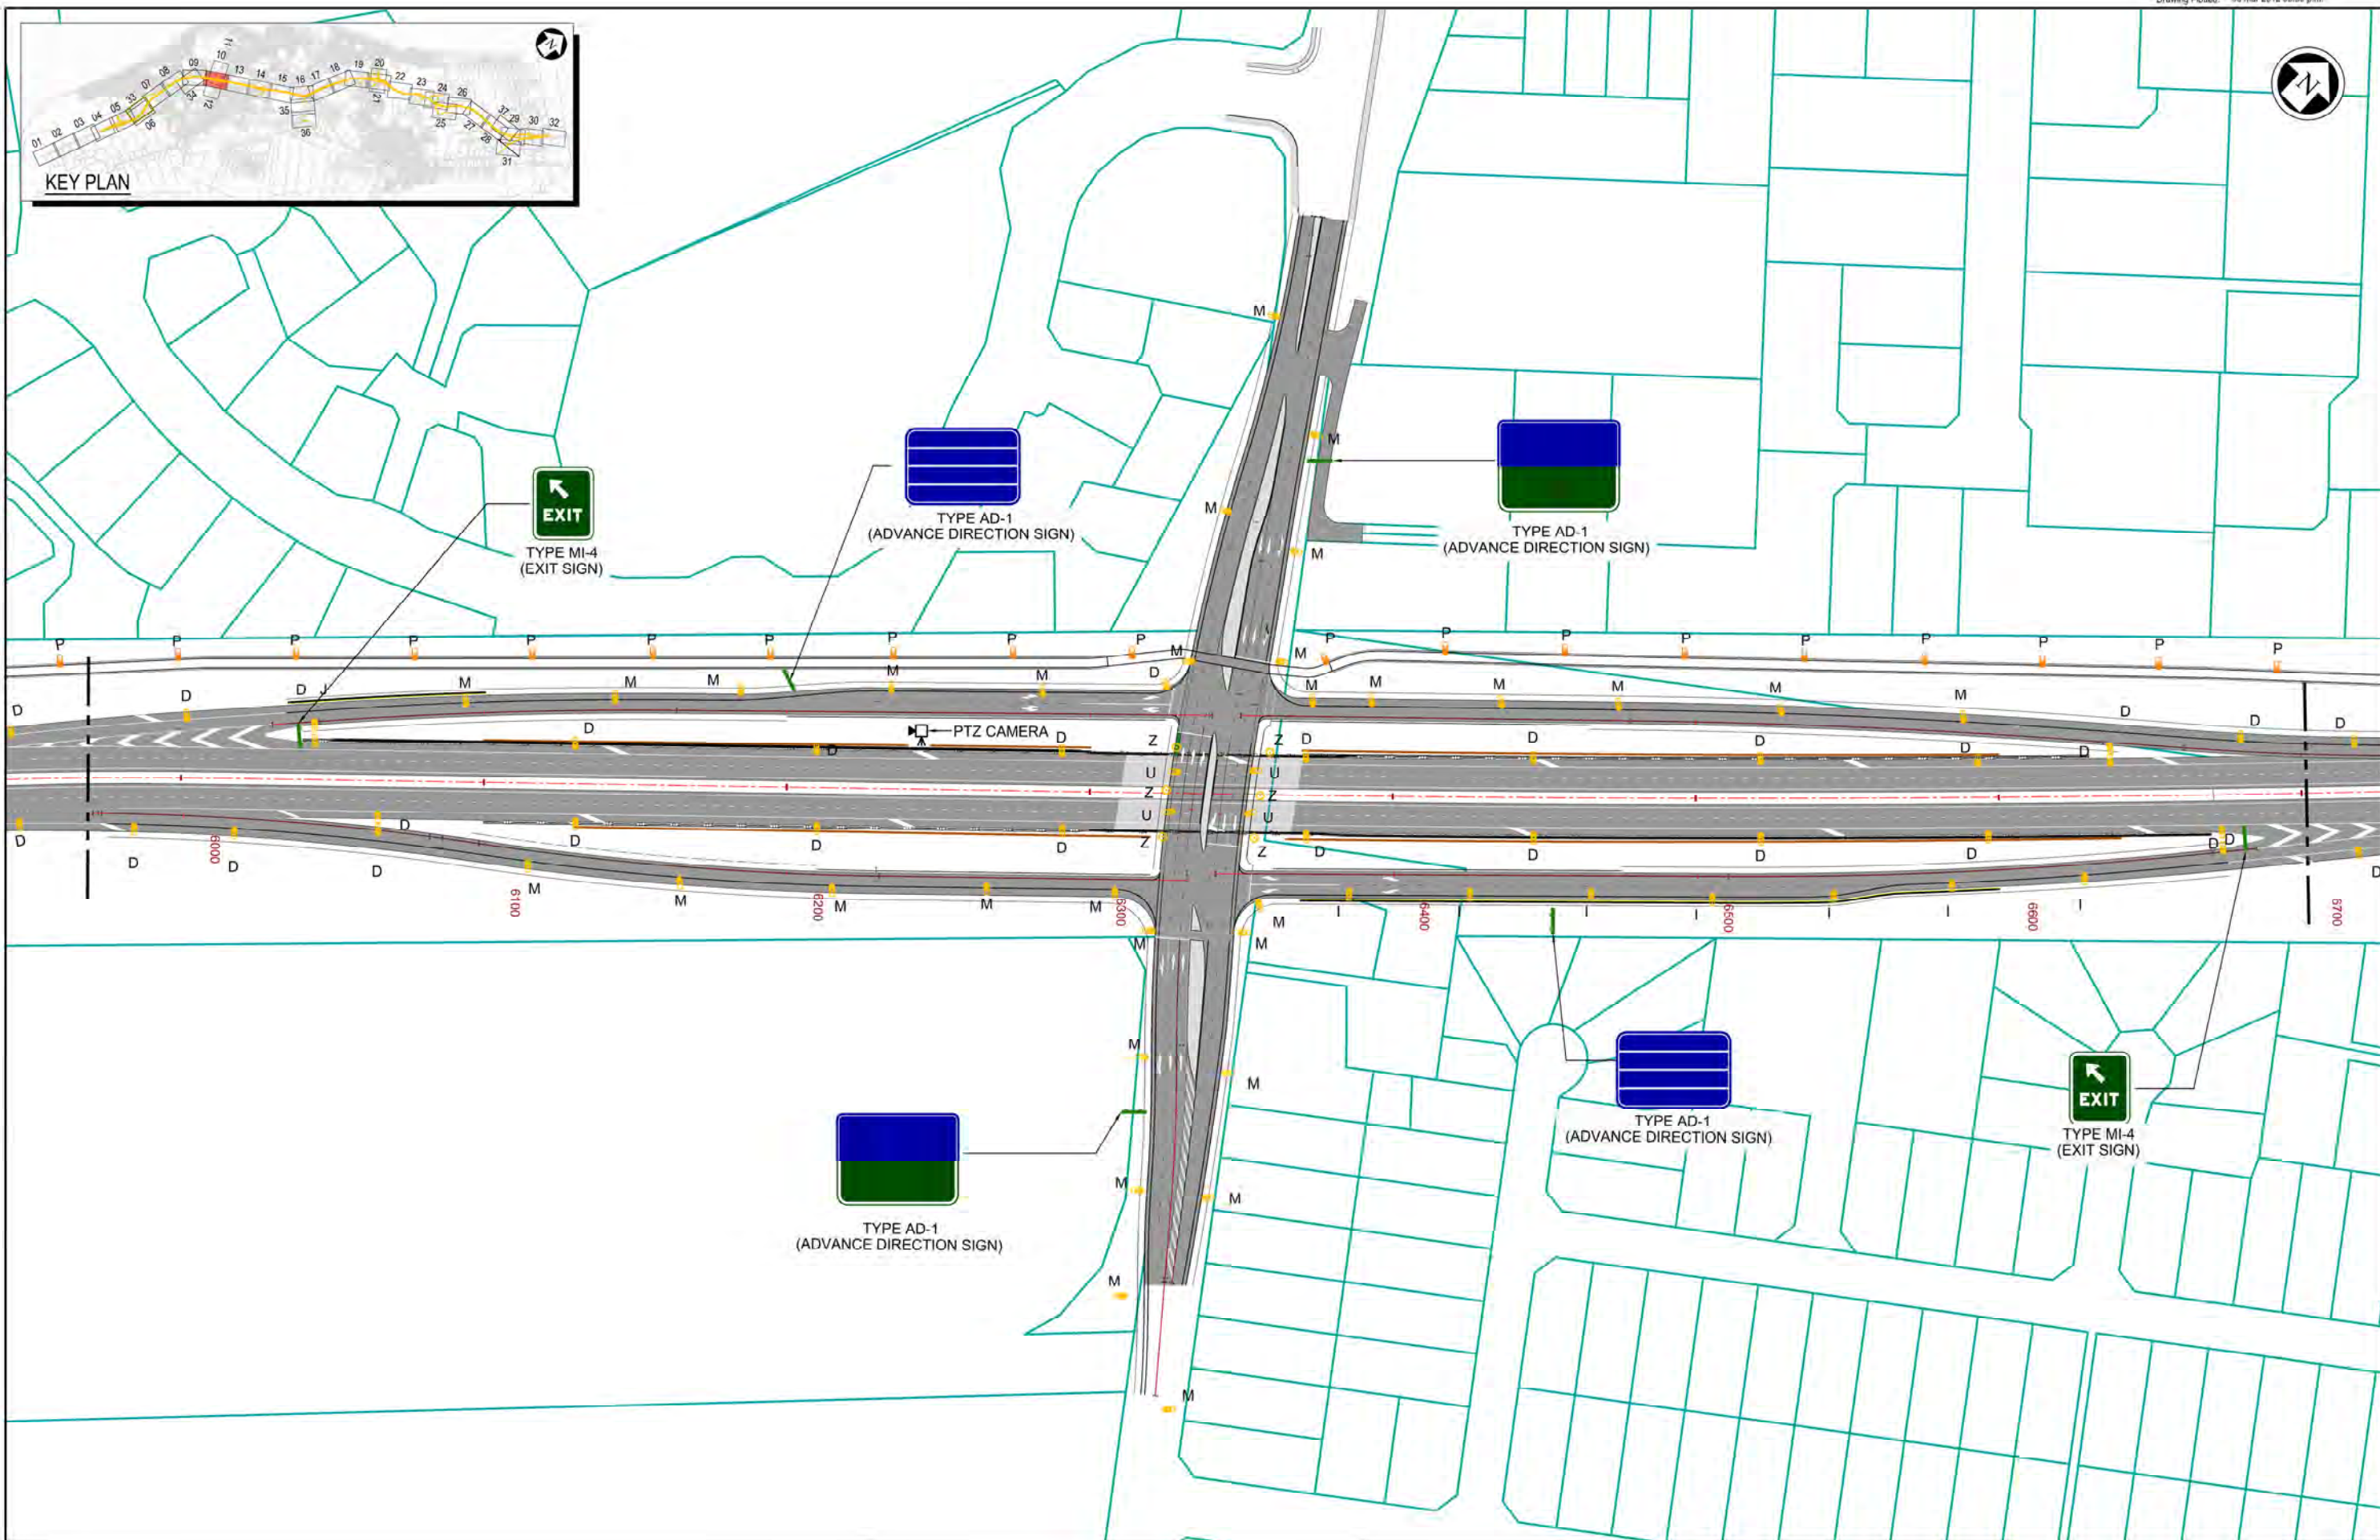

NOTES:

Original Scale (A3)			
1:2000			
1 AEE LODGEMENT	NRN	15.03.12	
Revision: Amendment	Approved:	Date:	



Project: **MACKAYS TO PEKA PEKA EXPRESSWAY**

Title: **PROPOSED EXPRESSWAY LIGHTING, MARKING & SIGNAGE PLAN SHEET 10 OF 37**

FOR CONSULTING	
Document ID: M2PP-AEE-GWG	Rev: 1
Drawing No: CV-MF-110	



NOTES:


Original Scale (A3)			
1:2000			
1	AEE LODGEMENT	NRN	15.03.12
Revision:	Amendment	Approved:	Date



Project: **MACKAYS TO PEKA PEKA EXPRESSWAY**

Title: **PROPOSED EXPRESSWAY LIGHTING, MARKING & SIGNAGE PLAN SHEET 13 OF 37**

FOR CONSENTING	
Document ID: M2PP-AEE-GWG	Rev: 1
Drawing No: CV-MF-113	

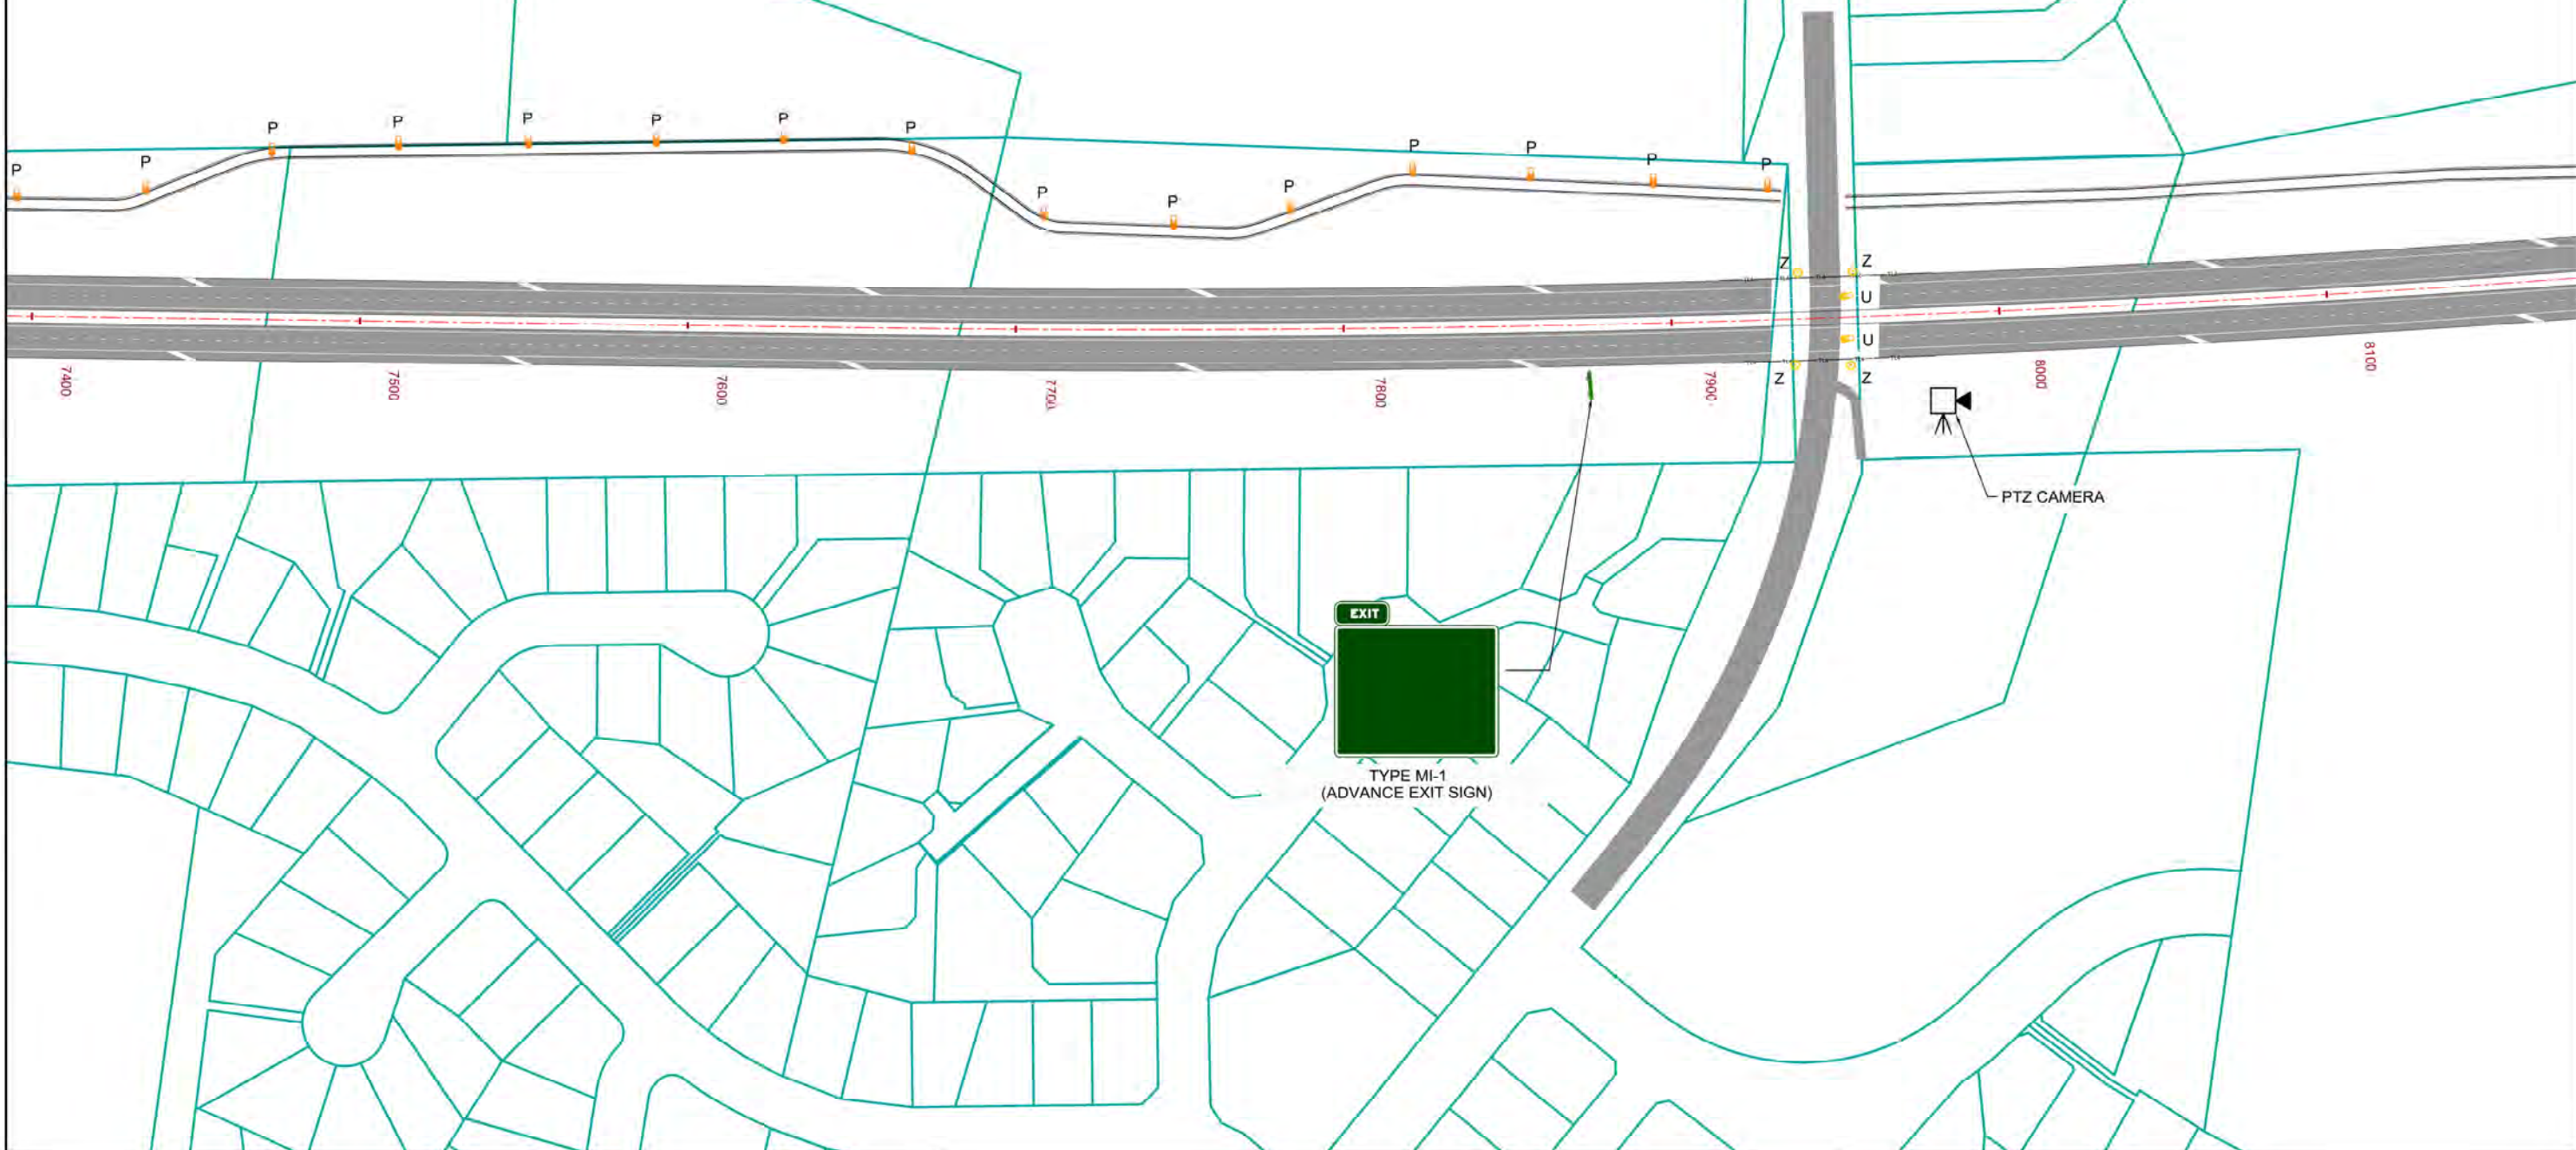

NOTES:

Original Scale (A3)  
1:2000

1	AEE LODGEMENT	NRN	15.03.12
Revision	Amendment	Approved	Date




### MACKAYS TO PEKA PEKA EXPRESSWAY

PROPOSED EXPRESSWAY  
LIGHTING, MARKING & SIGNAGE PLAN  
SHEET 14 OF 37

FOR CONSENTING	
Document ID: M2PP-AEE-GWG	Rev: 1
Drawing No: CV-MF-114	



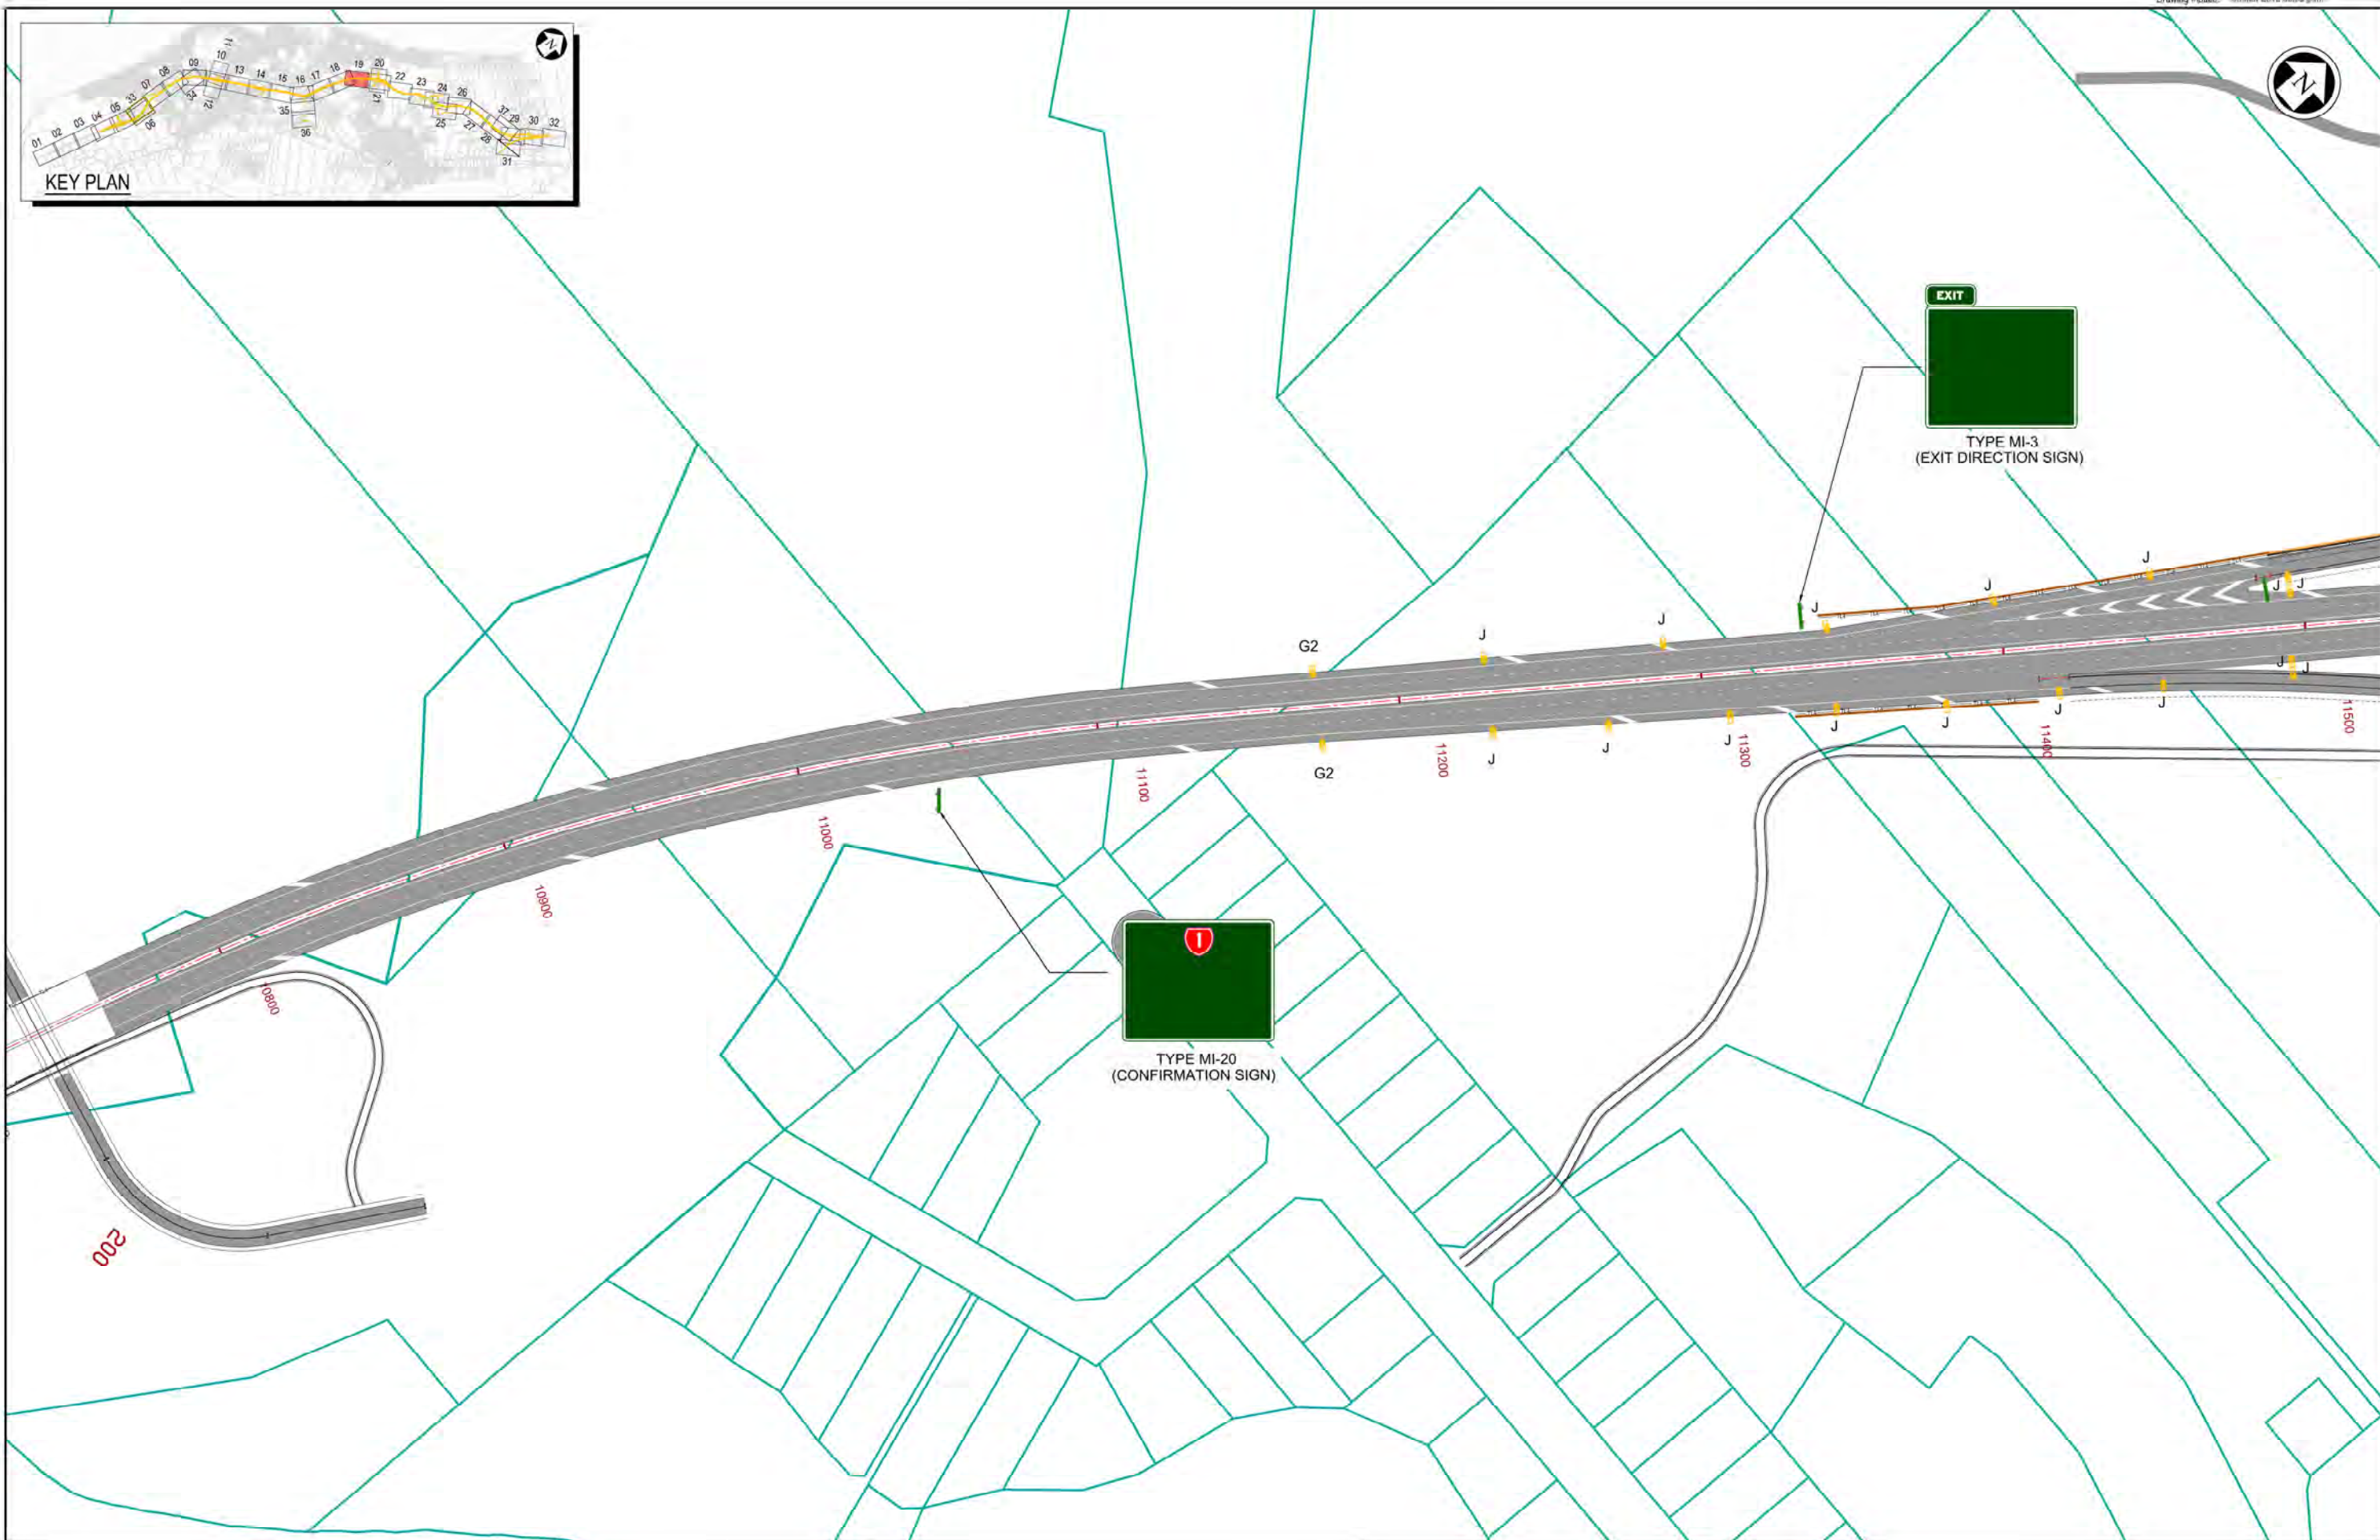

NOTES:

Original Scale (A3)  
1:2000


1	AEE LODGEMENT	NRN	15.03.12
Revision	Amendment	Approved	Date



### MACKAYS TO PEKA PEKA EXPRESSWAY

PROPOSED EXPRESSWAY  
LIGHTING, MARKING & SIGNAGE PLAN  
SHEET 19 OF 37

Date:	FOR CONSENTING
Document ID:	M2PP-AEE-GWG
Drawing No:	CV-MF-119

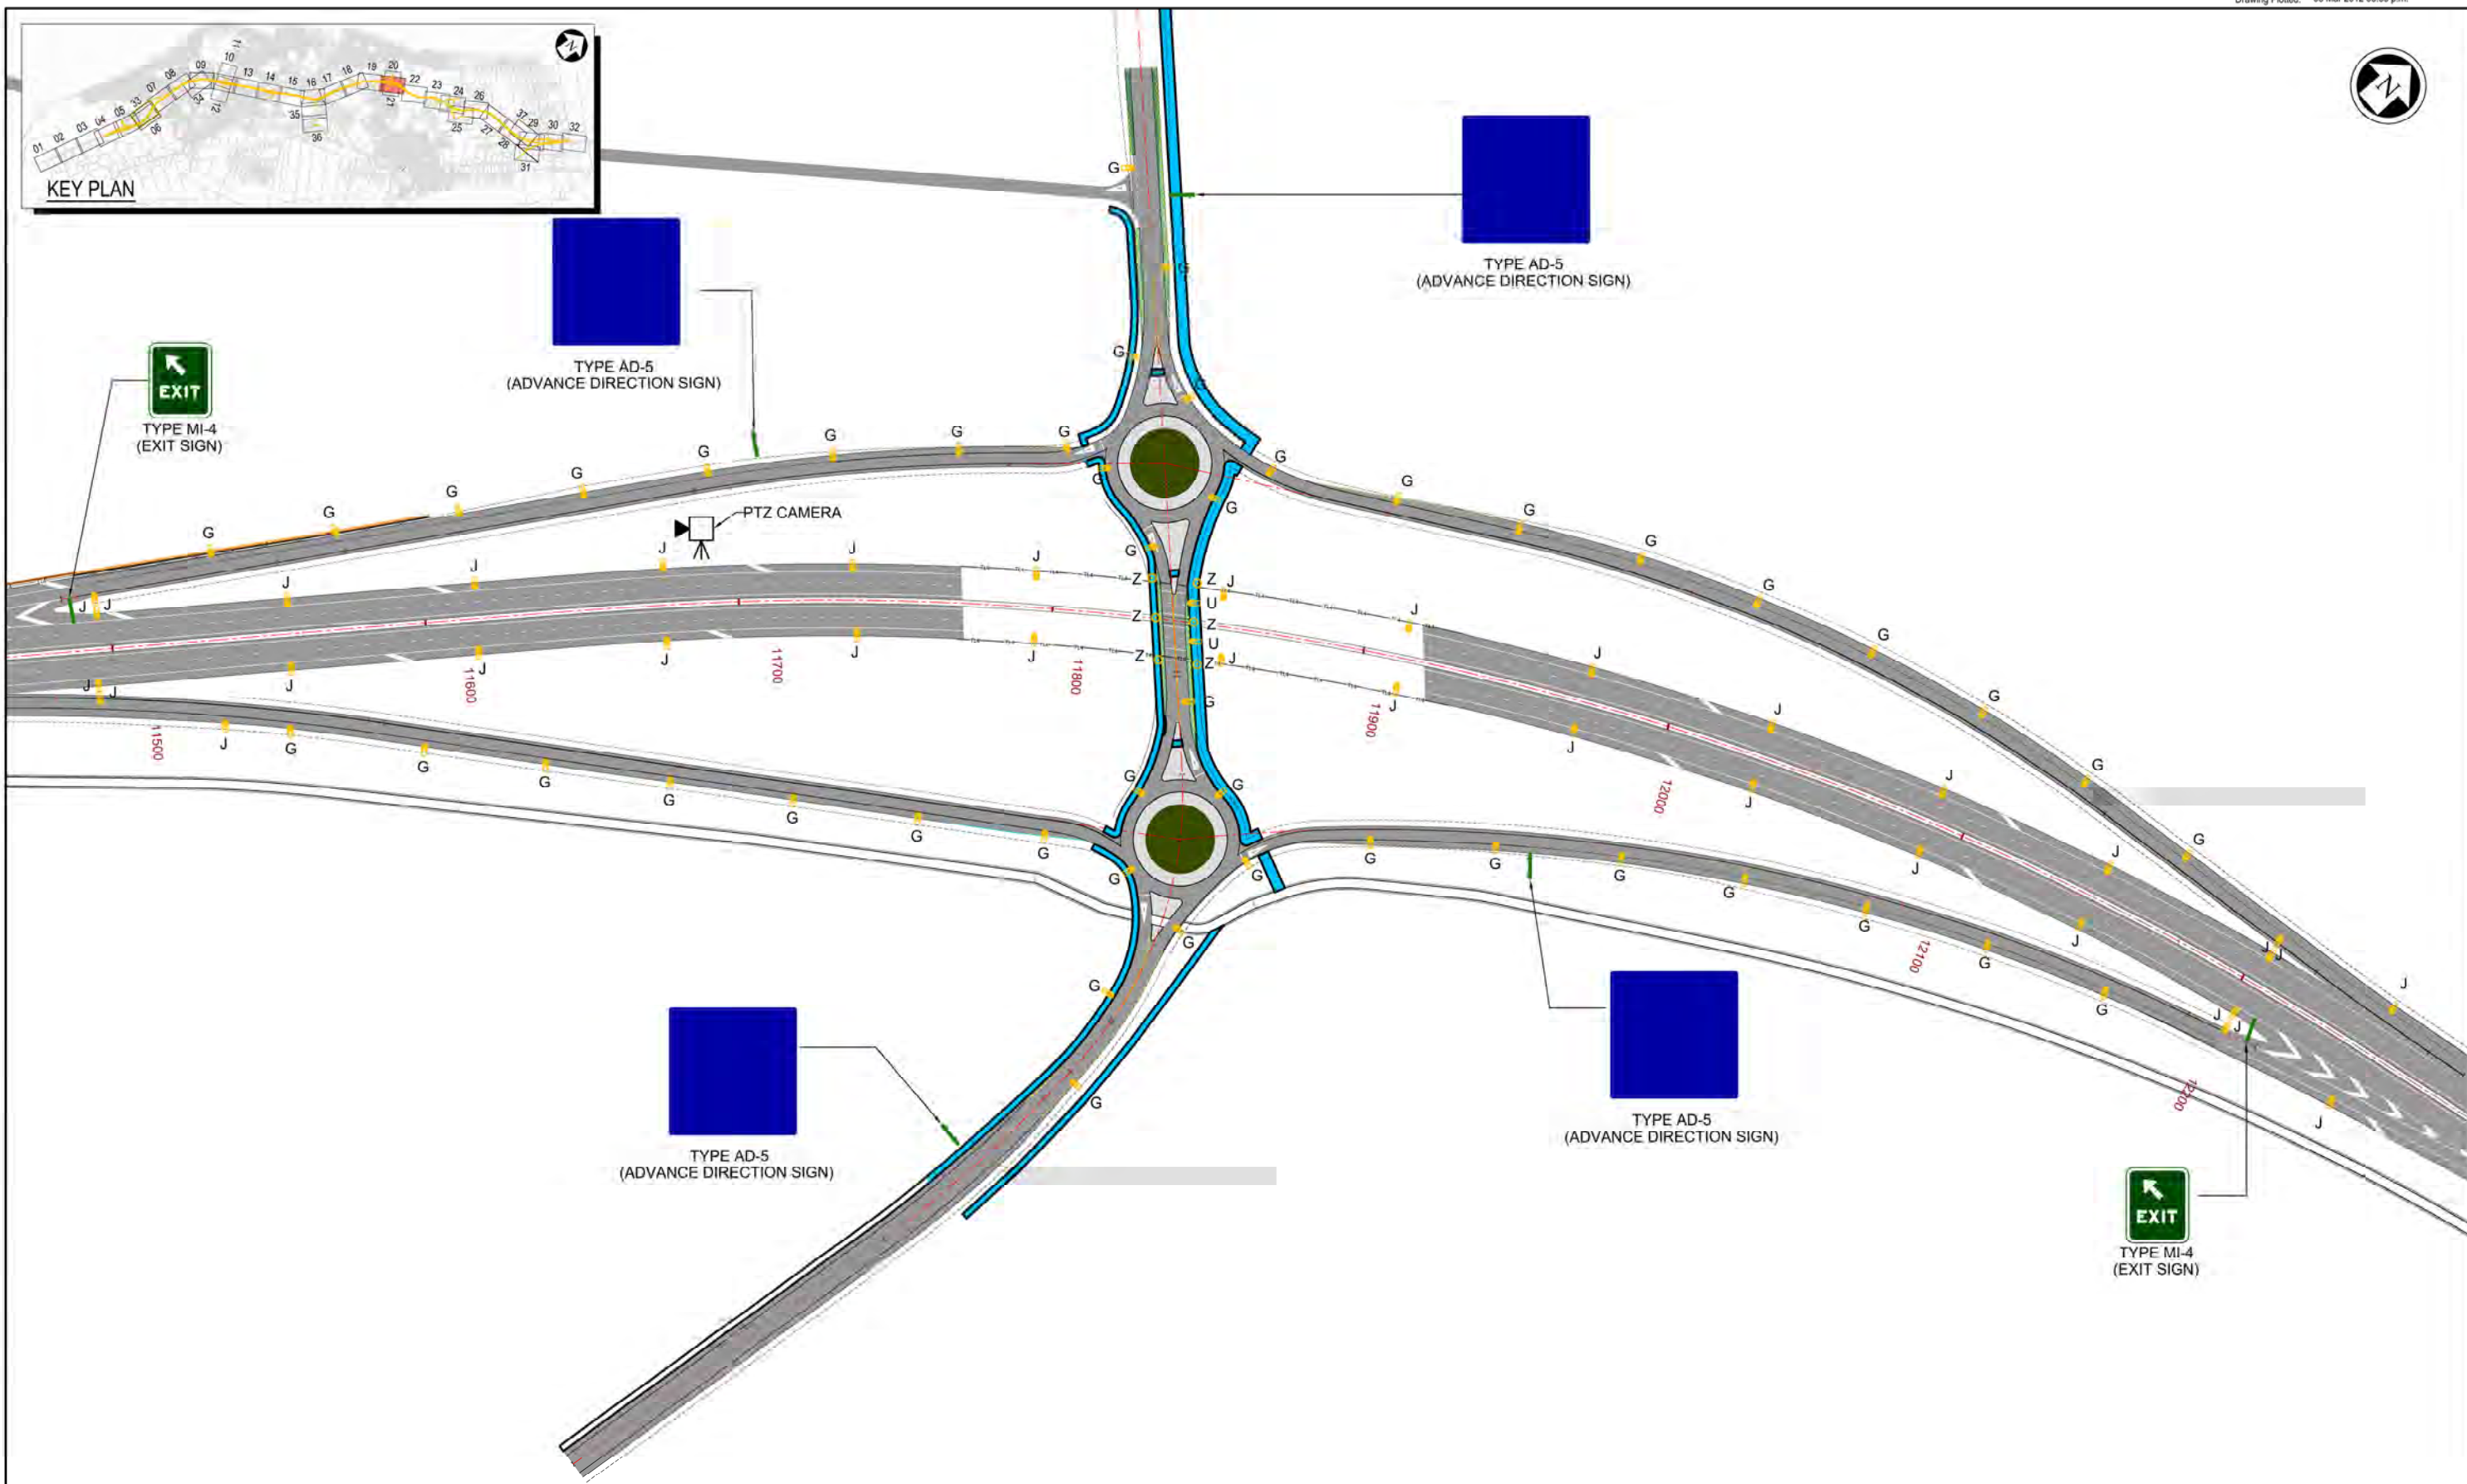

NOTES:

Original Scale (A3)	
1:2000	


1	AEE LODGEMENT	NRN	15.03.12
Revision:	Amendment	Approved:	Date:



Project: **MACKAYS TO PEKA PEKA EXPRESSWAY**

Title: **PROPOSED EXPRESSWAY LIGHTING, MARKING & SIGNAGE PLAN SHEET 20 OF 37**

Date:	FOR CONSENTING
Document ID:	M2PP-AEE-GWG
Drawing No:	CV-MF-120

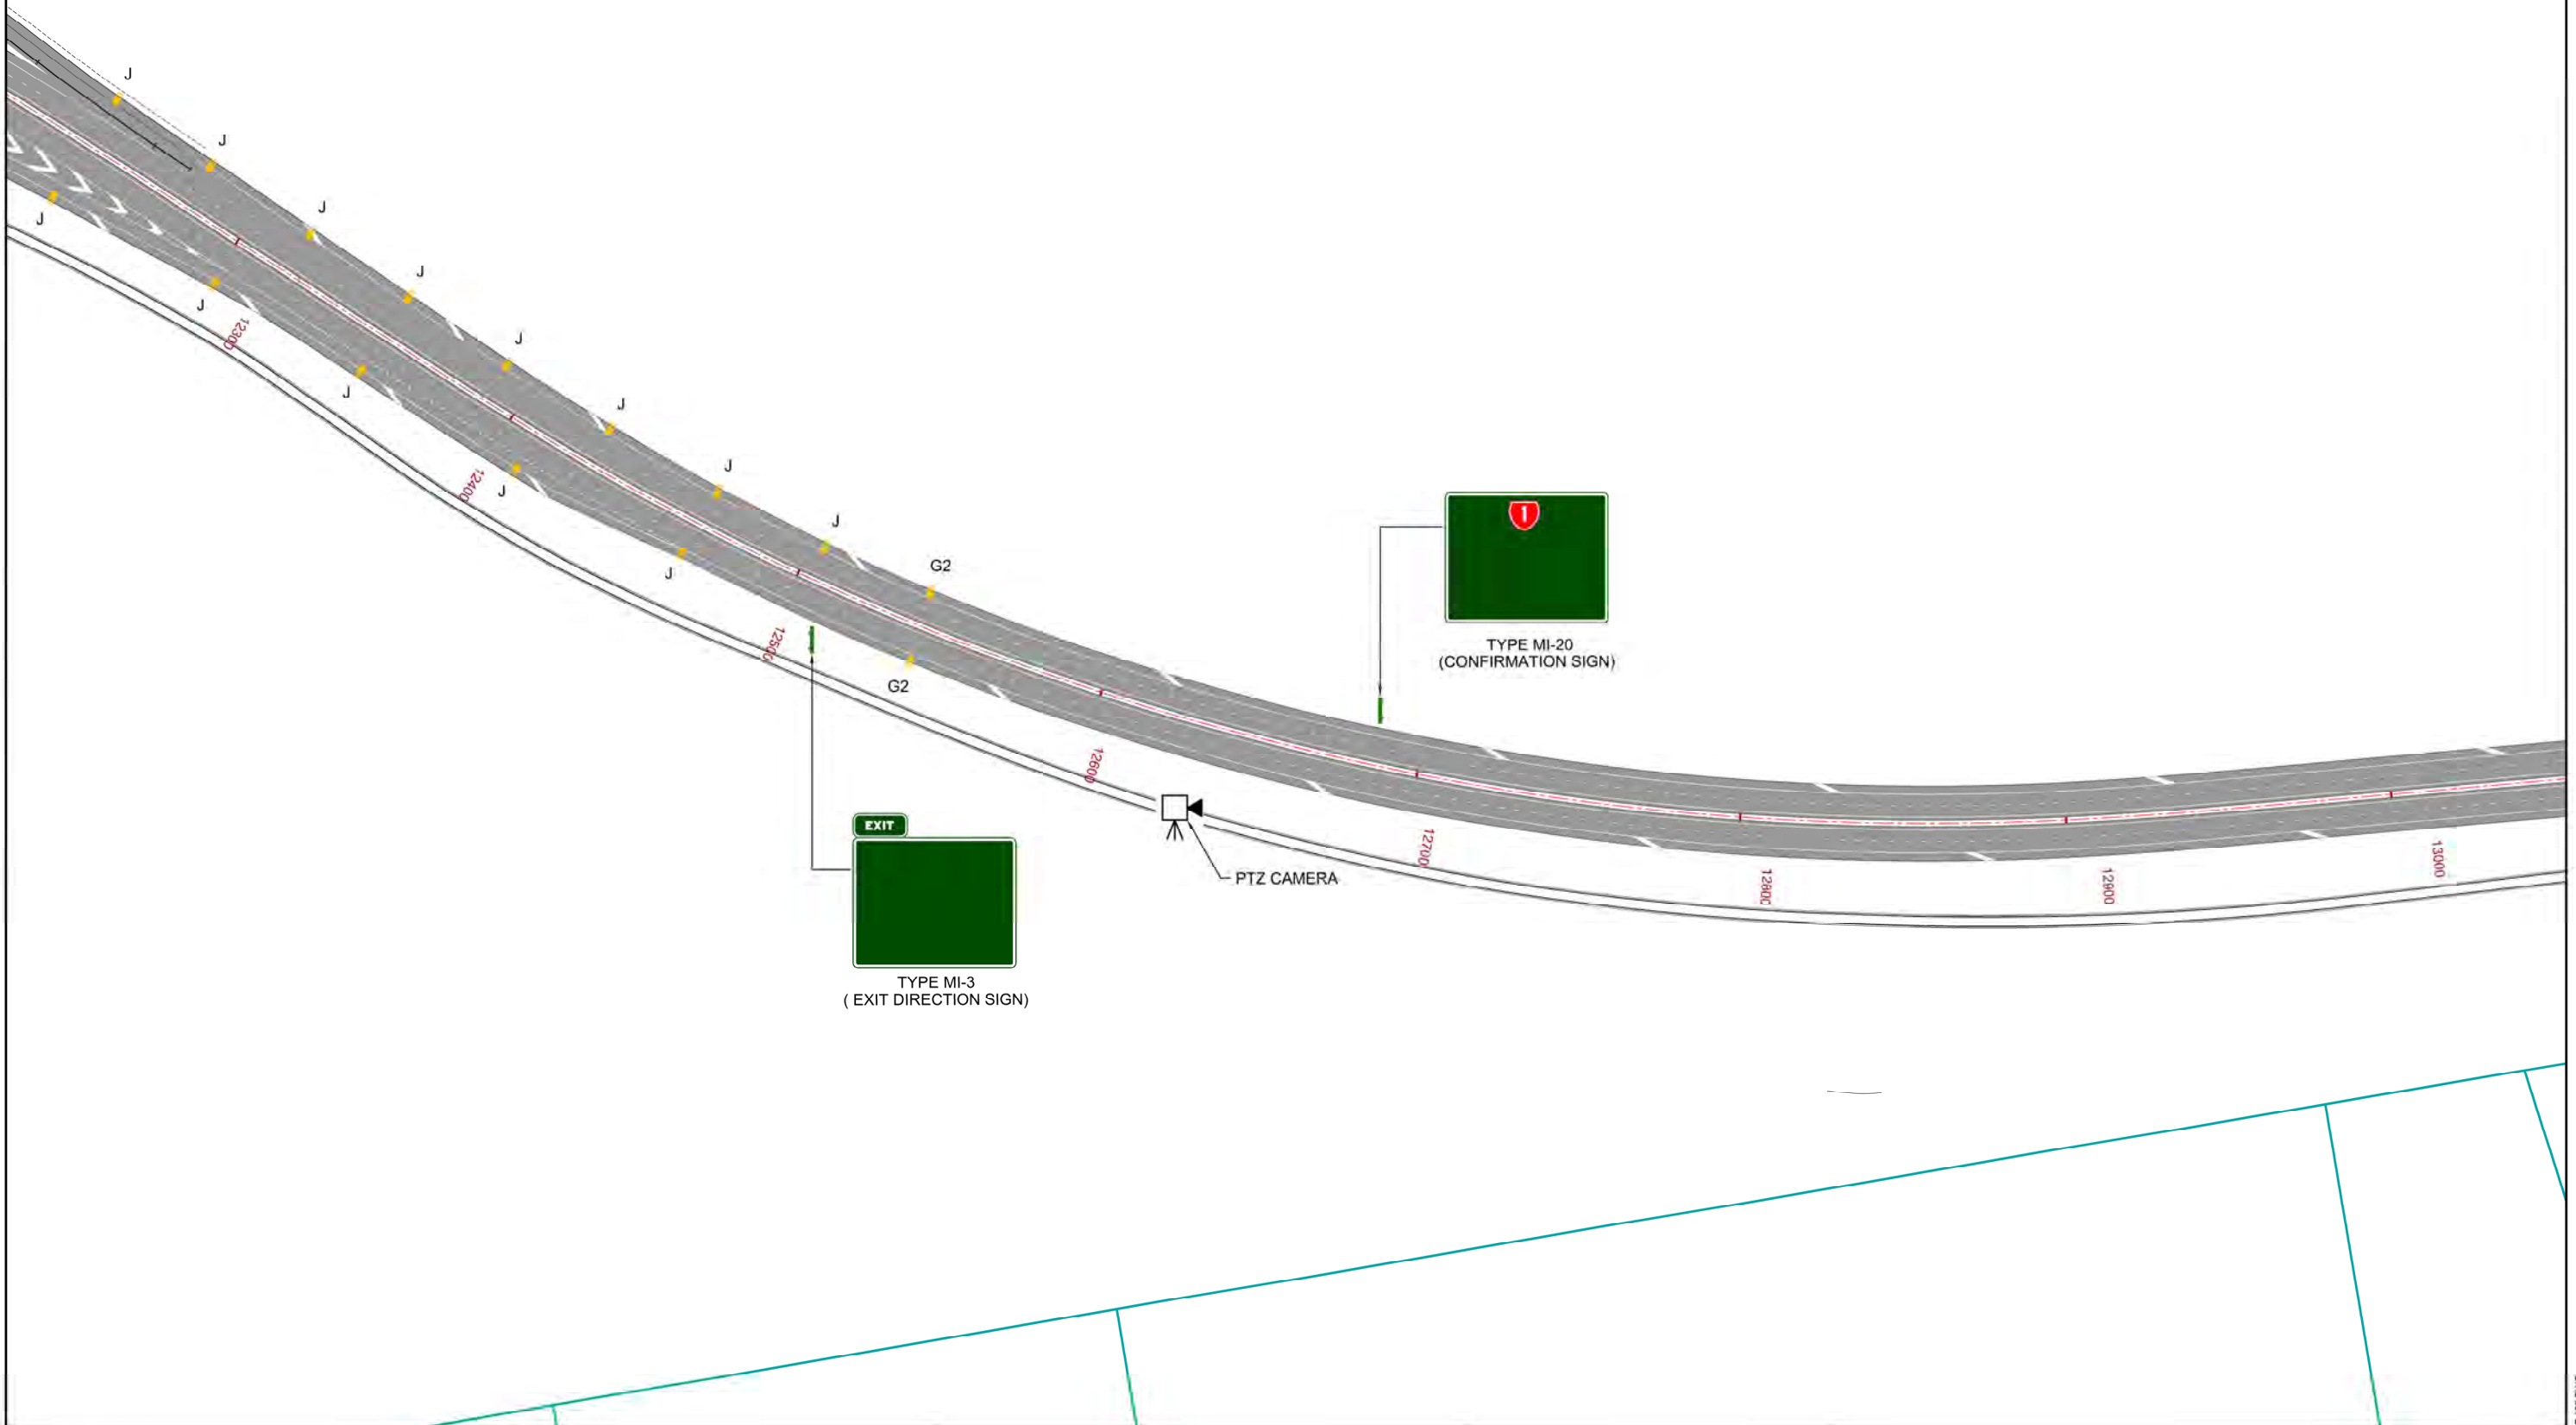

NOTES:

Original Scale (A3)			
1:2000			
1 AEE LODGEMENT	NRN	15.03.12	
Revision: Amendment	Approved:	Date:	



Project: **MACKAYS TO PEKA PEKA EXPRESSWAY**


FOR CONSENTING

Document ID: M2PP-AEE-GWG

Sheet No: **CV-MF-122**

PROPOSED EXPRESSWAY  
LIGHTING, MARKING & SIGNAGE PLAN  
SHEET 22 OF 37

FOR CONSENTING	
Document ID: M2PP-AEE-GWG	Rev: 1
Sheet No: CV-MF-122	

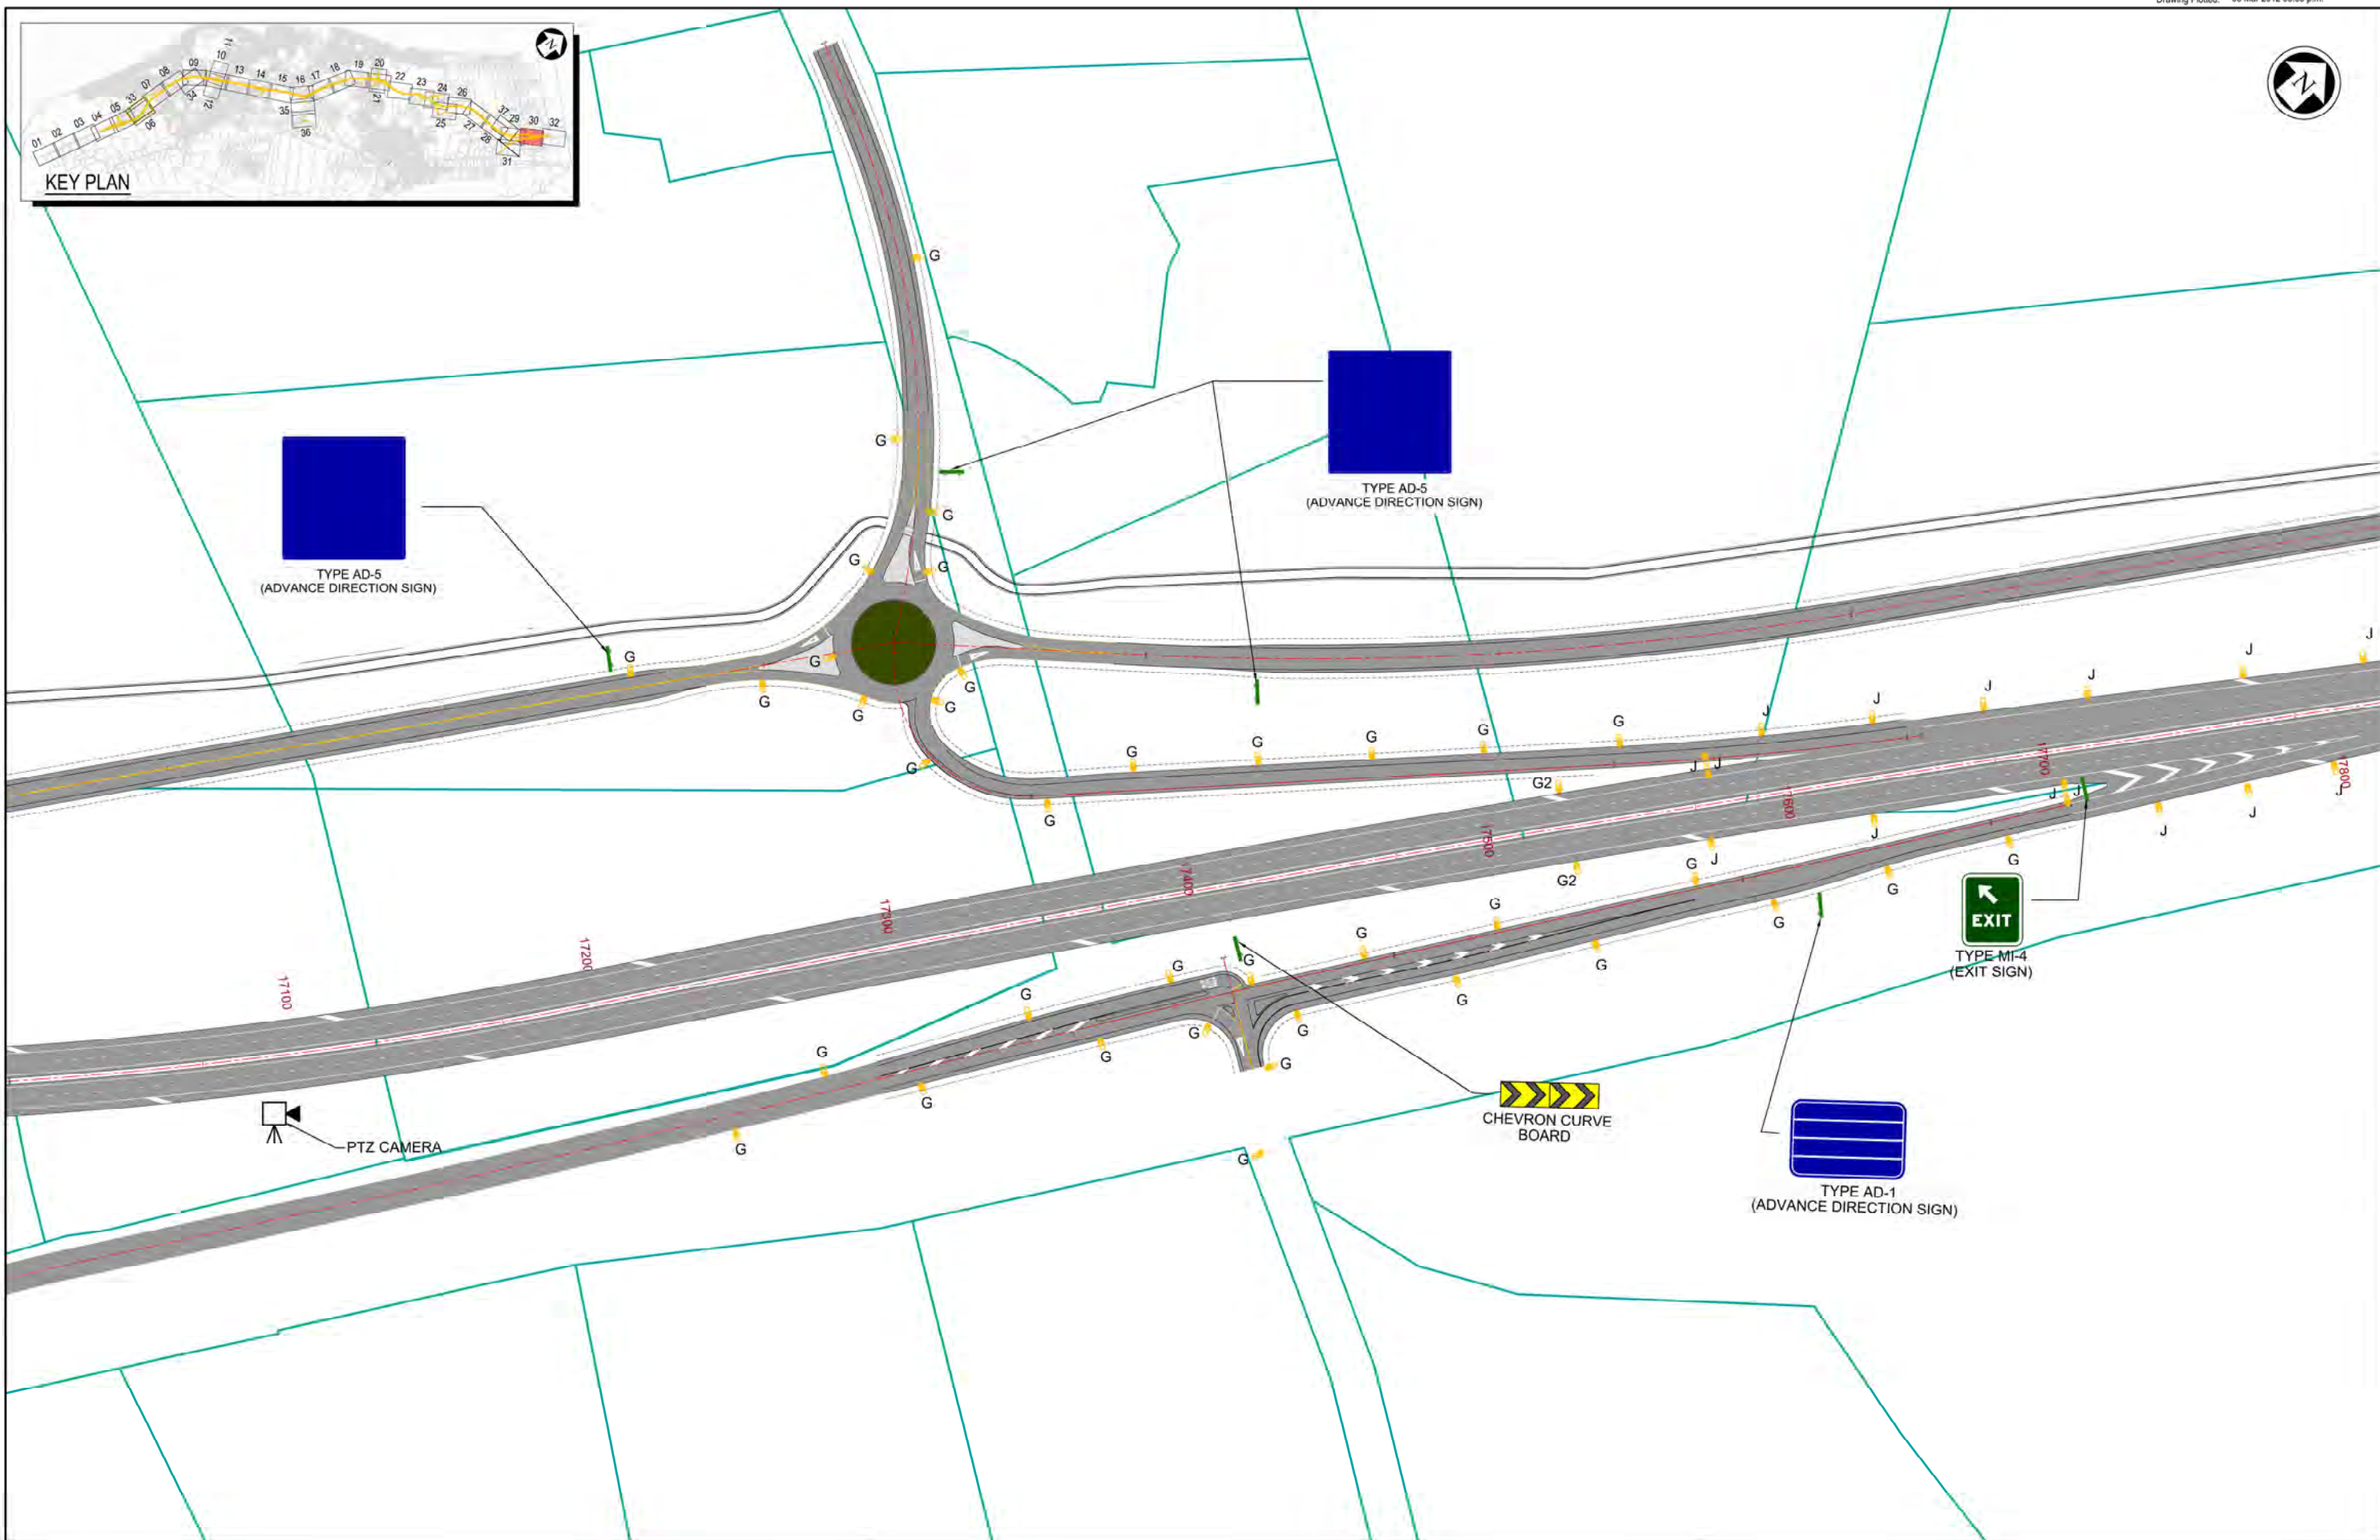

NOTES:


Original Scale (A3)				
1:2000				
1 AEE LODGEMENT	Revision:	Amendment	NRN	15.03.12
			Approved:	Date:



Project: **MACKAYS TO PEKA PEKA EXPRESSWAY**

Title: **PROPOSED EXPRESSWAY LIGHTING, MARKING & SIGNAGE PLAN SHEET 30 OF 37**

Date:	FOR CONSENTING
Document ID:	M2PP-AEE-GWG
Drawing No:	CV-MF-130
Rev:	1


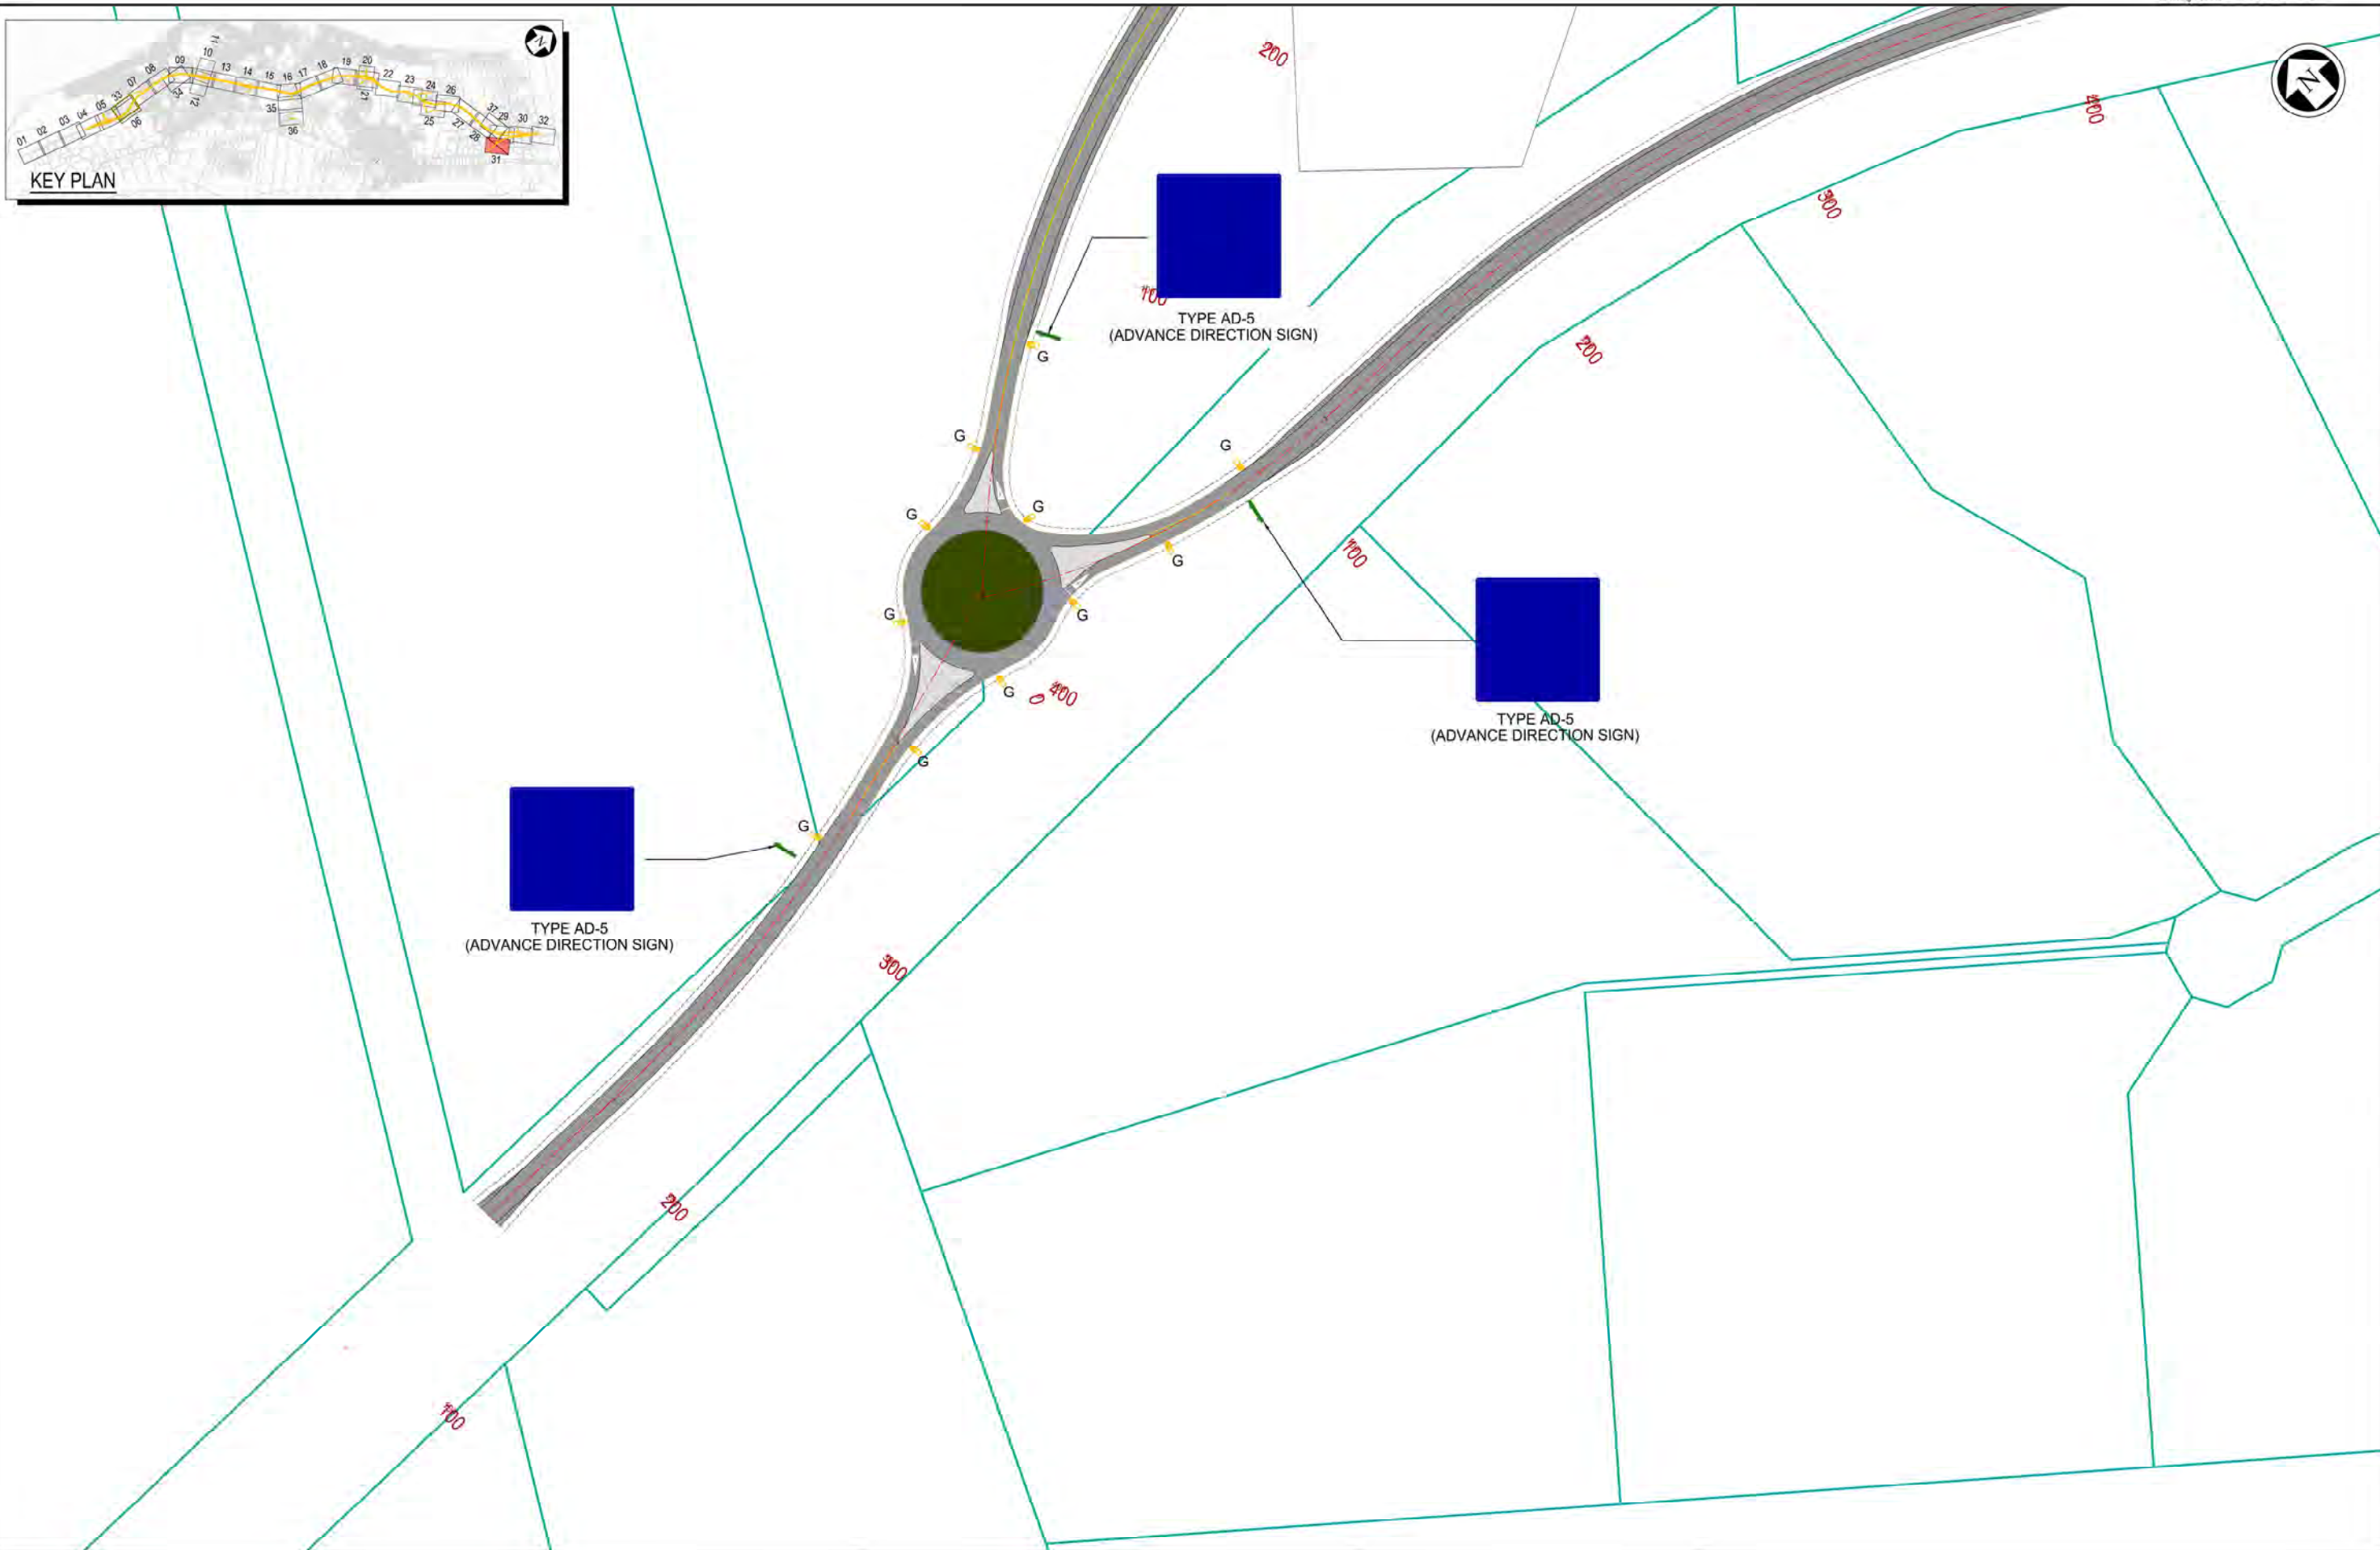


NOTES:

Original Scale (A3)			
1:2000			
1	AEE LODGEMENT	NRN	15.03.12
Revision:	Amendment	Approved:	Date:



Project: <b>MACKAYS TO PEKA PEKA EXPRESSWAY</b>	
Title: <b>PROPOSED EXPRESSWAY LIGHTING, MARKING &amp; SIGNAGE PLAN SHEET 31 OF 37</b>	
Date: FOR CONSENTING	Rev:
Document ID: M2PP-AEE-GWG	Rev: 1
Drawing No: <b>CV-MF-131</b>	

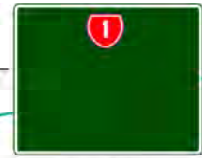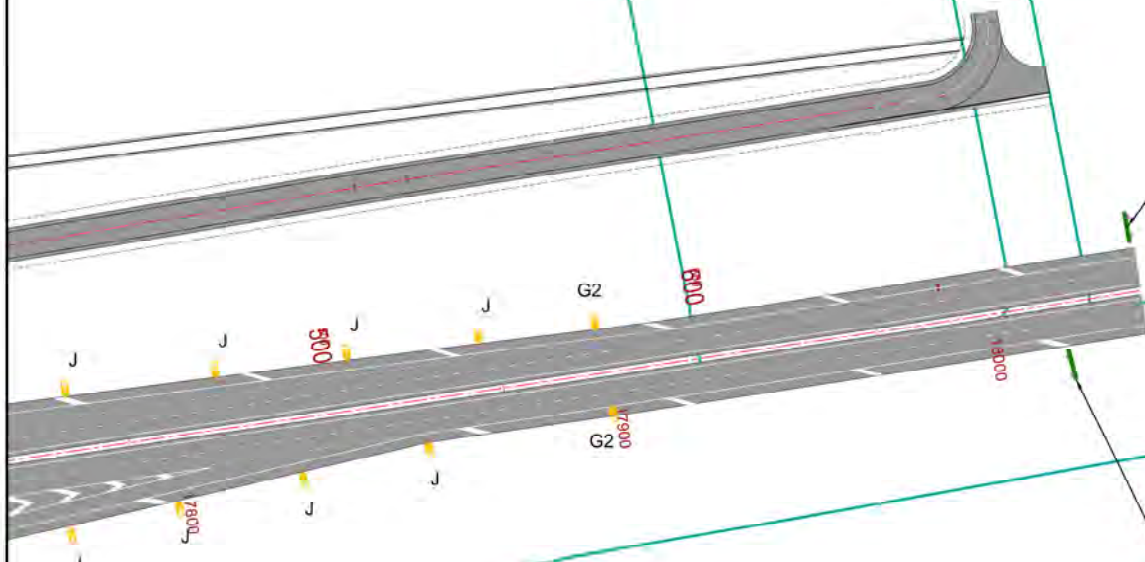

TYPE MI-20  
(CONFIRMATION SIGN)



TYPE MI-3  
(EXIT DIRECTION SIGN)

NOTES:

Original Scale (A3)  
1:2000

1	AEE LODGEMENT	NRN	15.03.12
Revision	Amendment	Approved	Date



### MACKAYS TO PEKA PEKA EXPRESSWAY

PROPOSED EXPRESSWAY  
LIGHTING, MARKING & SIGNAGE PLAN  
SHEET 32 OF 37

FOR CONSENTING	
Document ID: M2PP-AEE-GWG	Rev: 1
Drawing No: CV-MF-132	