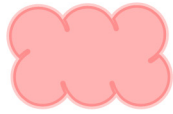
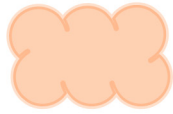




**Construction Vibration Hot Spots**  
 Risk of Project criteria exceedance from:

-  Vibratory Rollers, wheeled loaders, motor scrapers
-  Excavators only

NOTES:

Original Scale (A3)				
1 : 2000				
1	AEE Lodgement	JAW	15.03.12	
Revision	Amendment	Approved	Date	



Project: **MACKAYS TO PEKA PEKA EXPRESSWAY**

Title: **Construction Vibration Hot Spots**

Status: FOR CONSENTING

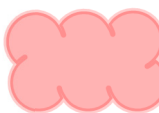
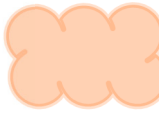
Document ID: M2PP-AEE-DWG

Drawing No: **EN-NV-301**

Rev: 1



**Construction Vibration Hot Spots**  
 Risk of Project criteria exceedance from:

-  Vibratory Rollers, wheeled loaders, motor scrapers
-  Excavators only

NOTES

Original Scale (A3)
1 : 2000

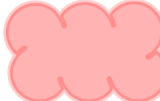

1	AEE Lodgement	JAW	15.03.12
Revision:	Amendment	Approved:	Date:



Project: <b>MACKAYS TO PEKA PEKA EXPRESSWAY</b>	
Title: <b>Construction Vibration Hot Spots</b>	
Status: FOR CONSENTING	Rev: 1
Document ID: MPPP-AEE-DWG	Drawing No: <b>EN-NV-302</b>



**Construction Vibration Hot Spots**  
 Risk of Project criteria exceedance from:

-  Vibratory Rollers, wheeled loaders, motor scrapers
-  Excavators only

NOTES

Original Scale (A3)  
 1 : 2000

1	AEE Lodgement	JAW	15.03.12
Revision:	Amendment	Approved:	Date:



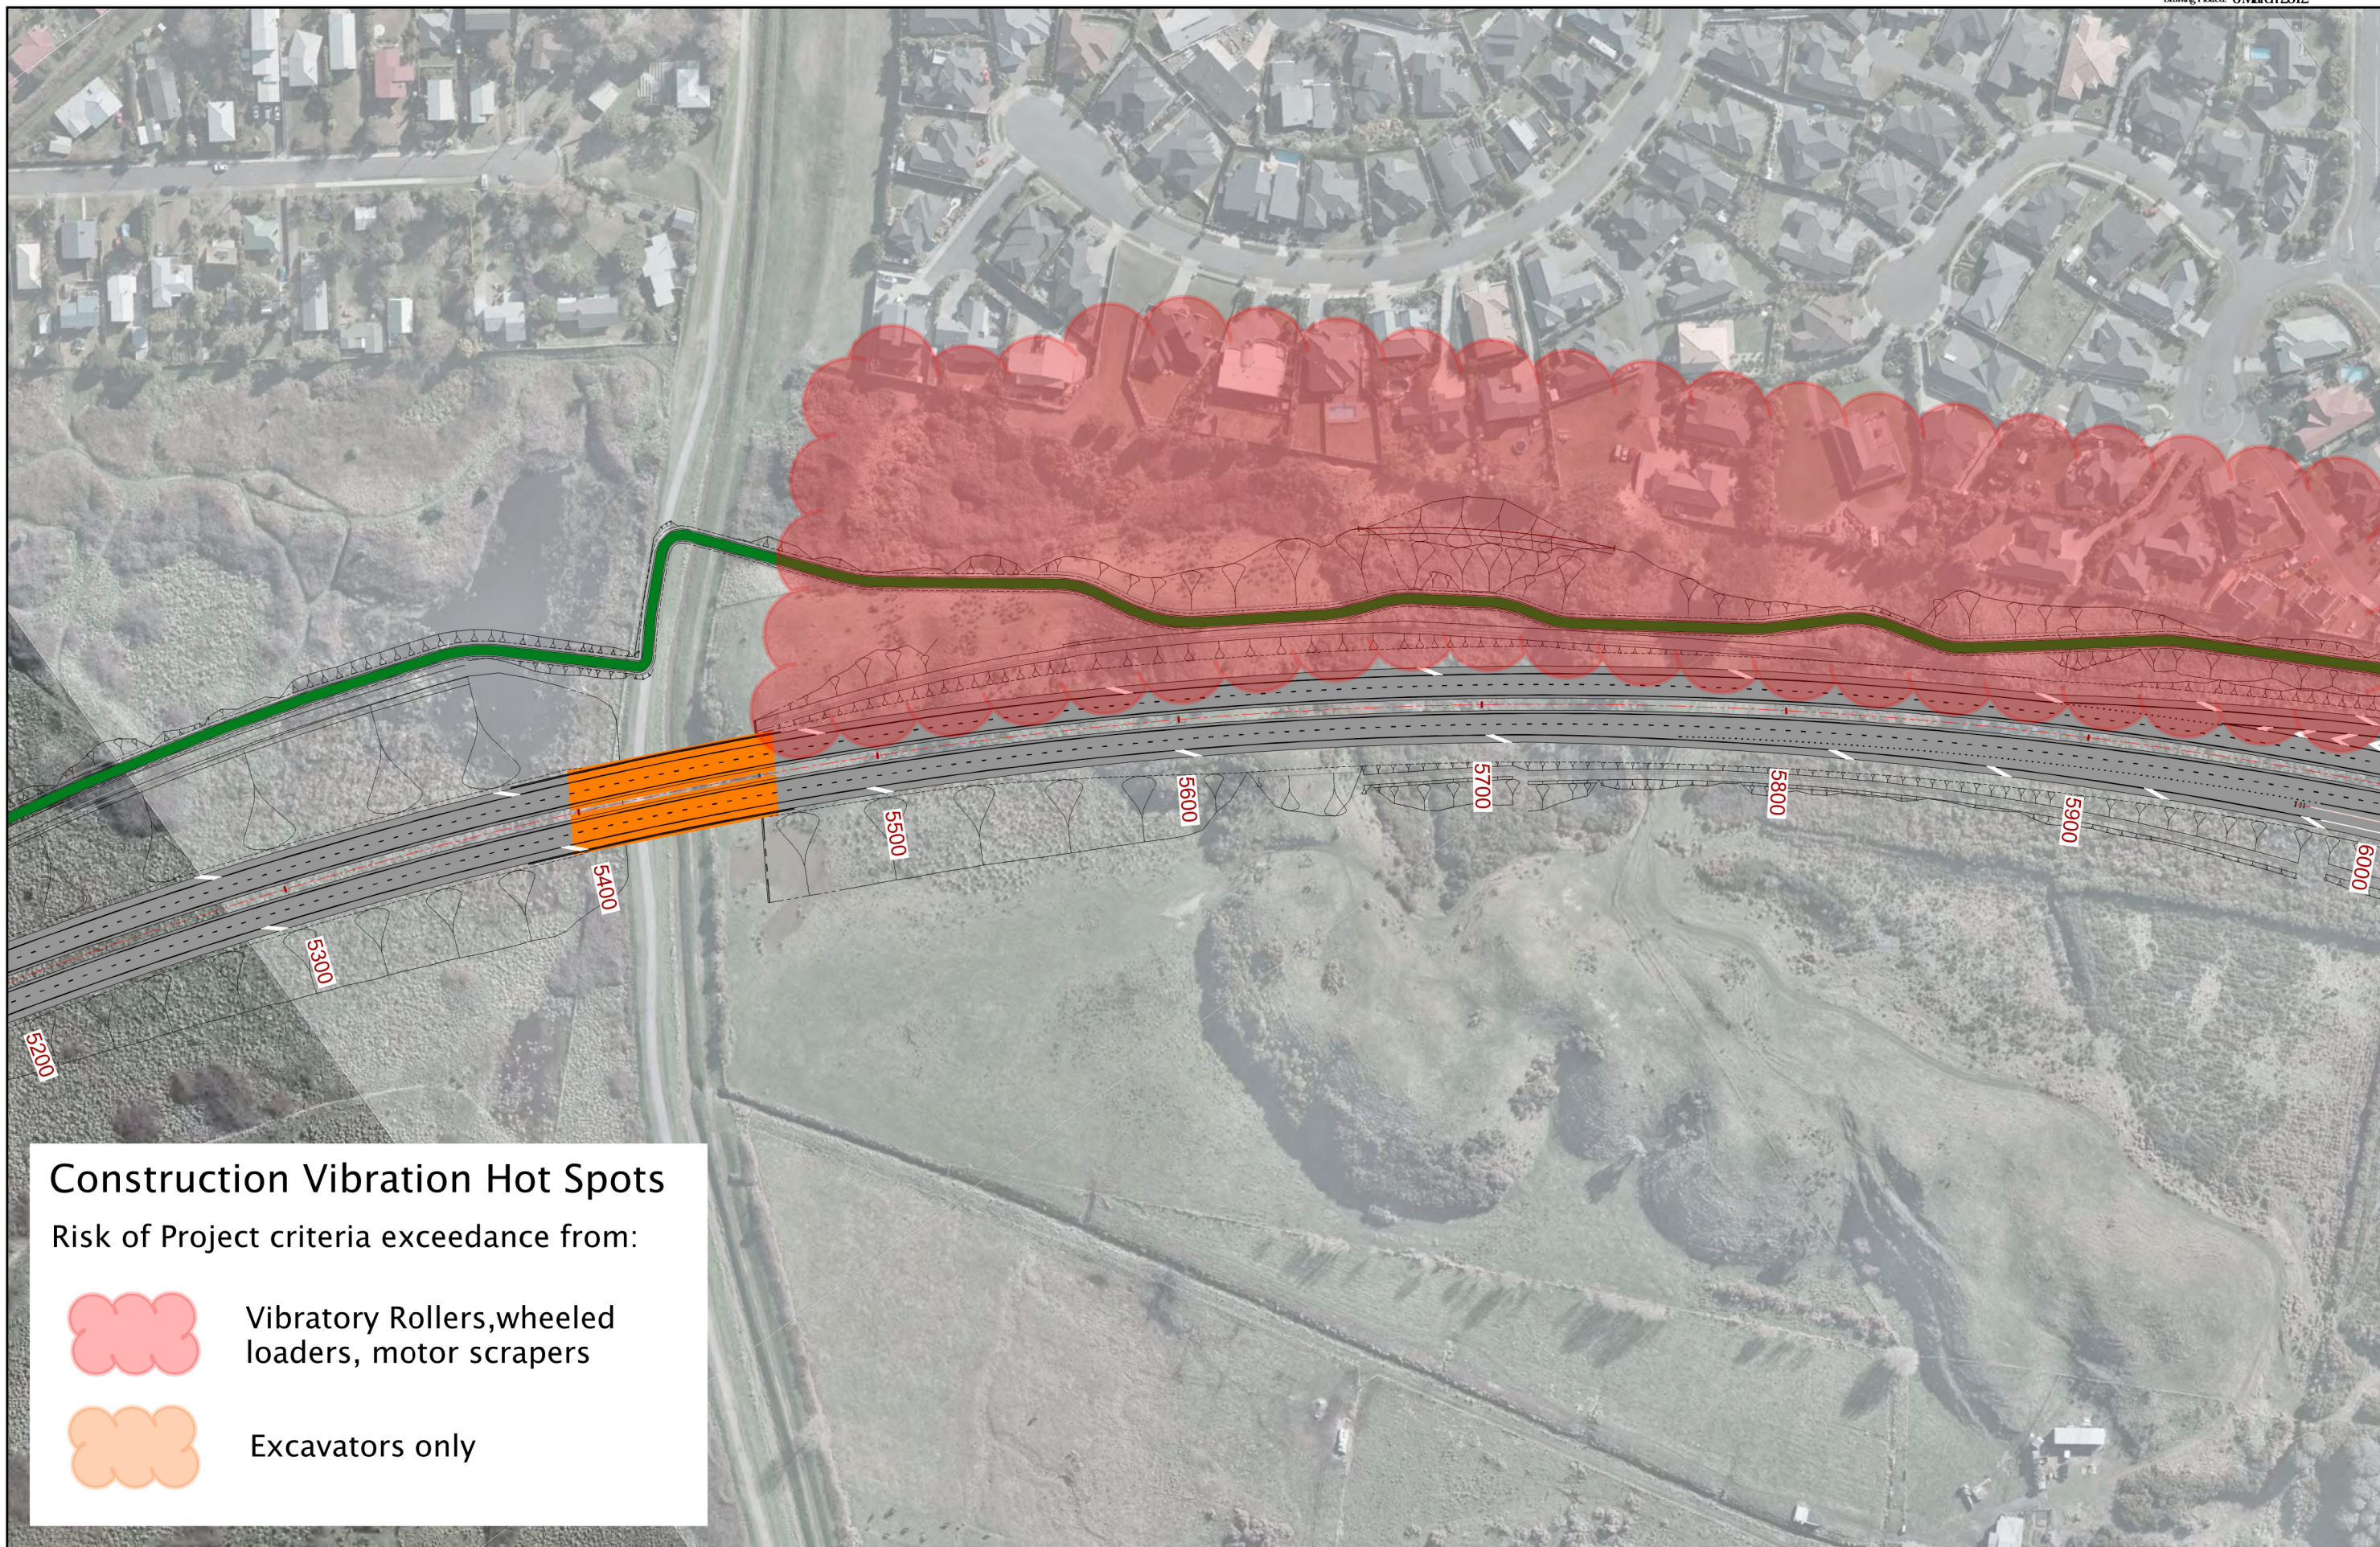
**Project: MACKAYS TO PEKA PEKA EXPRESSWAY**

**Title: Construction Vibration Hot Spots**

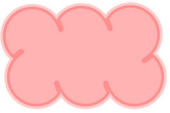
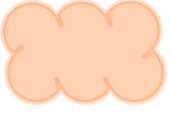
Status: FOR CONSENTING

Document ID: MPPP-AEE-DWG  
 Drawing No: EN-NV-303

Rev: 1



**Construction Vibration Hot Spots**  
 Risk of Project criteria exceedance from:

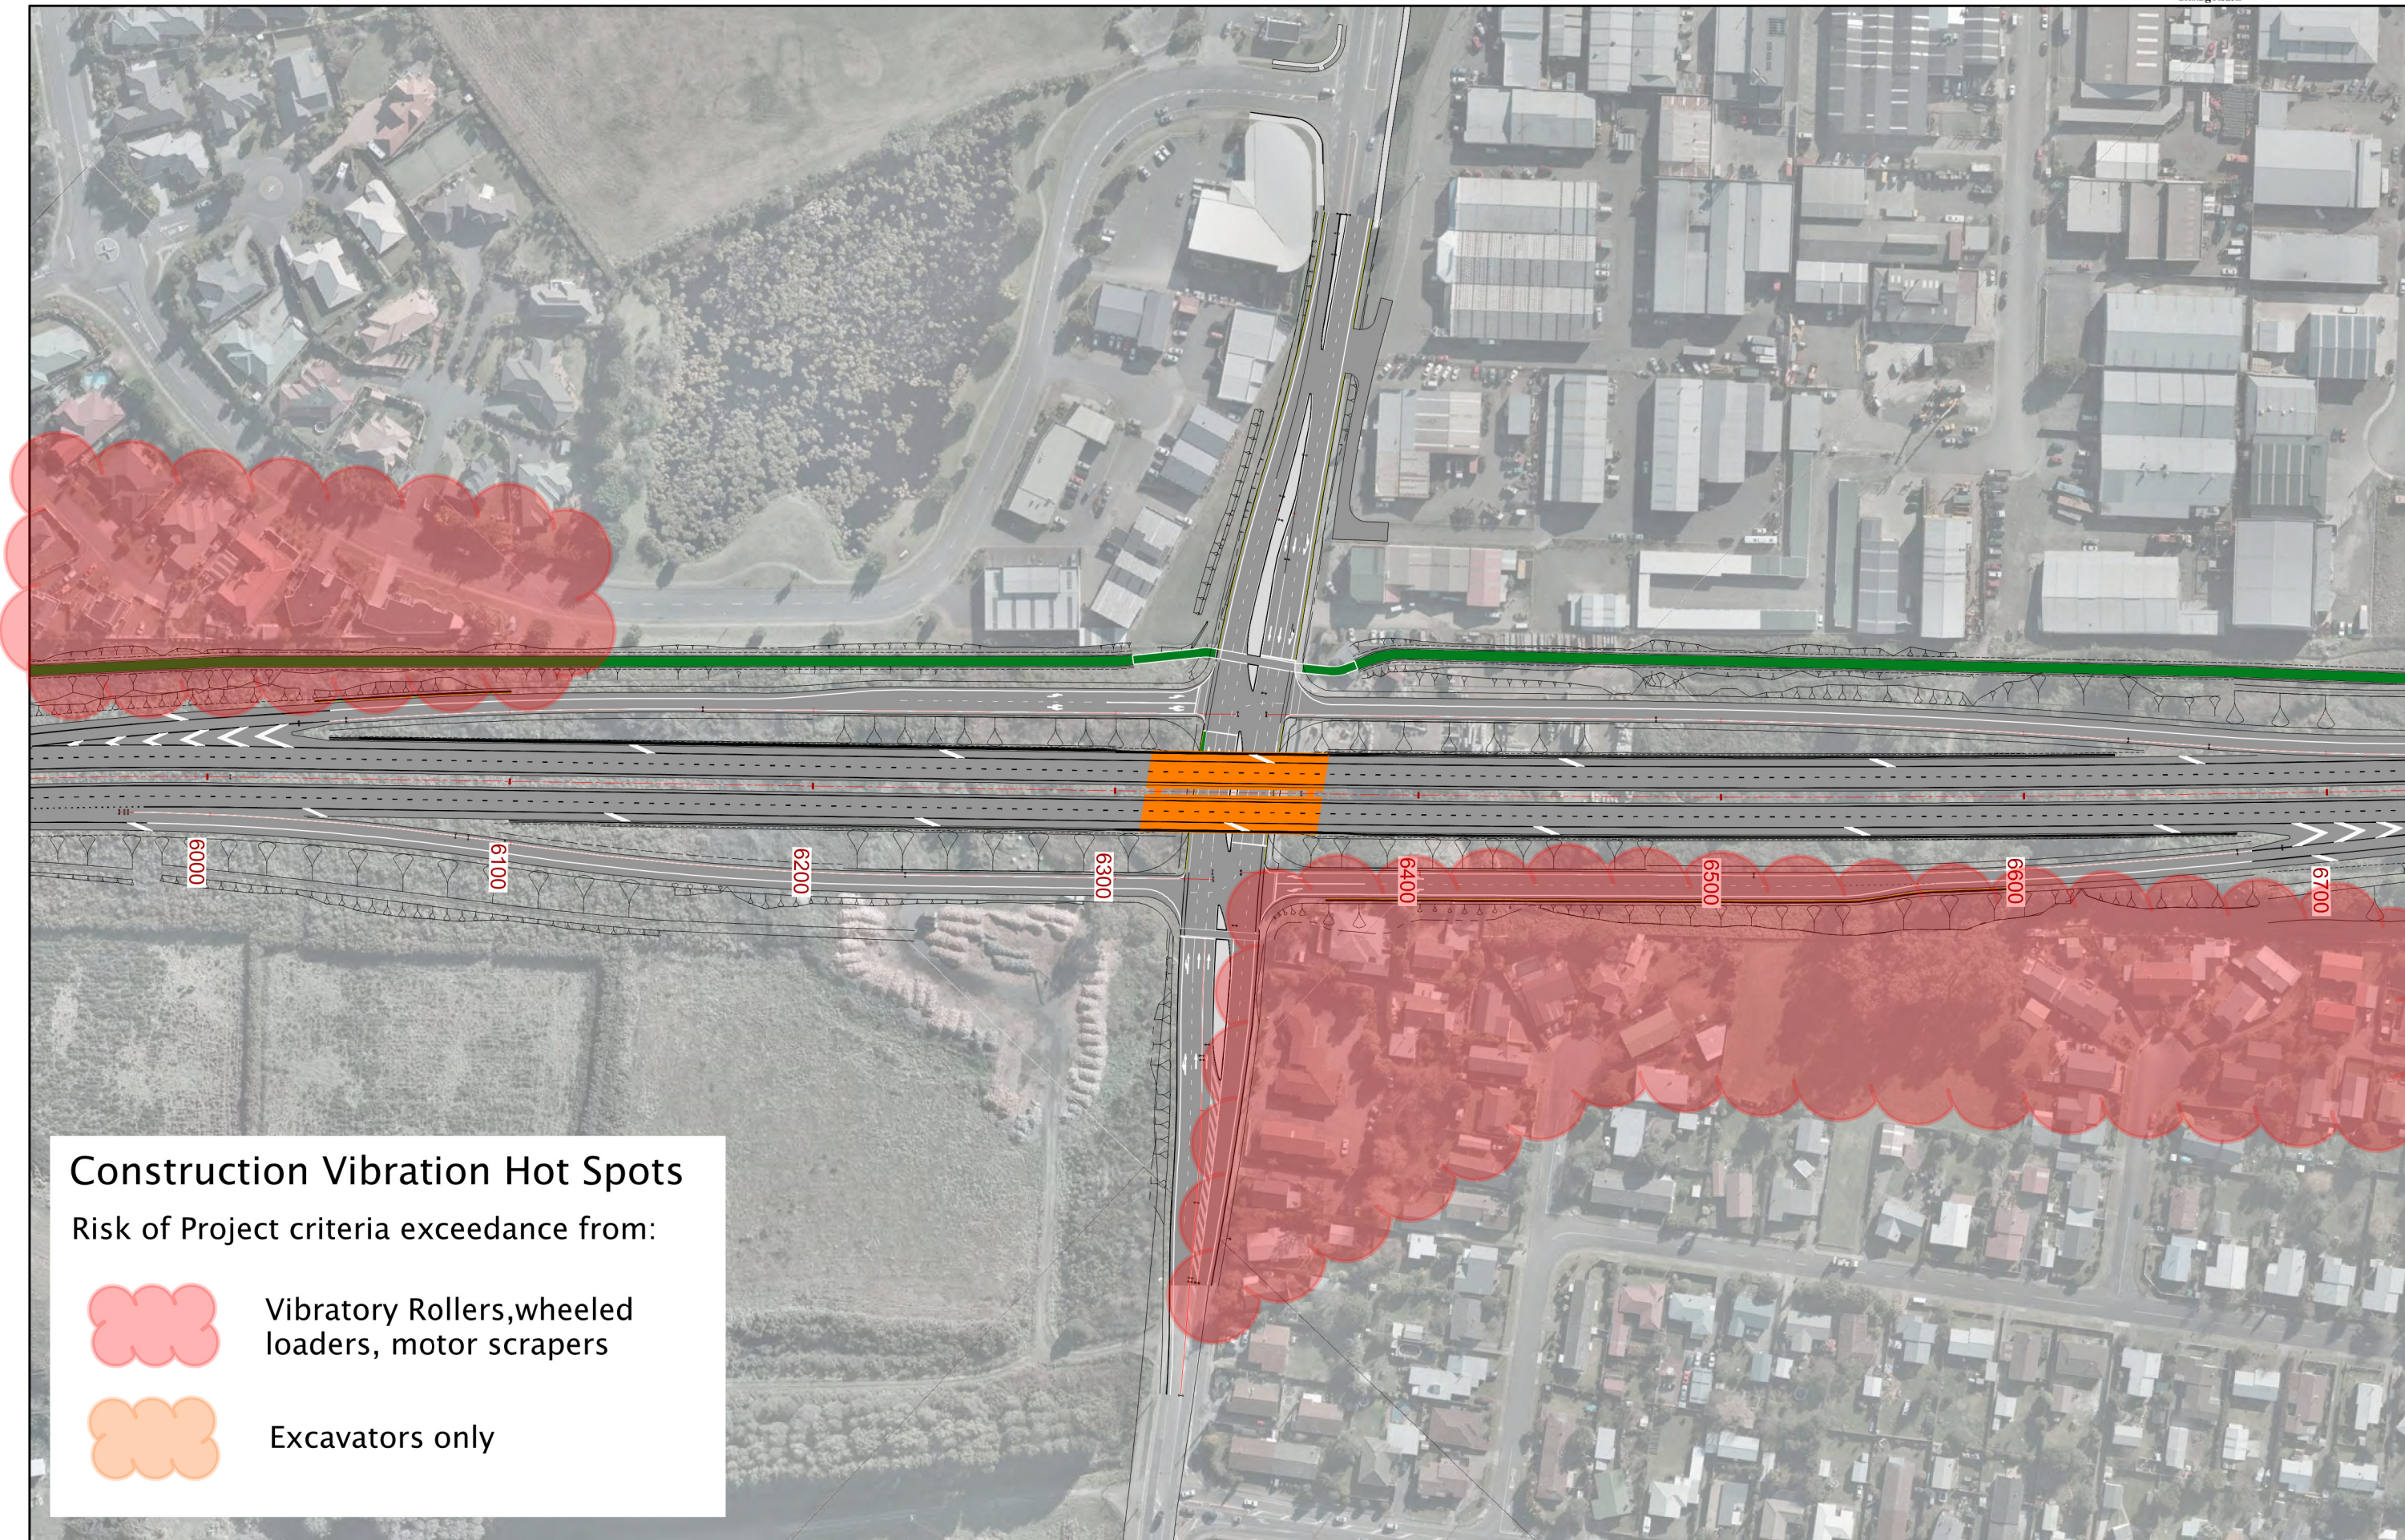
-  Vibratory Rollers, wheeled loaders, motor scrapers
-  Excavators only

NOTES:

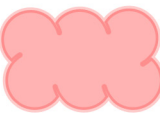
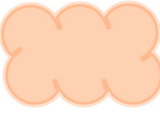
Original Scale (A3)				
1 : 2000				
1	AEE Lodgement	JAW	15.03.12	
	Amendment	Approved	Date	



Project: <b>MACKAYS TO PEKA PEKA EXPRESSWAY</b>	
Title: <b>Construction Vibration Hot Spots</b>	
Status: FOR CONSENTING	Rev: 1
Document ID: M2PP-AEE-DWG	Drawing No: <b>EN-NV-304</b>



**Construction Vibration Hot Spots**  
 Risk of Project criteria exceedance from:

-  Vibratory Rollers, wheeled loaders, motor scrapers
-  Excavators only

NOTES:

Original Scale (A3)				
1 : 2000				
1	AEE Lodgement Amendment	JAW	15.03.12	
Revision		Approved	Date	



Project: <b>MACKAYS TO PEKA PEKA EXPRESSWAY</b>	
Title: <b>Construction Vibration Hot Spots</b>	
Status: FOR CONSENTING	
Document ID: M2PP-AEE-DWG	Rev: 1
Drawing No: <b>EN - NV - 305</b>	