


KCDC DRAIN 7 / WHAREMAUKU MODEL

PLAN
SCALE= 1:5000

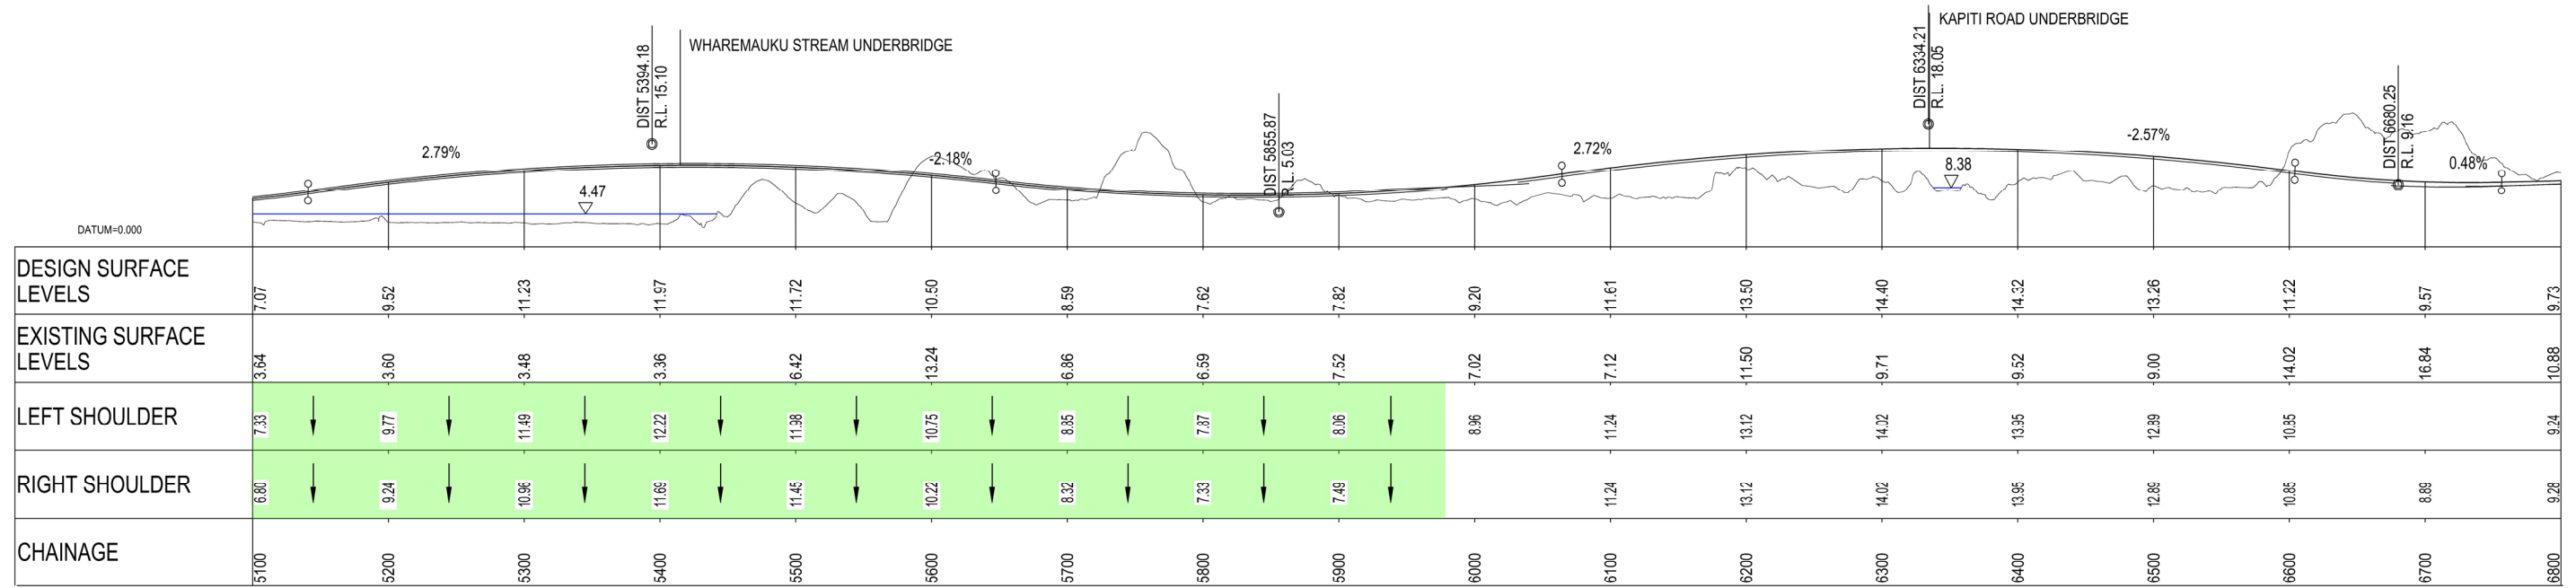

LONGSECTION
HORIZ. SCALE= 1:5000 VERT. SCALE= 1:1000

NOTES:

- FLOOD EXTENTS INCLUDE CLIMATE CHANGE TO 2090 (MID ESTIMATE)
- ALL LEVELS ARE IN WELLINGTON 1953 HEIGHT DATUM
- WSL= WATER SURFACE LEVEL

Original Scale (A3)
As Shown

1	AEE LODGEMENT	NRN	15.03.12
Revision:	Amendment	Approved:	Date



Project: **MACKAYS TO PEKA PEKA EXPRESSWAY**

Title: **1% AEP FLOODING EXTENTS SHEET 3 OF 10**


Status: FOR CONSENTING

Document ID: M2PP-AEE-DWG Rev: 1

Drawing No: **CV-SW-024**



PLAN
SCALE= 1:5000

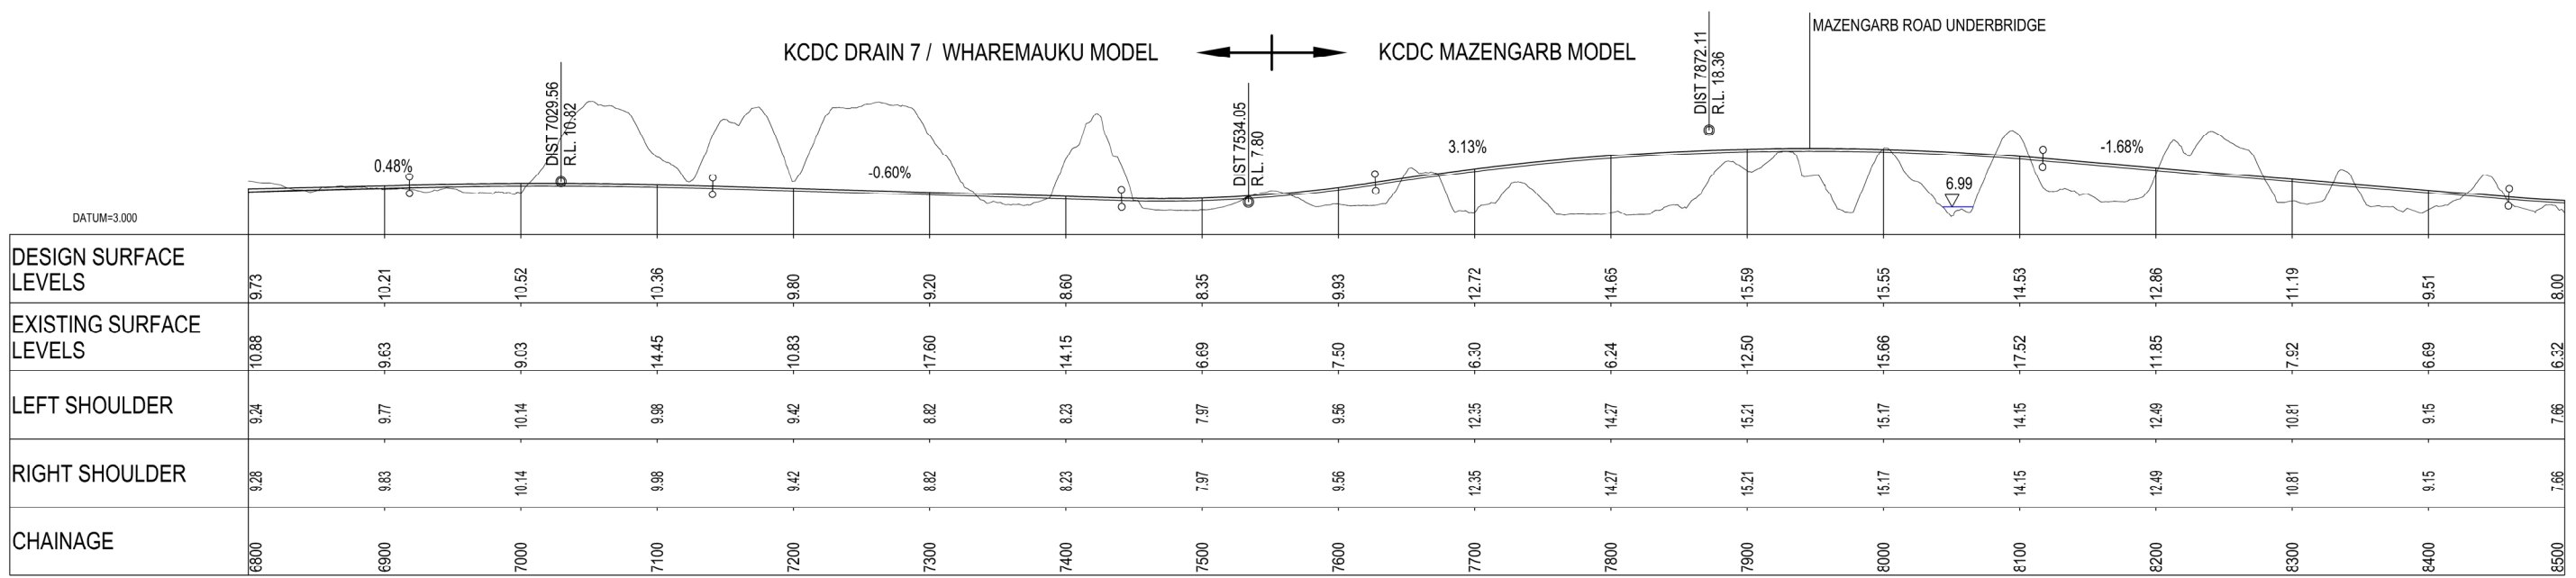

LONGSECTION
HORIZ. SCALE= 1:5000 VERT. SCALE= 1:1000

NOTES:

- FLOOD EXTENTS INCLUDE CLIMATE CHANGE TO 2090 (MID ESTIMATE)
- ALL LEVELS ARE IN WELLINGTON 1953 HEIGHT DATUM
- WSL= WATER SURFACE LEVEL

Original Scale (A3)	
As Shown	
1 AEE LODGEMENT	NRN 15.03.12
Revision: Amendment	Approved: Date



Project: **MACKAYS TO PEKA PEKA EXPRESSWAY**


Title: **1% AEP FLOODING EXTENTS SHEET 4 OF 10**

Status: FOR CONSENTING


Document ID: M2PP-AEE-DWG Rev.

Drawing No: **CV-SW-025**

1

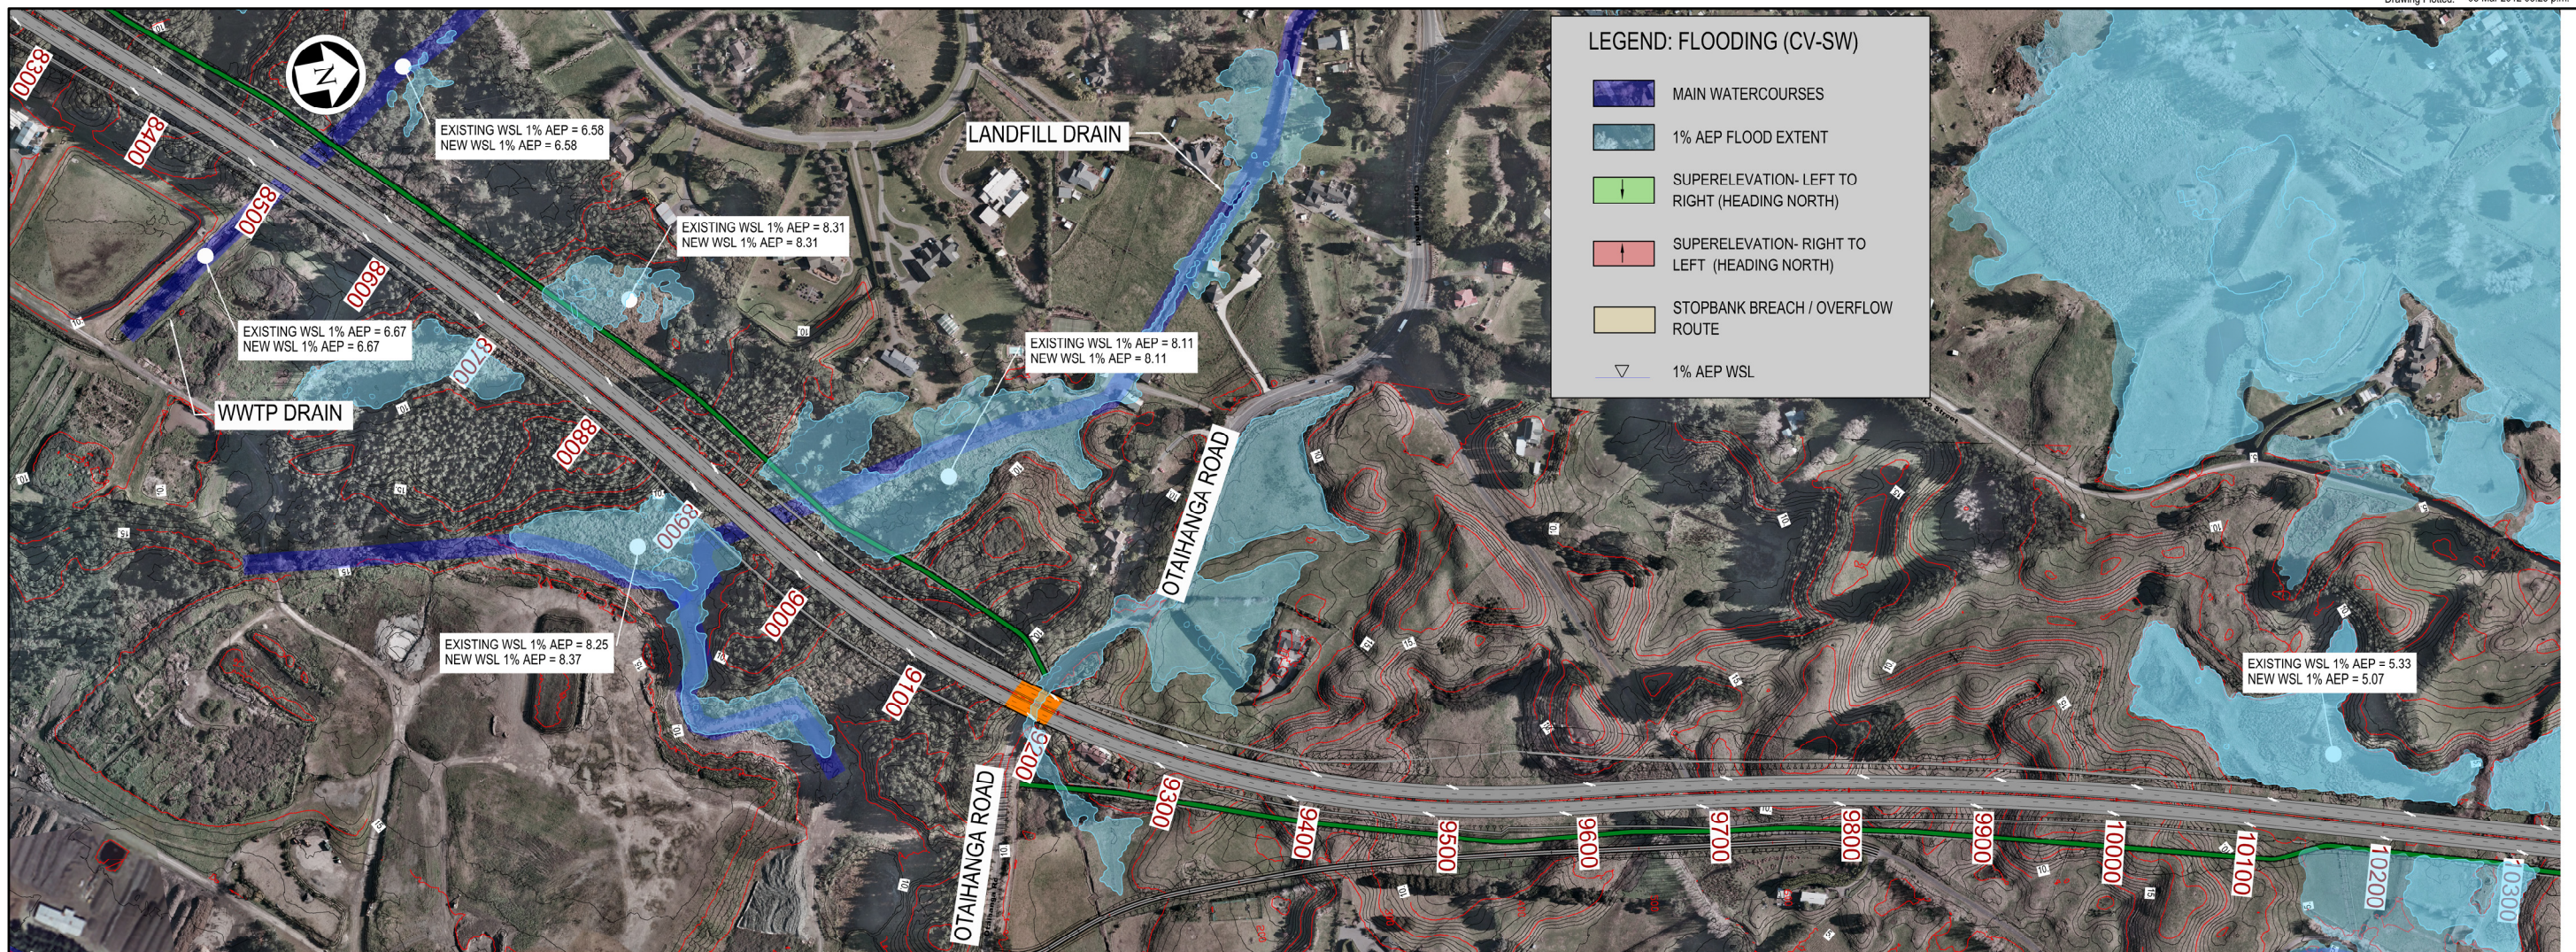

PLAN
SCALE= 1:5000

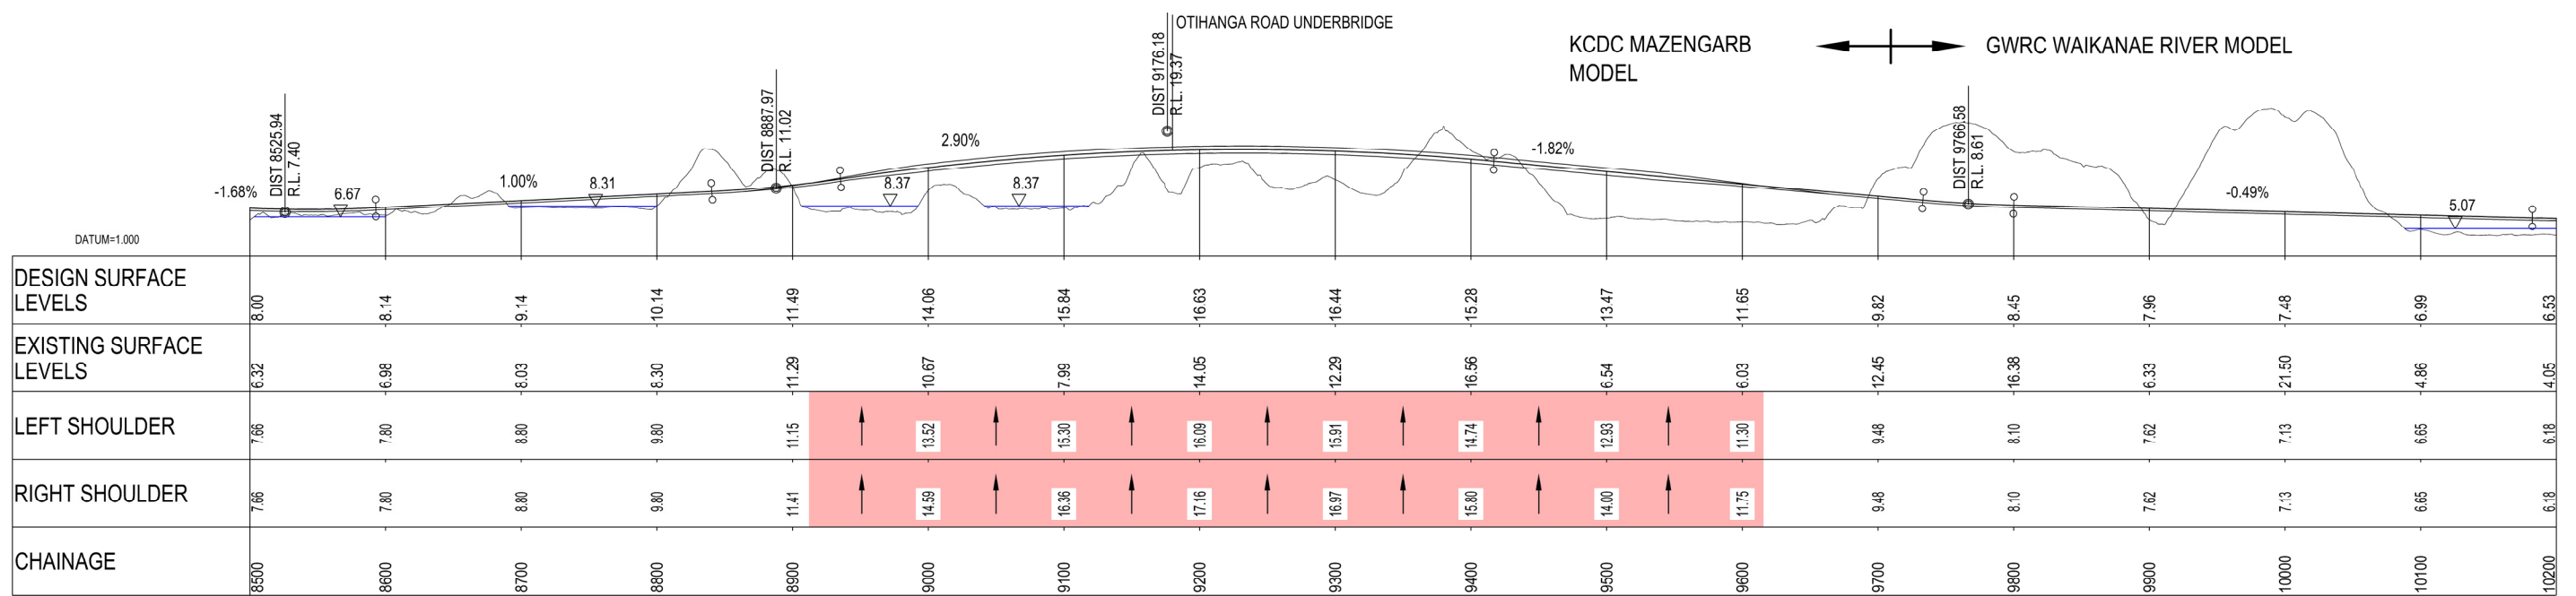

LONGSECTION
HORIZ. SCALE= 1:5000 VERT. SCALE= 1:1000

NOTES:

- FLOOD EXTENTS INCLUDE CLIMATE CHANGE TO 2090 (MID ESTIMATE)
- ALL LEVELS ARE IN WELLINGTON 1953 HEIGHT DATUM
- WSL= WATER SURFACE LEVEL

Original Scale (A3)	
As Shown	
1 AEE LODGEMENT	NRN 15.03.12
Revision: Amendment	Approved: Date




Project: **MACKAYS TO PEKA PEKA EXPRESSWAY**

Title: **1% AEP FLOODING EXTENTS SHEET 5 OF 10**


Status: FOR CONSENTING

Document ID: M2PP-AEE-DWG Rev: 1

Drawing No: **CV-SW-026**

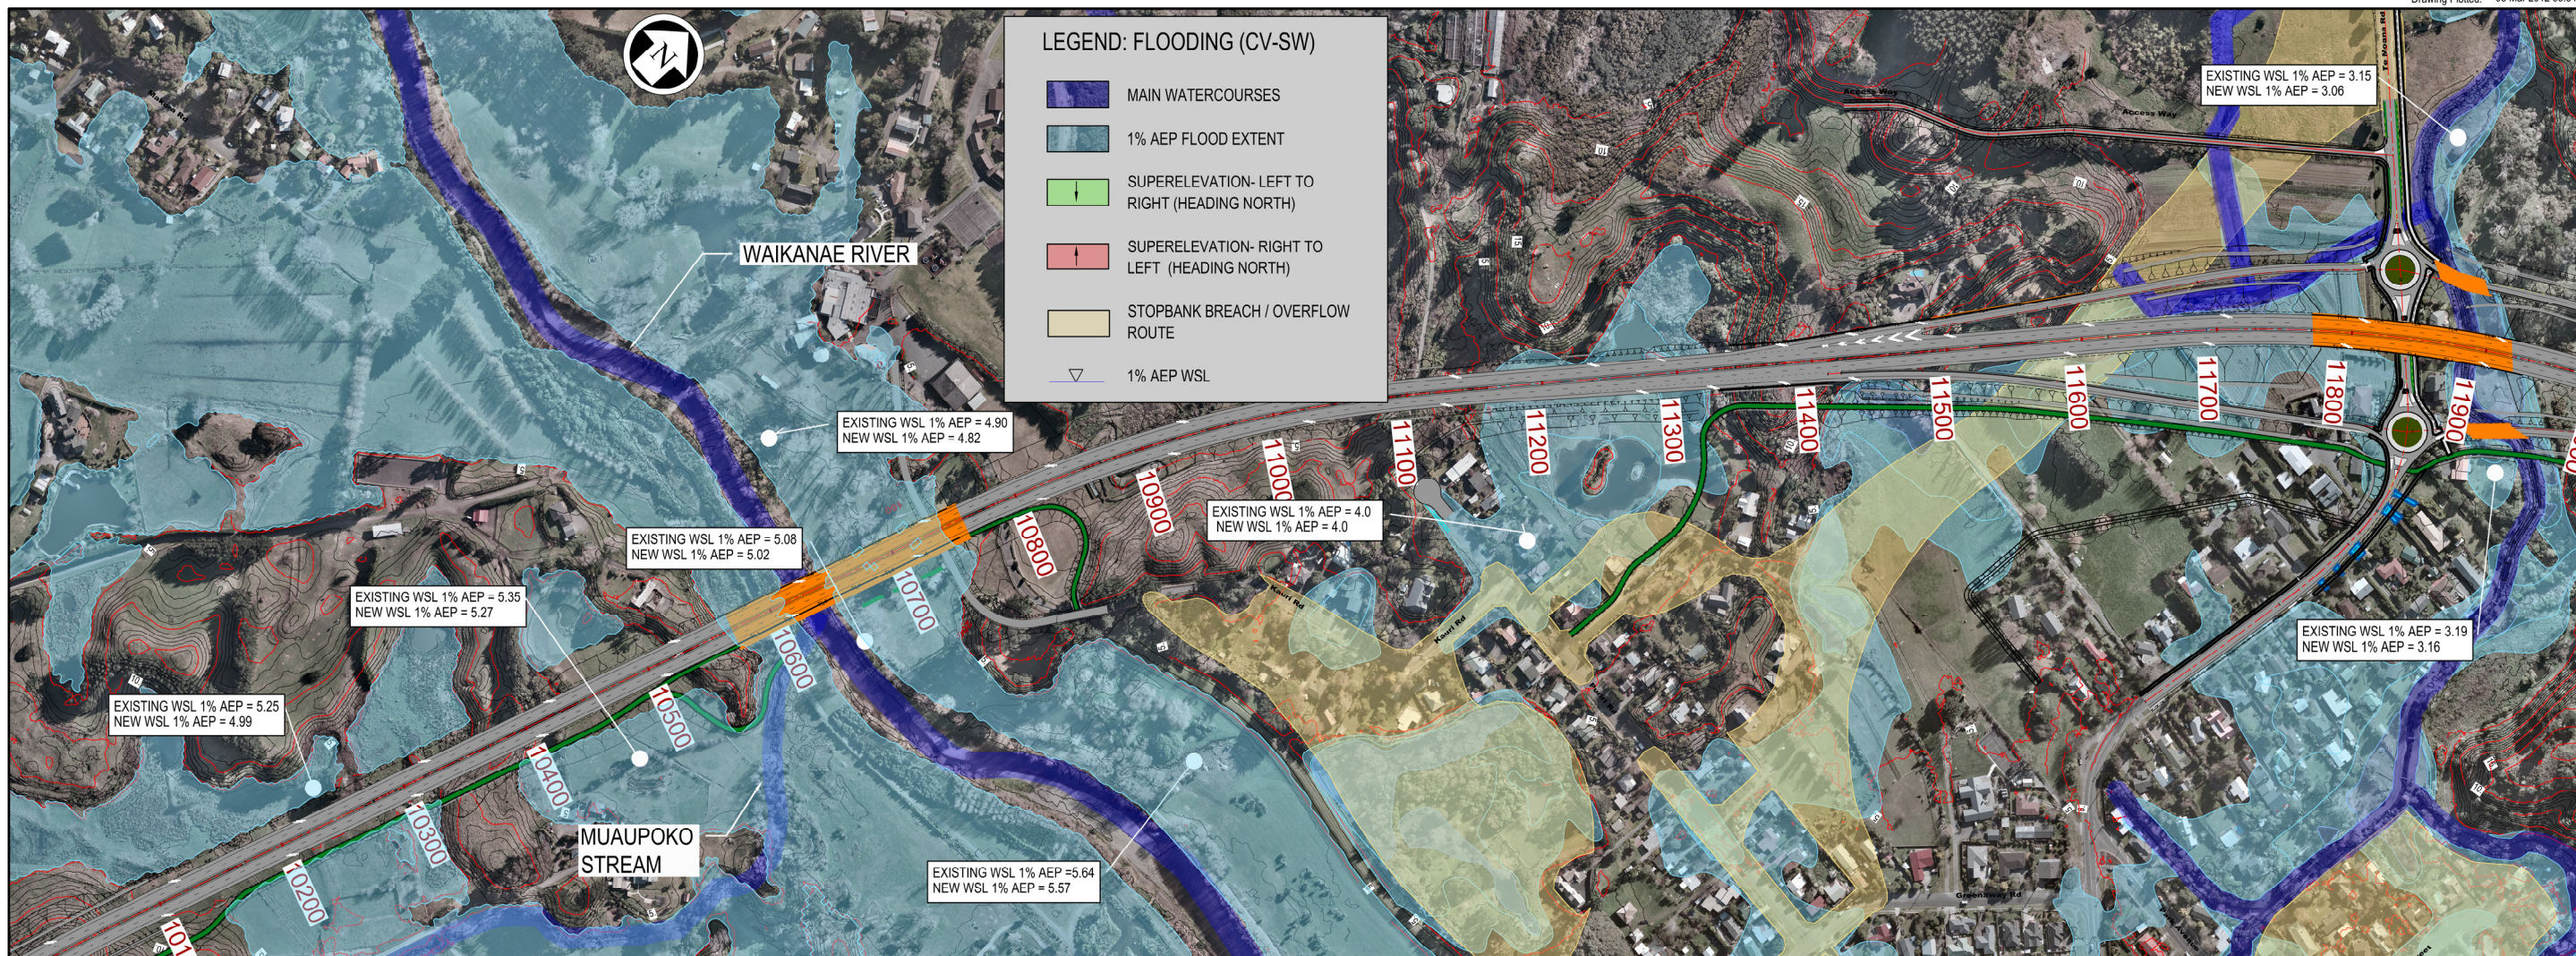

PLAN
SCALE= 1:5000

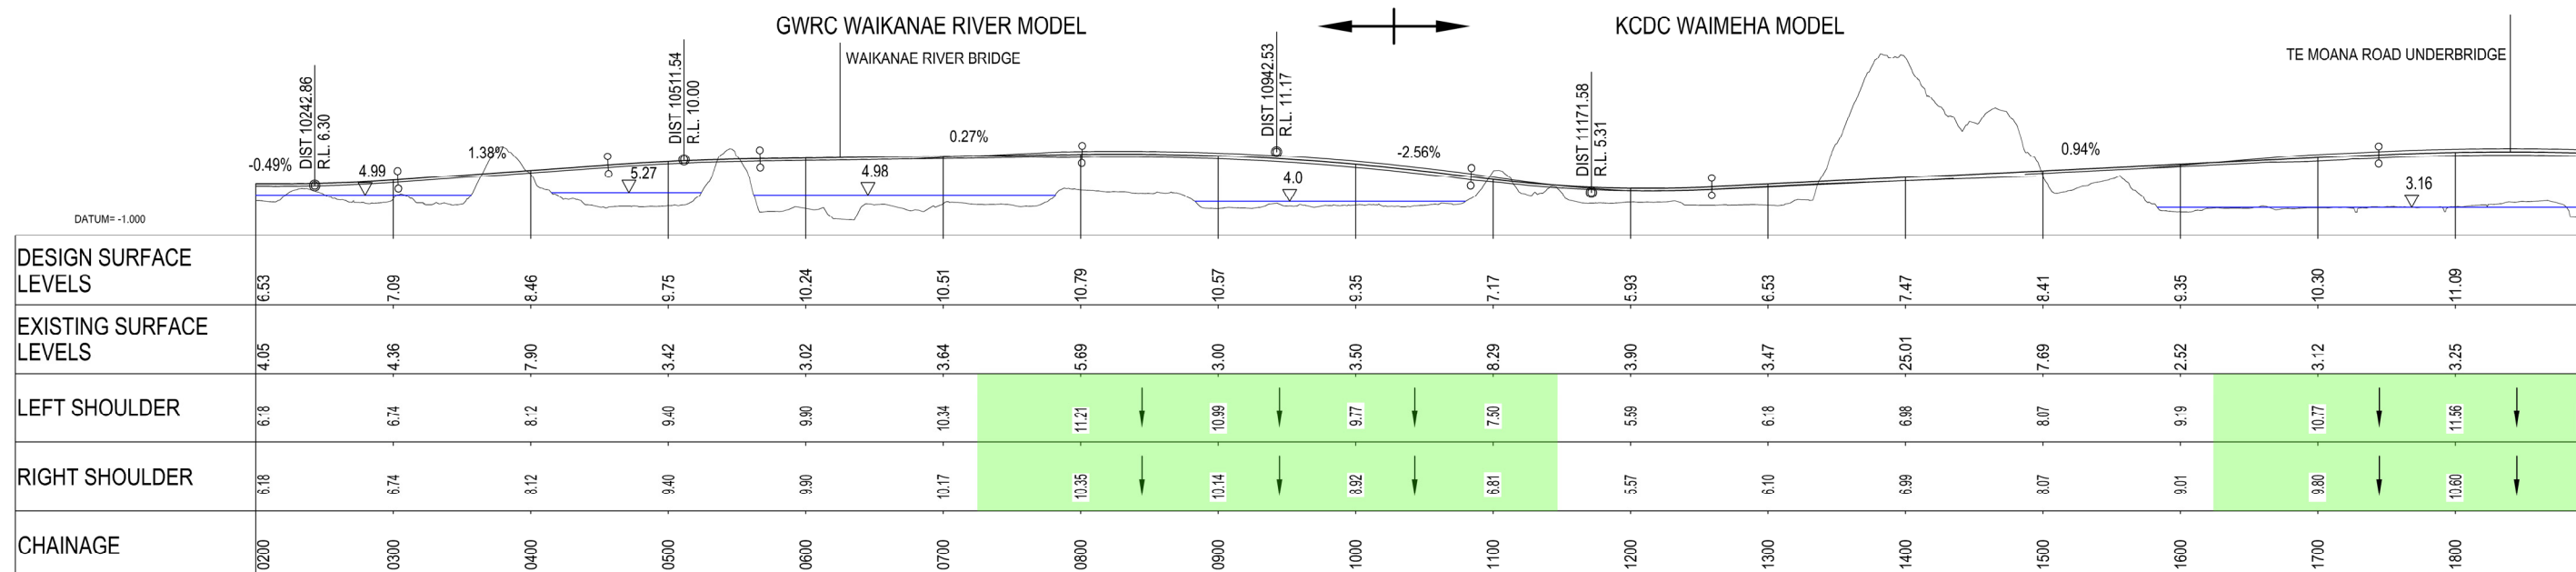

LONGSECTION
HORIZ. SCALE= 1:5000 VERT. SCALE= 1:1000

NOTES:

1. FLOOD EXTENTS INCLUDE CLIMATE CHANGE TO 2090 (MID ESTIMATE)
2. ALL LEVELS ARE IN WELLINGTON 1953 HEIGHT DATUM
3. WSL= WATER SURFACE LEVEL

Original Scale (A3)
As Shown

1	AEE LODGEMENT	NRN	15.03.12
Revision:	Amendment	Approved:	Date:



Project: **MACKAYS TO PEKA PEKA EXPRESSWAY**

Title: **1% AEP FLOODING EXTENTS SHEET 6 OF 10**

Status: FOR CONSENTING

Document ID: M2PP-AEE-DWG Rev:

Drawing No: **CV-SW-027**

1