


PLAN
SCALE 1:2500

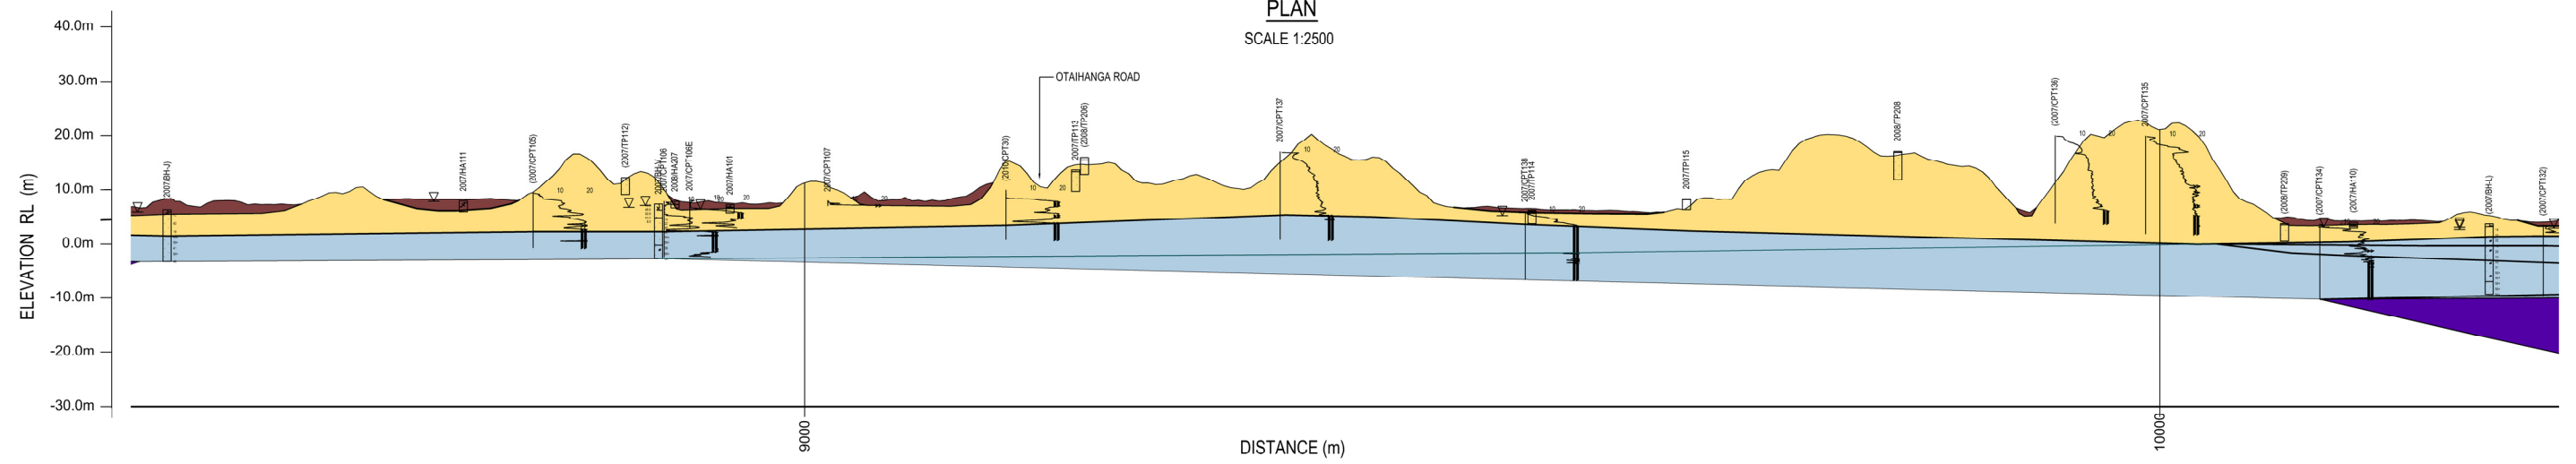

LONGITUDINAL SECTION
SCALE HORIZ = 1:2500 VERT = 1:500

NOTES:

Original Scale (A3)

1	AEE LODGEMENT	NRN	15.03.12
Revision:	Amendment	Approved:	Date:




Project: **MACKAYS TO PEKA PEKA EXPRESSWAY**

Title: **GEOTECHNICAL GROUND CONDITIONS PLAN SHEET 6 OF 11**


Status: - FOR CONSENTING

Document ID: M2PP-AEE-DWG Rev. 1

Drawing No: **GT-GE-106**

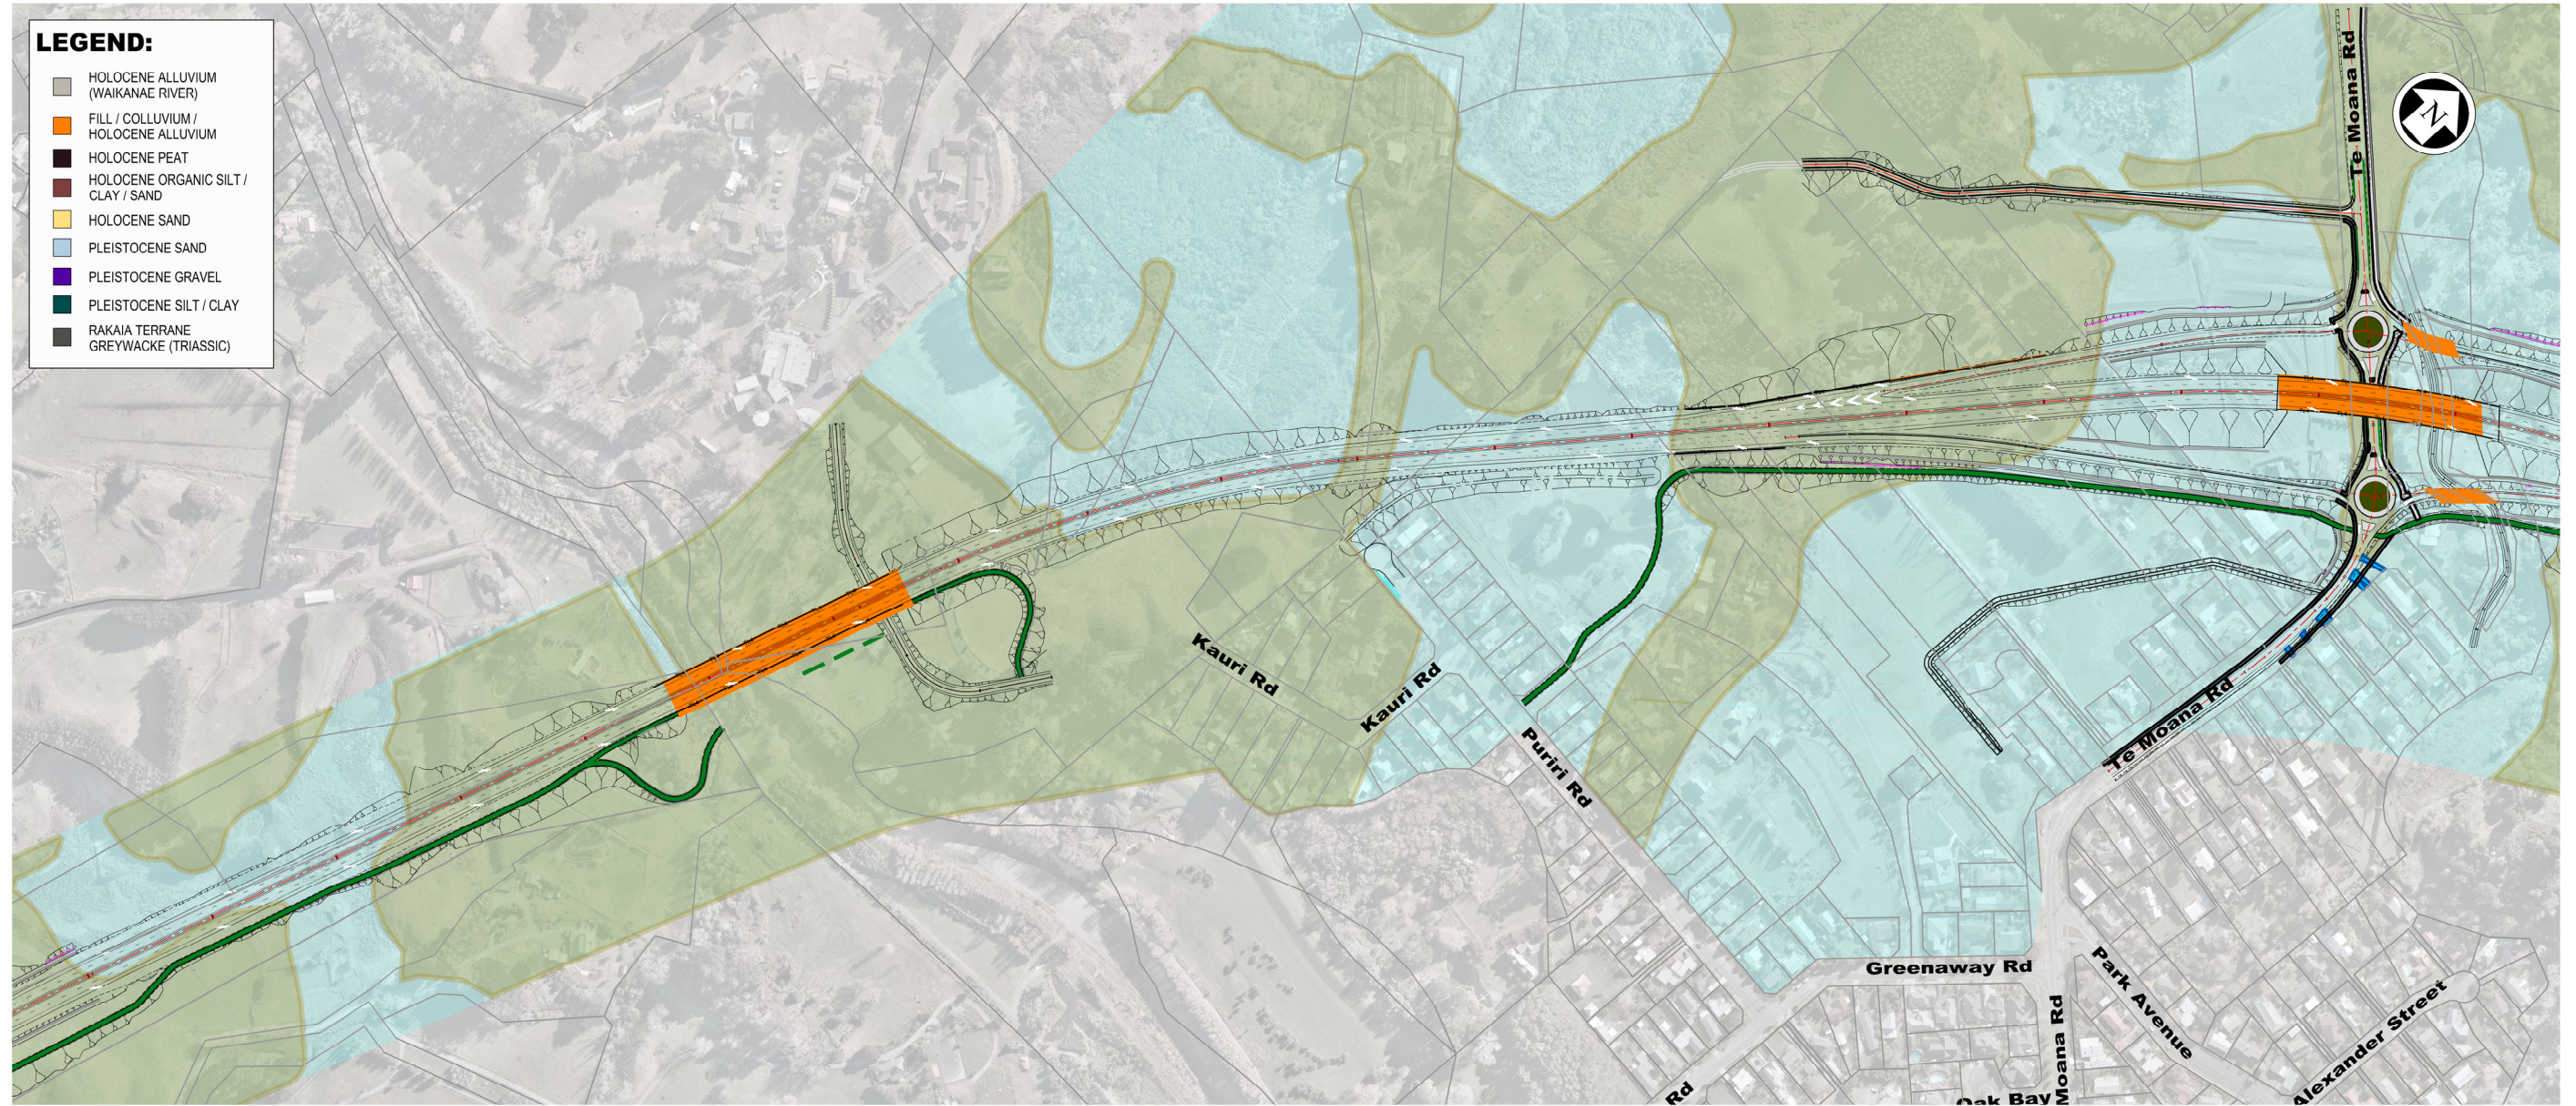

PLAN
SCALE 1:2500

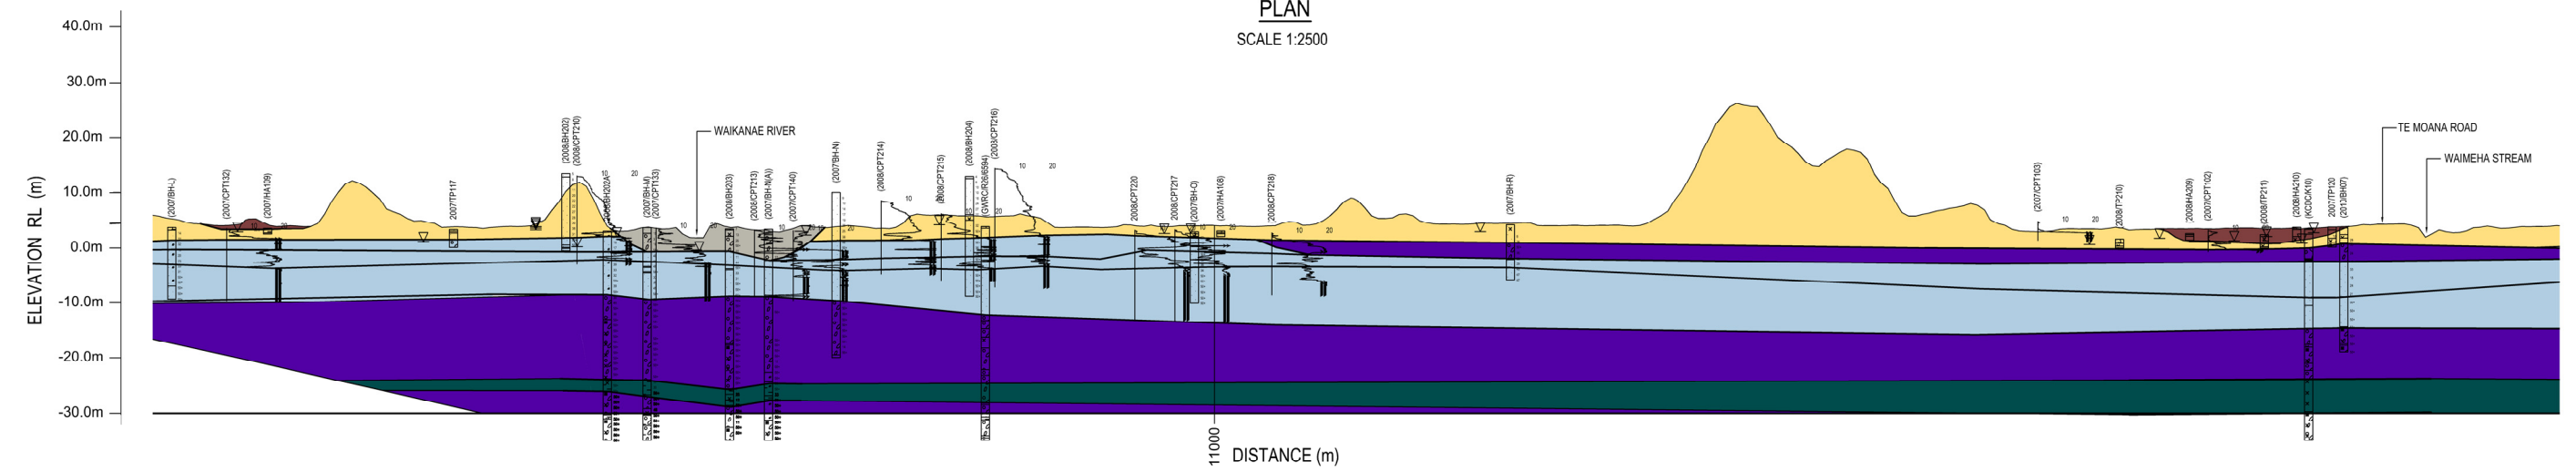


LONGITUDINAL SECTION
SCALE HORIZ = 1:2500 VERT = 1:500

NOTES:

Original Scale (A3)			
1	AE E LODGEMENT	NRN	15.03.12
Revision:	Amendment	Approved:	Date:




Project: MACKAYS TO PEKA PEKA EXPRESSWAY	
Title: GEOTECHNICAL GROUND CONDITIONS PLAN SHEET 7 OF 11	
Status: - FOR CONSENTING	Rev.
Document ID: M2PP-AEE-DWG	1
Drawing No: GT-GE-107	

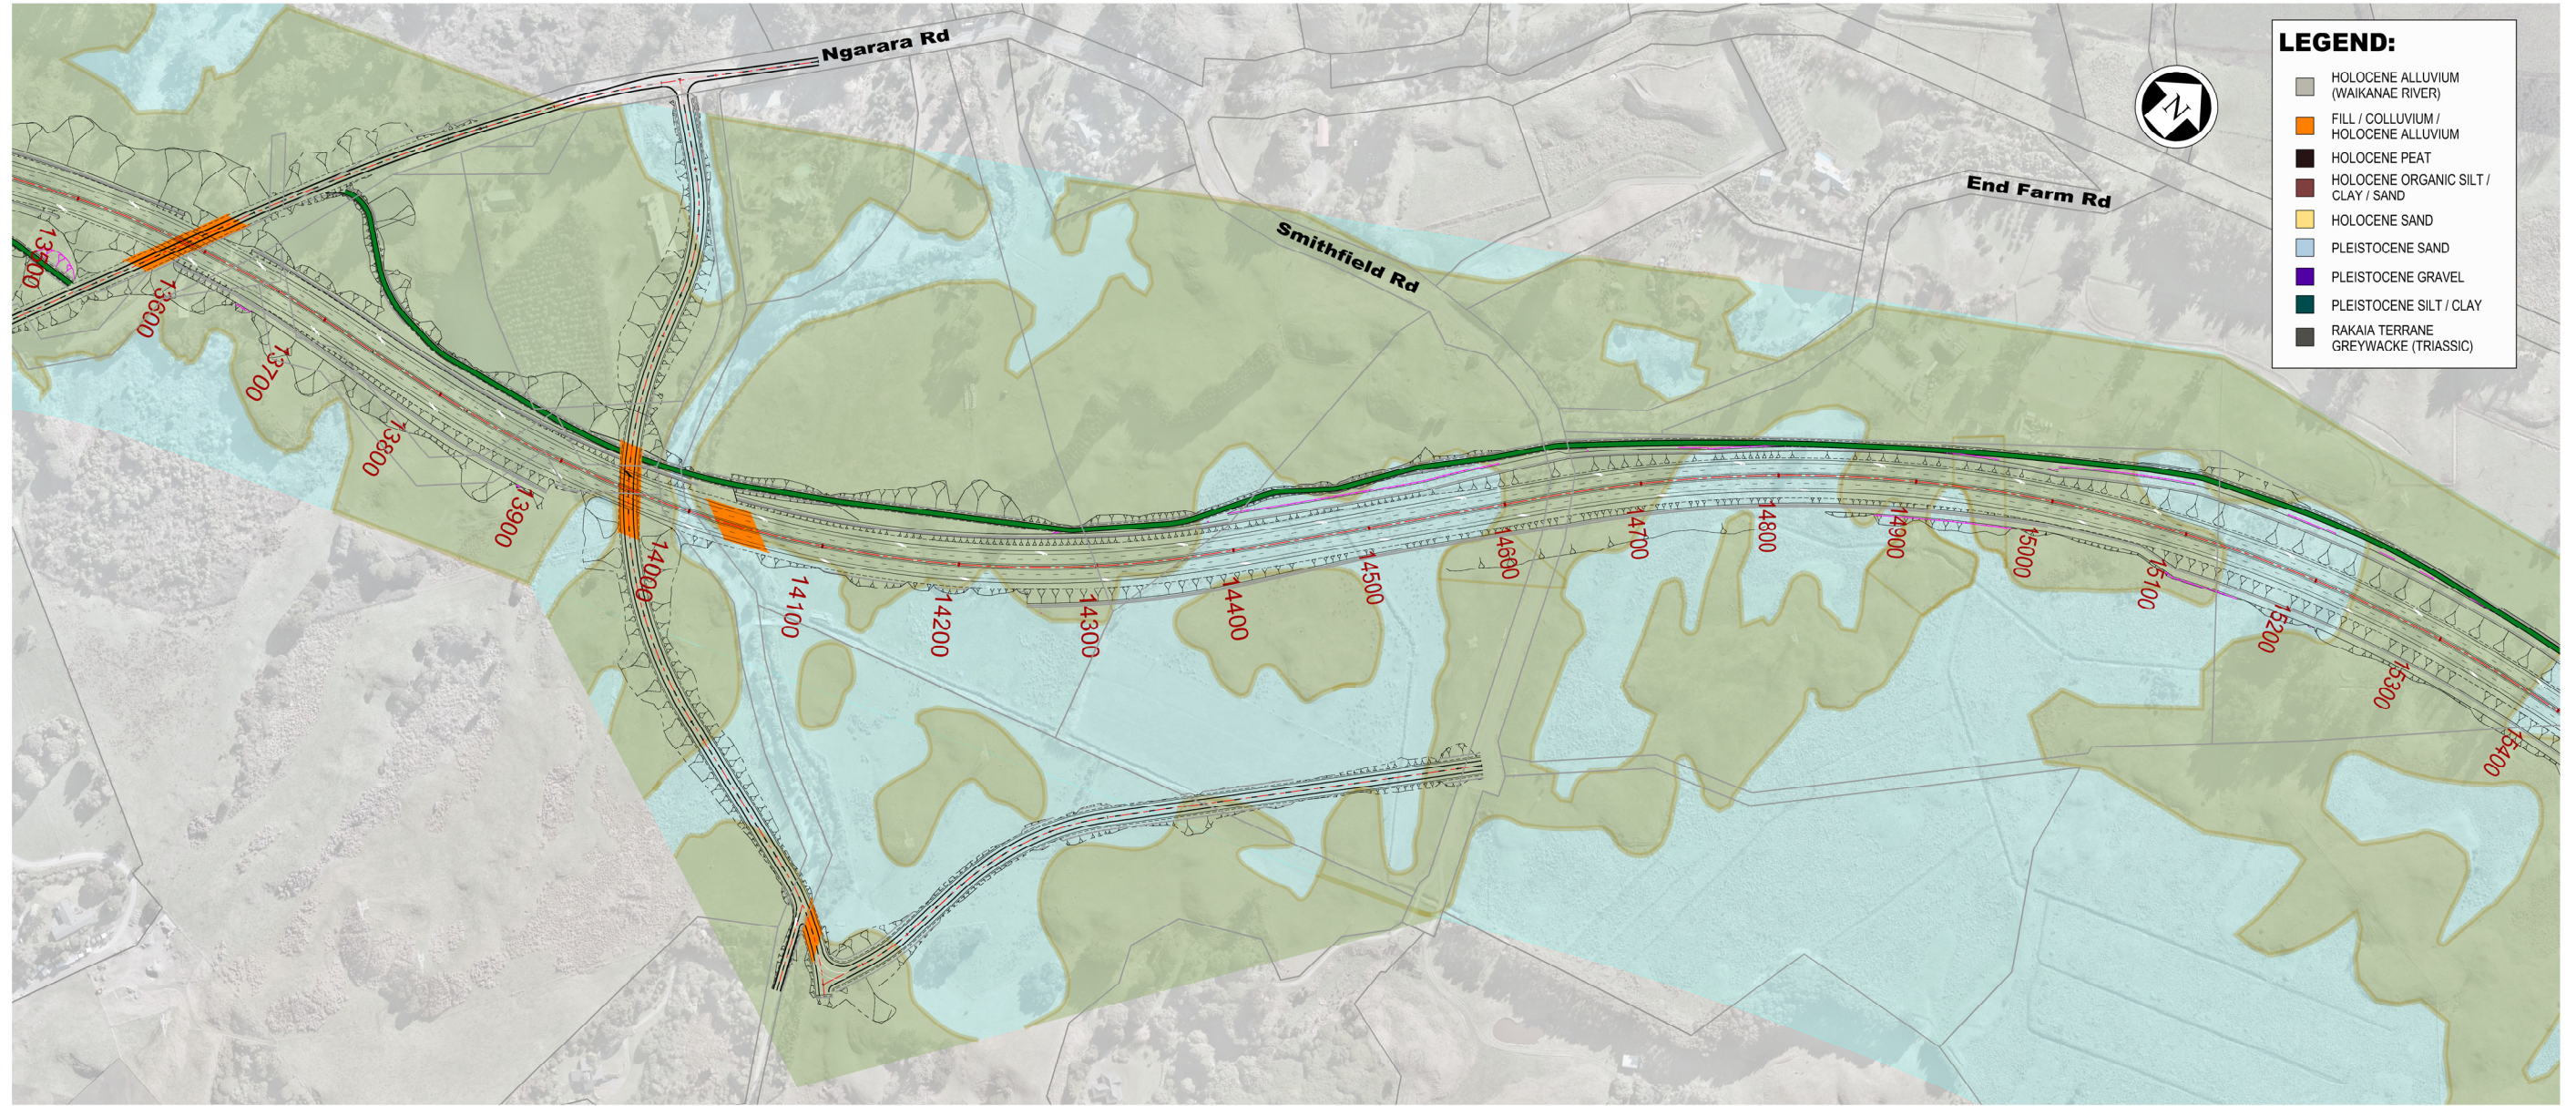

- LEGEND:**
- HOLOCENE ALLUVIUM (WAIKANAE RIVER)
 - FILL / COLLUVIUM / HOLOCENE ALLUVIUM
 - HOLOCENE PEAT
 - HOLOCENE ORGANIC SILT / CLAY / SAND
 - HOLOCENE SAND
 - PLEISTOCENE SAND
 - PLEISTOCENE GRAVEL
 - PLEISTOCENE SILT / CLAY
 - RAKAIA TERRANE GREYWACKE (TRIASSIC)

PLAN

SCALE 1:2500

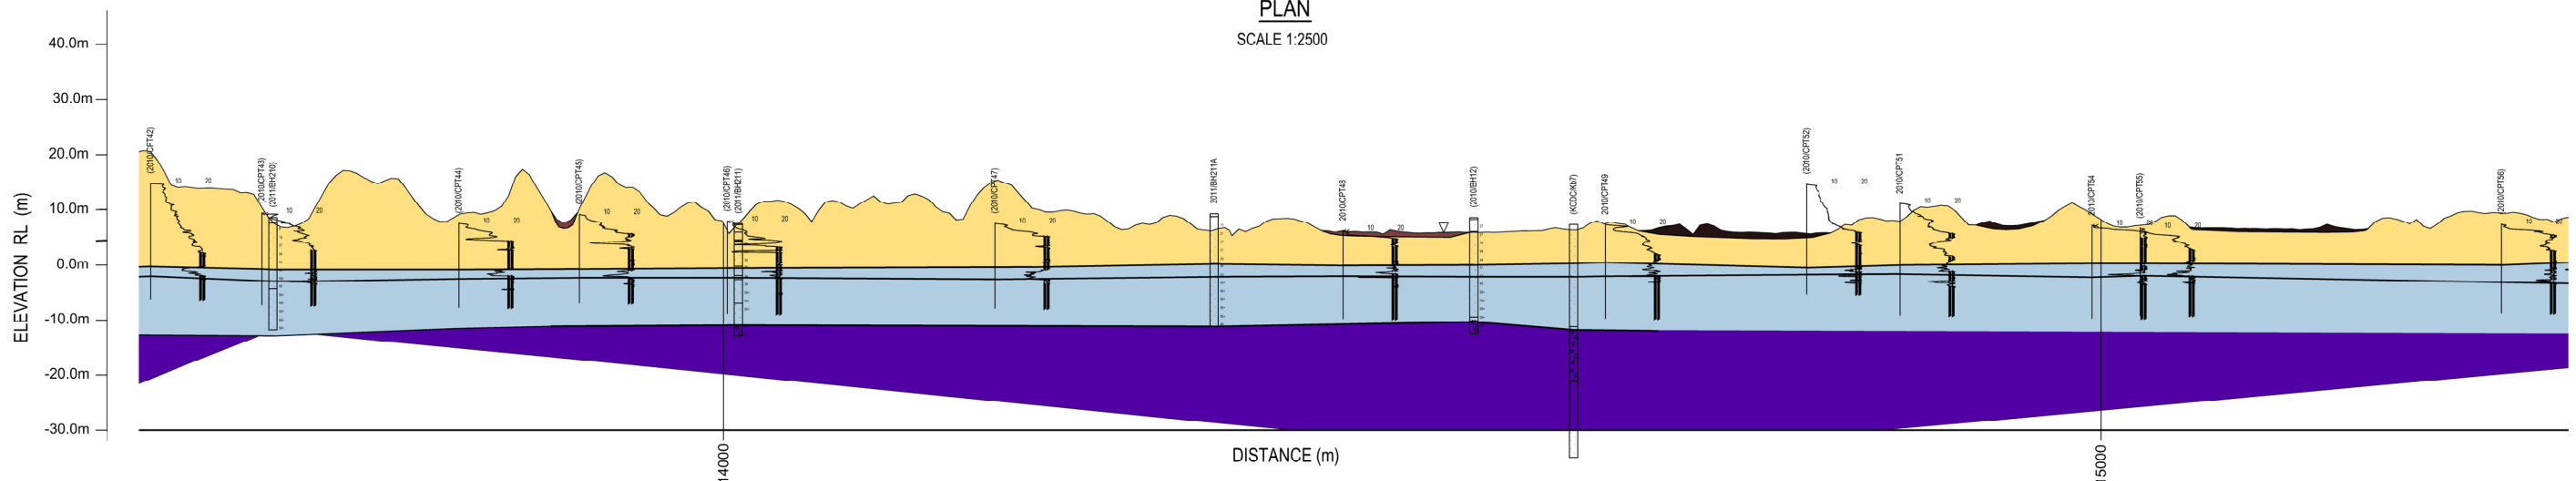

LONGITUDINAL SECTION

SCALE HORIZ = 1:2500 VERT = 1:500

NOTES:

Original Scale (A3)

1	AEE LODGEMENT	NRN	15.03.12
Revision:	Amendment	Approved:	Date:




Project: **MACKAYS TO PEKA PEKA EXPRESSWAY**

Title: **GEOTECHNICAL GROUND CONDITIONS PLAN SHEET 9 OF 11**


Status: - FOR CONSENTING

Document ID: M2PP-AEE-DWG Rev. 1

Drawing No: **GT-GE-109**

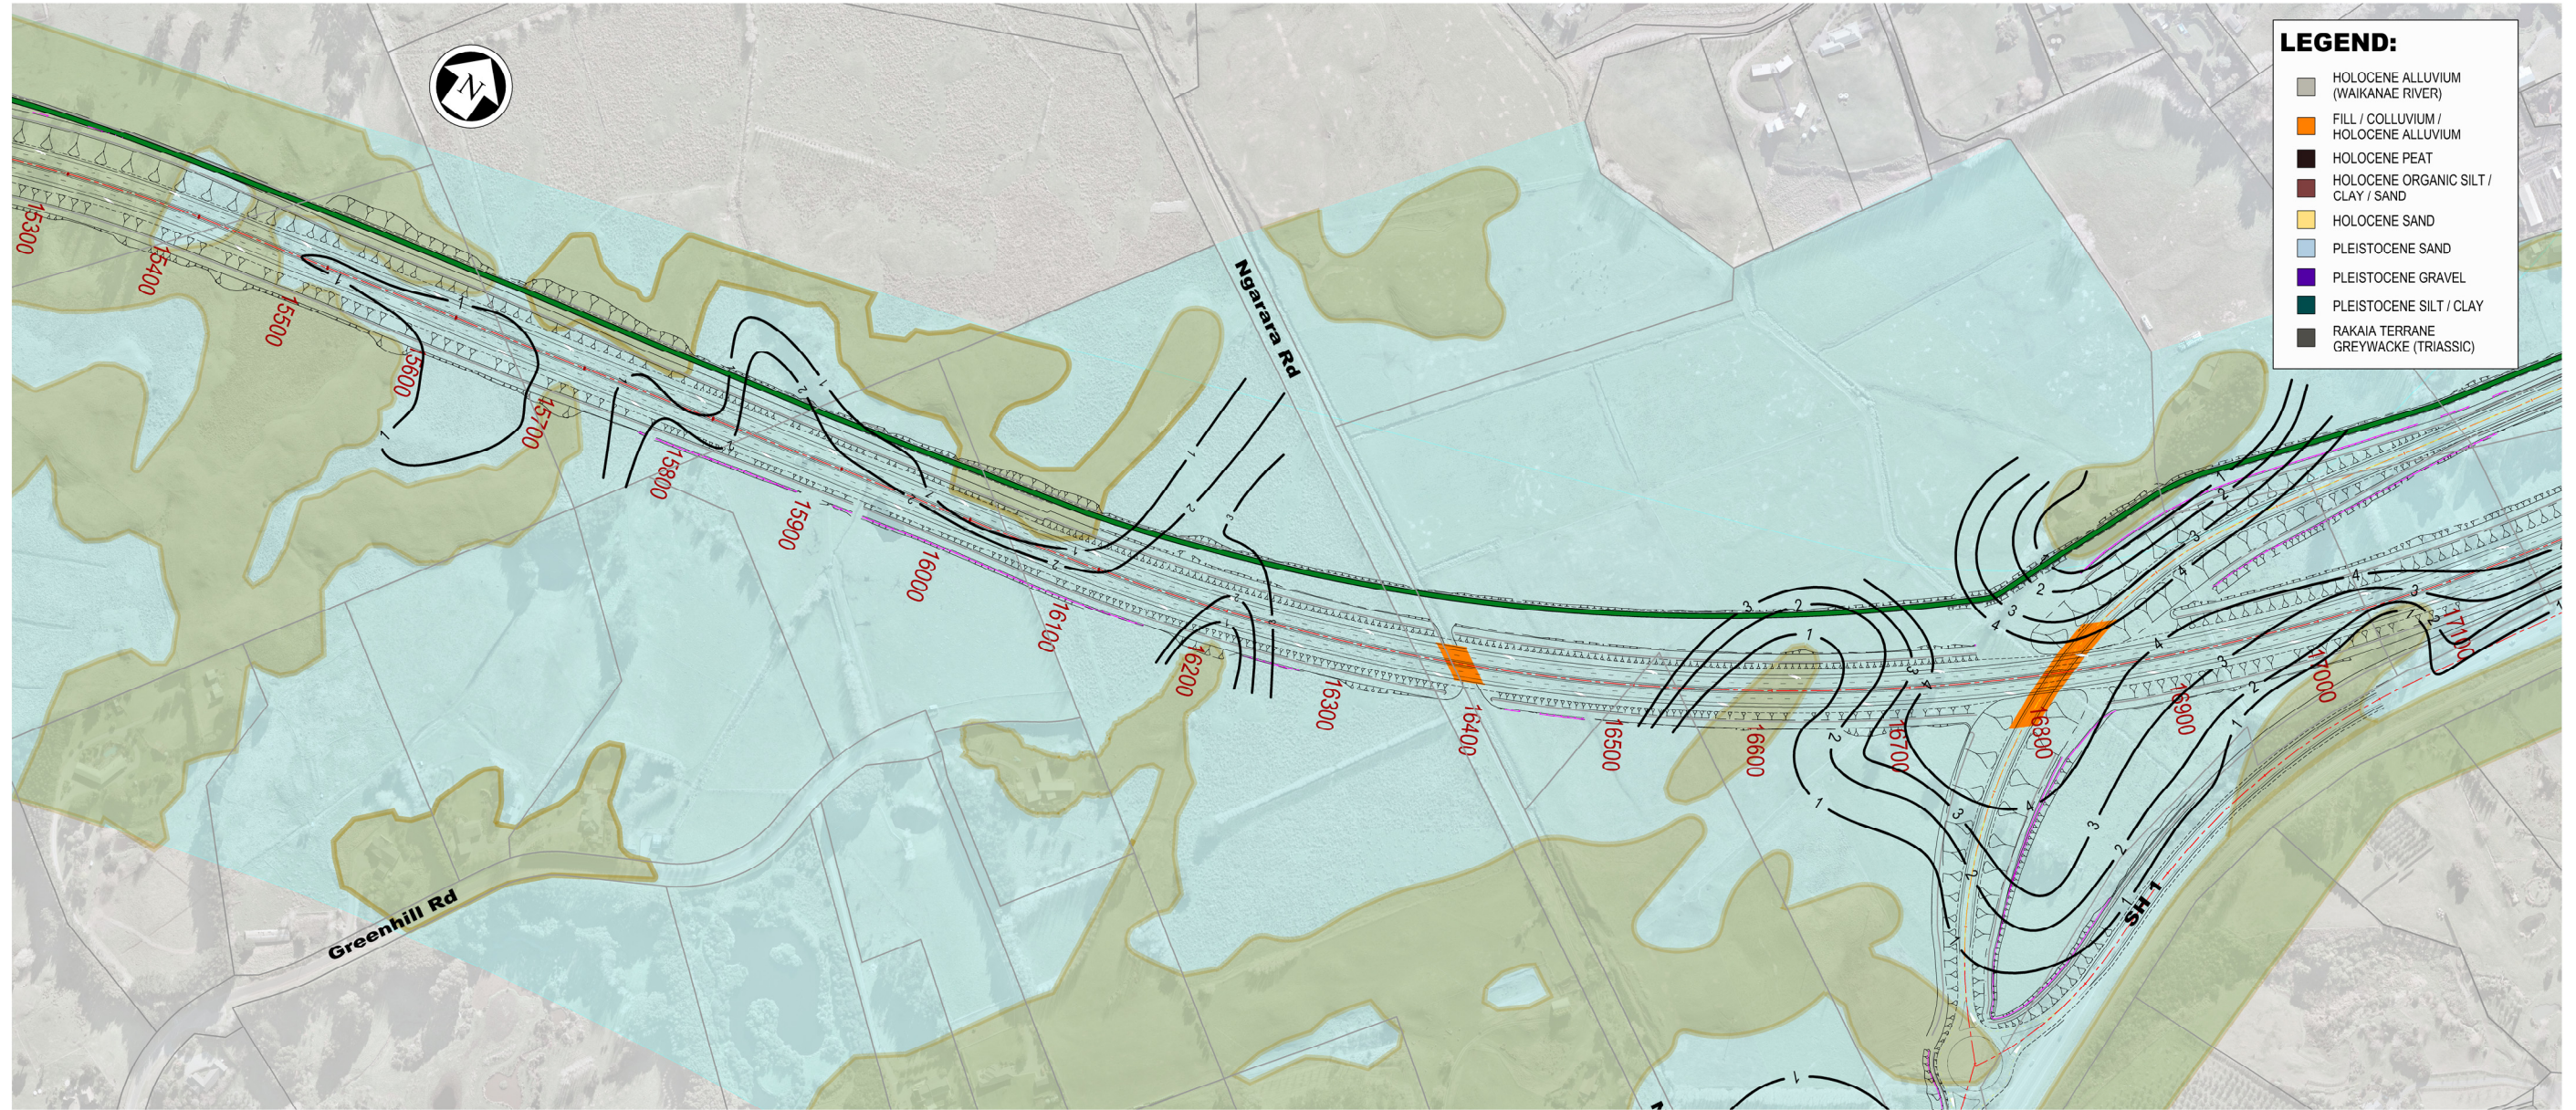

PLAN
SCALE 1:2500

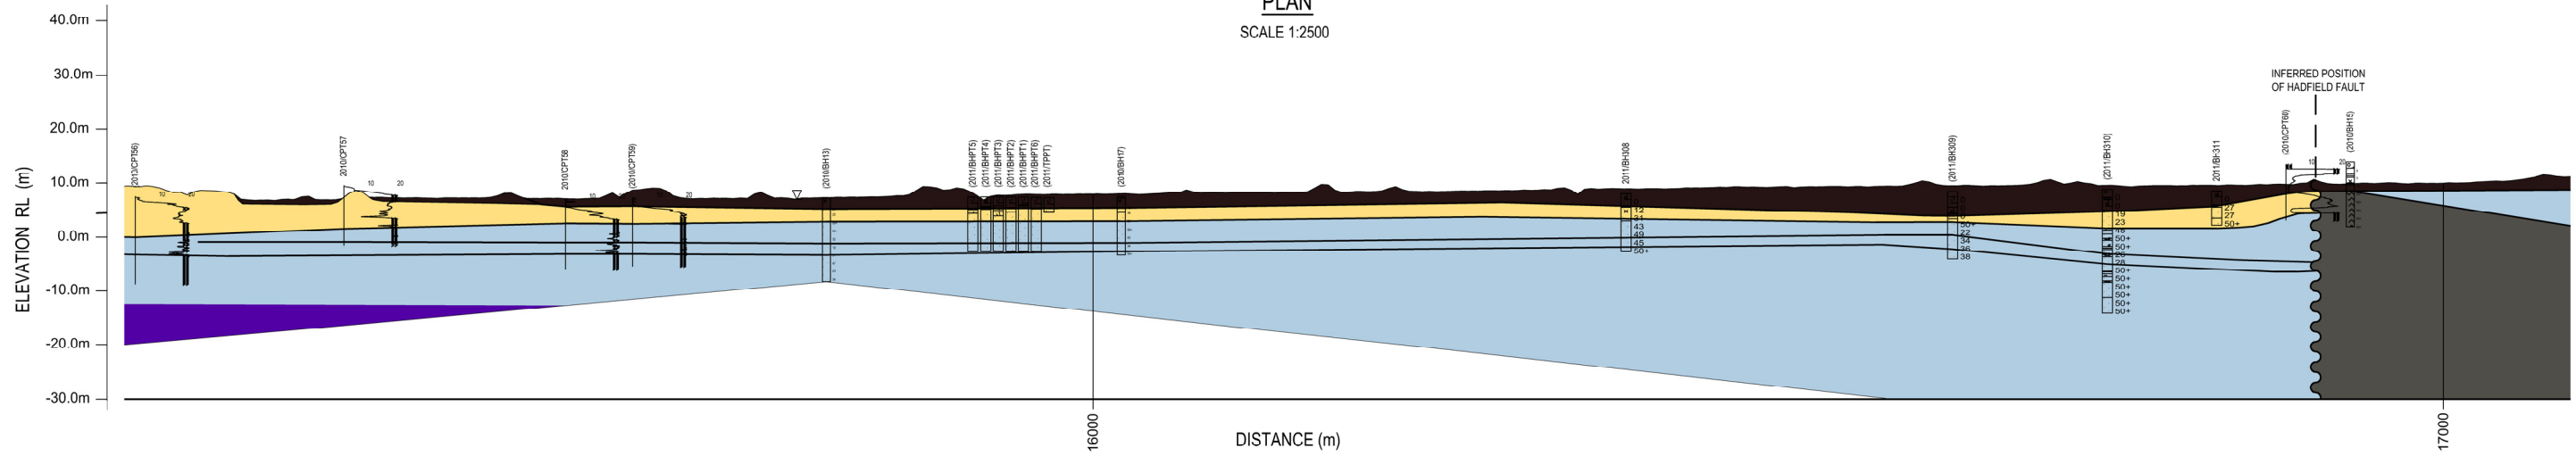

LONGITUDINAL SECTION
SCALE HORIZ = 1:2500 VERT = 1:500

NOTES:

Original Scale (A3)			
1	AEE LODGEMENT	NRN	15.03.12
Revision:	Amendment	Approved:	Date




Project: **MACKAYS TO PEKA PEKA EXPRESSWAY**

Title: **GEOTECHNICAL GROUND CONDITIONS PLAN SHEET 10 OF 11**


Status: **FOR CONSENTING**

Document ID: M2PP-AEE-DWG Rev. 1

Drawing No: **GT-GE-110**

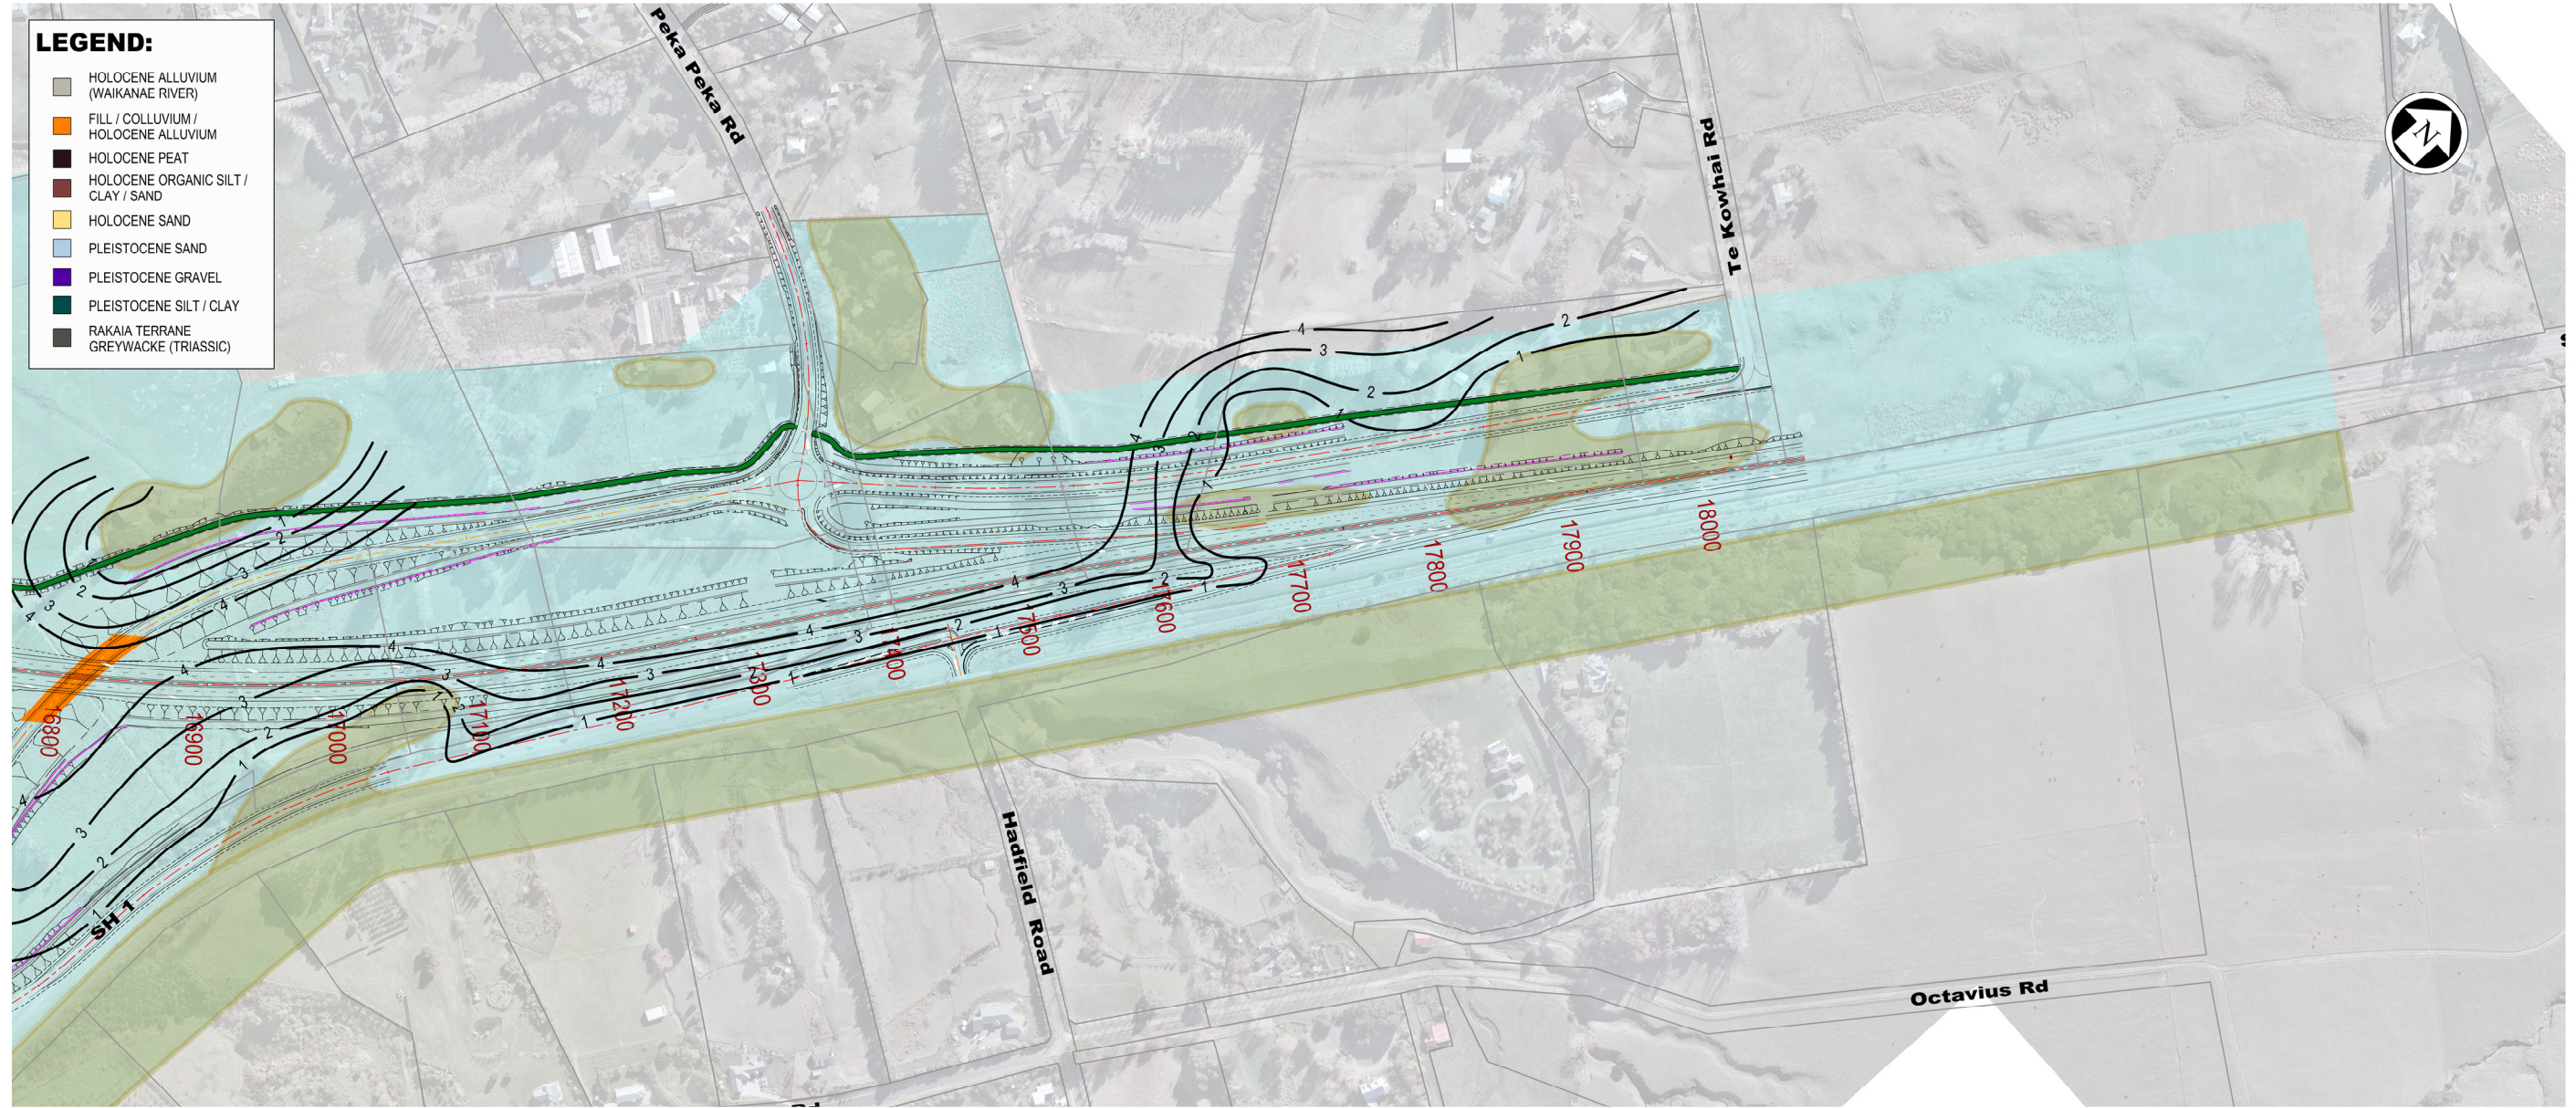

PLAN
SCALE 1:2500

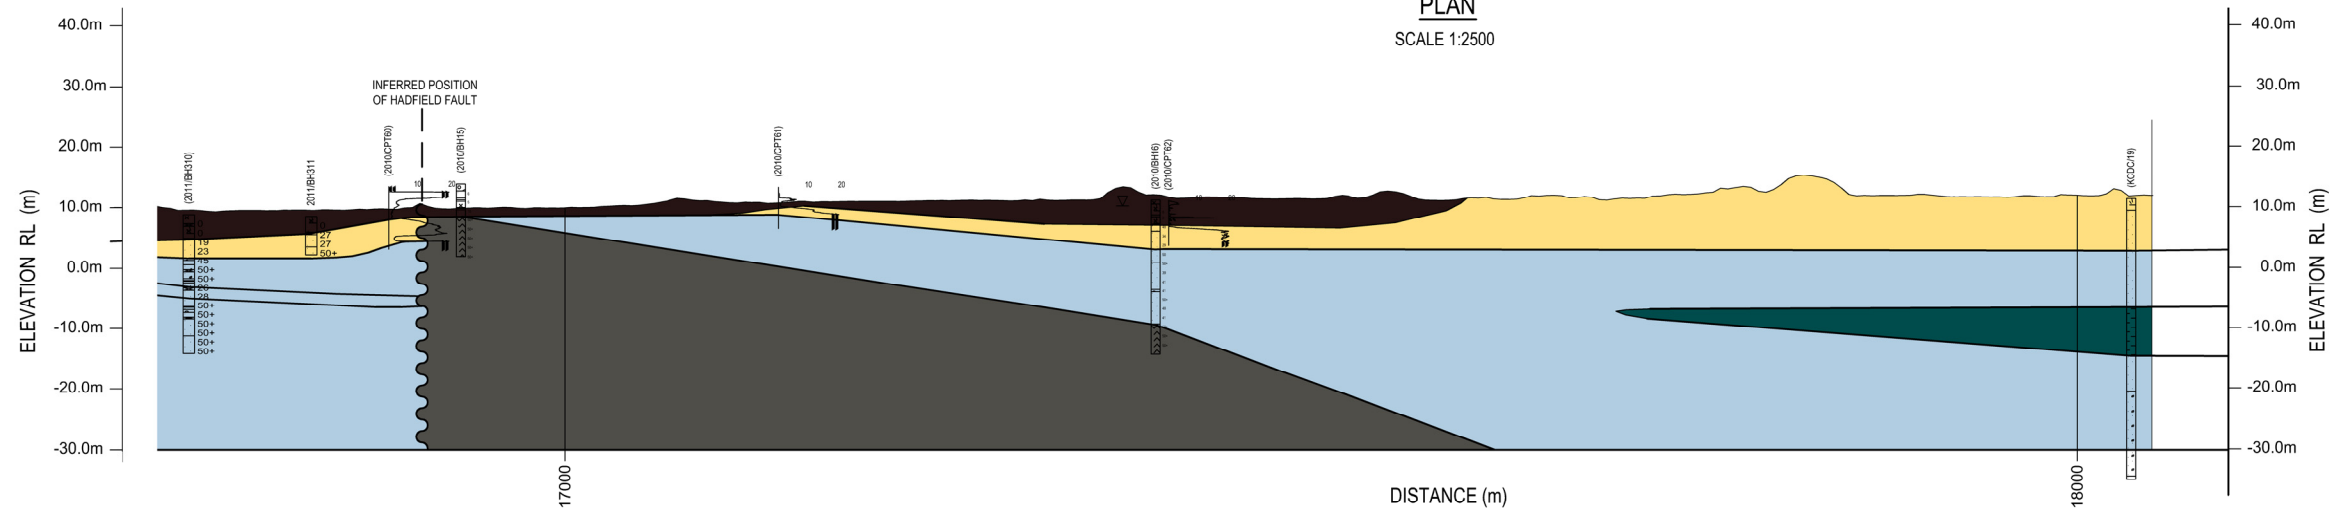

LONGITUDINAL SECTION
SCALE HORIZ = 1:2500 VERT = 1:500

NOTES:

Original Scale (A3)

1	AEE LODGEMENT	NRN	15.03.12
Revision:	Amendment	Approved:	Date:



Project: **MACKAYS TO PEKA PEKA EXPRESSWAY**

Title: **GEOTECHNICAL GROUND CONDITIONS PLAN SHEET 11 OF 11**

Status: - FOR CONSENTING

Document ID: M2PP-AEE-DWG Rev. 1

Drawing No: **GT-GE-111**