




NOTE

Primary and Secondary footpaths will be a minimum of 2.0m in width.
Crossings on Primary paths will be controlled by signals or zebra markings.
Crossings on Secondary paths will be facilitated by refuges.

PRIMARY PEDESTRIAN CORRIDOR

2m width, signalled or zebra crossings, or could be a shared path

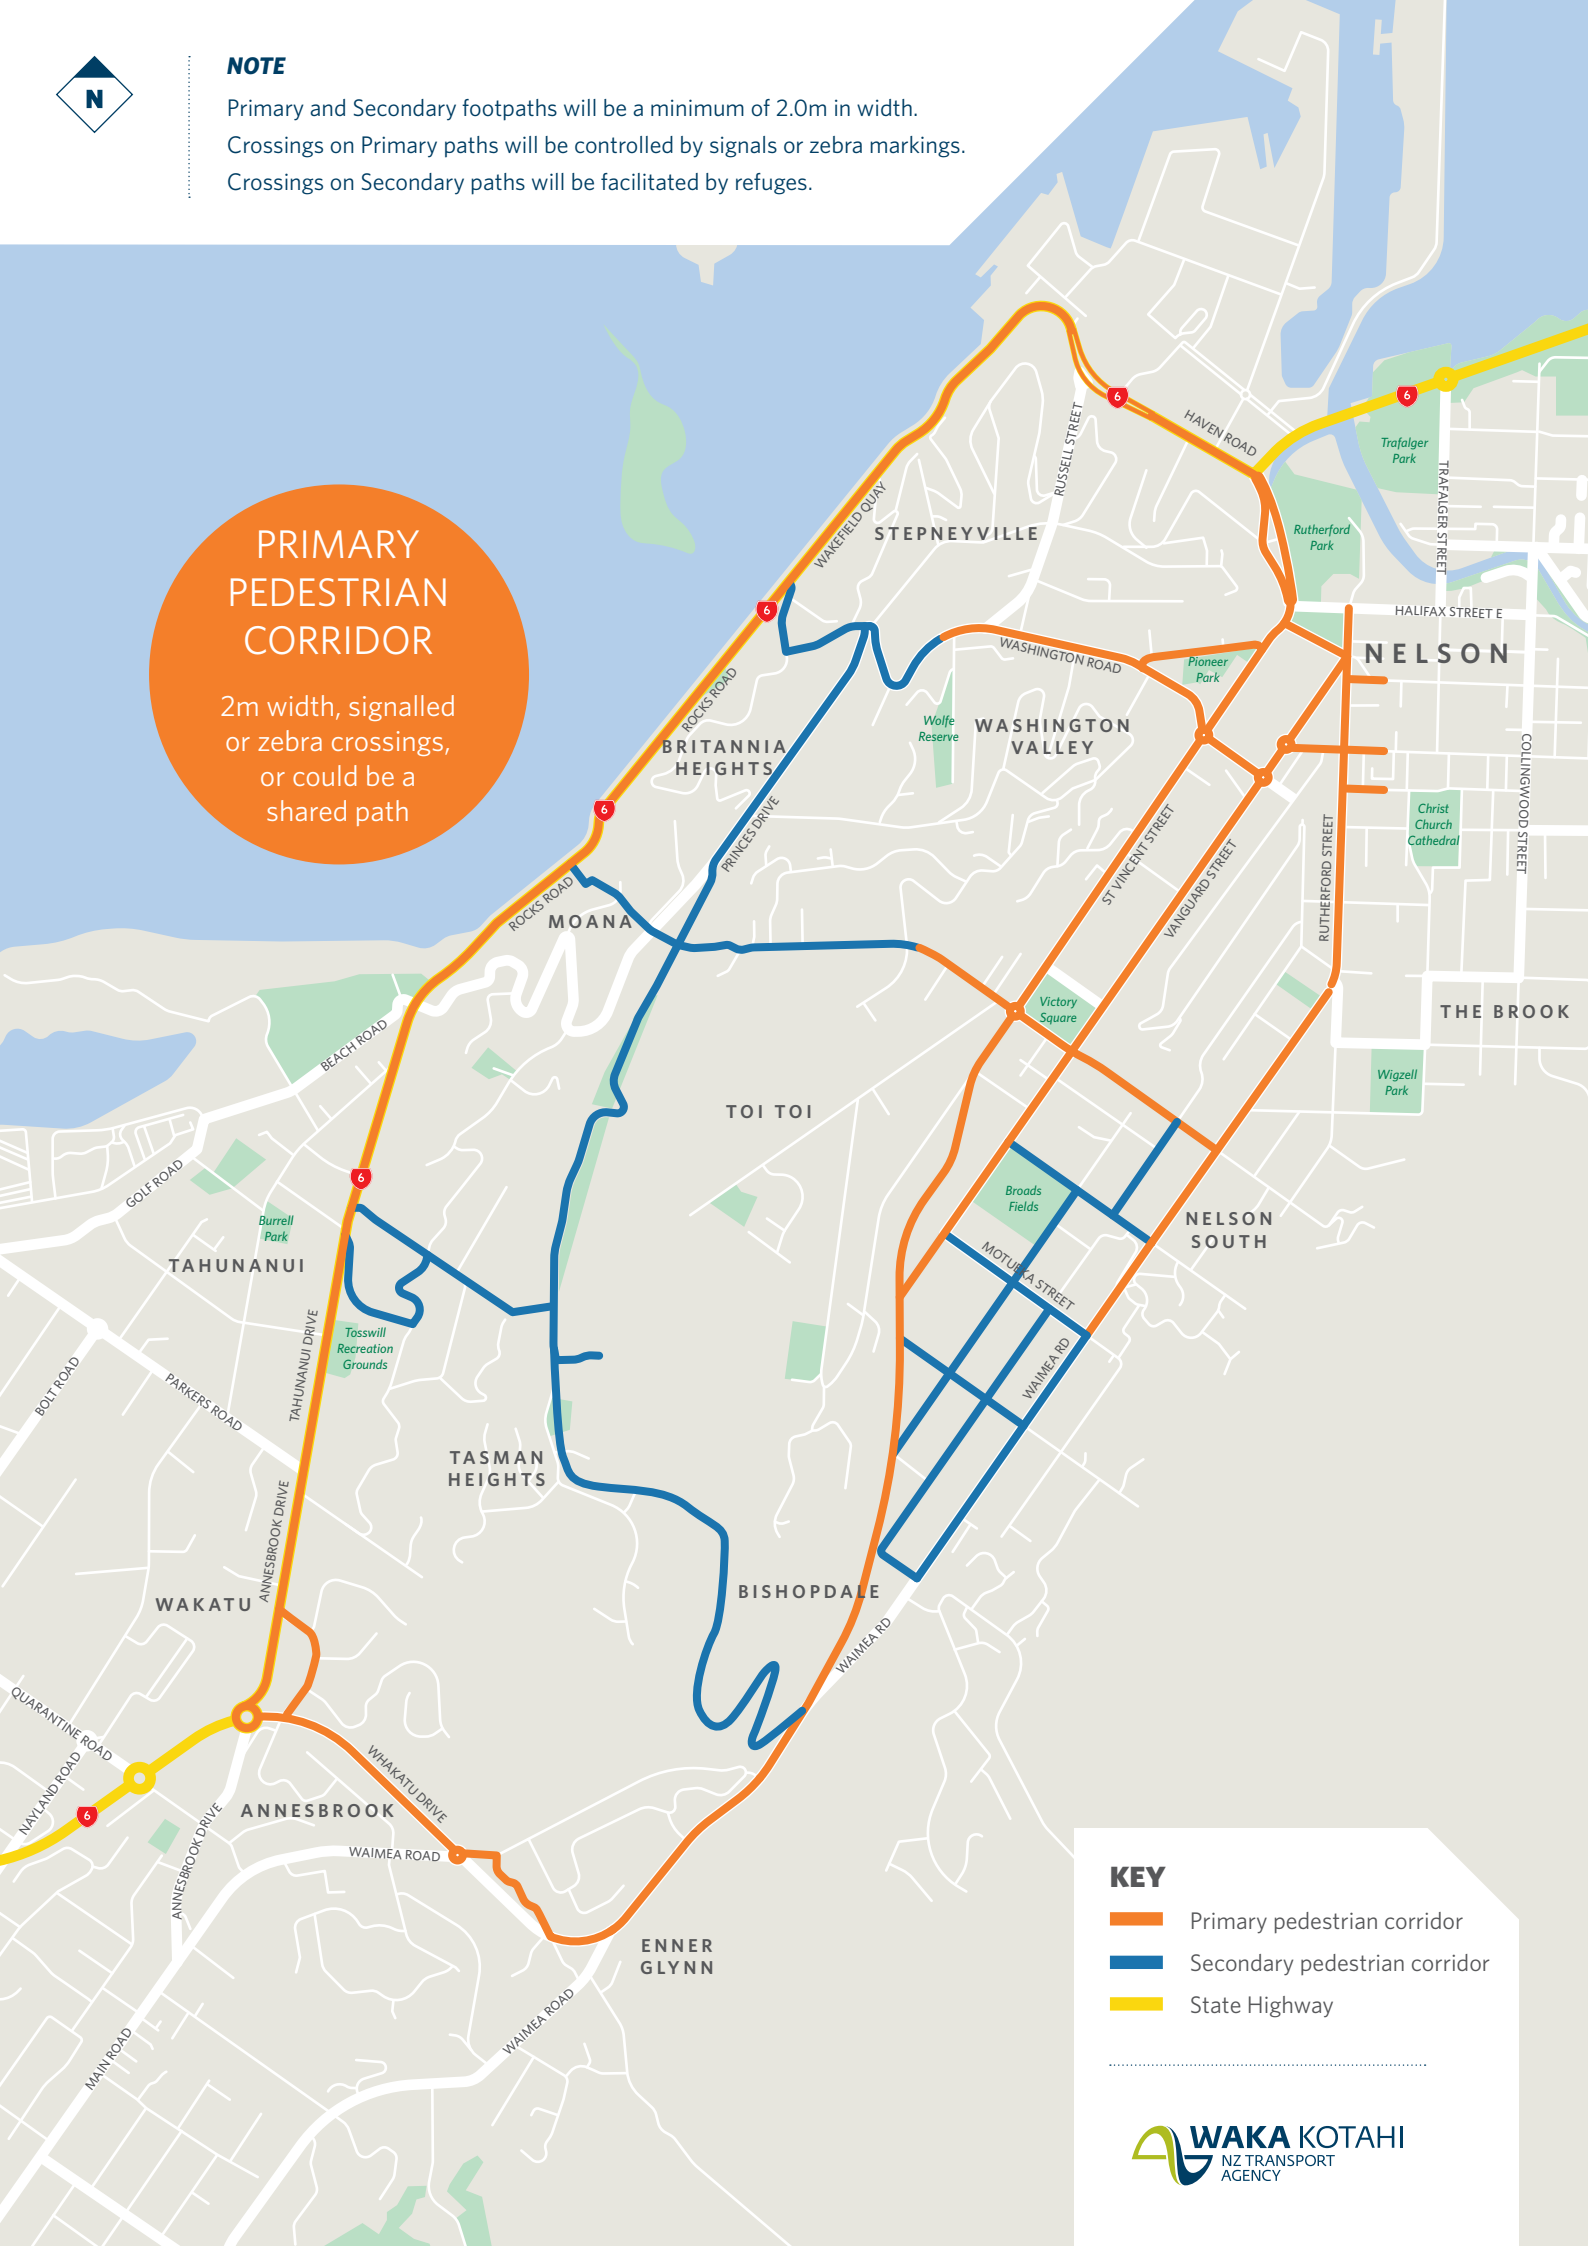

KEY

- Primary pedestrian corridor
- Secondary pedestrian corridor
- State Highway