

PLAN SET C

Waitarere Beach Road Curves Project Land Requirement Plans

Prepared for The New Zealand Transport Agency

November 2015




MWH[®]

BUILDING A BETTER WORLD



ORIGINAL SIZE A1

DO NOT SCALE - IF IN DOUBT, ASK

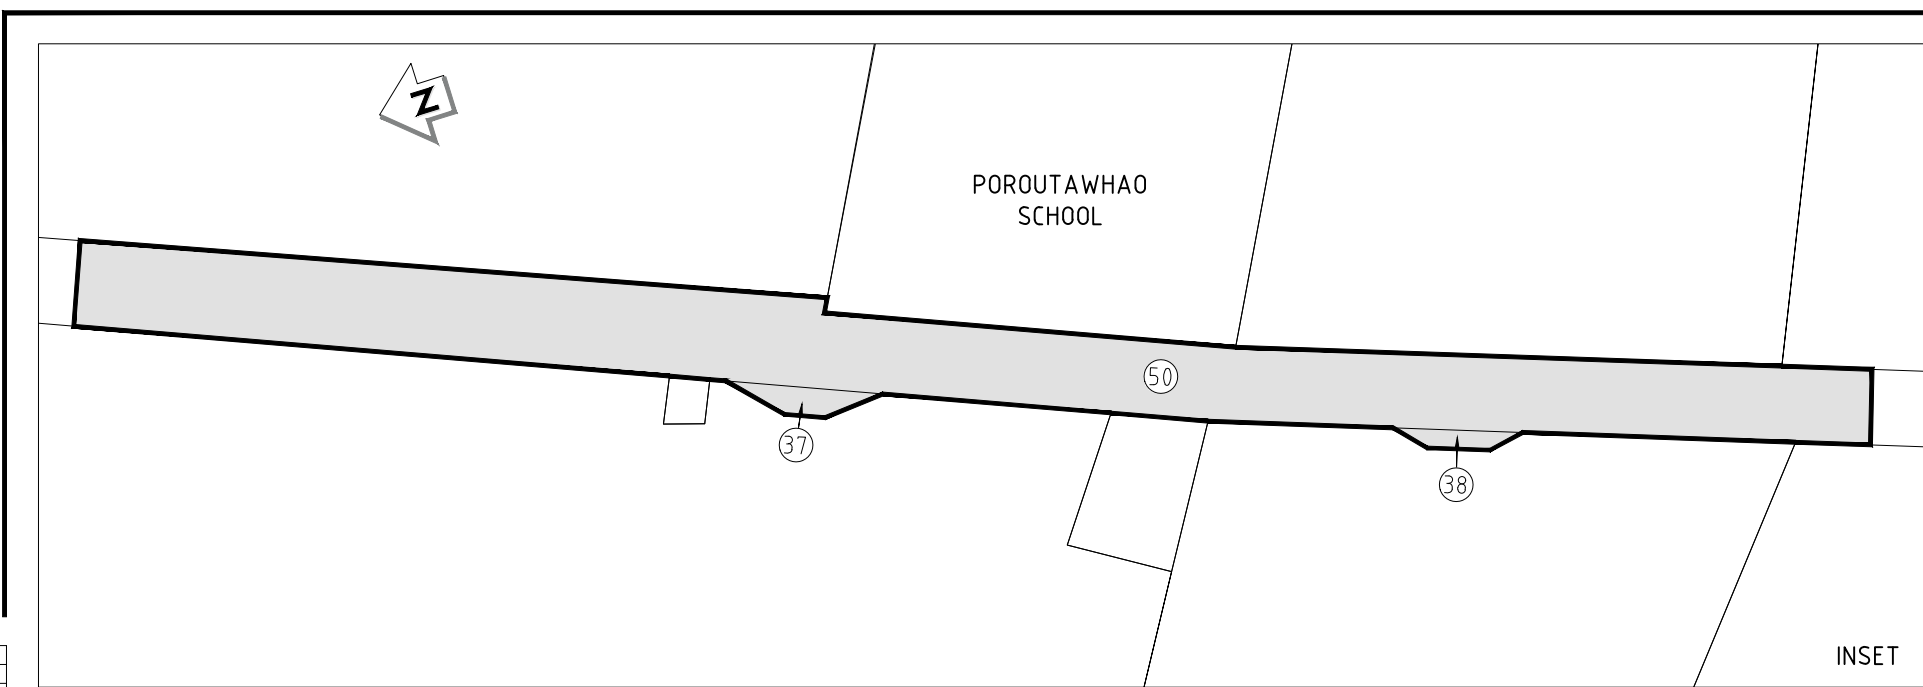

LEGEND:

- PROPOSED DESIGNATION BOUNDARY
- EXISTING PARCEL BOUNDARY
- LAND TO BE DESIGNATED FOR STATE HIGHWAY PURPOSES
- 1 PROPERTY REFERENCE NUMBER (REFER 'LAND REQUIREMENT SCHEDULE')

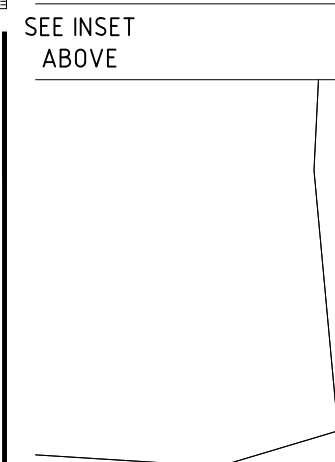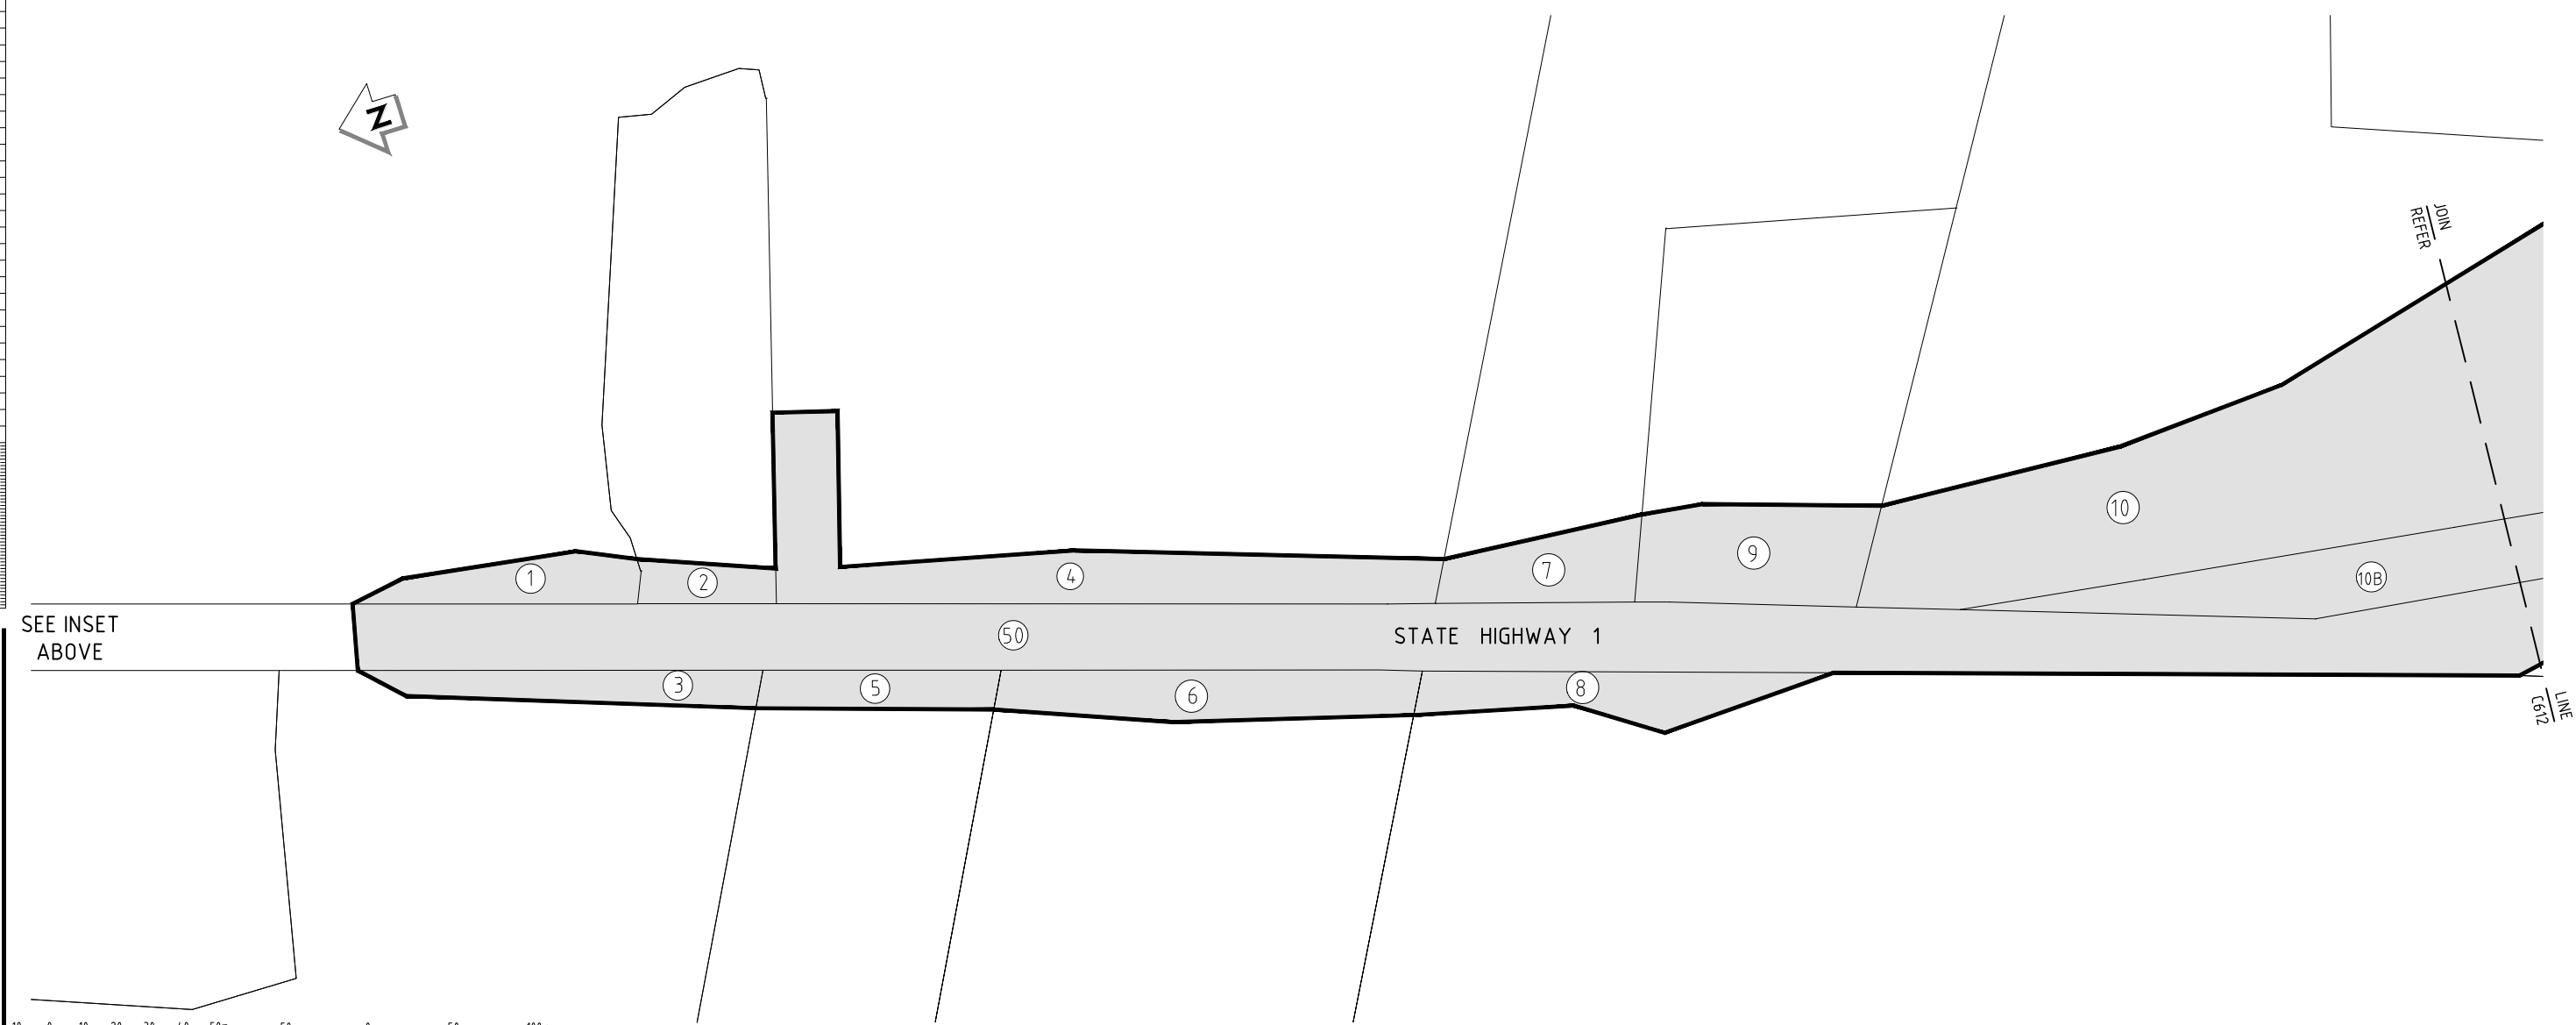

| REV | DESCRIPTION | DRN | CHK | APP | DATE |
|-----|-------------------|-----|-----|-----|-------|
| B | ISSUE FOR CONSENT | PJC | JP | PP | 11/15 |
| A | FOR CONSULTATION | PJC | JP | JP | 09/15 |
| | | | | | |

| | | |
|-------------------|-----------------------|-------|
| SURVEYED | LIDAR & Aerial Photos | 04/14 |
| DESIGNED | J Poval | 07/15 |
| DRAWN | P J Cook | 09/15 |
| CAD REVIEW | | |
| DESIGN CHECK | | |
| DESIGN REVIEW | | |
| APPROVED | | |
| PROF REGISTRATION | | |



Client: WAITARERE BEACH ROAD CURVES PROJECT

LAND REQUIREMENT PLAN SHEET 1 OF 4

NOT FOR CONSTRUCTION

FOR CONSENT



Date Stamp: **12/11/2015**

Scales: 1:1000 @ A1, 1:2000 @ A3

Drawing No: **80500902-04-0853-C611** Rev: **B**

ORIGINAL SIZE A1

DO NOT SCALE - IF IN DOUBT, ASK

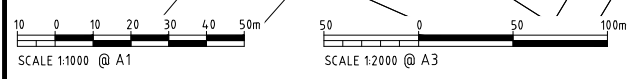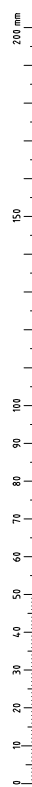

| | | | | | |
|-----|-------------------|-------|-----|-----|-----|
| REV | DESCRIPTION | DATE | APP | CHK | DRN |
| B | ISSUE FOR CONSENT | 11/15 | PP | JP | PJC |
| A | FOR CONSULTATION | 09/15 | JP | JP | PJC |
| | REVISIONS | | | | |

| | | |
|-------------------|-----------------------|-------|
| SURVEYED | LIDAR & Aerial Photos | 04/14 |
| DESIGNED | J Povall | 07/15 |
| DRAWN | P J Cook | 09/15 |
| CAD REVIEW | | |
| DESIGN CHECK | | |
| DESIGN REVIEW | | |
| APPROVED | | |
| PROF REGISTRATION | | |



WAITARERE BEACH ROAD
CURVES PROJECT

LAND REQUIREMENT PLAN
SHEET 2 OF 4


| | |
|--------------|--------------------------|
| Status Stamp | FOR CONSENT |
| Date Stamp | 12/11/2015 |
| Scales | 1:1000 @ A1, 1:2000 @ A3 |
| Drawing No. | 80500902-04-0853-C612 |
| Rev | B |

LEGEND:



- PROPOSED DESIGNATION BOUNDARY
- EXISTING PARCEL BOUNDARY
- LAND TO BE DESIGNATED FOR STATE HIGHWAY PURPOSES
- ① PROPERTY REFERENCE NUMBER (REFER 'LAND REQUIREMENT SCHEDULE')

NOT FOR CONSTRUCTION

DO NOT SCALE - IF IN DOUBT, ASK

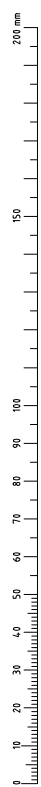

ORIGINAL SIZE **A1**

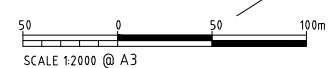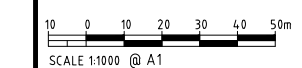

LEGEND:

- PROPOSED DESIGNATION BOUNDARY
- EXISTING PARCEL BOUNDARY
- LAND TO BE DESIGNATED FOR STATE HIGHWAY PURPOSES
- PROPERTY REFERENCE NUMBER (REFER 'LAND REQUIREMENT SCHEDULE')

NOT FOR CONSTRUCTION

| | | | | | | | |
|-----|-------------------|-----|-----|-----|-------|--|--|
| | | | | | | | |
| | | | | | | | |
| | | | | | | | |
| | | | | | | | |
| B | ISSUE FOR CONSENT | PJC | JP | PP | 11/15 | | |
| A | FOR CONSULTATION | PJC | JP | JP | 09/15 | | |
| REV | | DRN | CHK | APP | DATE | | |

| | | |
|--------------------|-----------------------|-------|
| SURVEYED | LIDAR & Aerial Photos | 04/14 |
| DESIGNED | J Povall | 07/15 |
| DRAWN | P J Cook | 09/15 |
| CAD REVIEW | | |
| DESIGN CHECK | | |
| DESIGN REVIEW | | |
| APPROVED | | |
| PROF REGISTRATION: | | |



WAITARERE BEACH ROAD CURVES PROJECT





LAND REQUIREMENT PLAN

SHEET 3 OF 4

| | |
|--------------|------------------------------|
| Status Stamp | FOR CONSENT |
| Date Stamp | 12/11/2015 |
| Scales | 1:1000 @ A1, 1:2000 @ A3 |
| Drawing No. | 80500902-04-0853-C613 |
| Rev | B |

ORIGINAL SIZE A1

DO NOT SCALE - IF IN DOUBT, ASK

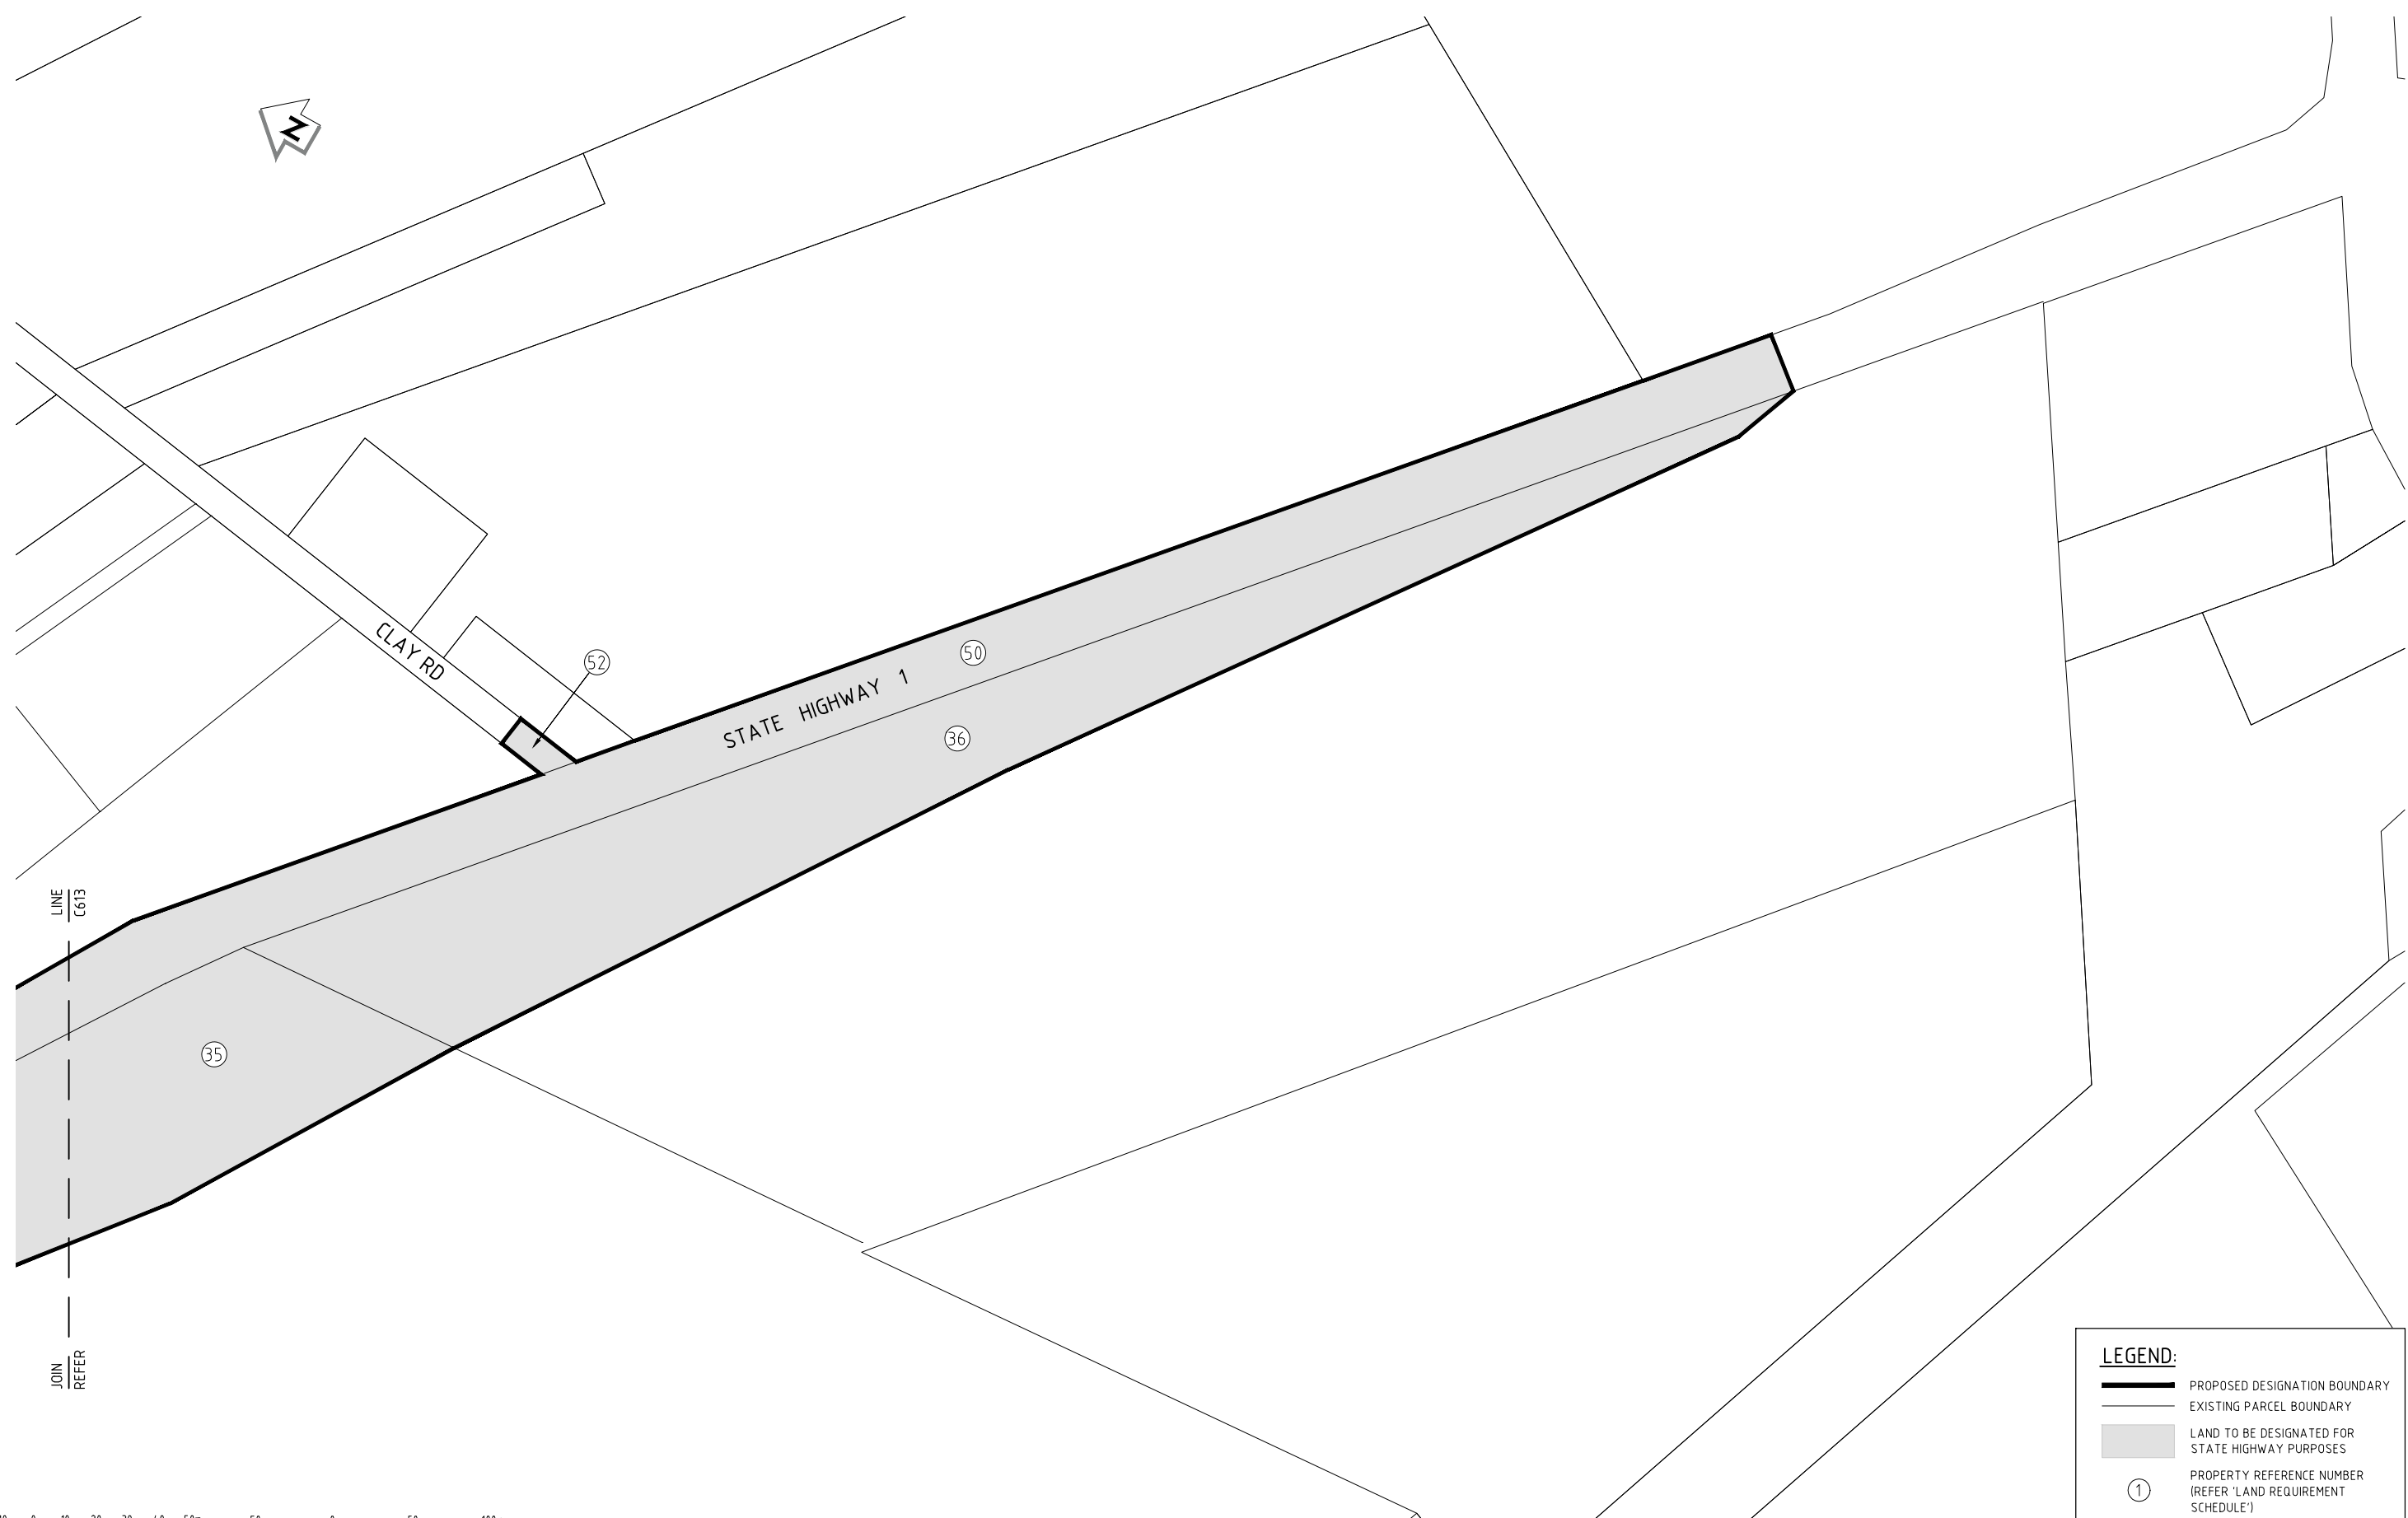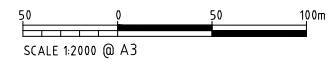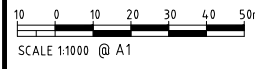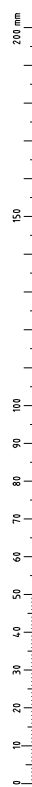

LINE C613

CLAY RD

STATE HIGHWAY 1

35

36

50

52

JOIN REFER

LEGEND:

- PROPOSED DESIGNATION BOUNDARY
- EXISTING PARCEL BOUNDARY
- LAND TO BE DESIGNATED FOR STATE HIGHWAY PURPOSES
- PROPERTY REFERENCE NUMBER (REFER 'LAND REQUIREMENT SCHEDULE')

NOT FOR CONSTRUCTION

| | | | | | |
|-----|-------------------|-----|-----|-----|-------|
| REV | DESCRIPTION | BY | CHK | APP | DATE |
| B | ISSUE FOR CONSENT | PJC | JP | PP | 11/15 |
| A | FOR CONSULTATION | PJC | JP | JP | 09/15 |
| | REVISIONS | DRN | CHK | APP | DATE |

| | | |
|-------------------|-----------------------|-------|
| SURVEYED | LIDAR & Aerial Photos | 04/14 |
| DESIGNED | J Povall | 07/15 |
| DRAWN | P J Cook | 09/15 |
| CAD REVIEW | | |
| DESIGN CHECK | | |
| DESIGN REVIEW | | |
| APPROVED | | |
| PROF REGISTRATION | | |



Client: WAITARERE BEACH ROAD CURVES PROJECT

LAND REQUIREMENT PLAN SHEET 4 OF 4

| | |
|--------------|--------------------------|
| Status Stamp | FOR CONSENT |
| Date Stamp | 12/11/2015 |
| Scales | 1:1000 @ A1, 1:2000 @ A3 |
| Drawing No. | 80500902-04-0853-C614 |
| Rev | B |