

PLAN SET D

Waitarere Beach Road Curves Project Sheet Layout Plans

Prepared for The New Zealand Transport Agency

November 2015






MWH[®]

BUILDING A BETTER WORLD

ORIGINAL SIZE A1

DO NOT SCALE - IF IN DOUBT, ASK

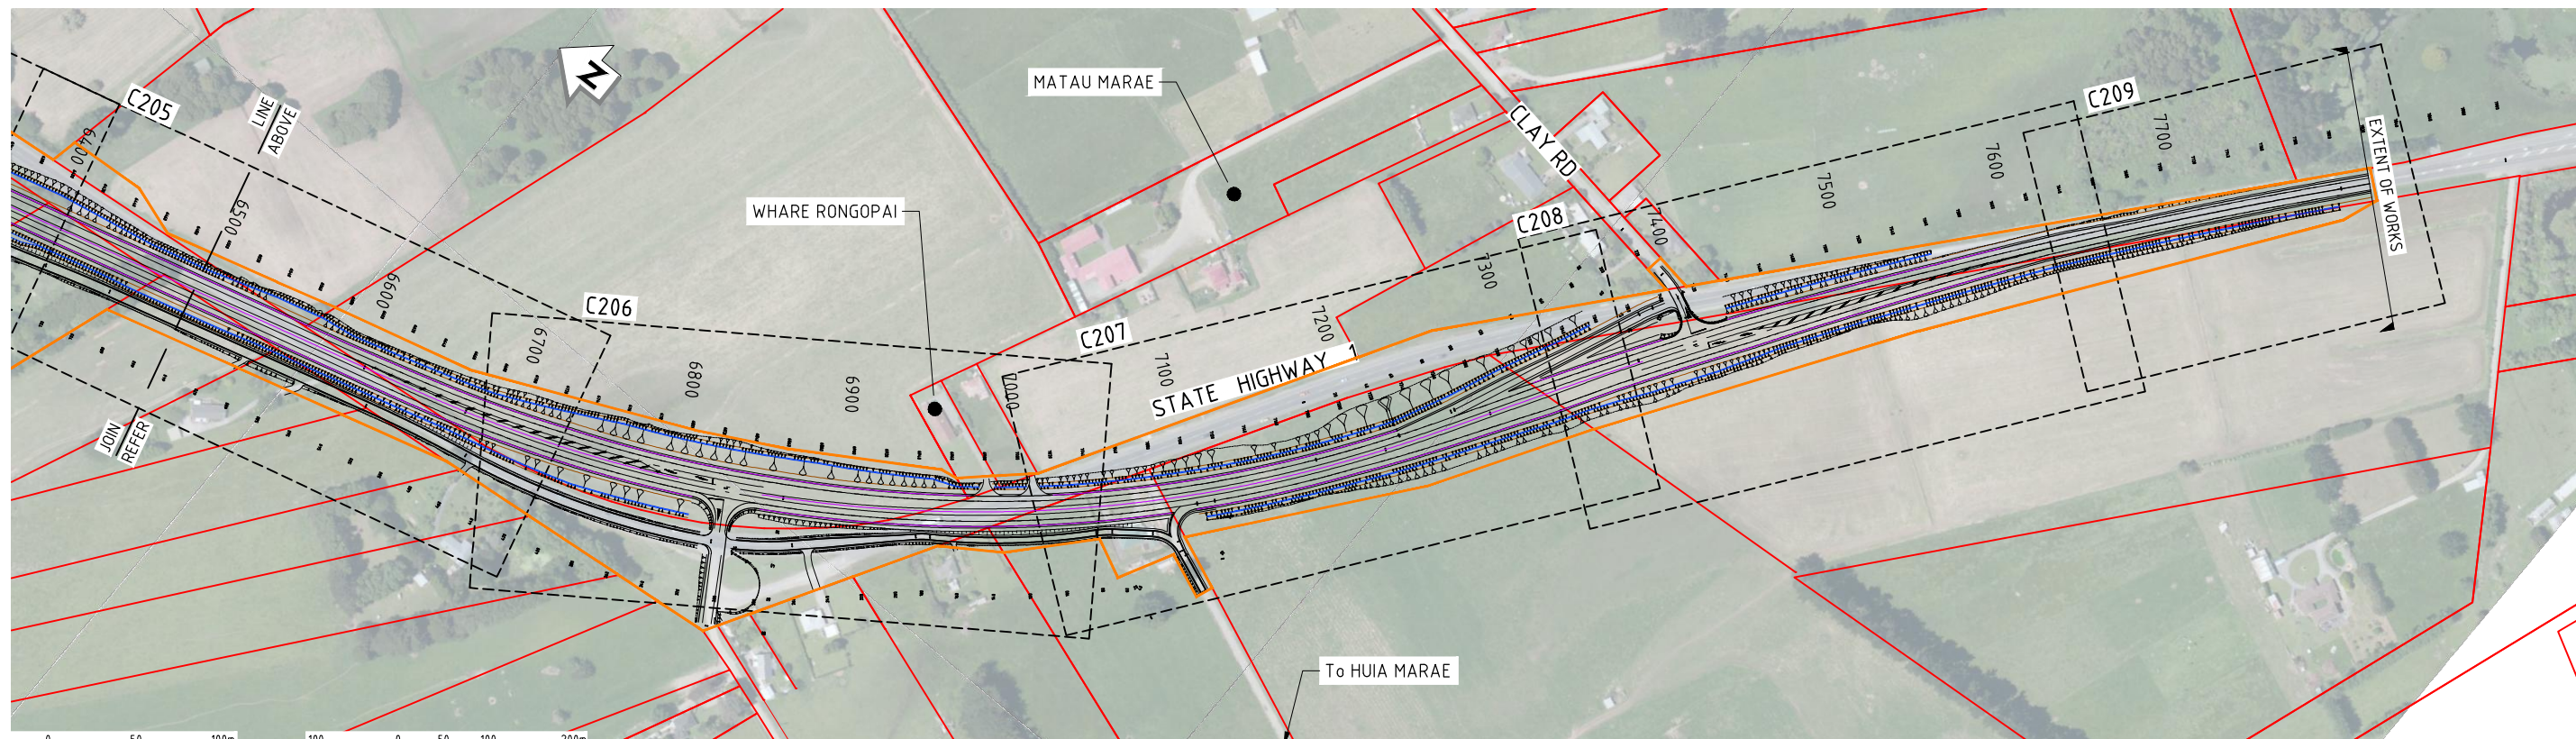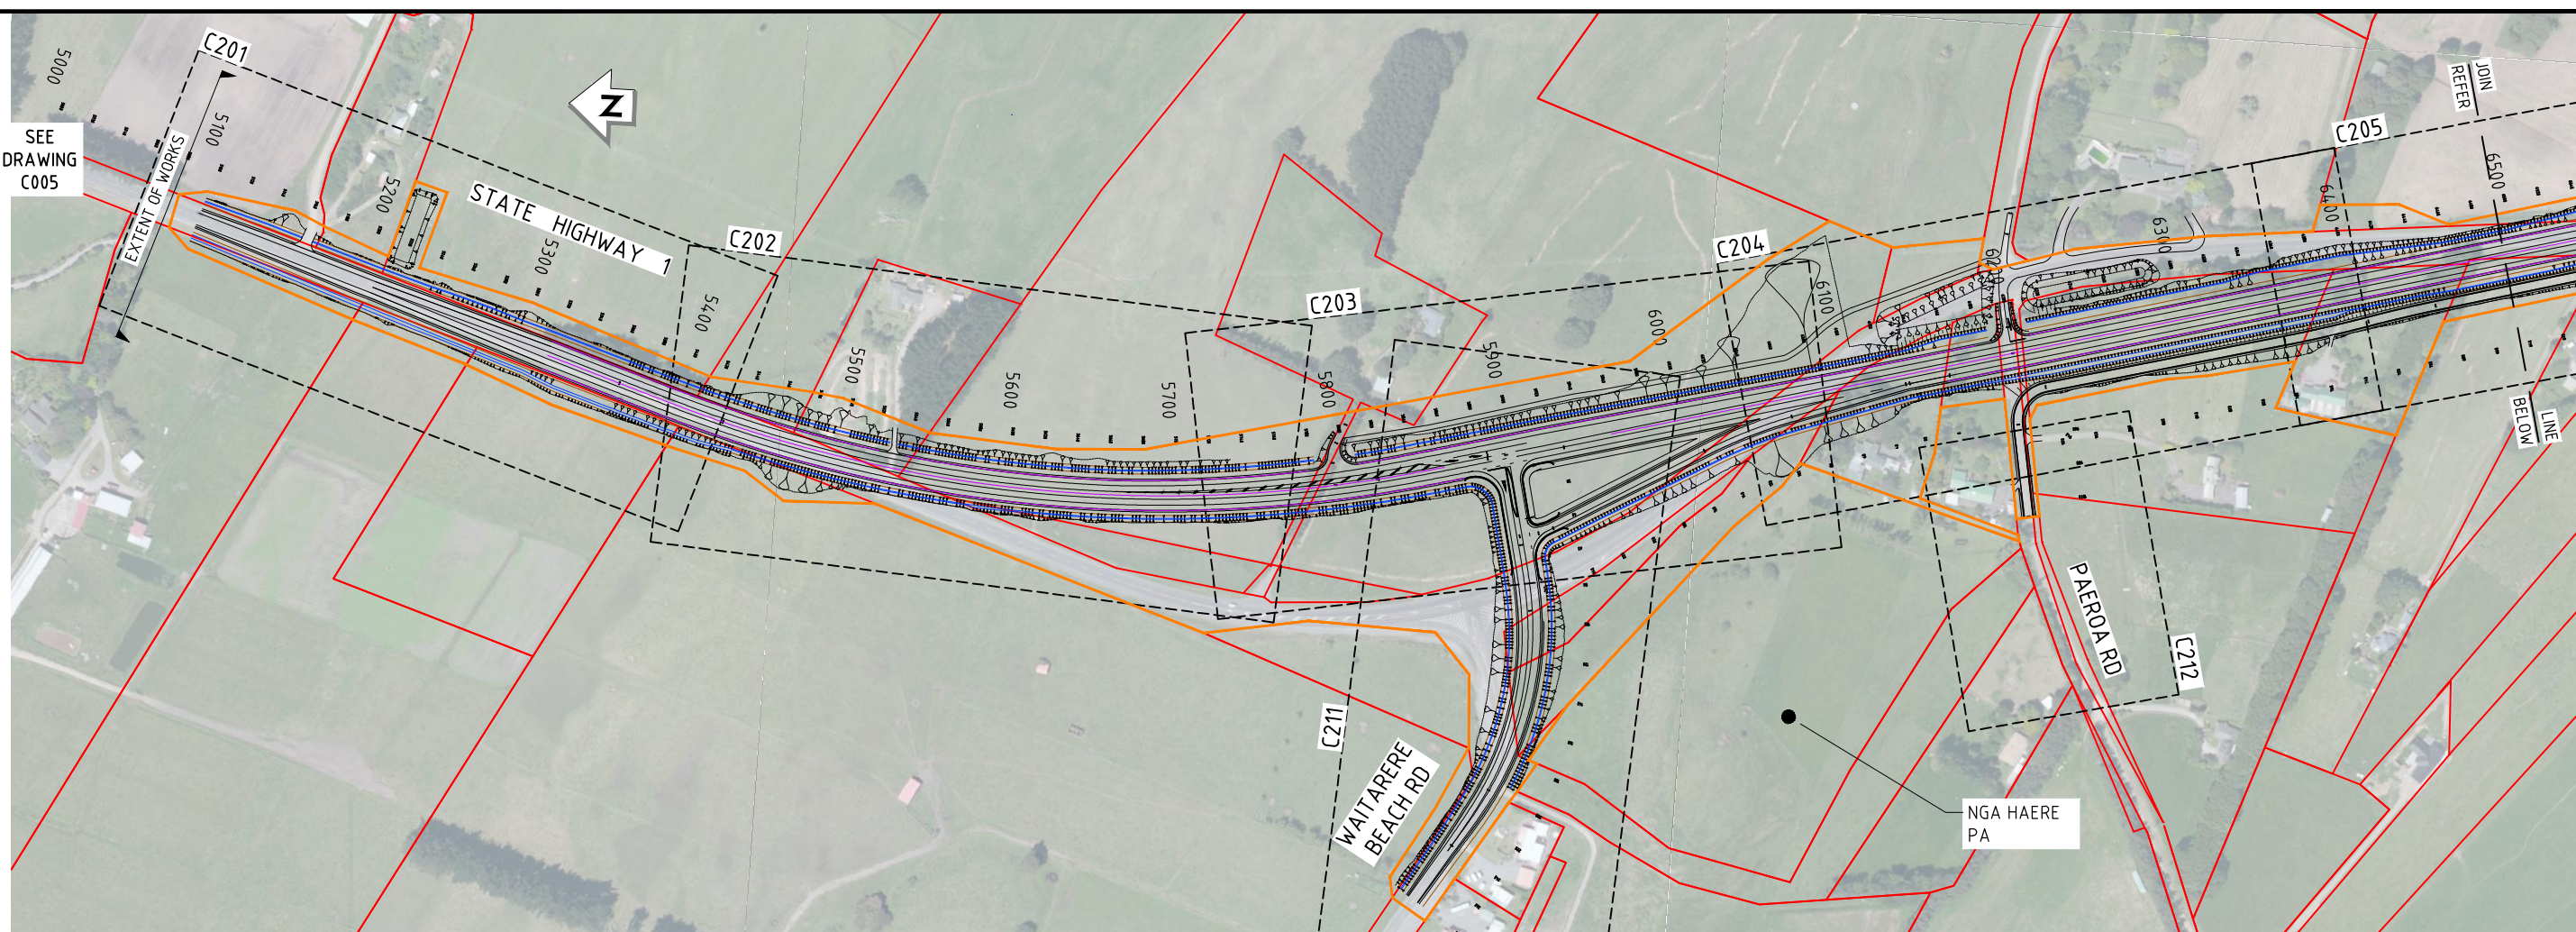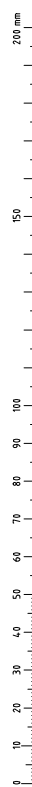

NOT FOR CONSTRUCTION

REV	DESCRIPTION	DATE	APP	CHK	DRN
B	ISSUED FOR CONSENT	11/15	PP	JP	PJC
A	FOR CONSULTATION	09/15	JP	JP	PJC
	REVISIONS				

SURVEYED	LIDAR & Aerial Photos	04/14
DESIGNED	Barbara Browne	06/14
DRAWN	Phillip Cook	06/14
CAD REVIEW		
DESIGN CHECK		
DESIGN REVIEW		
APPROVED		
PROF REGISTRATION		




WAITARERE BEACH ROAD
CURVES PROJECT

SHEET LAYOUT PLAN
SHEET 1 OF 2

Status Stamp	FOR CONSENT
Date Stamp	12/11/2015
Scales	1:2000 @ A1, 1:4000 @ A3
Drawing No.	80500902-04-0853-C004
Rev	B

DO NOT SCALE - IF IN DOUBT, ASK

ORIGINAL SIZE A1

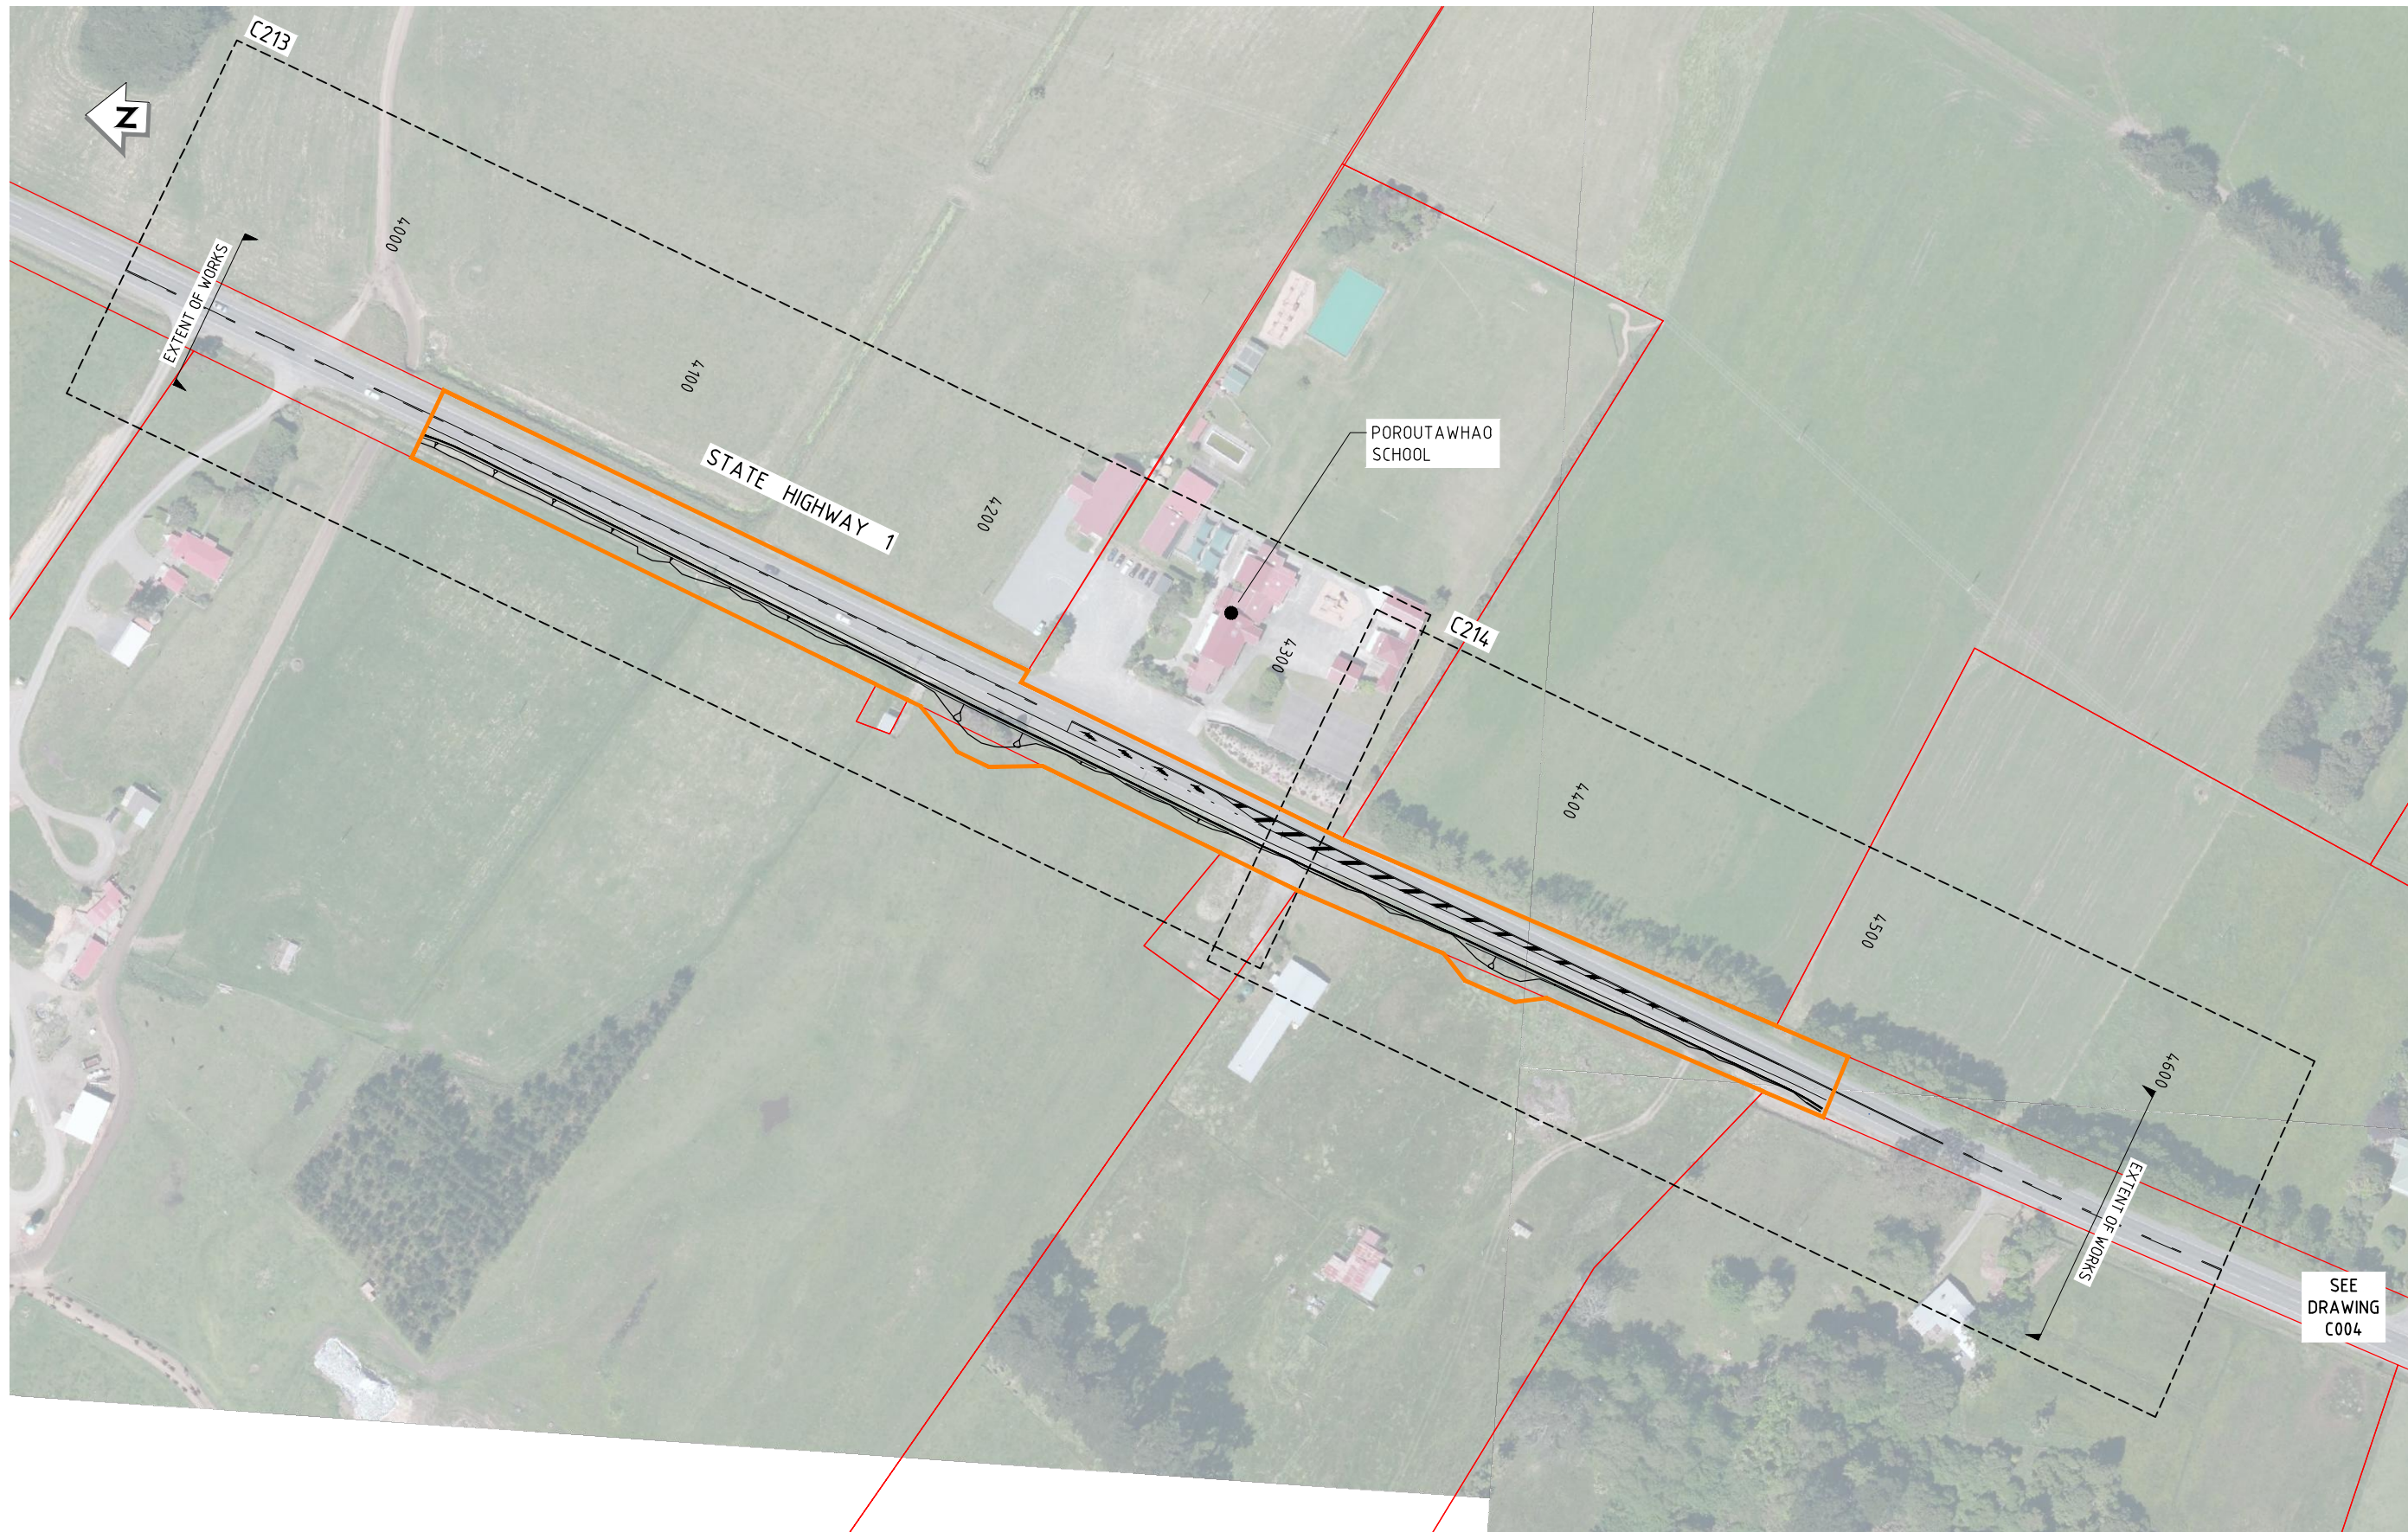

REV	DESCRIPTION	BY	CHK	APP	DATE
B	ISSUED FOR CONSENT	PJC	JP	PP	11/15
A	FOR CONSULTATION	PJC	JP	JP	09/15
		DRN	CHK	APP	DATE

SURVEYED	LIDAR & Aerial Photos	04/14
DESIGNED	Barbara Browne	06/14
DRAWN	Phillip Cook	06/14
CAD REVIEW		
DESIGN CHECK		
DESIGN REVIEW		
APPROVED		
PROF REGISTRATION		



Client: WAITARERE BEACH ROAD CURVES PROJECT

SHEET LAYOUT PLAN
SHEET 2 OF 2

Status Stamp	FOR CONSENT
Date Stamp	12/11/2015
Scales	1:1000 @ A1, 1:2000 @ A3
Drawing No.	80500902-04-0853-C 005
Rev	B

NOT FOR CONSTRUCTION