

# PLAN SET F

## Waitarere Beach Road Curves Project Poroutawhao School Right Turn Bay; Civil Works Plans

Prepared for The New Zealand Transport Agency

November 2015



**MWH**<sup>®</sup>

*BUILDING A BETTER WORLD*

DO NOT SCALE - IF IN DOUBT, ASK

200 mm

150

100

90

80

70

60

50

40


30

20

10


0

ORIGINAL SIZE A1

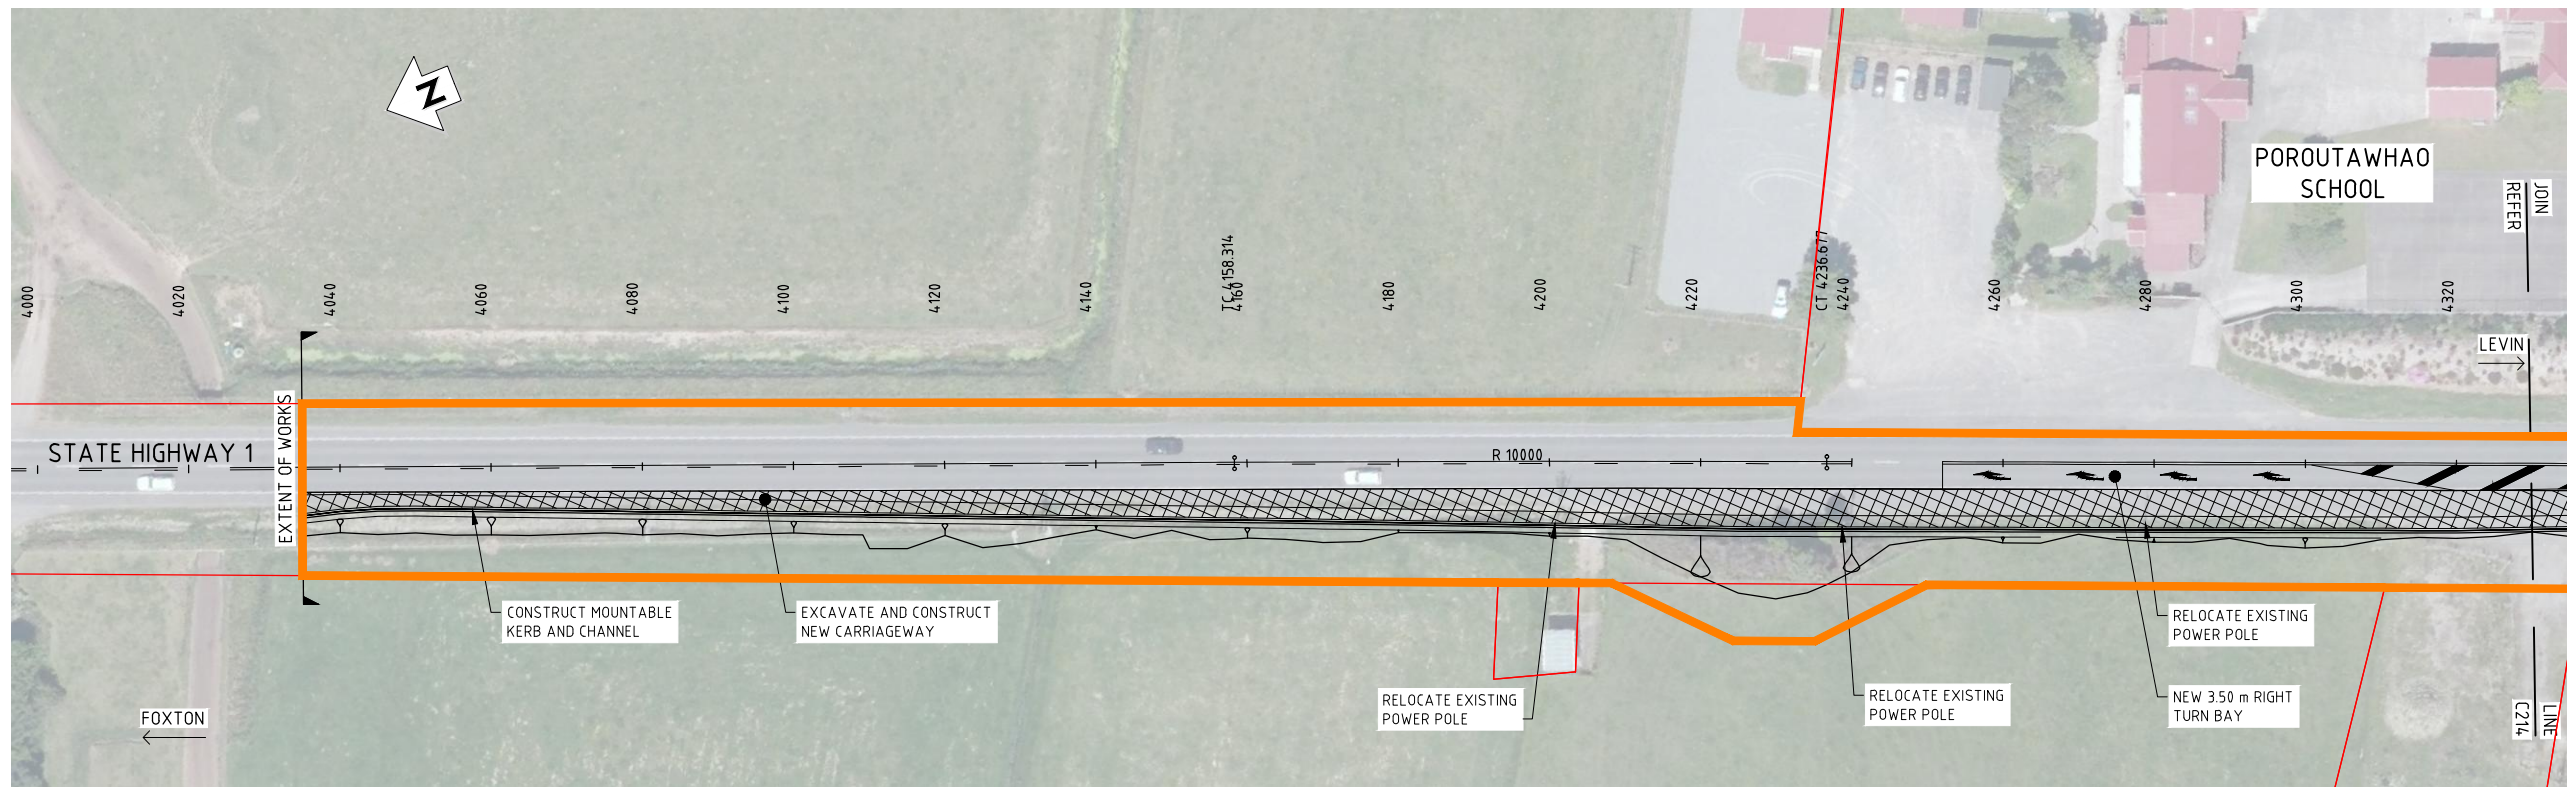

**PLAN**

SCALE 1:500 @ A1; 1:1000 @ A3

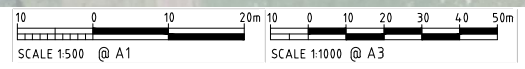


H.A.D. = 16

-CUT +FILL (m)	0.028	0.039	0.055	0.004	0.020	0.028	0.041	0.040	0.054	0.024	0.002	0.076	0.005	0.022	0.054	0.054	0.011	0.008	0.017	
FINISHED LEVEL	20.496	20.464	20.333	20.204	20.127	20.131	20.214	20.361	20.377	20.608	20.847	21.062	21.110	21.103	20.946	20.785	20.758	20.865	21.033	
EXISTING GROUND LEVEL	20.468	20.425	20.278	20.207	20.107	20.103	20.173	20.320	20.323	20.585	20.845	21.137	21.115	21.082	20.892	20.839	20.769	20.857	21.017	
CHAINAGE (MCS0)	4035.00	4040.00	4060.00	4080.00	4100.00	4120.00	4140.00	4158.31	4160.00	4180.00	4200.00	4220.00	4236.68	4240.00	4260.00	4280.00	4300.00	4320.00	4335.00	
VERTICAL GEOMETRY	P=-0.65% L=4076.48m		K=50 L=92.32m				P=1.19% L=41.47m		K=20 L=47.91m		P=-1.2% L=78.36m		K=29.82 L=76.91m							
HORIZONTAL GEOMETRY	L=1203.1m								R=10000m L=78.36m				L=304.72m							
SUPERELEVATION	-----																			

**LONGITUDINAL SECTION**

SCALES:- Horiz 1:500, Vert. 1:100 @A1  
Horiz 1:1000, Vert. 1:200 @A3

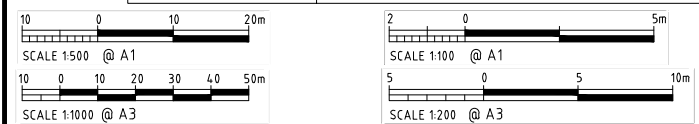

**NOT FOR CONSTRUCTION**

REV	DESCRIPTION	PJC	JP	PP	DATE
B	ISSUED FOR CONSENT				11/15
A	FOR CONSULTATION				09/15
	REVISIONS	DRN	CHK	APP	DATE

SURVEYED		
DESIGNED	Graeme Corin	07/15
DRAWN	Graeme Corin	07/15
CAD REVIEW		
DESIGN CHECK		
DESIGN REVIEW		
APPROVED		
PROF REGISTRATION		

Client:




WAITARERE BEACH ROAD  
CURVES PROJECT

POROUTAWHAO SCHOOL RIGHT TURN BAY  
CIVIL WORKS PLAN (SHEET 1 OF 2)

Status Stamp	<b>FOR CONSENT</b>
Date Stamp	12/11/2015
Scales	AS SHOWN
Drawing No.	80500902-04-0853-C213
Rev	B


ORIGINAL SIZE A1

DO NOT SCALE - IF IN DOUBT, ASK

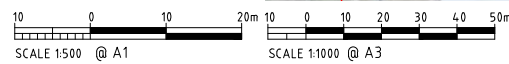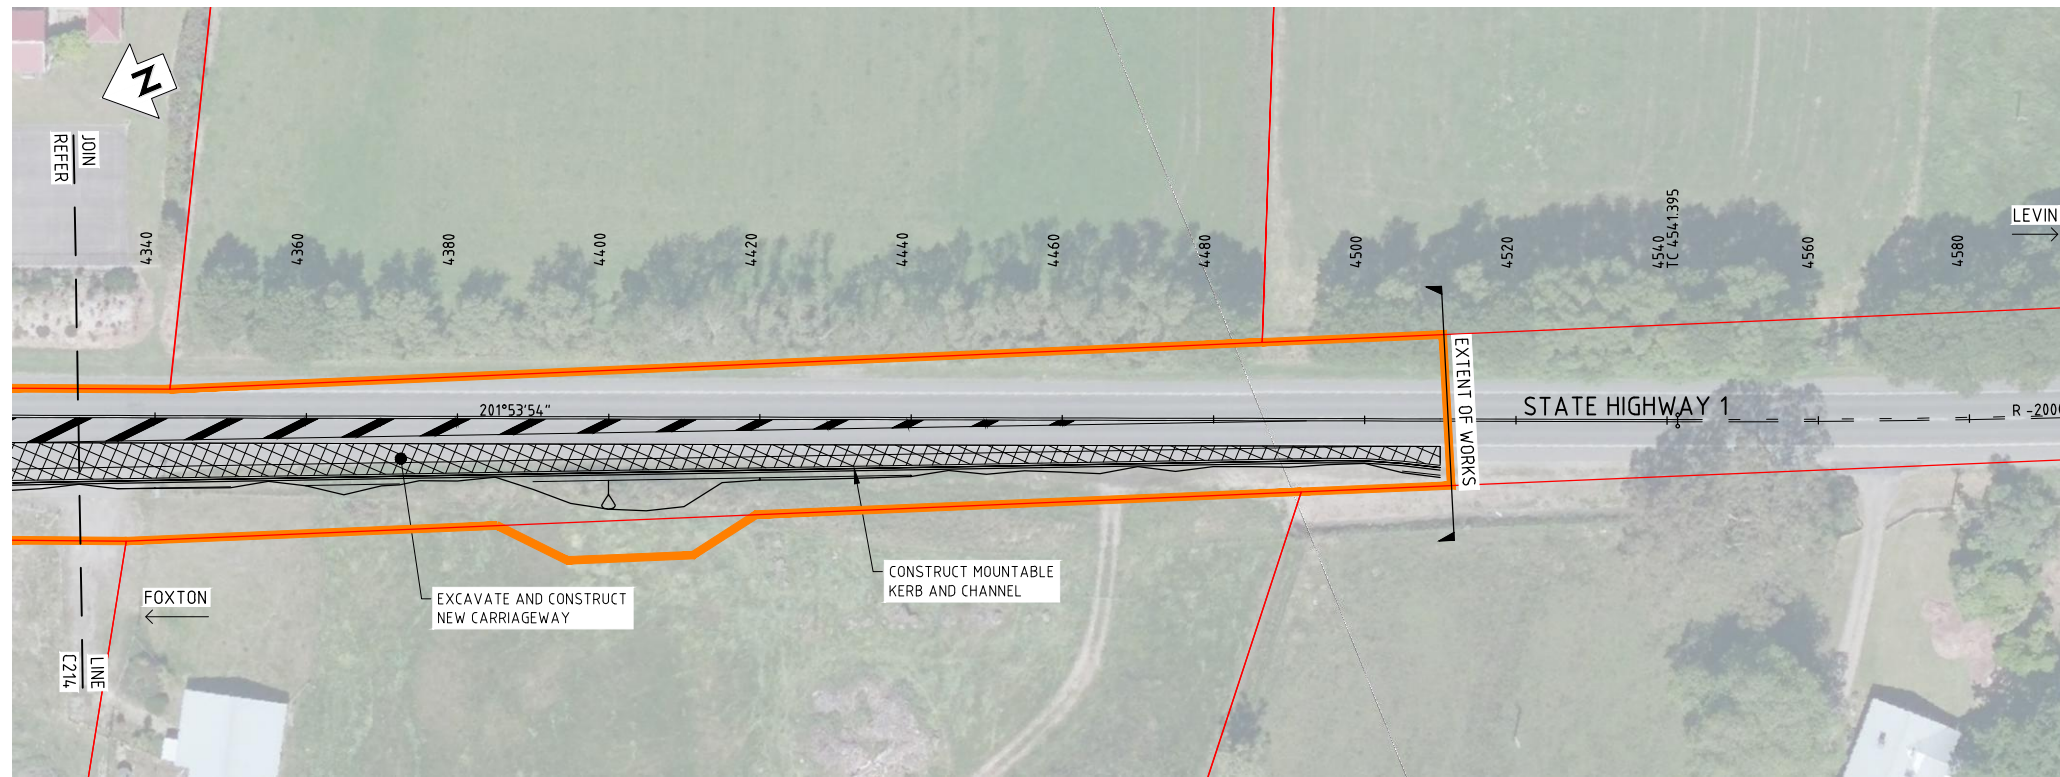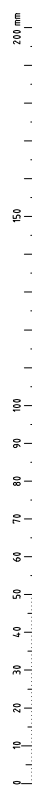

**PLAN**  
SCALE 1:500 @ A1; 1:1000 @ A3

H.A.D. = 17.5	
-CUT +FILL (m)	0.017 0.018 0.030 0.003 0.039 0.007 0.002 0.028 0.025 0.009 0.014
FINISHED LEVEL	21.033 21.098 21.274 21.327 21.354 21.381 21.408 21.435 21.462 21.489 21.502
EXISTING GROUND LEVEL	21.017 21.116 21.305 21.329 21.315 21.388 21.410 21.406 21.437 21.480 21.488
CHAINAGE (MCSO)	4.335.00 4.340.00 4.360.00 4.380.00 4.400.00 4.420.00 4.440.00 4.460.00 4.480.00 4.500.00 4.510.00
VERTICAL GEOMETRY	
HORIZONTAL GEOMETRY	L=304.72m
SUPERELEVATION	

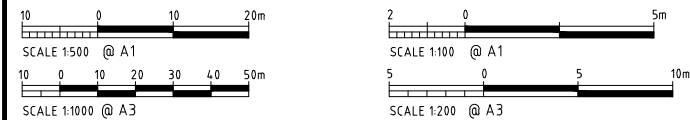

**LONGITUDINAL SECTION**  
SCALES:- Horiz 1:500, Vert. 1:100 @A1  
Horiz 1:1000, Vert. 1:200 @A3

REV	DESCRIPTION	DATE	APP	CHK	DRN
B	ISSUED FOR CONSENT	11/15	PP	JP	PJC
A	FOR CONSULTATION	09/15	JP	JP	PJC

SURVEYED		
DESIGNED	Graeme Corin	07/15
DRAWN	Graeme Corin	07/15
CAD REVIEW		
DESIGN CHECK		
DESIGN REVIEW		
APPROVED		
PROF REGISTRATION		

Client:

WAITARERE BEACH ROAD  
CURVES PROJECT

POROUTAWHAO SCHOOL RIGHT TURN BAY  
CIVIL WORKS PLAN (SHEET 2 OF 2)

Status Stamp	<b>FOR CONSENT</b>
Date Stamp	12/11/2015
Scales	AS SHOWN
Drawing No.	80500902-04-0853-C214
Rev	B

**NOT FOR CONSTRUCTION**