

# PLAN SET G

## Waitarere Beach Road Curves Project Sedimentation Control Layout Plan

Prepared for The New Zealand Transport Agency



November 2015



**MWH**<sup>®</sup>

*BUILDING A BETTER WORLD*



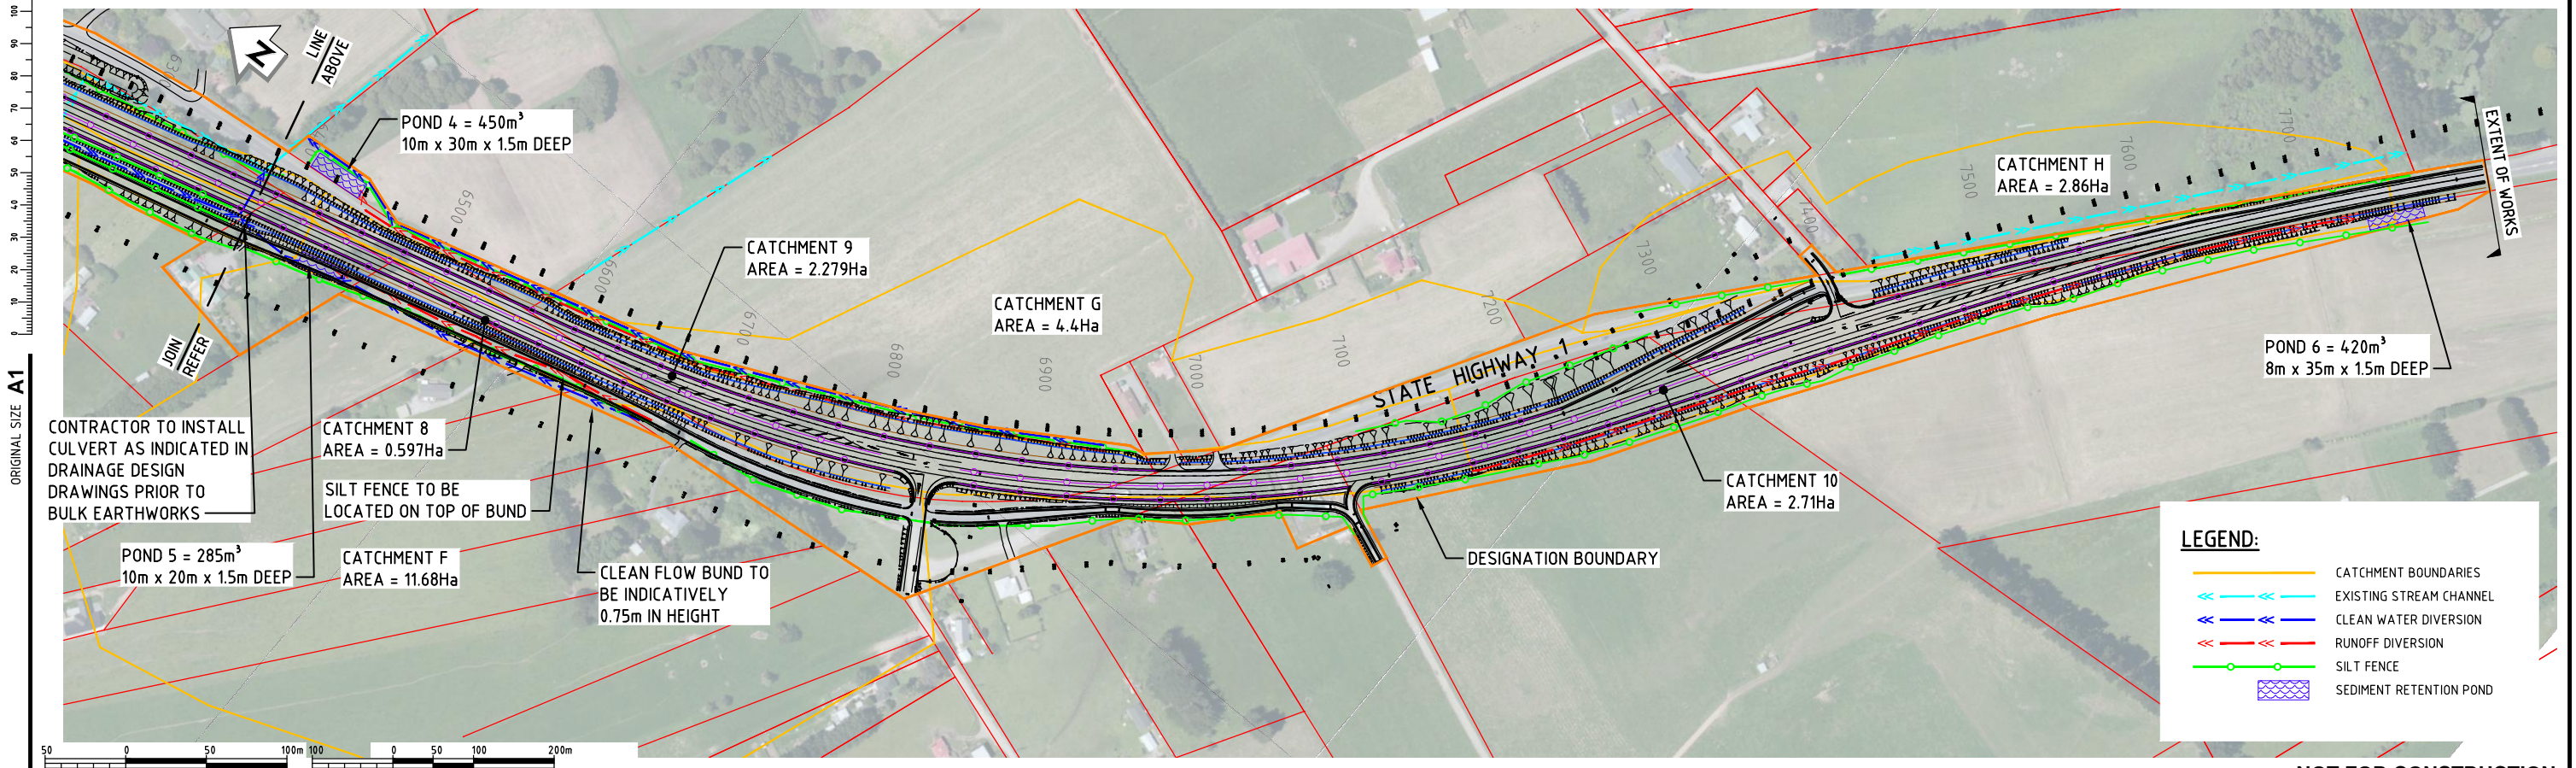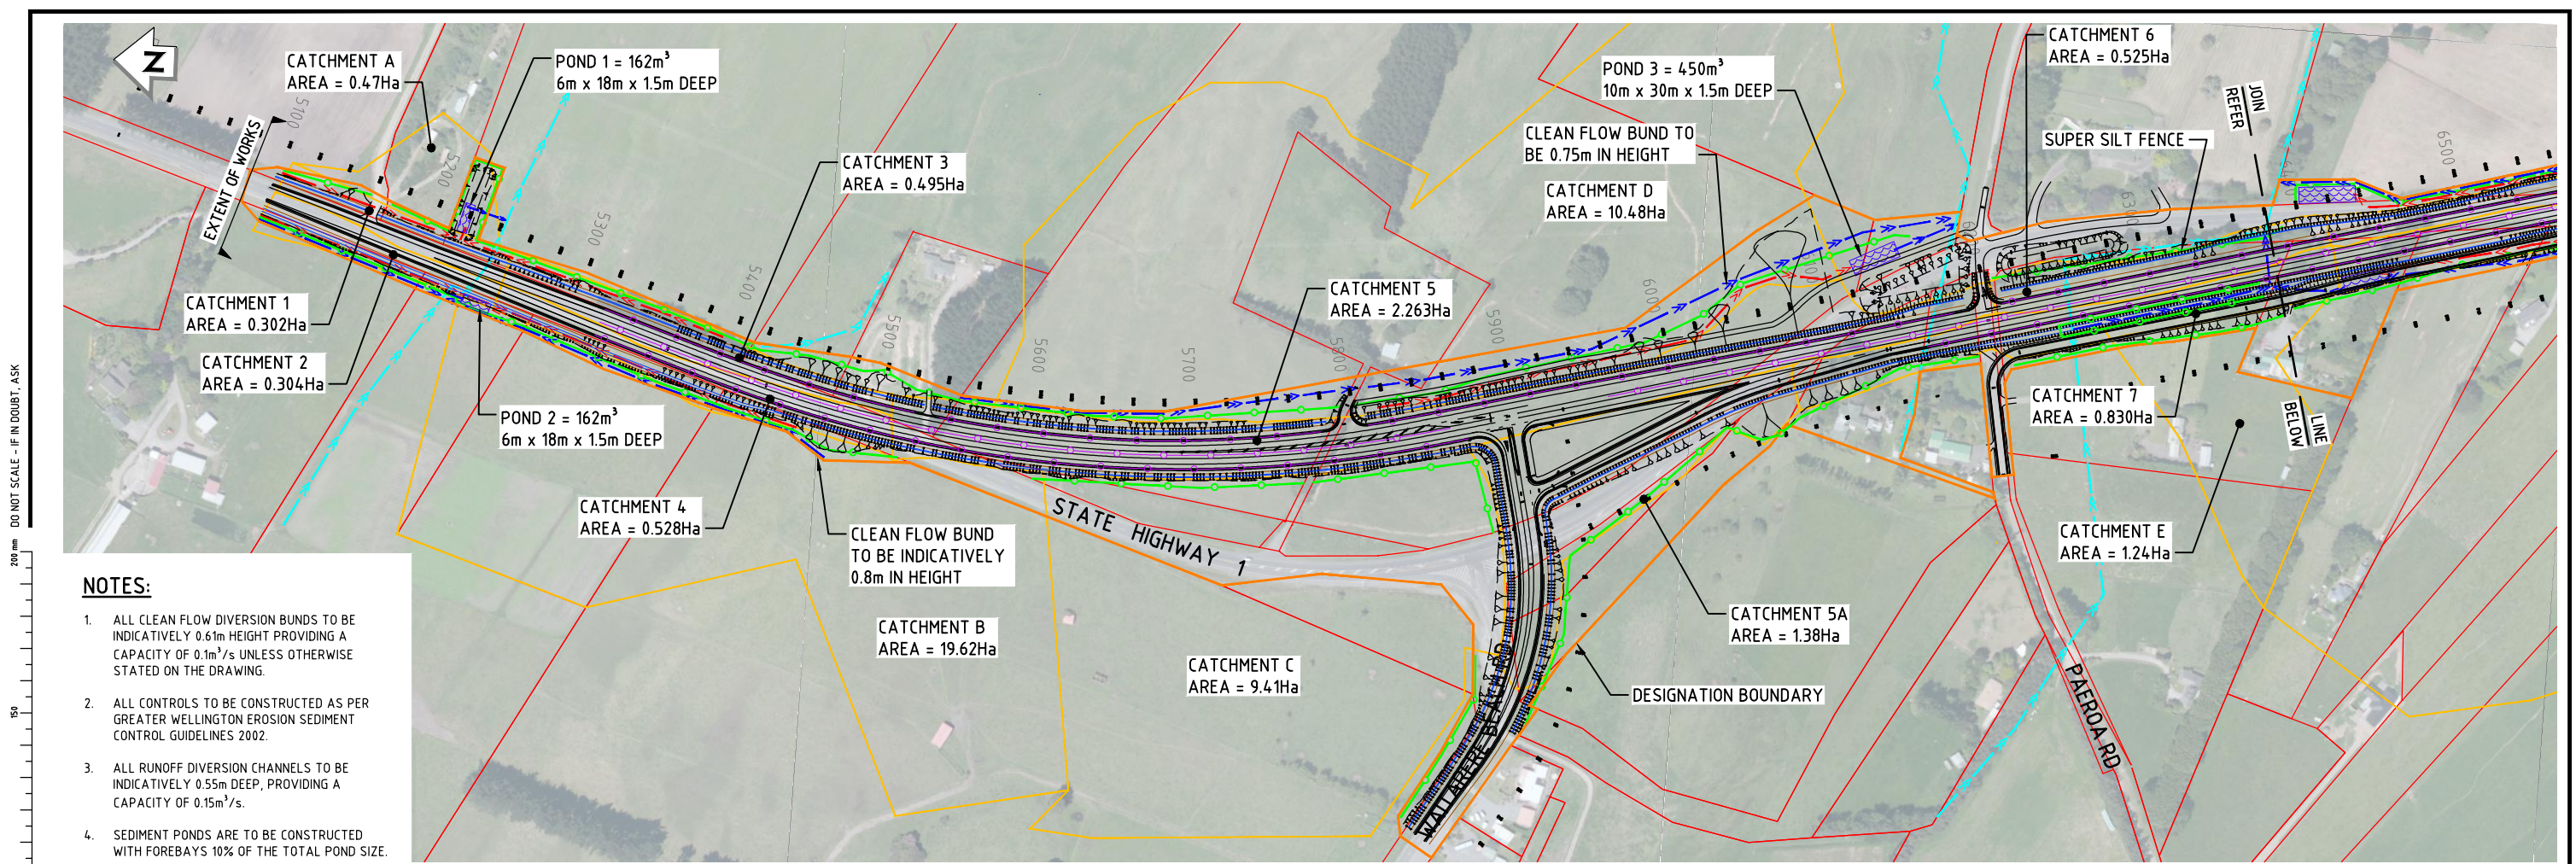

SCALE 1:2000 @ A1      SCALE 1:4000 @ A3

REV	FOR CONSULTATION	PJC	JP	PP	11/15	SURVEYED	LIDAR & Aerial Photos	04/14
		PJC	JP	JP	09/15	DESIGNED	Stephen Molineux	06/15
		DRN	CHK	APP	DATE	DRAWN	Jim Hunt	06/15
						CAD REVIEW		
						DESIGN CHECK		
						DESIGN REVIEW		
						APPROVED		
						PROF REGISTRATION:		

**WAITARERE BEACH ROAD CURVES PROJECT**

**SEDIMENTATION CONTROL LAYOUT PLAN**

Status Stamp	<b>FOR CONSENT</b>
Date Stamp	12/11/2015
Scales	1:2000 @ A1, 1:4000 @ A3
Drawing No.	80500902-04-0853-C450
Rev	B

**NOT FOR CONSTRUCTION**