




LEGEND	
X	BRIDGE OR ROAD TO BE REMOVED
■	ROAD EMBANKMENT WORKS


OVERALL PROPOSAL

SCALE: 1:4000 (A3)

SH7 AHAURA BRIDGE REPLACEMENT
 Thursday 22nd of November 2018

FOR CONSULTATION
 OVERALL DRAFT PROPOSAL

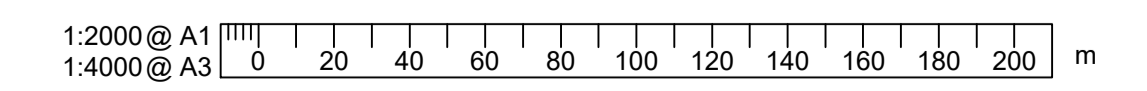


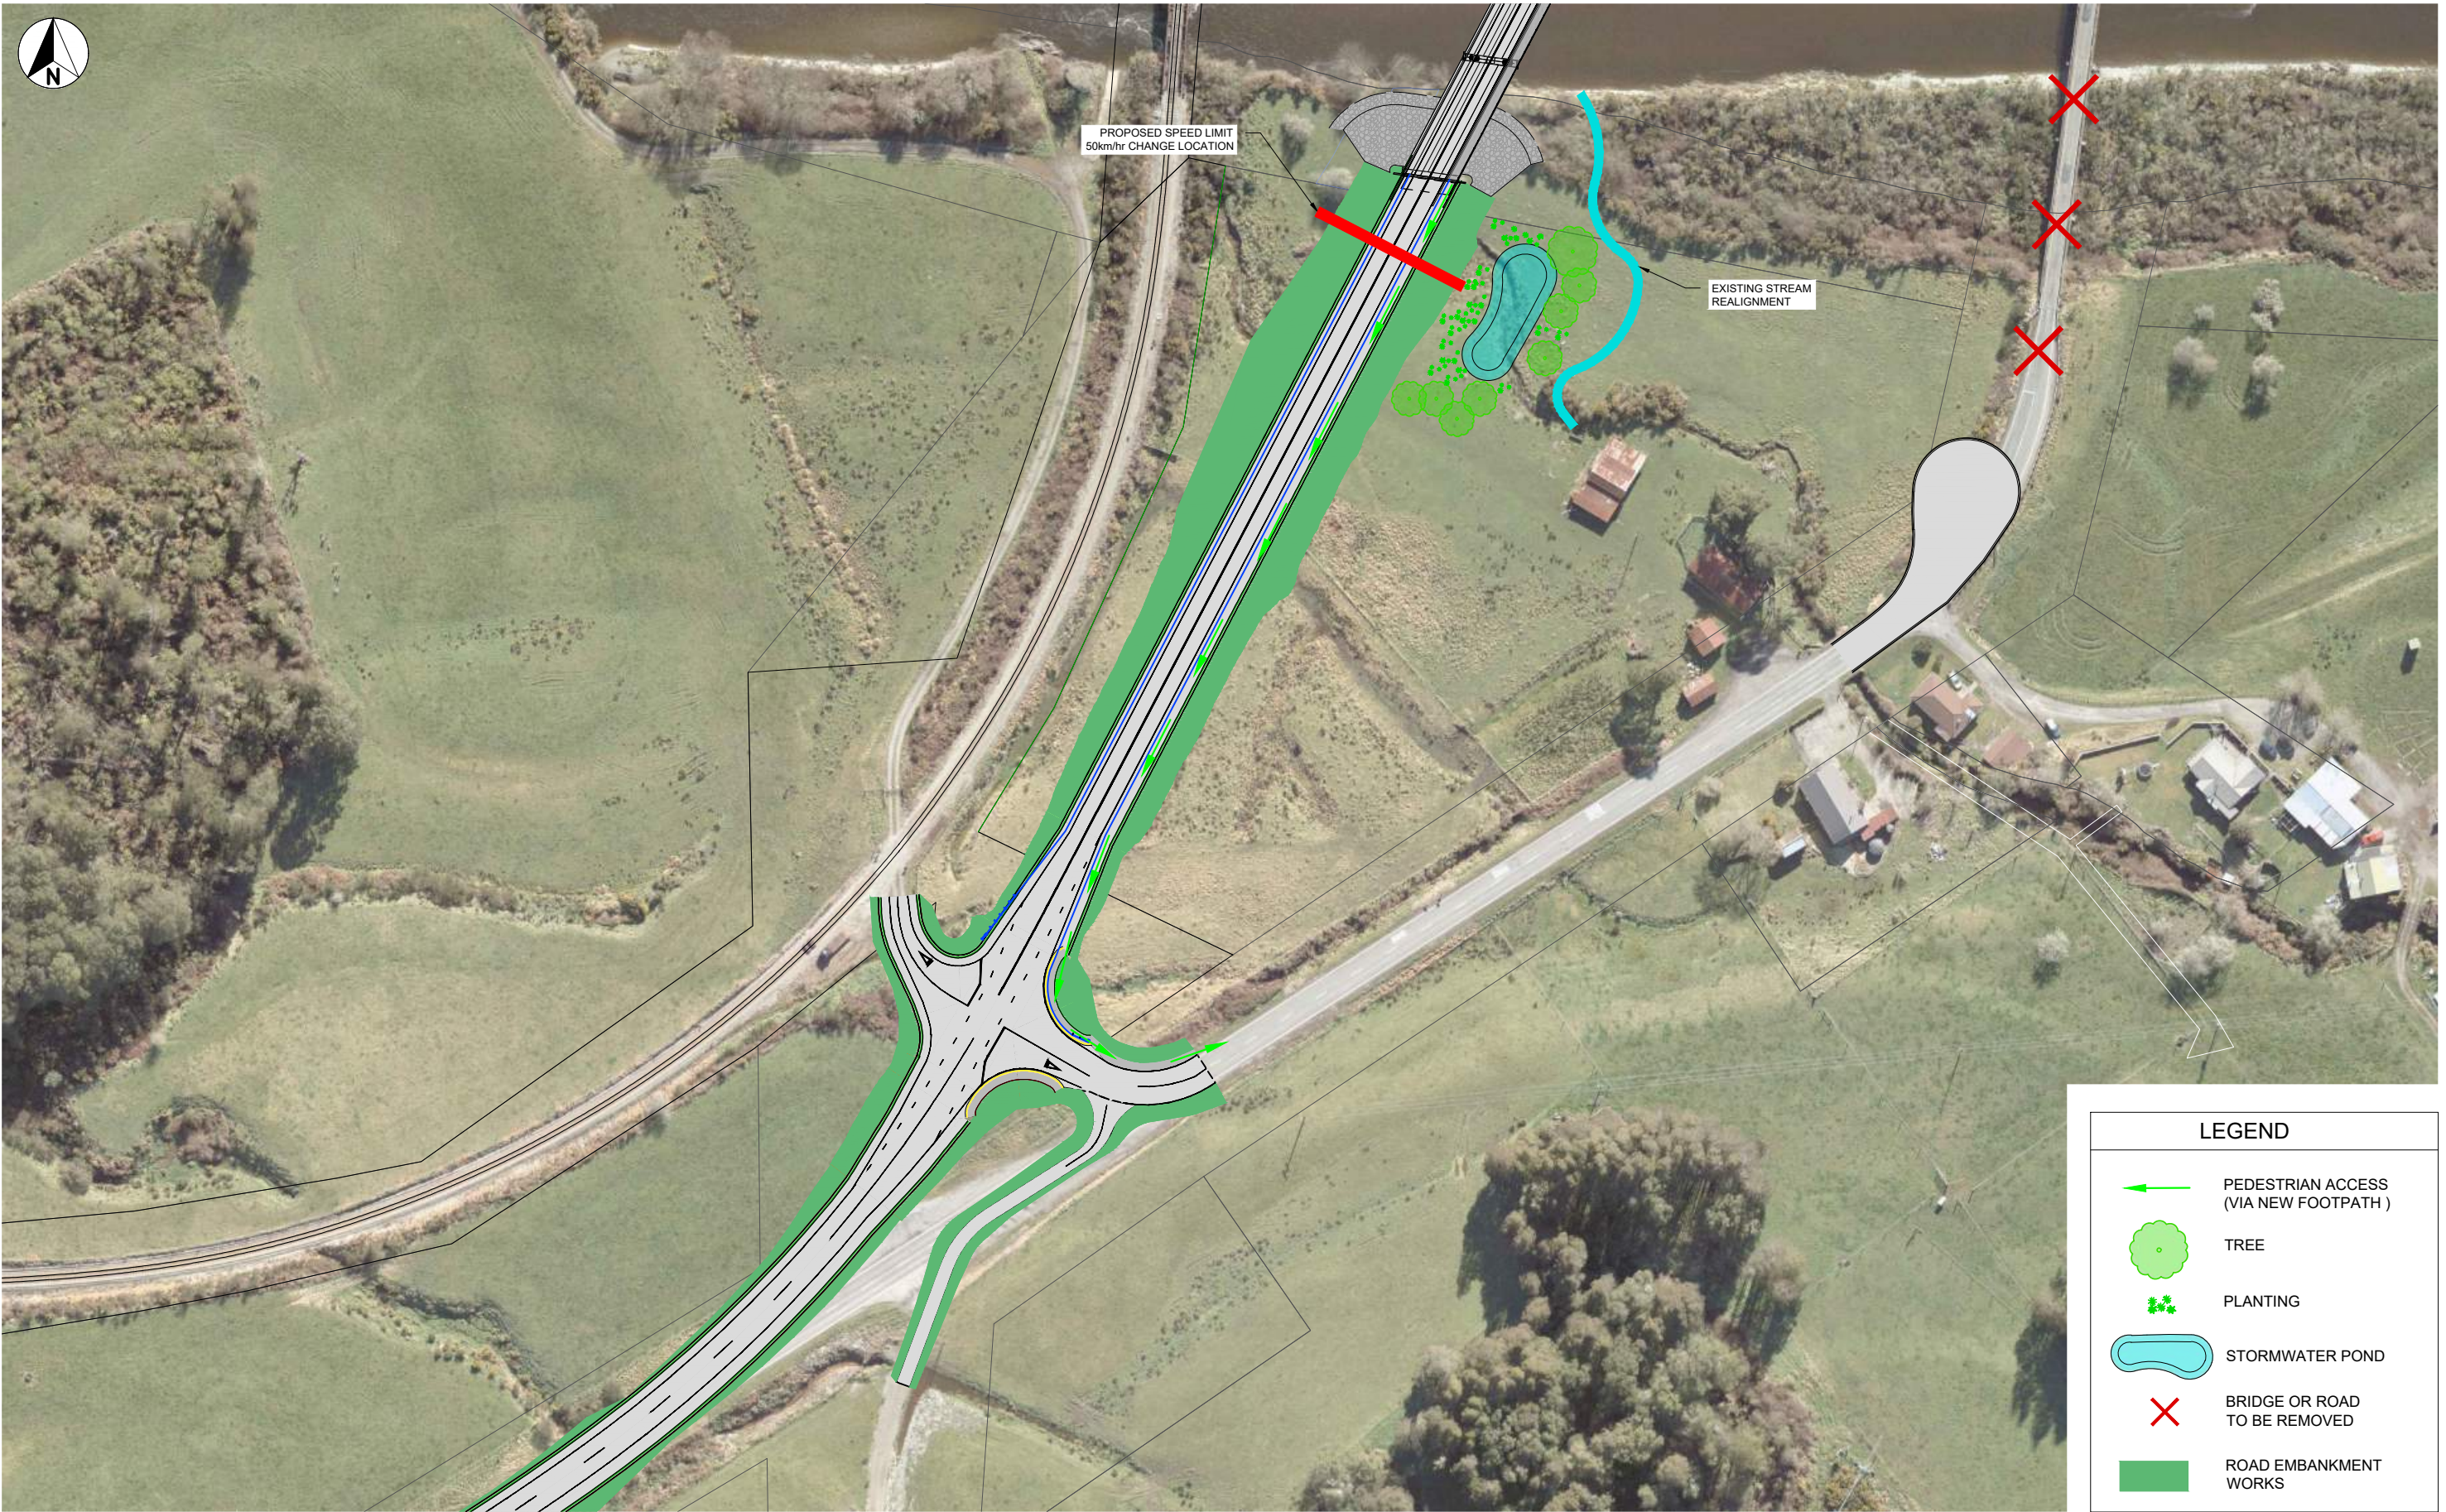

SOUTHERN AREA
SCALE: 1:1500 (A3)

SH7 AHAURA BRIDGE REPLACEMENT
Thursday 22nd of November 2018

FOR CONSULTATION
DRAFT SOUTHERN AREA

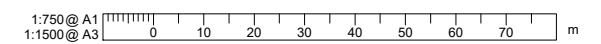





AHAURA TOWNSHIP
SCALE: 1:1000 (A3)


SH7 AHAURA BRIDGE REPLACEMENT
Thursday 22nd of November 2018

FOR CONSULTATION
DRAFT AHAURA TOWNSHIP LAYOUT

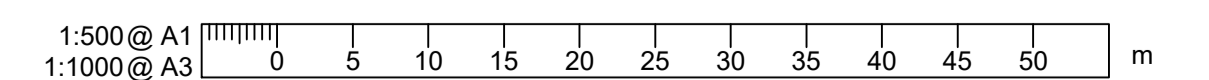

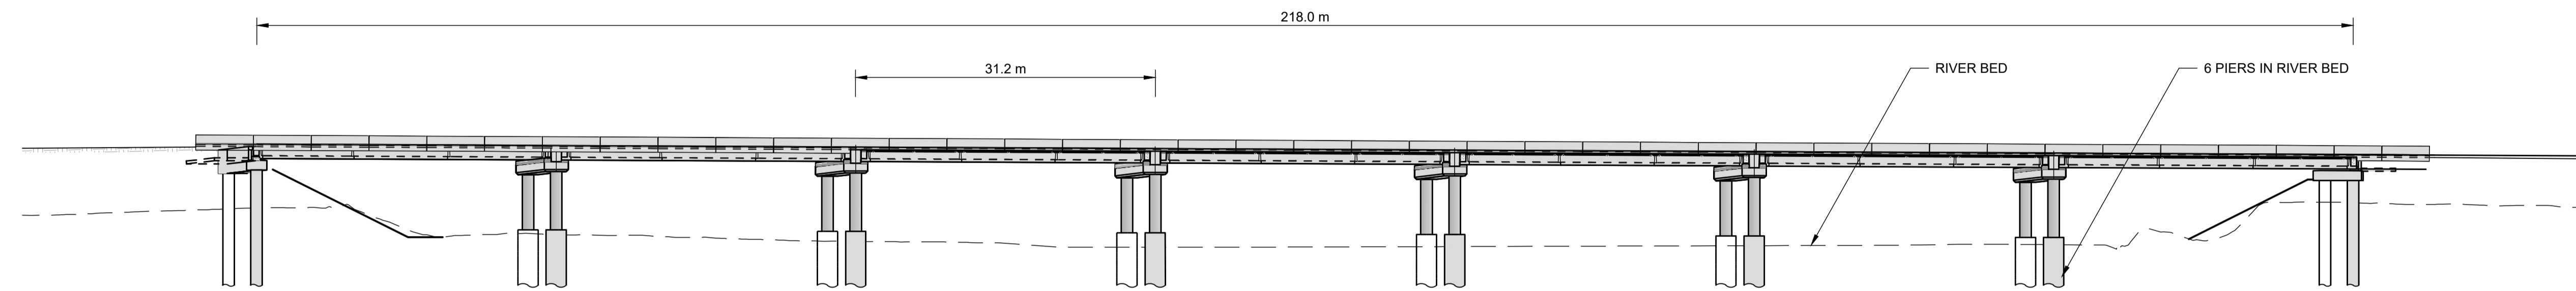

BRIDGE ELEVATION
SCALE: 1:800 (A3)

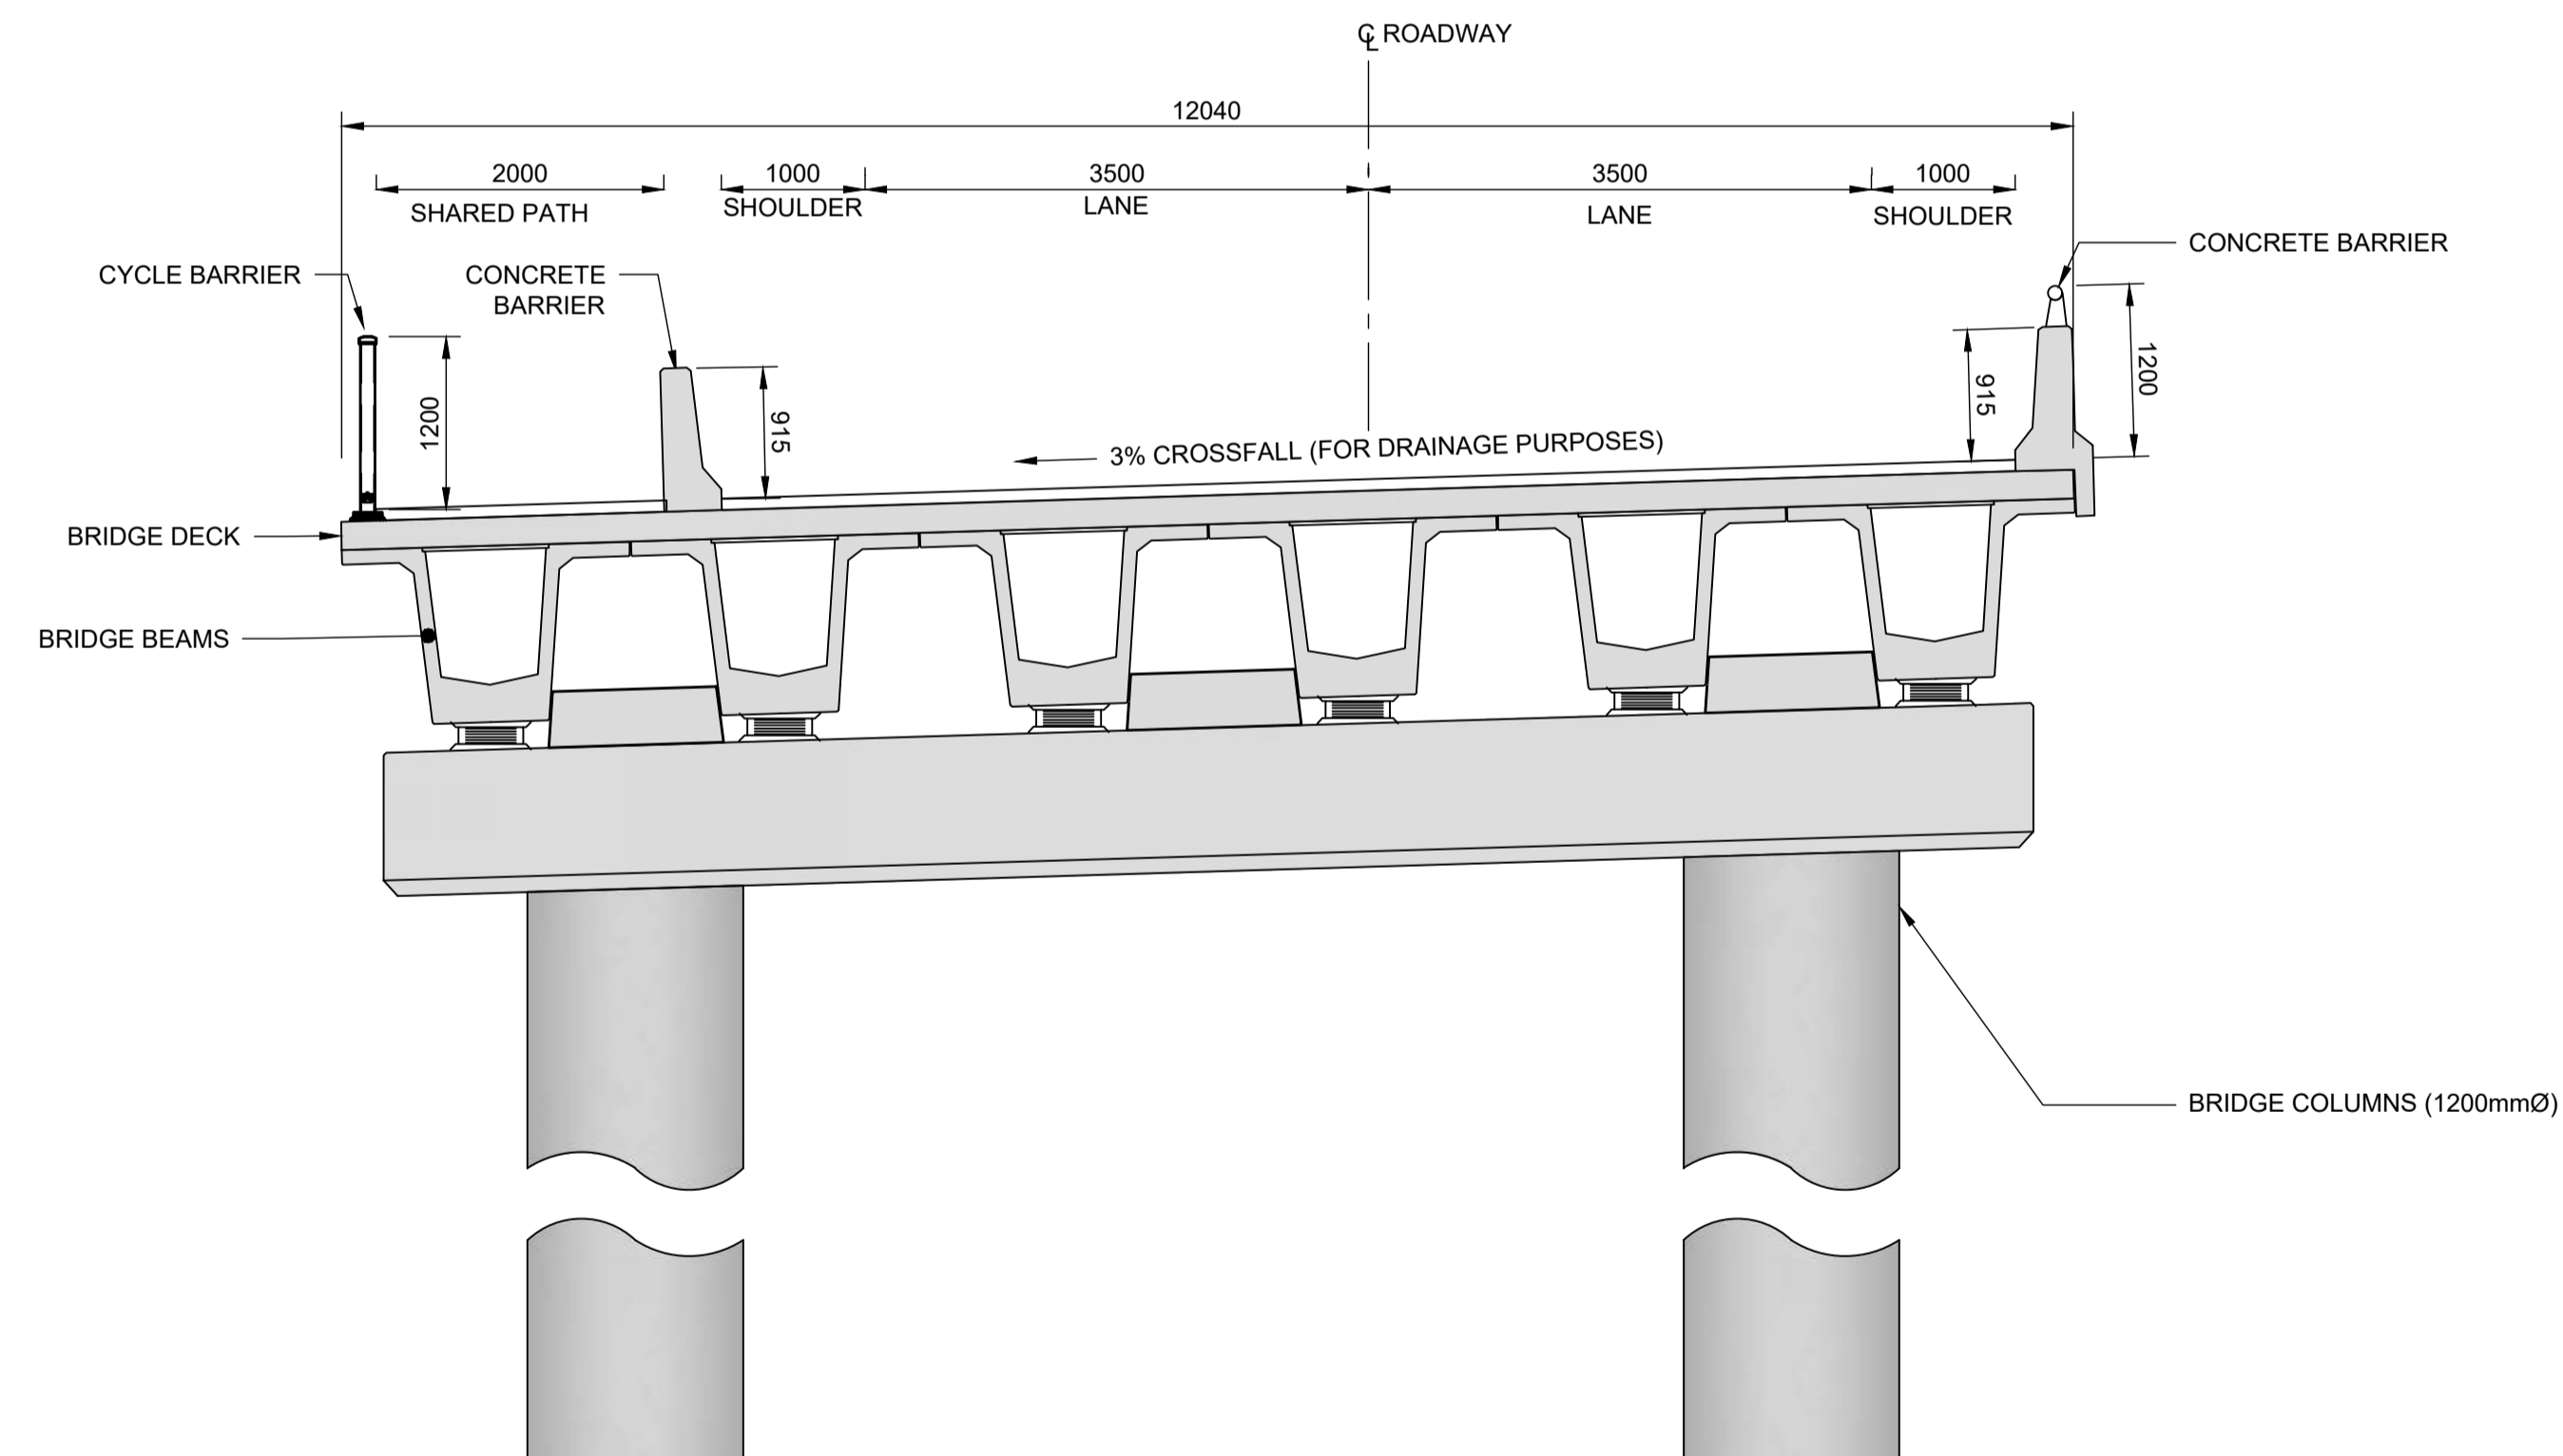

BRIDGE TYPICAL CROSS SECTION
SCALE: 1:100 (A3)