


Cross section for the road layout on Halswell Road between Augustine Drive/Monsaraz Boulevard and Curletts Road

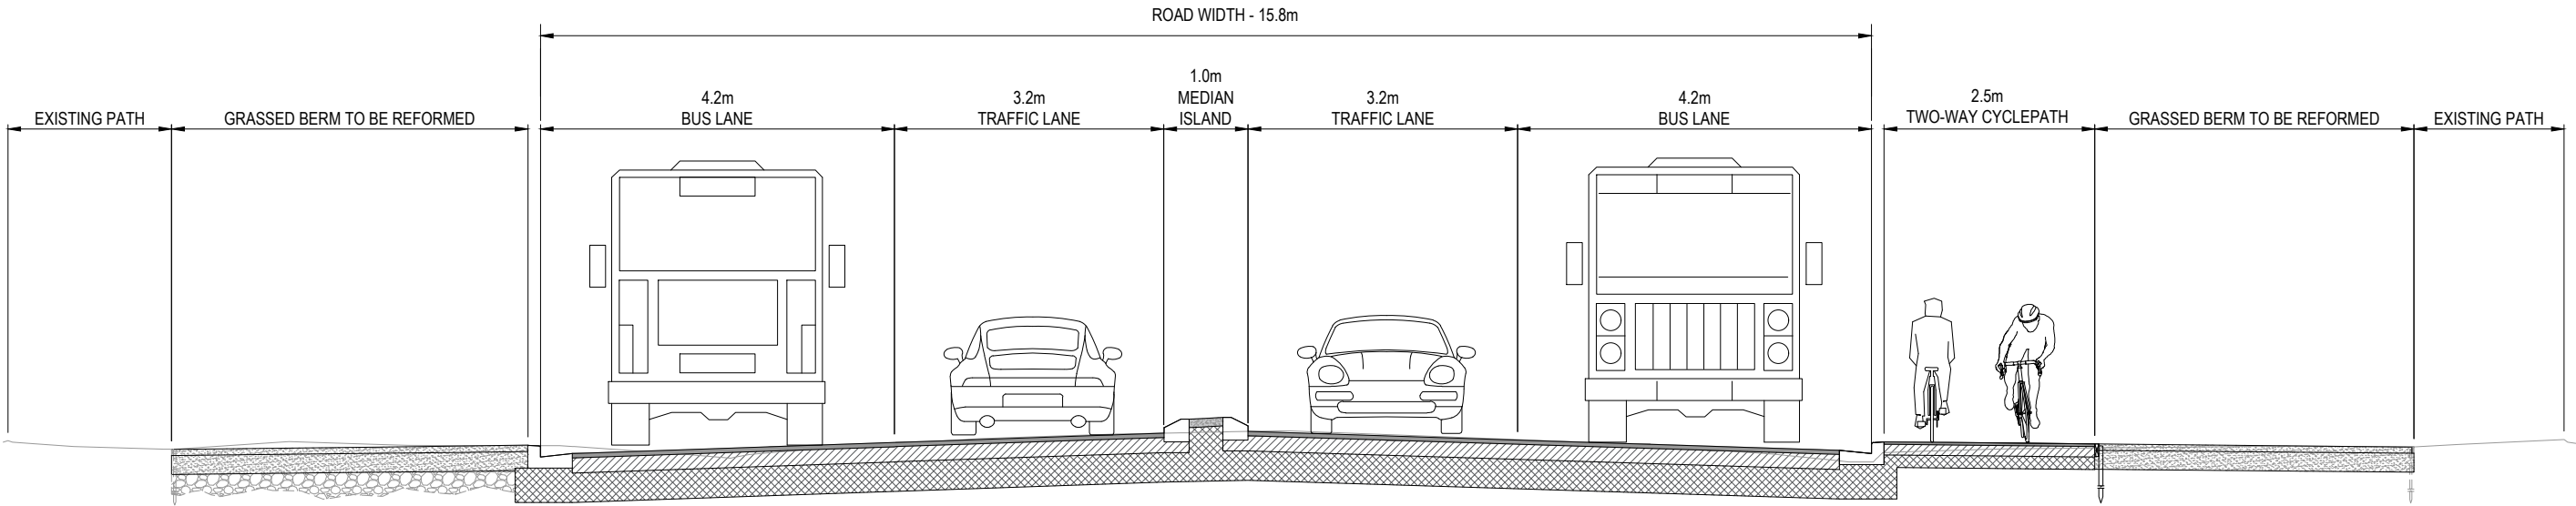

100 0 200 400mm
SCALE 1:10