


Cross section for the road layout on Halswell Road between Dunbars Road and Augustine Drive/Monsaraz Boulevard

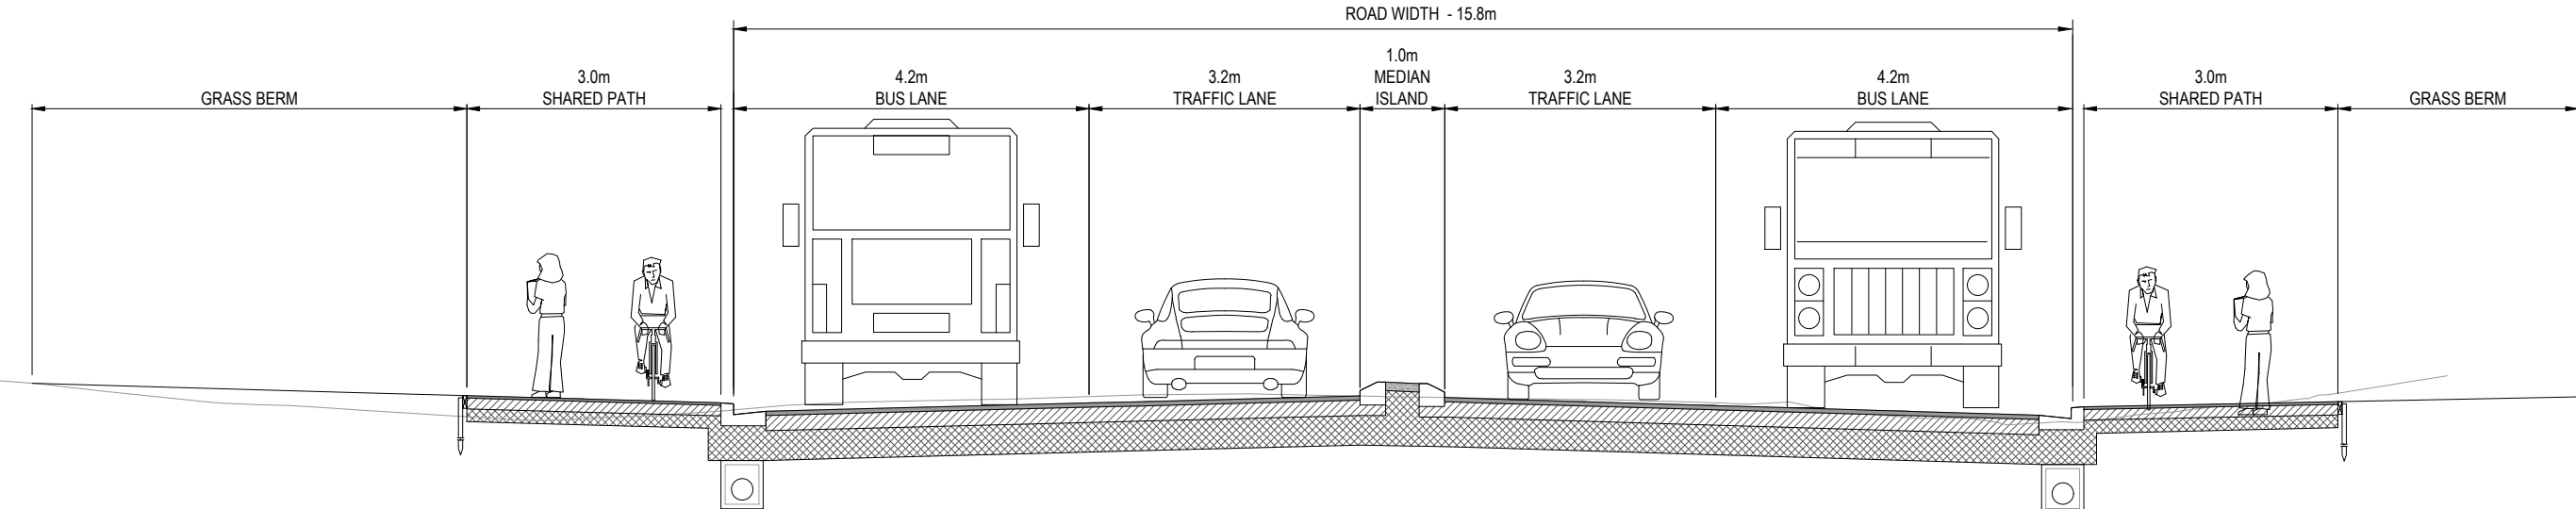

100 0 200 400mm
SCALE 1:10