



Option 1

Whirokino Trestle and Manawatu River Bridge

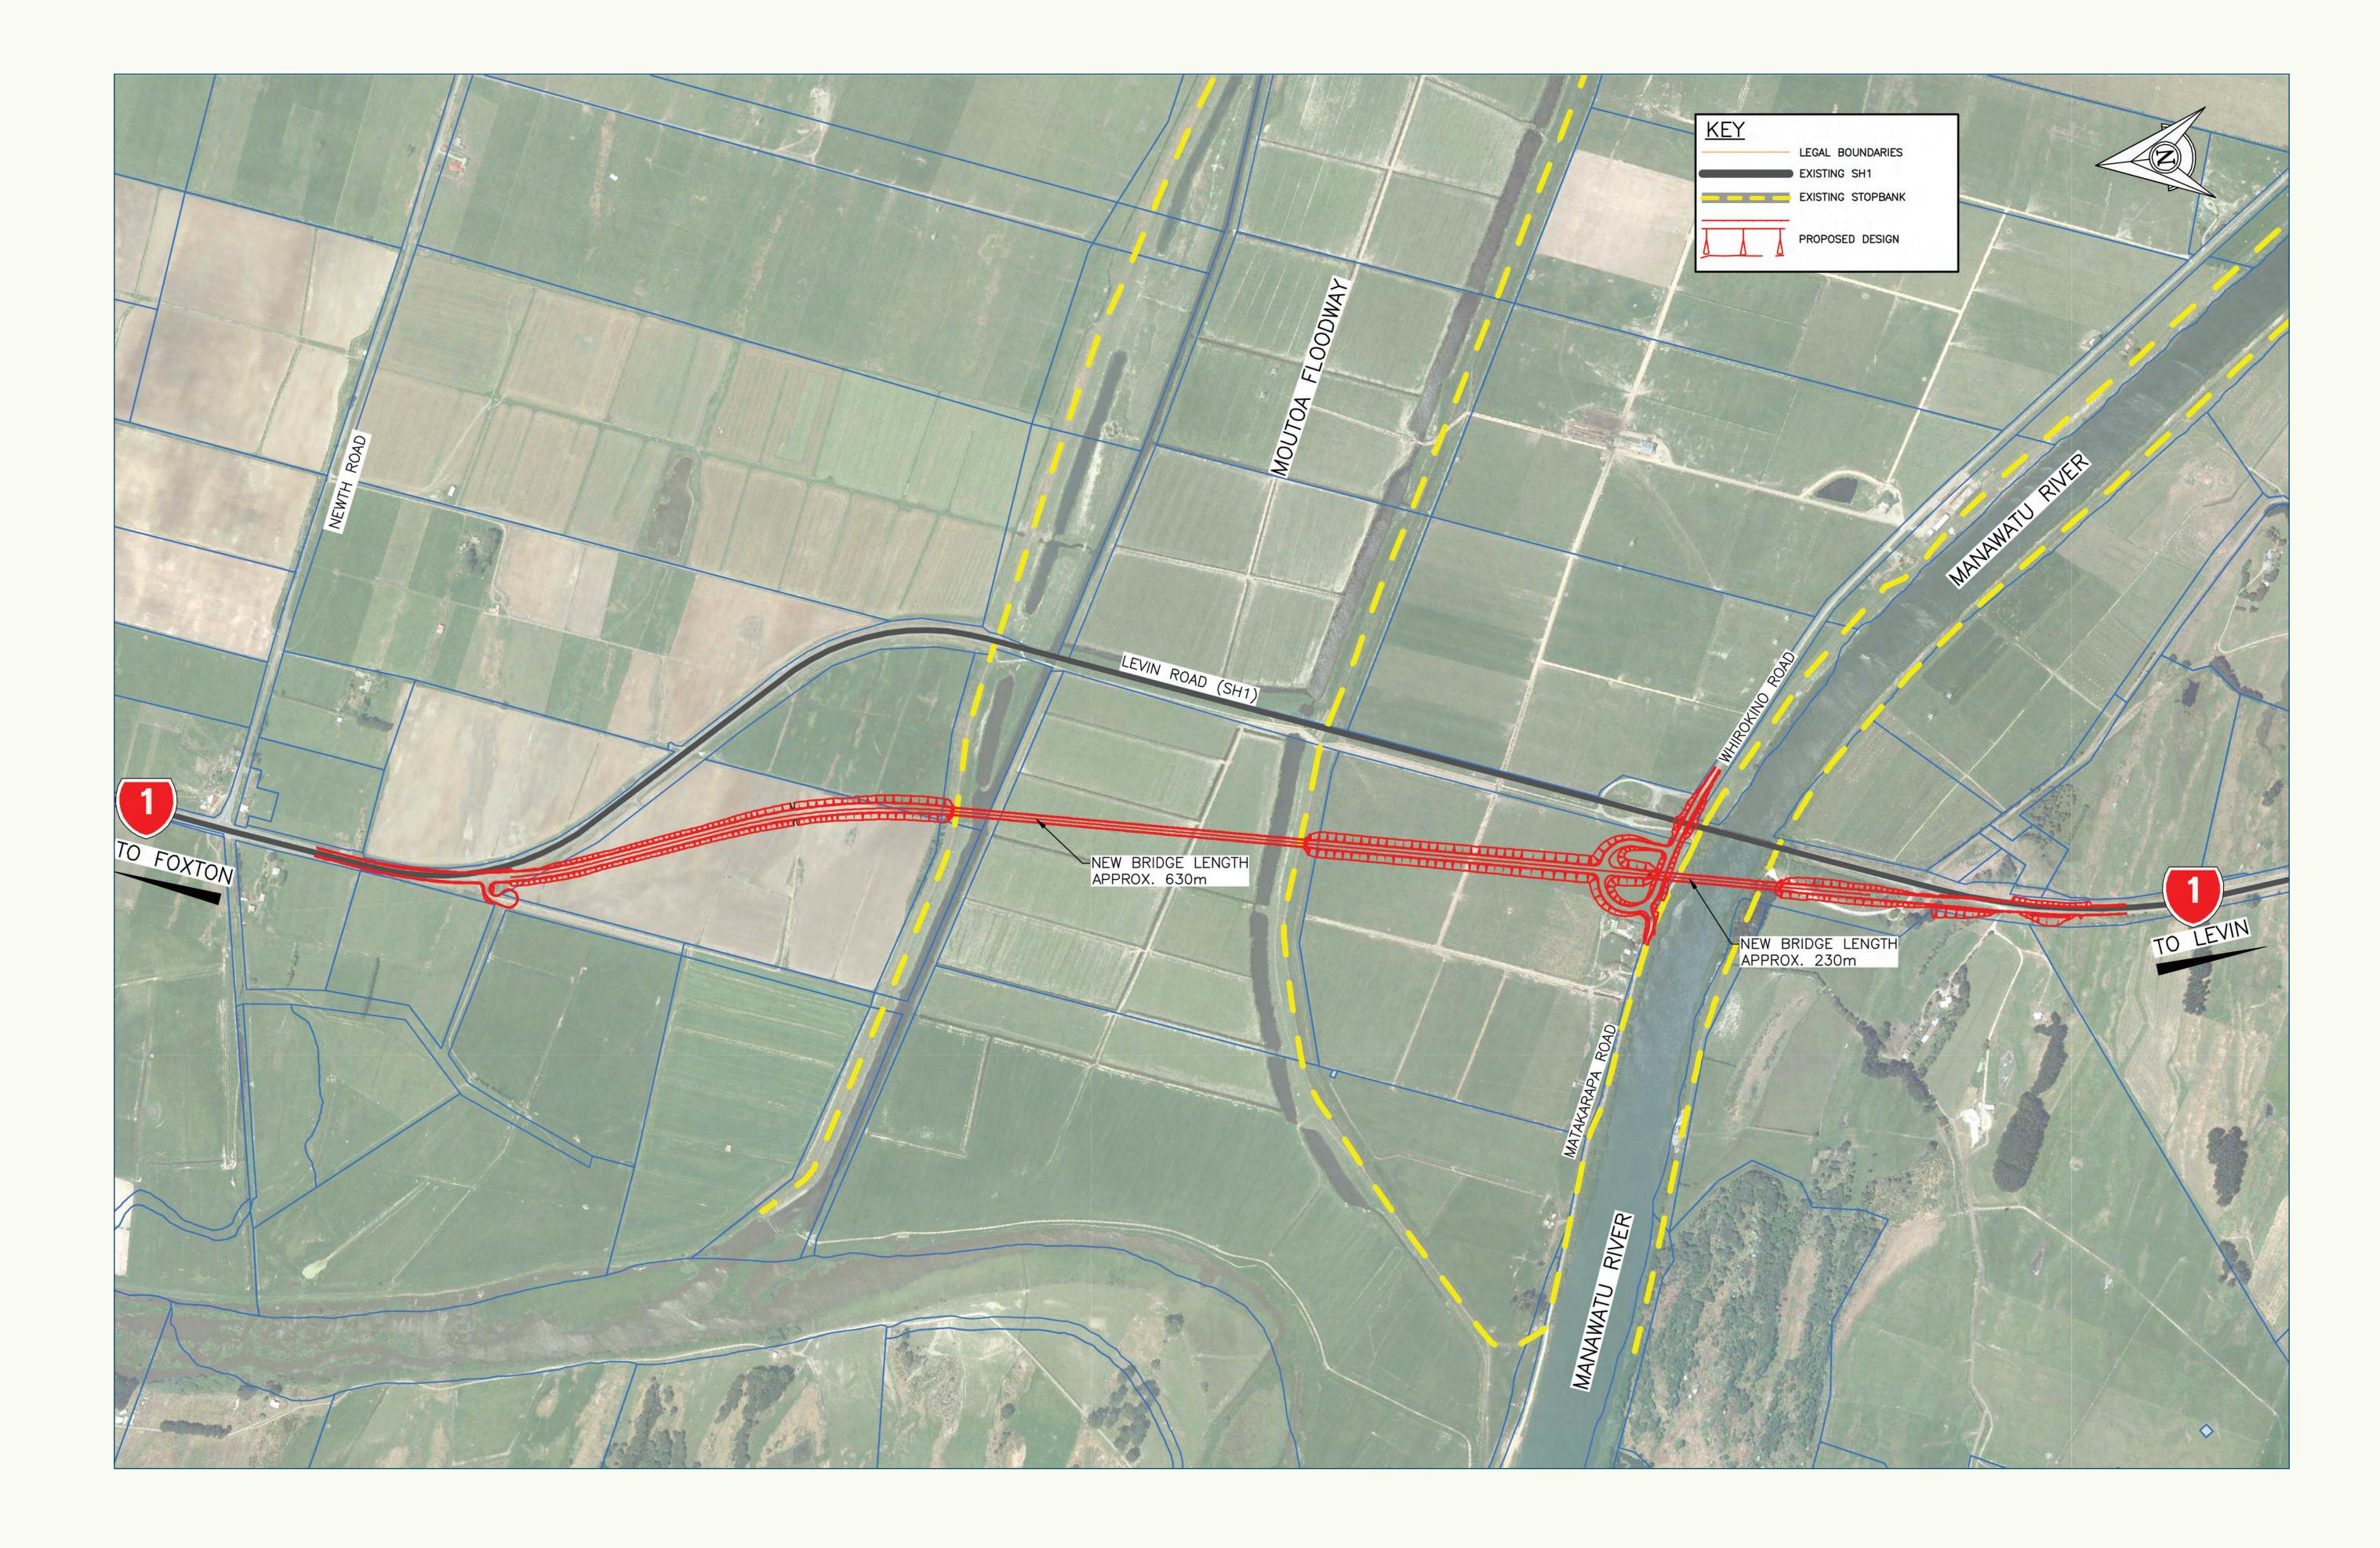



- A new bridge approximately 630m long over the Moutoa Floodway.
- A new bridge approximately 230m long over the Manawatu River.
- The new road to the north and south of the Moutoa Floodway and to the south of the Manawatu River would be constructed on fill embankments approximately 7m high.
- A new intersection to access Matakarapa Road and Whirokino Road.

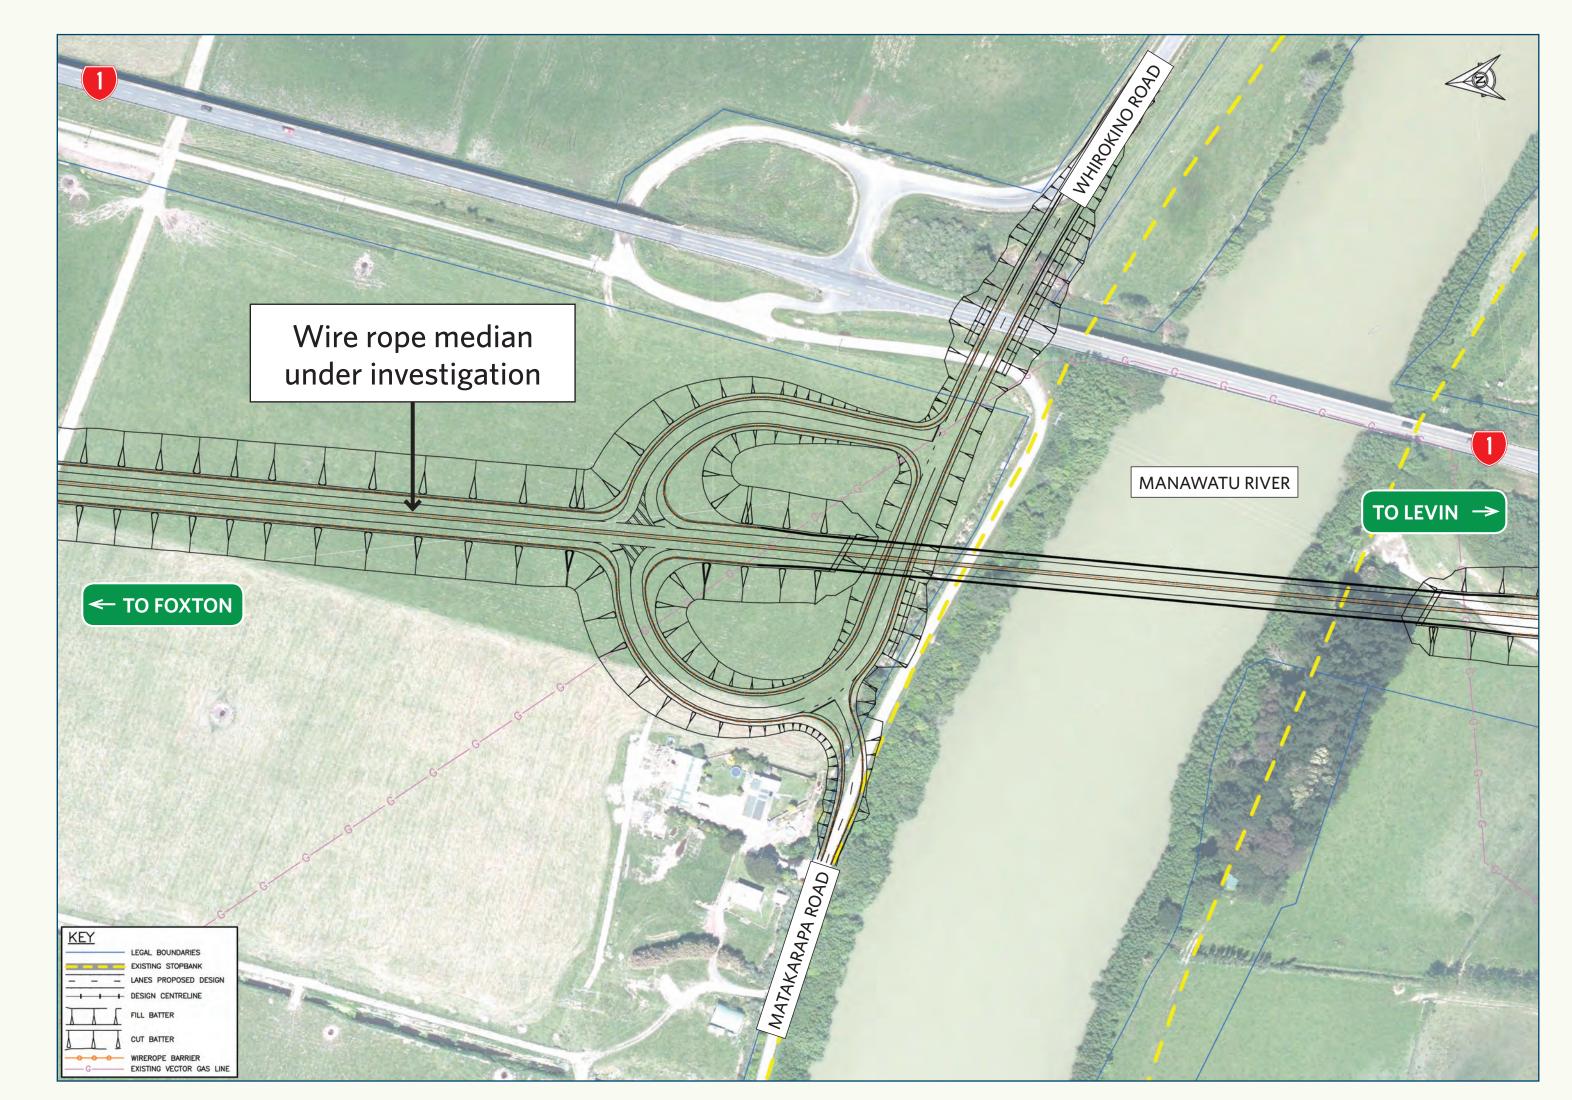

www.nzta.govt.nz/whirokino

