



Option 2A

Whirokino Trestle and Manawatu River Bridge

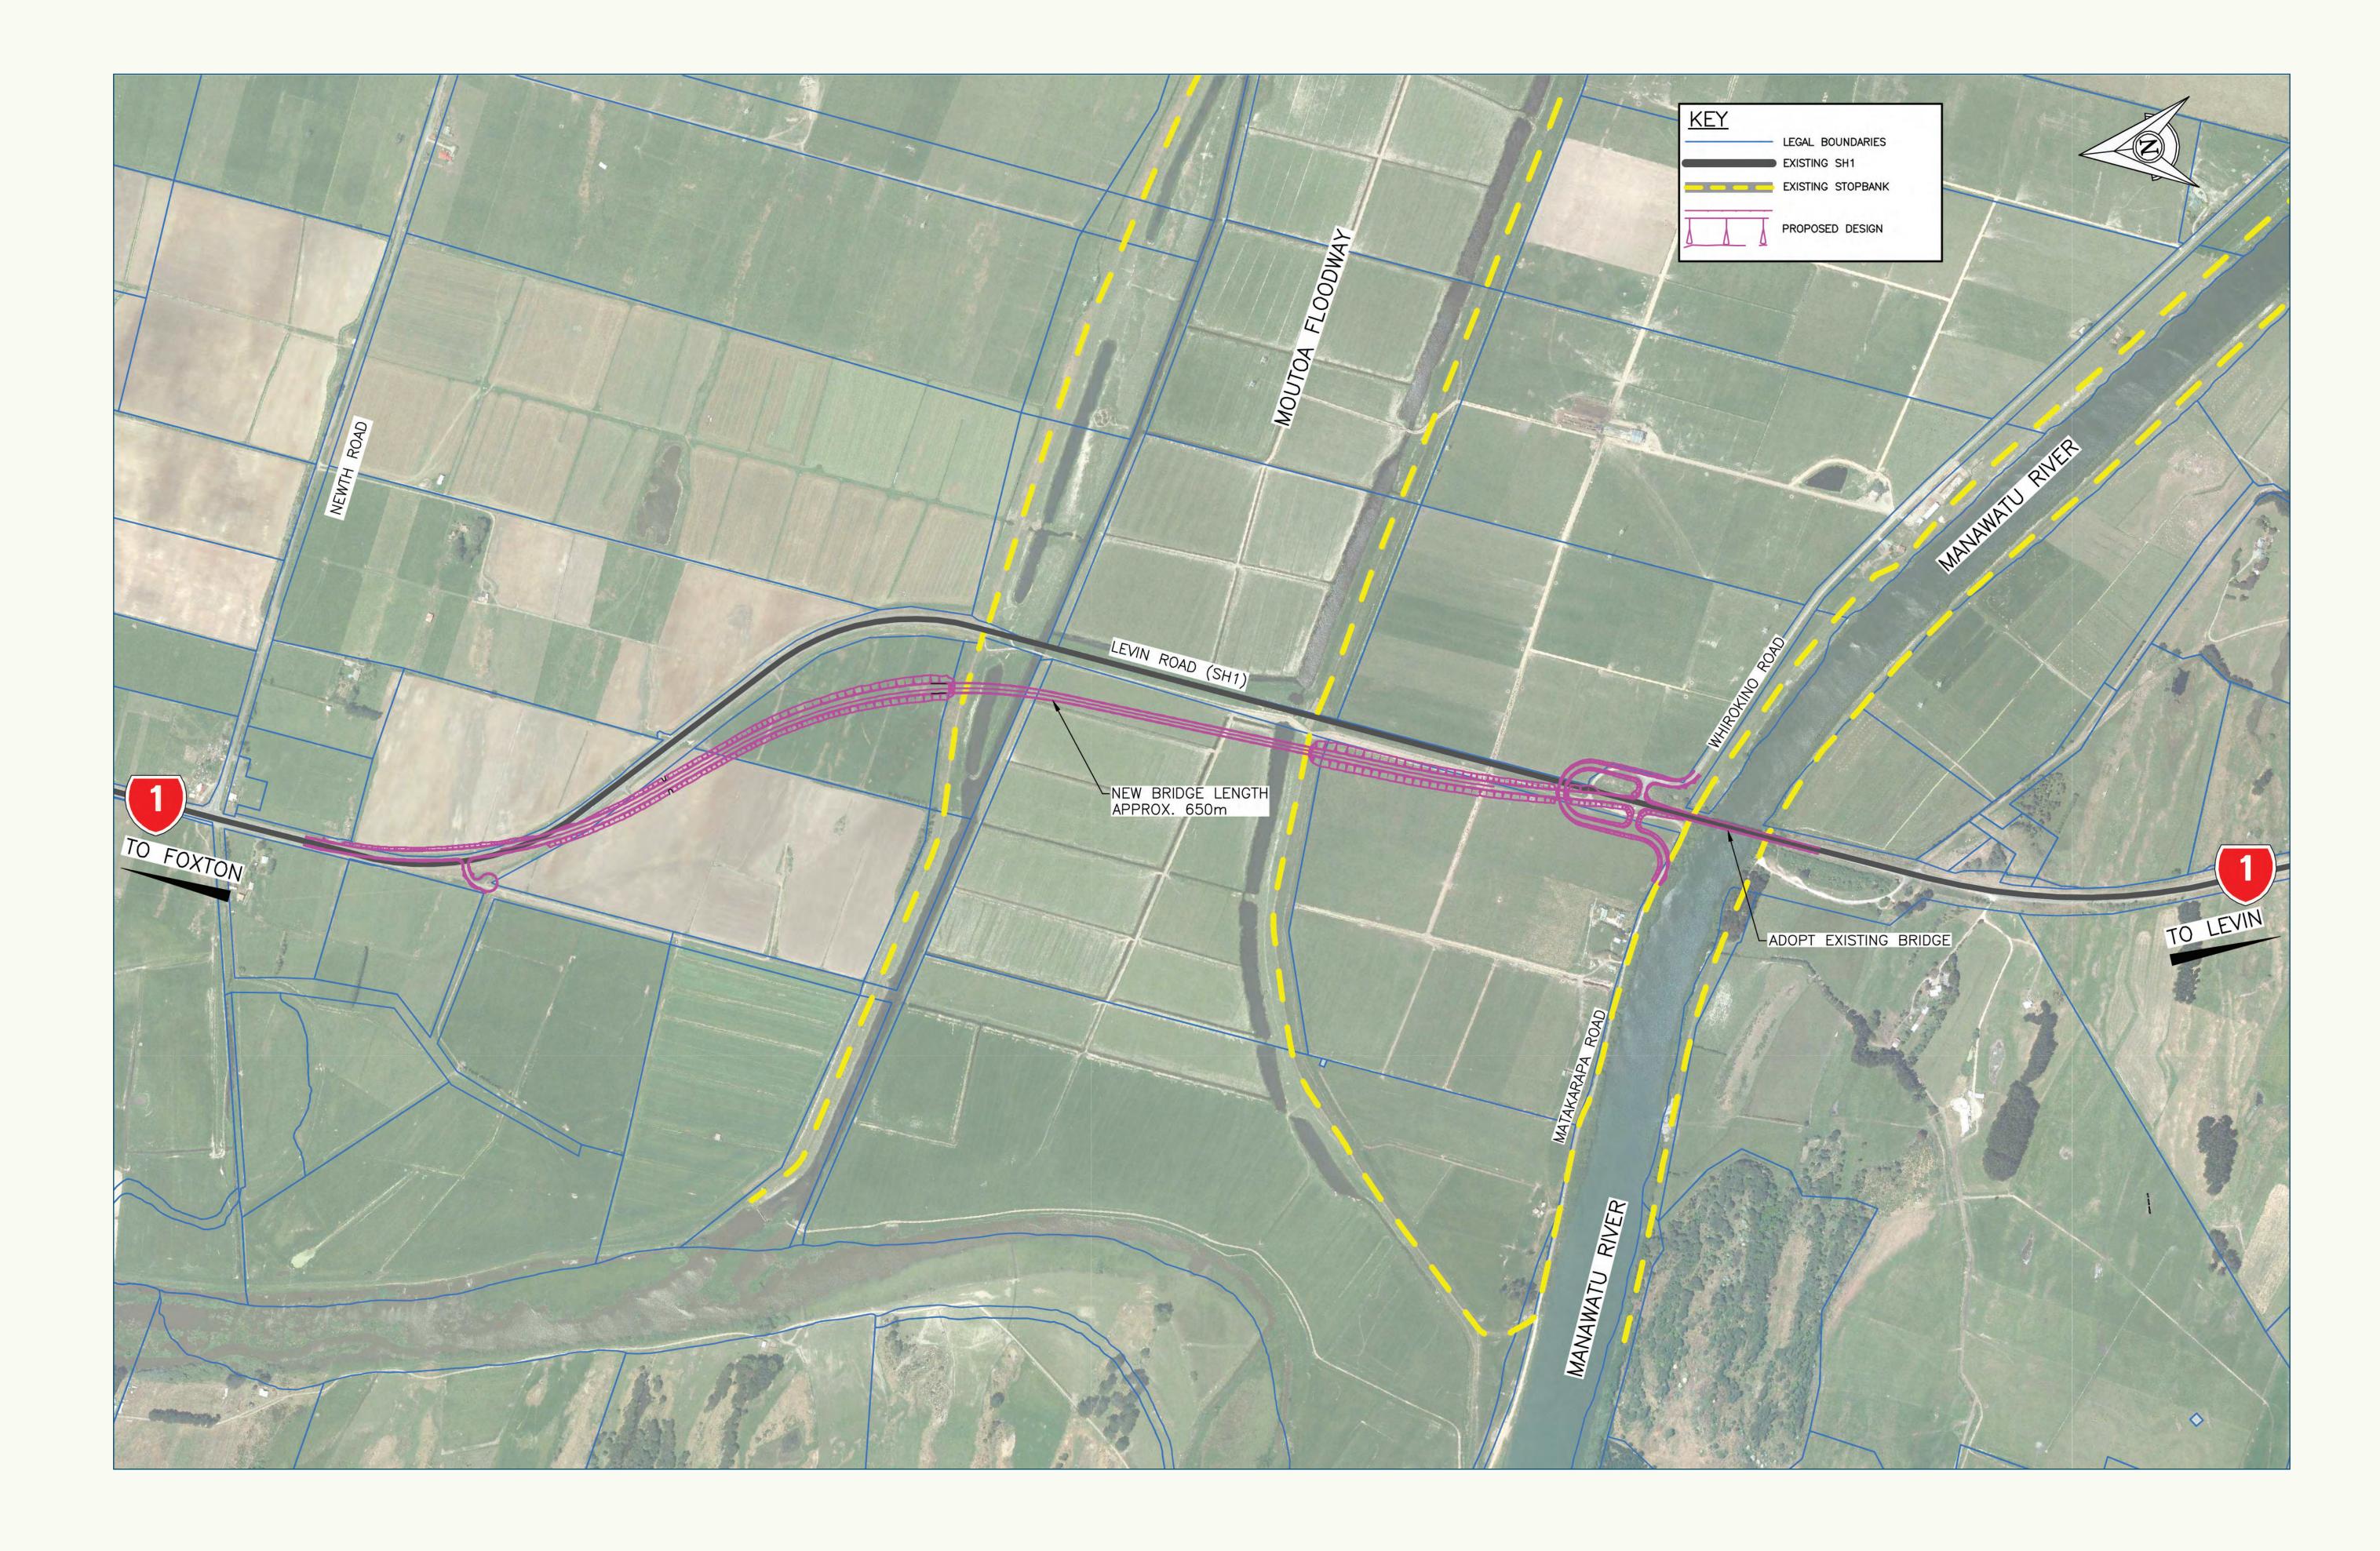



- A new bridge approximately 650m long over the Moutoa Floodway.
- The existing Manawatu River Bridge would be strengthened and upgraded to improve safety.
- Due to the constraints of the existing Manawatu River Bridge, upgrading would be limited to 1.5m wide shoulders, 3.5m wide lanes and no central wire rope barrier. The upgrades would not prolong the life of the bridge so it would eventually need to be replaced.
- The new road to the north and south of the Moutoa

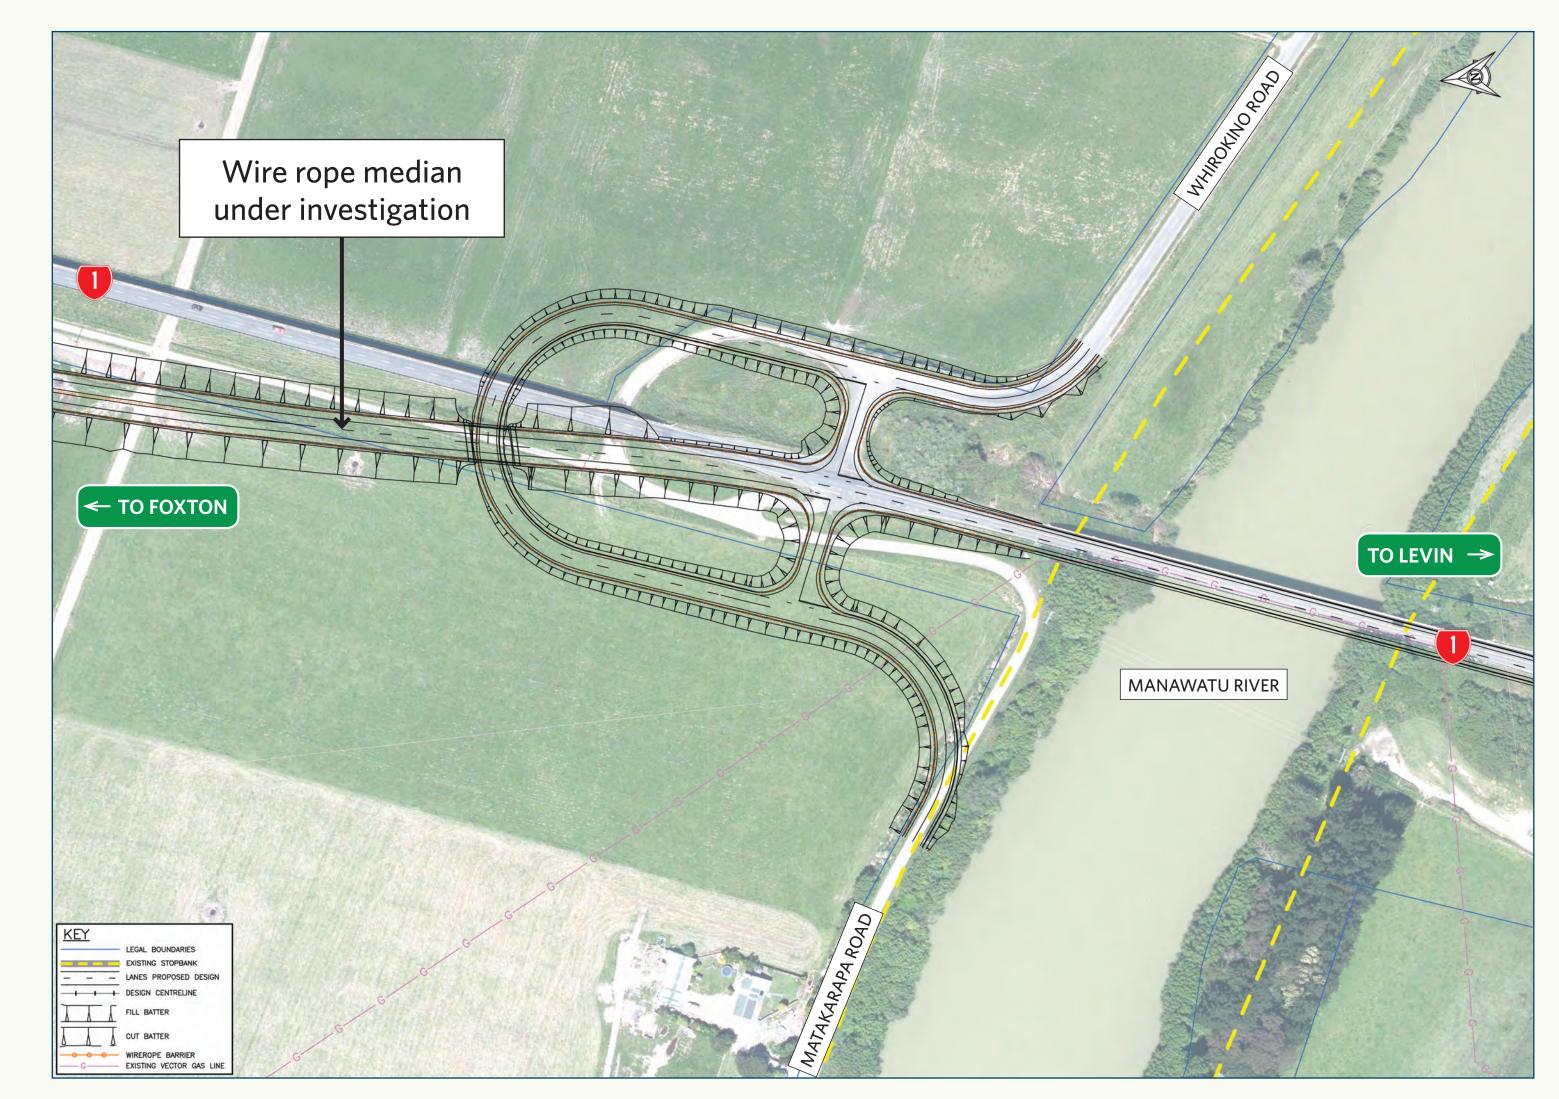

- Floodway would be constructed on fill embankments approximately 7m high.
- A new intersection to access Matakarapa Road and Whirokino Road.



