


200 mm
100
50
10 mm
0

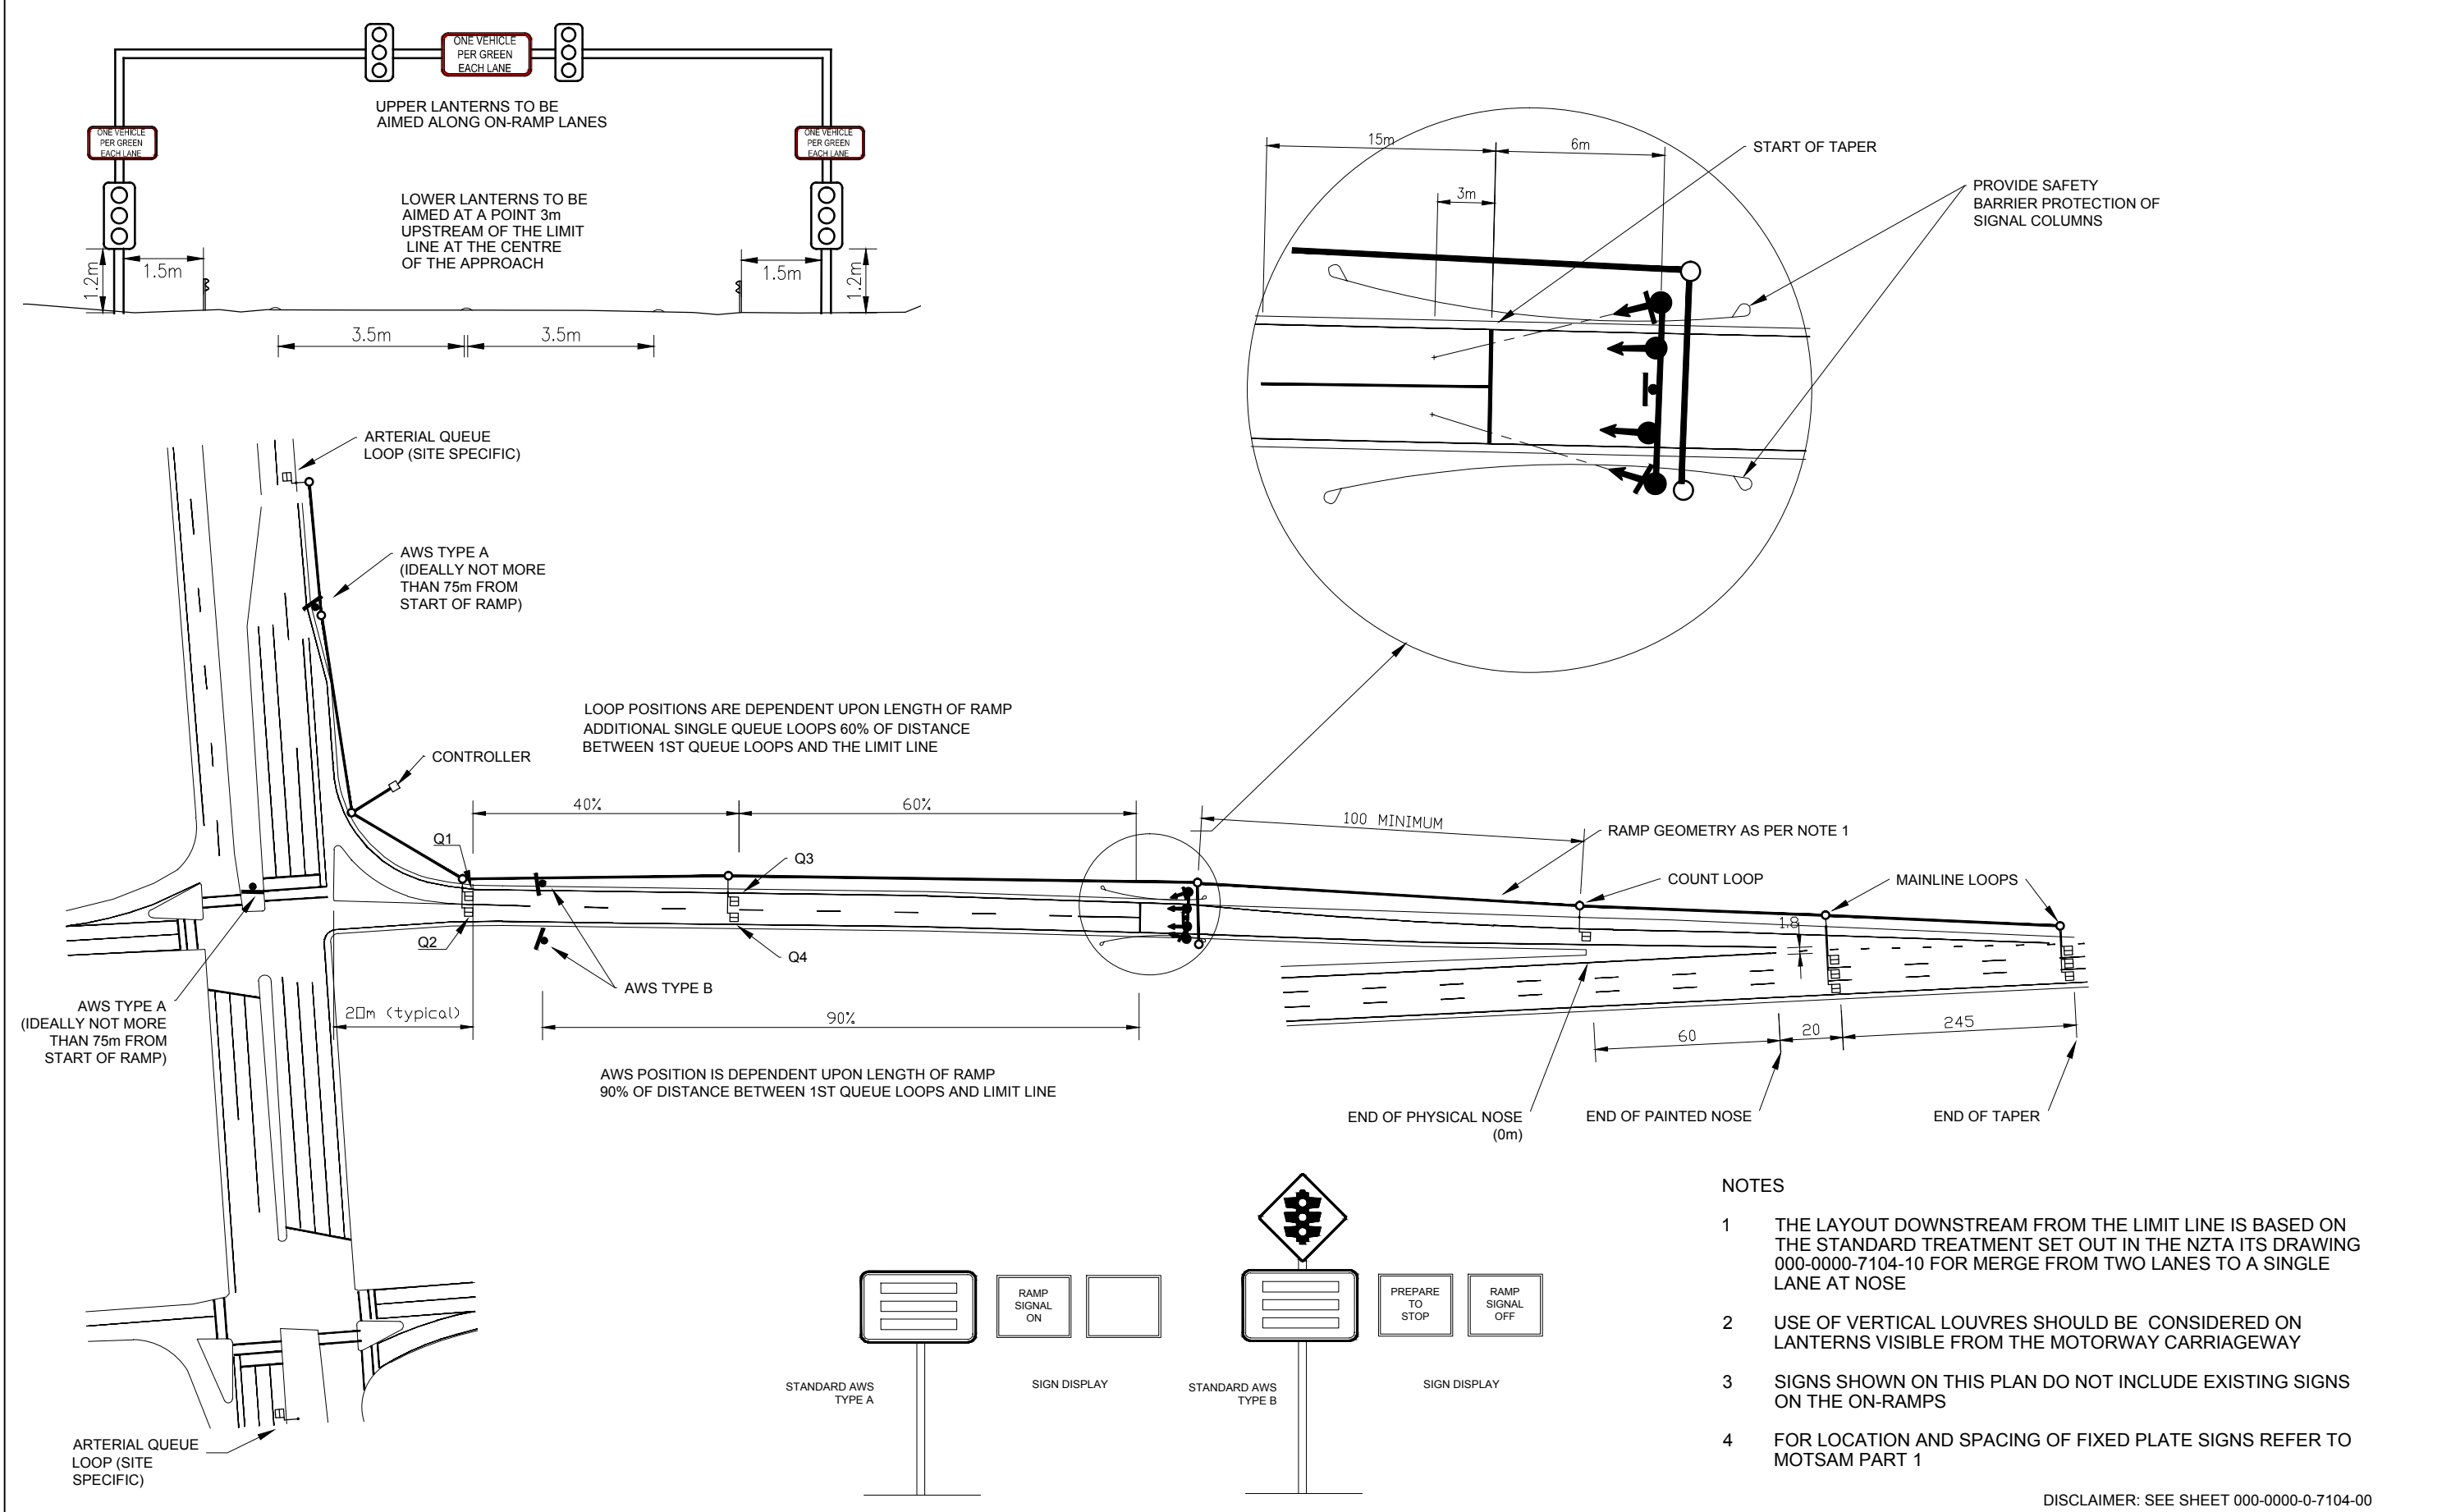

			BY	CHECKED	DATE
		DESIGN	P.T. ADDY		7/11
		DRAWN	PTA		7/11
R3	ITS STANDARDS UPDATE	TLH	5/6/15	APPROVED	7/11
R2	ITS STANDARDS REVIEW	TLH	13/2/15	S.D. HEWETT	
R1	REVISED LAYOUT	BW	15/2/12	This drawing and its contents are the property of Opus International Consultants Limited. Any unauthorised employment or reproduction, in full or in part, is forbidden.	
	AMENDMENT	APP'D	DATE		



OPUS
INTERNATIONAL CONSULTANTS

Auckland Office

PO Box 5848
Auckland, New Zealand

Tel: +64 9 355 9500
Fax: +64 9 355 9585

TITLE NZ TRANSPORT AGENCY INTELLIGENT TRANSPORT SYSTEM STANDARDS					
RAMP SIGNALS - 2 LANES METERED GANTRY OPTION					
STATUS	STANDARD	FILE	000-0000-0-7104-12-R3		
SCALE	PLOT DATE	FEATURE IDENTIFIER	CODE	SHEET	REVISION
	02/06/15 @ 08:16	1/1061/370	7104	12	R3