


200 mm
100
50
10 mm
0

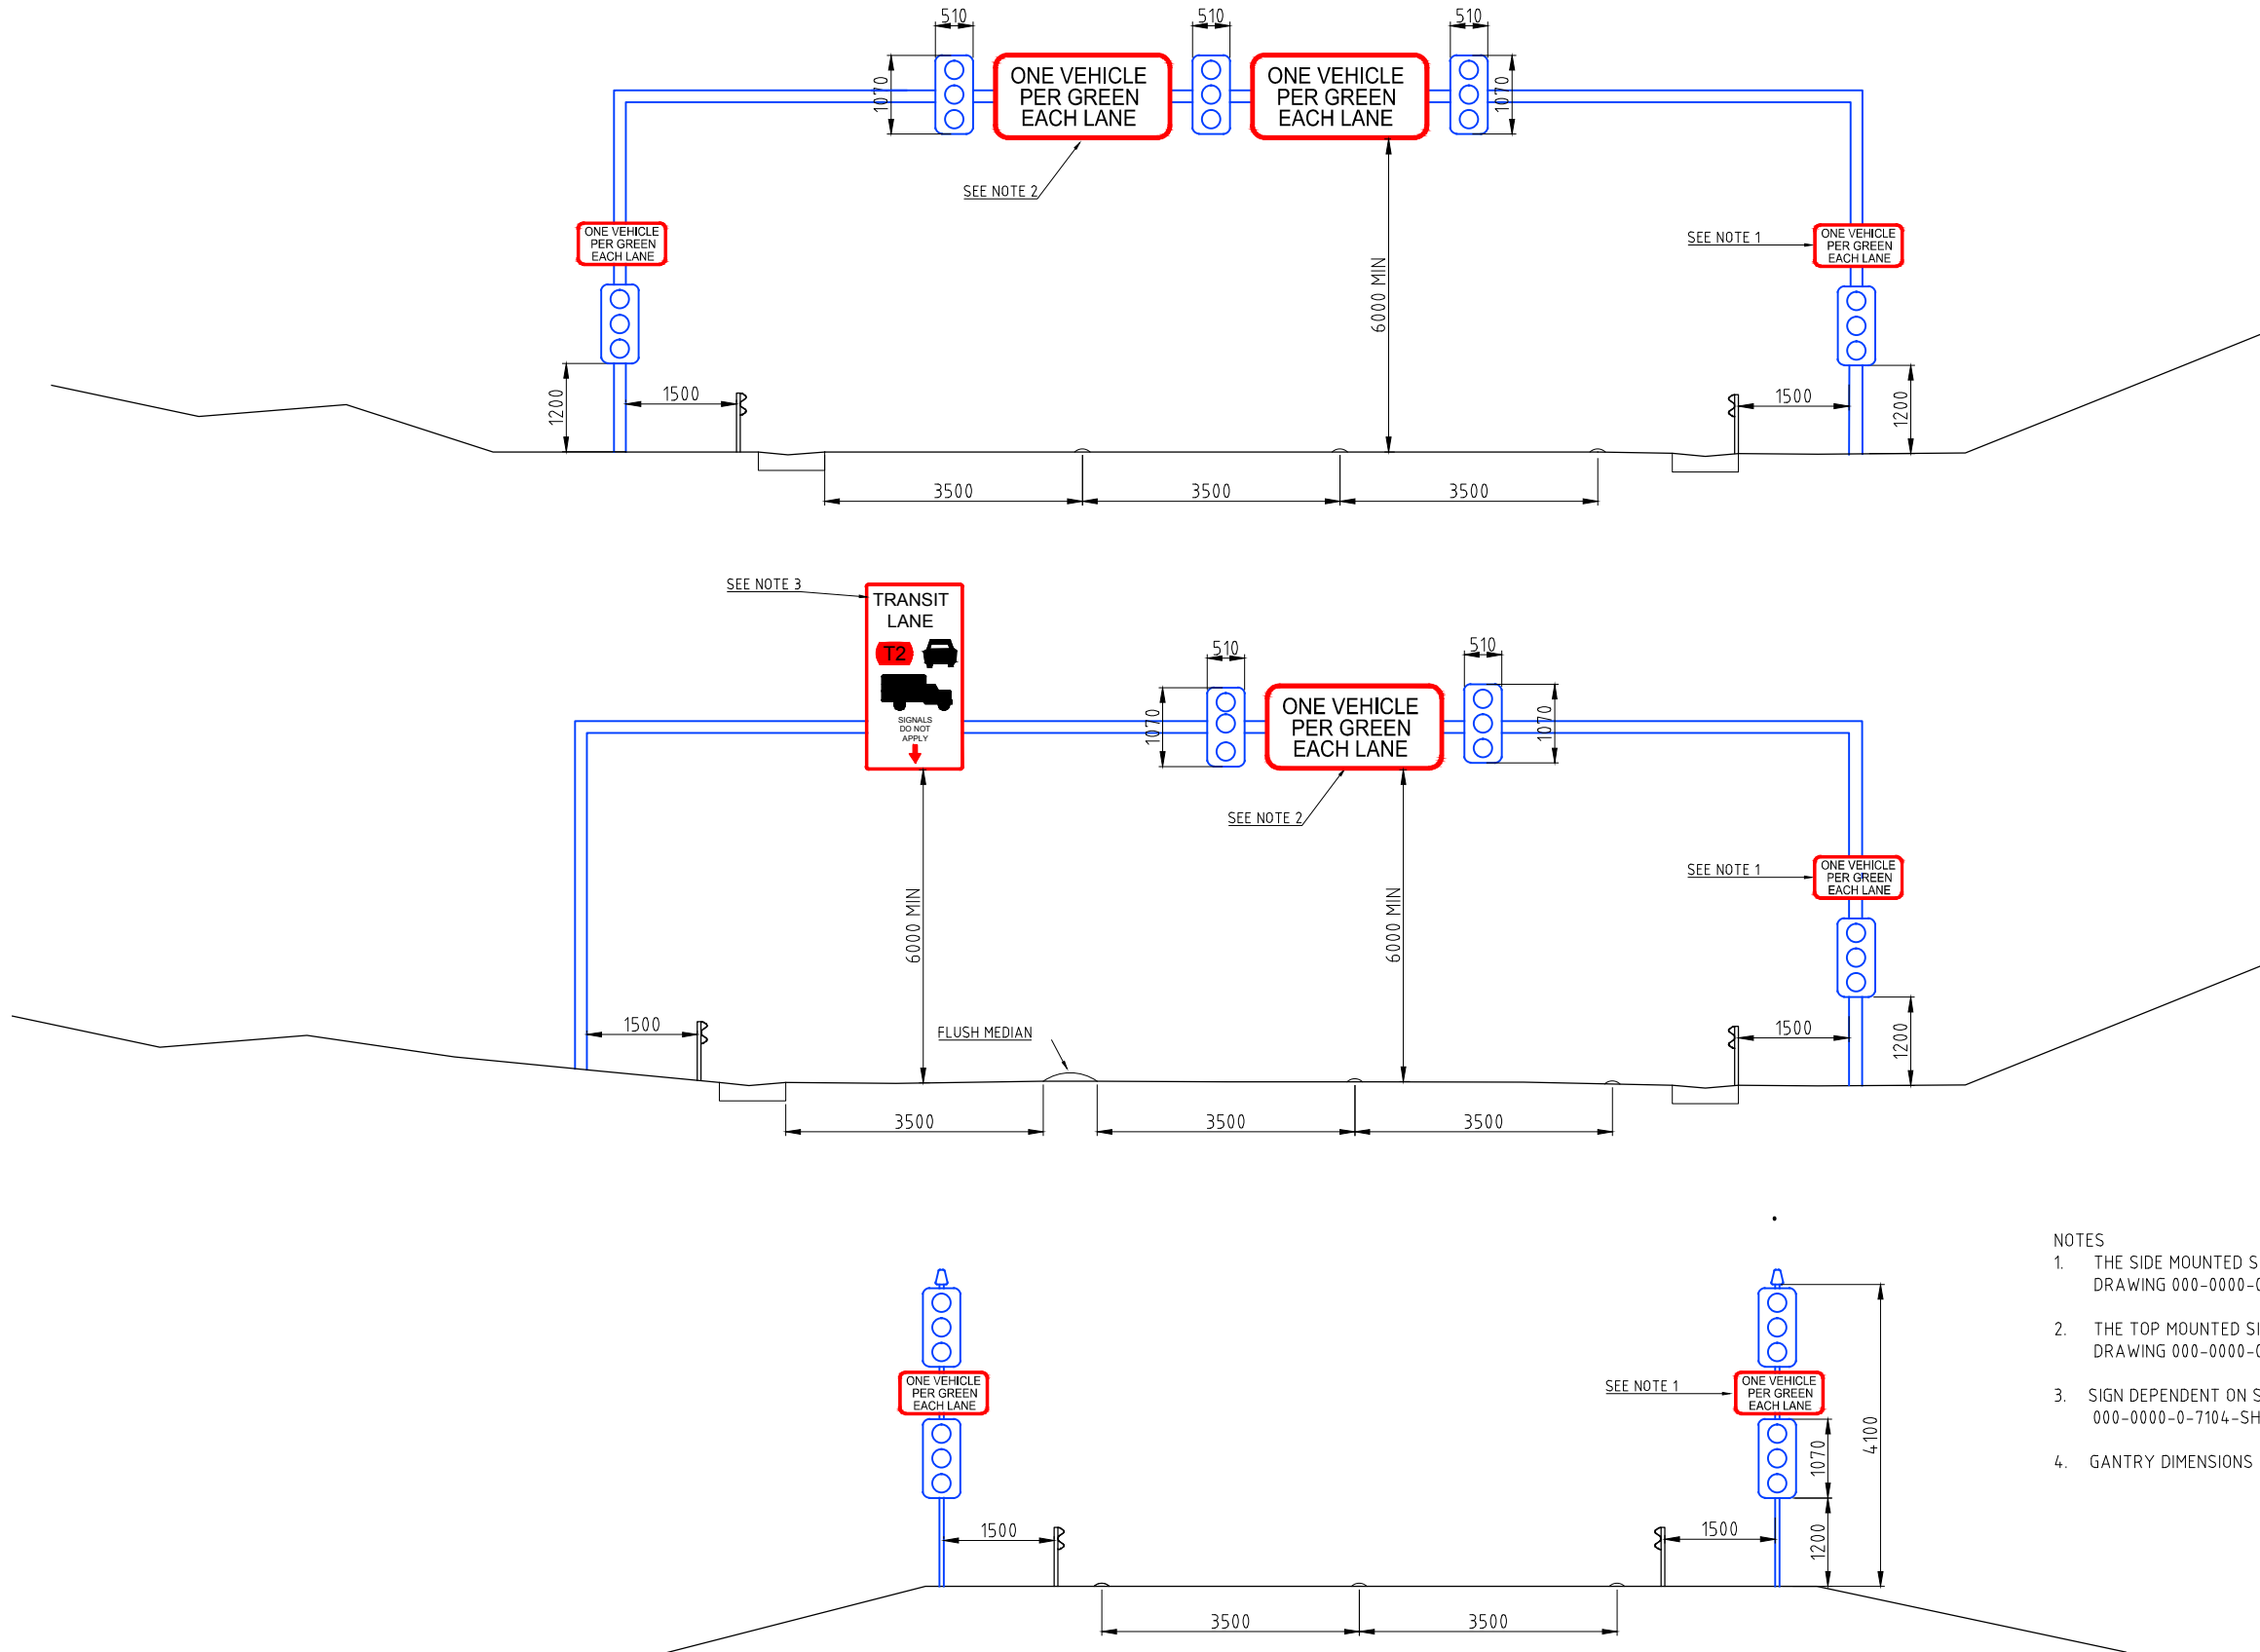

- NOTES
1. THE SIDE MOUNTED SIGNS SHALL BE SIGN NUMBER 5 AS SHOWN ON DRAWING 000-0000-0-7104-SHEET 28
 2. THE TOP MOUNTED SIGNS SHALL BE SIGN NUMBER 4 AS SHOWN ON DRAWING 000-0000-0-7104-SHEET 27
 3. SIGN DEPENDENT ON SITE CONFIGURATION, REFER DRAWINGS 000-0000-0-7104-SHEETS 24 TO 33
 4. GANTRY DIMENSIONS ARE SITE SPECIFIC

DISCLAIMER: SEE SHEET 000-0000-0-7104-00

| | | | BY | CHECKED | DATE |
|----|---------------------|----------|-------------|--|------|
| | | DESIGN | | | |
| | | DRAWN | PTA | BW | 7/11 |
| | | APPROVED | S.D. HEWETT | | 7/11 |
| R1 | ITS STANDARD UPDATE | TLH | 13/2/15 | This drawing and its contents are the property of Opus International Consultants Limited. Any unauthorised employment or reproduction, in full or in part, is forbidden. | |
| | AMENDMENT | APP'D | DATE | | |



| TITLE | | | | | | |
|---|------------------|--------------------|-----------------------|-------|----------|--|
| NZ TRANSPORT AGENCY INTELLIGENT TRANSPORT SYSTEM STANDARDS | | | | | | |
| RAMP SIGNAL LAYOUT, GANTRY AND POLE | | | | | | |
| STATUS | | | FILE | | | |
| STANDARD | | | 000-0000-0-7104-16-R1 | | | |
| SCALE | PLOT DATE | FEATURE IDENTIFIER | CODE | SHEET | REVISION | |
| | 22/05/15 @ 11:33 | 1/1061/370 | 7104 | 16 | R1 | |