


## Appendix E Map of the Short List Options

# NGAURANGA TRIANGLE SHORT LIST OPTIONS DEVELOPMENT

Date: 08/05/09

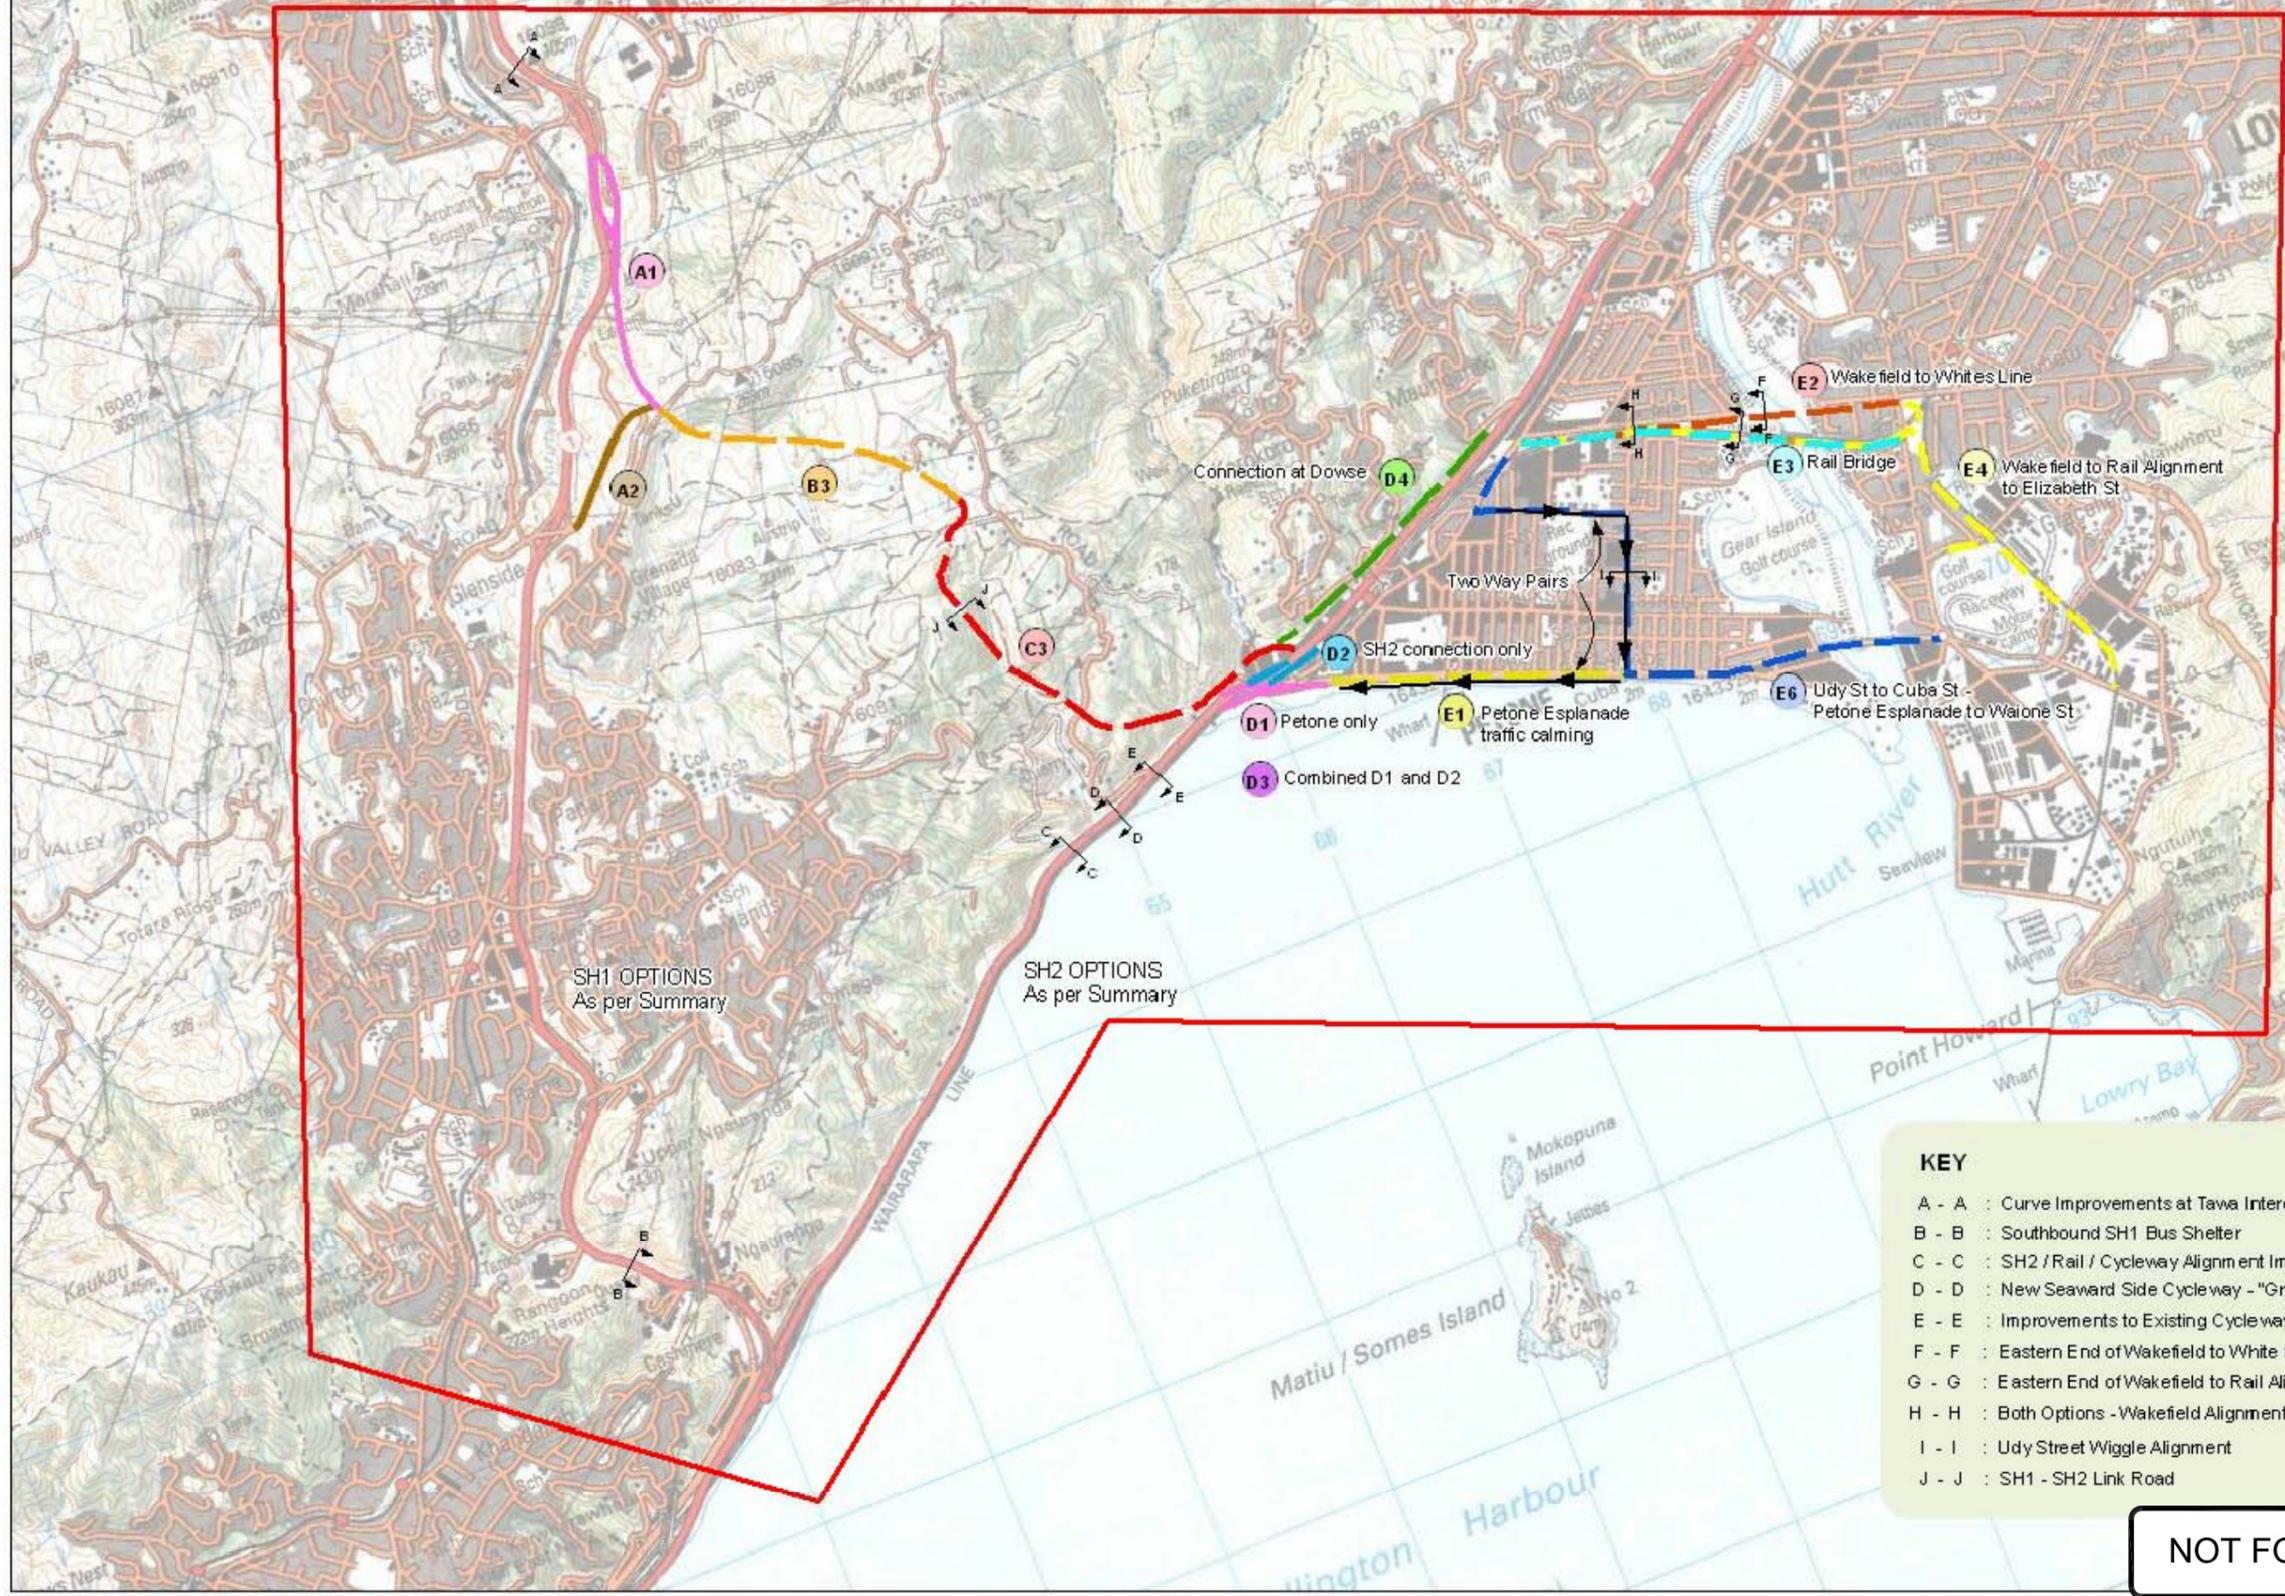

- KEY**
- A - A : Curve Improvements at Tawa Interchange
  - B - B : Southbound SH1 Bus Shelter
  - C - C : SH2 / Rail / Cycleway Alignment Improvements
  - D - D : New Seaward Side Cycleway - "Great Harbour Ways"
  - E - E : Improvements to Existing Cycleway
  - F - F : Eastern End of Wakefield to White Lines Alignment
  - G - G : Eastern End of Wakefield to Rail Alignment
  - H - H : Both Options - Wakefield Alignment
  - I - I : Udy Street Wiggle Alignment
  - J - J : SH1 - SH2 Link Road

**NOT FOR CONSTRUCTION**

I:\ZBFW\Projects\ZB00938\Deliverables\Drawings\Roadway\Sketches\ZB00938SK0001.dwg Plot Date: 11 June, 2009 - 2:07 PM

No	DATE	DESIGN REVIEW	RET	TB	TB	ISSUED FOR INFORMATION ONLY
A	08/06/09	RET	TB	TB		
PURPOSE OF ISSUE / AMENDMENT						



**SKM**

Sinclair Knight Merz Ltd  
 12-16 Nicholls Lane  
 Parnell, Auckland  
 NEW ZEALAND

Tel: +64 9 928 5500  
 Fax: +64 9 928 5501  
 Web: www.skmconsulting.com

COPYRIGHT  
 The concepts and information contained in this document are the intellectual property of Sinclair Knight Merz. Use or copying of the document in whole or in part without the written permission of Sinclair Knight Merz constitutes an infringement of copyright.

CLIENT NEW ZEALAND TRANSPORT AGENCY			
PROJECT NGAURANGA TRIANGLE STRATEGY STUDY			
DRAWN RH	CHECKED RET	REVIEWED PROJECT MANAGER	APPROVED TEAM LEADER
DESIGNED TS	DESIGN REVIEW RET	TB	

TITLE NGAURANGA TRIANGLE SHORT LIST OPTIONS DEVELOPMENT			
SCALE N.T.S	PROJECT No ZB00938	DRAWING No ZB00938-SK-0001	REV A