



Appendix I Cross Valley Link: Cross Section and Route Alignment

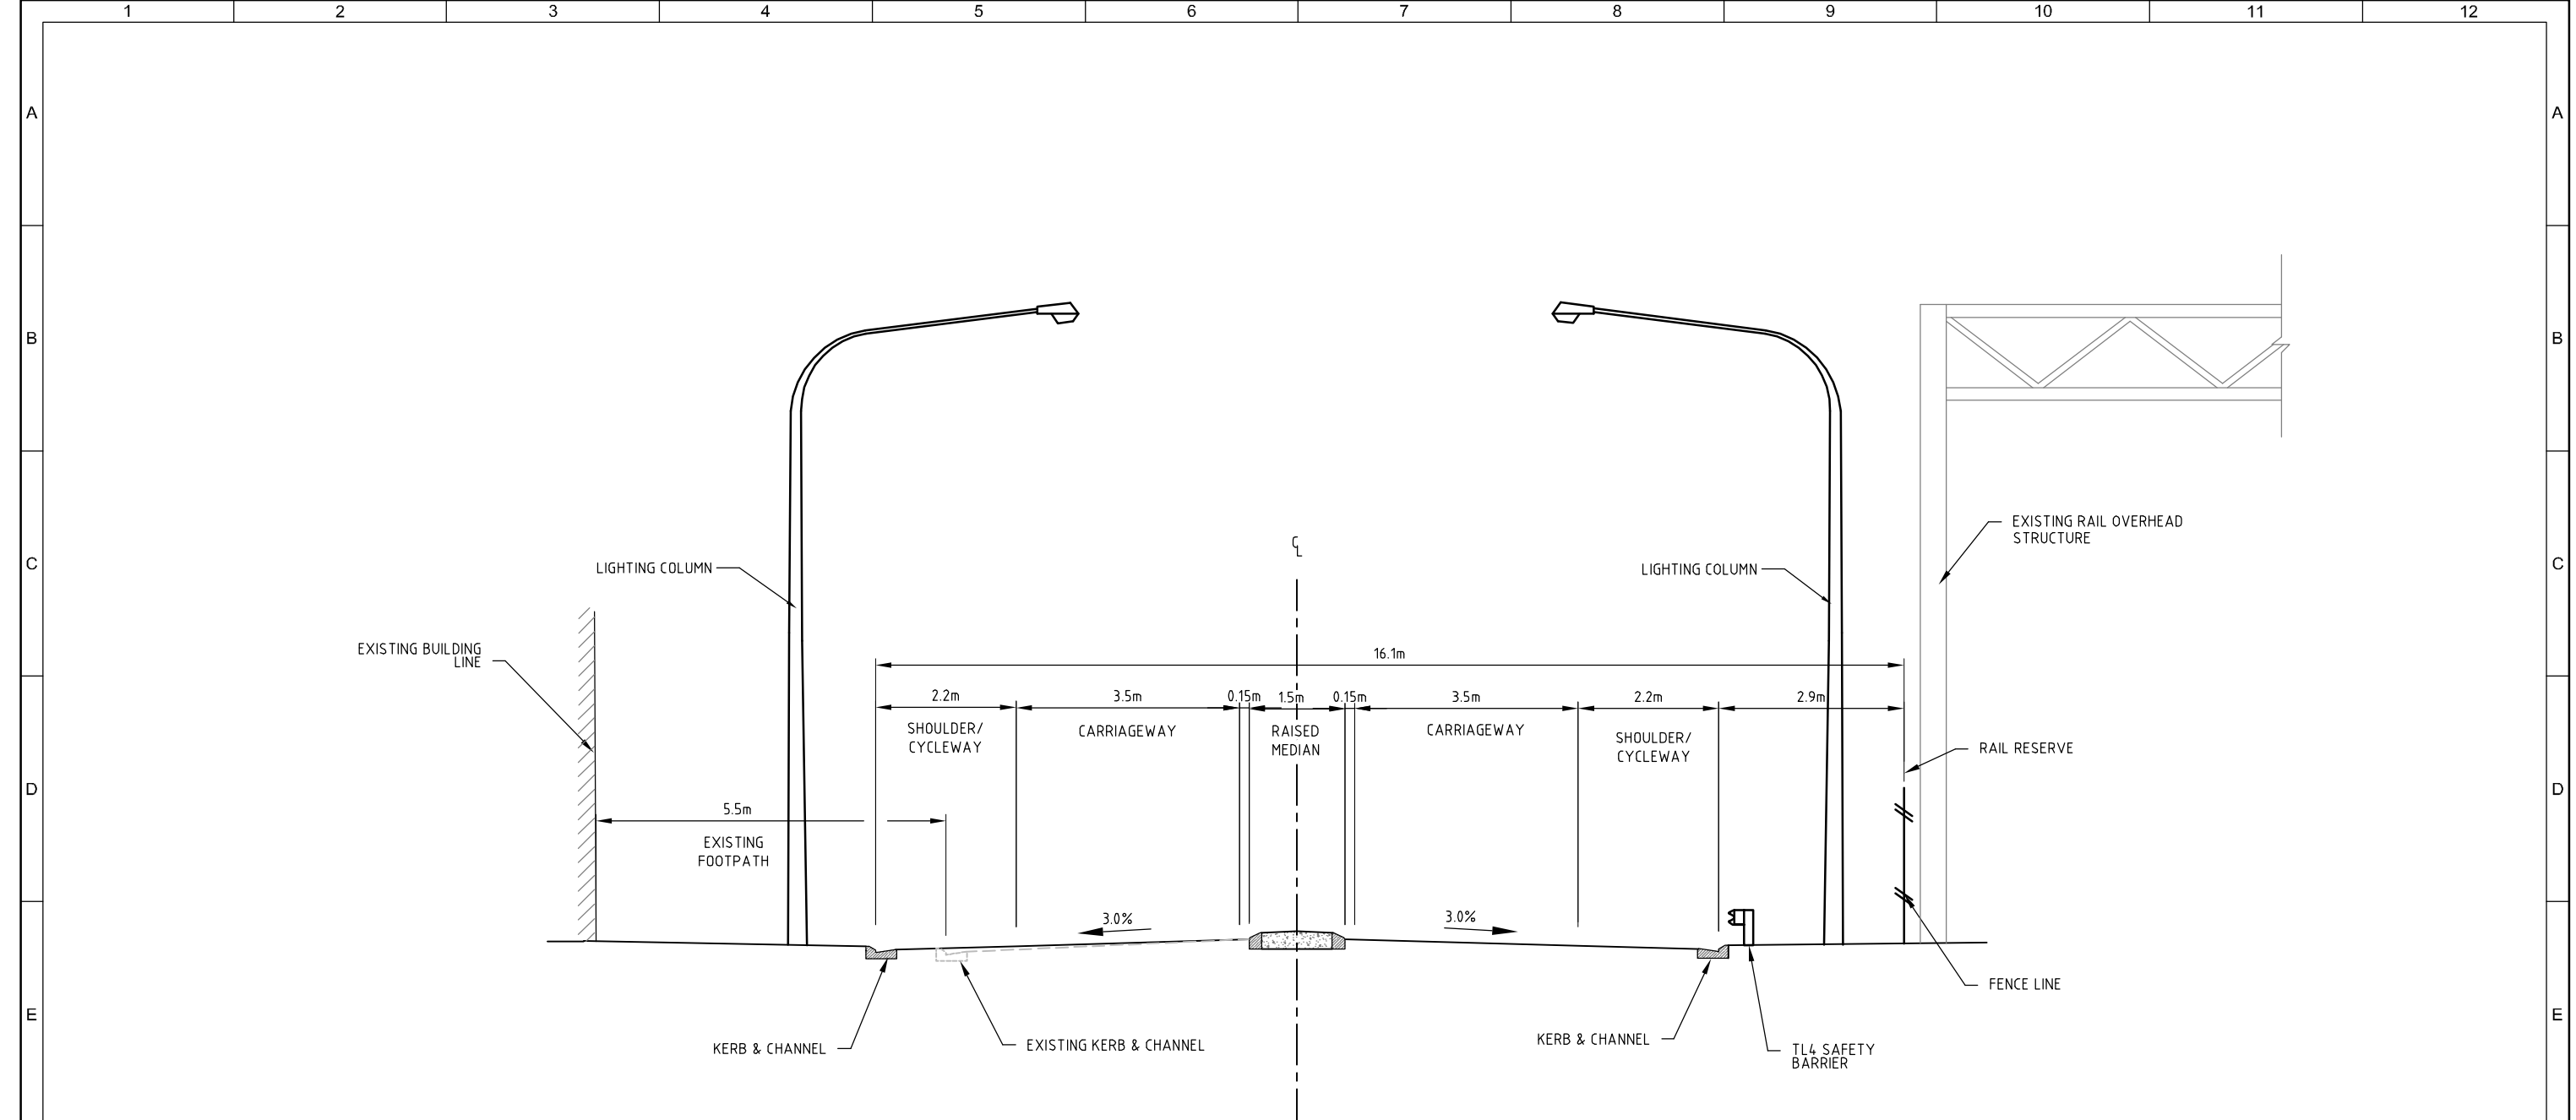


TYPICAL CROSS-SECTION "A"
AT 31 WAKEFIELD STREET

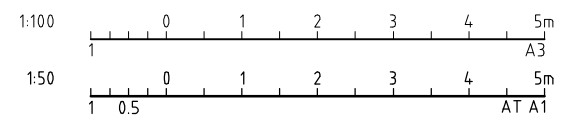

ISSUED FOR INFORMATION


No	DATE	DESIGN REVIEW	REVD PMGR	APPD P.D.M	PURPOSE OF ISSUE / AMENDMENT
A	03 NOV 09				ISSUED FOR INFORMATION

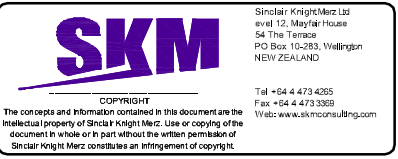


CLIENT NEW ZEALAND TRANSPORT AGENCY			
PROJECT NGAURANGA TRIANGLE STRATEGY STUDY			
DRAWN GKK	CHECKED DRC	REVIEWED PROJECT MANAGER	APPROVED TEAM LEADER
DESIGNED TS	DESIGN REVIEW		

TITLE CROSS VALLEY LINK ROAD TYPICAL CROSS SECTION			
SCALE 1:50 (A1)	PROJECT No. ZB00938	DRAWING No. ZB00938-CR-0801	REV A

I:\ZBFW\Projects\ZB00938\Deliverables\Drawings\Roading\Drawings\ZB00938\CR0801.dwg Plot Date: 03 November, 2009 - 4:31 PM

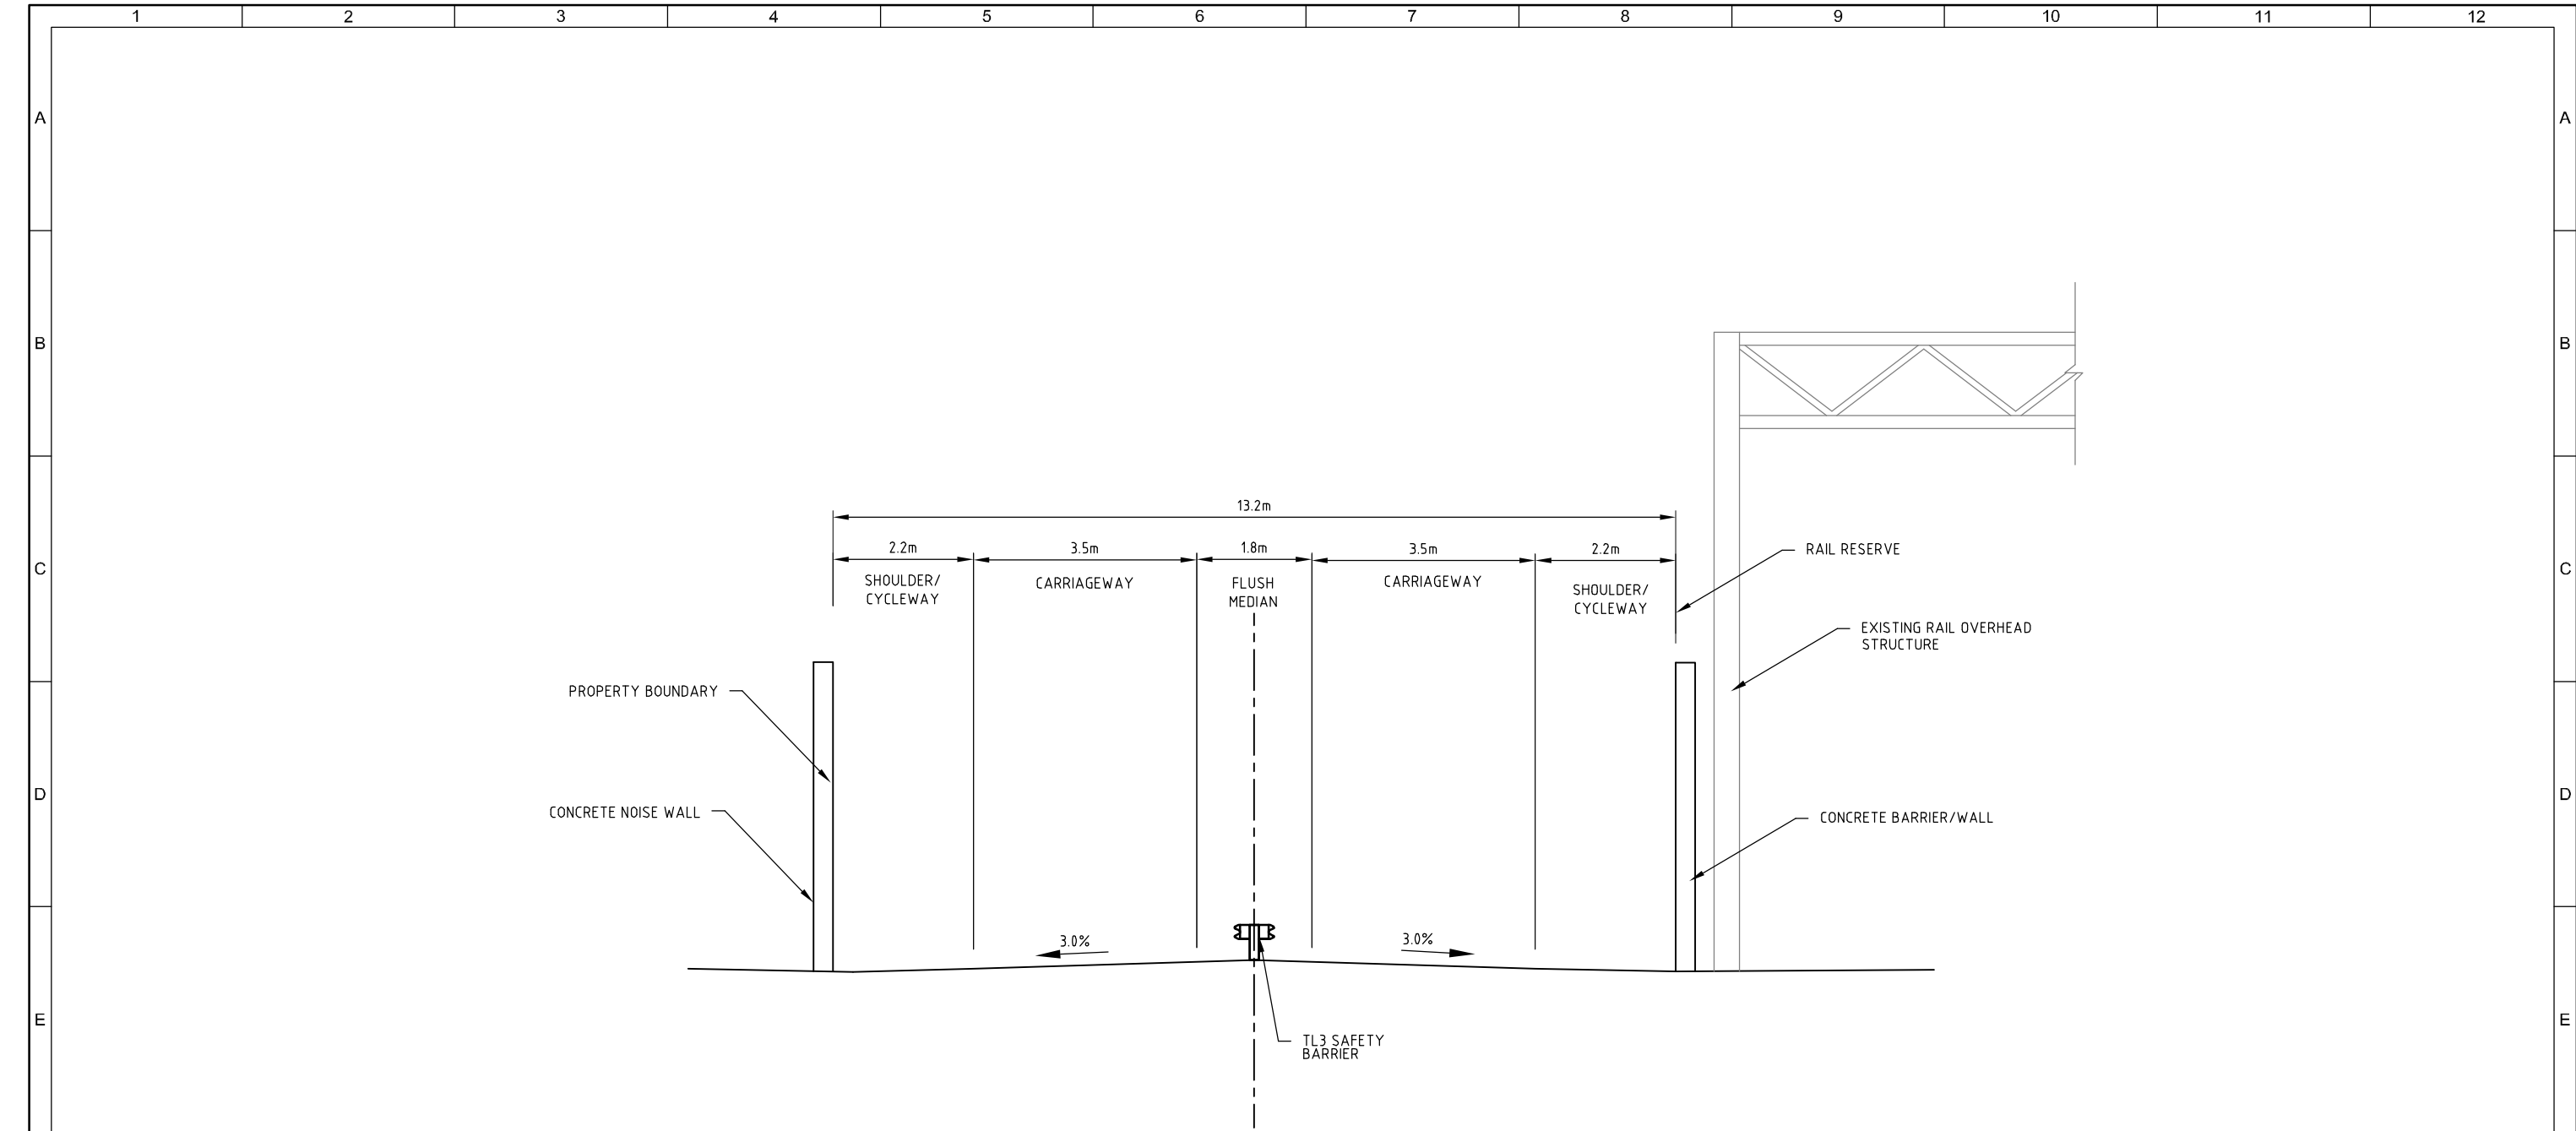


TYPICAL CROSS-SECTION BETWEEN
62-100 WAKEFIELD, 13 TREVETHICK GROVE AND 26 RICHMOND GROVE

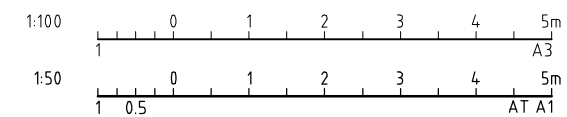


ISSUED FOR INFORMATION

No	DATE	DESIGN REVIEW	REVD PMGR	APPD P.D.R.	PURPOSE OF ISSUE / AMENDMENT
A	03NOV09				ISSUED FOR INFORMATION

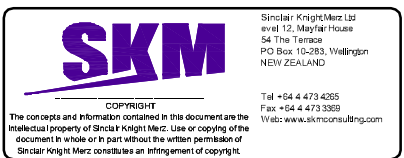


CLIENT NEW ZEALAND TRANSPORT AGENCY			
PROJECT NGAURANGA TRIANGLE STRATEGY STUDY			
DRAWN GKK	CHECKED DRC	REVIEWED PROJECT MANAGER	APPROVED TEAM LEADER
DESIGNED TS	DESIGN REVIEW		

TITLE CROSS VALLEY LINK ROAD TYPICAL CROSS SECTION			
SCALE 1:50 (A1)	PROJECT No. ZB00938	DRAWING No. ZB00938-CR-0802	REV A

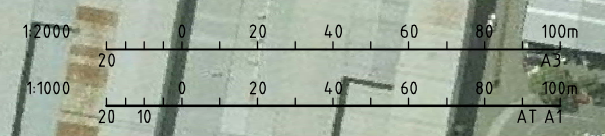

ISSUED FOR INFORMATION

B	12 JAN 10				CENTRELINE UPDATED
A	03 NOV 09				ISSUED FOR INFORMATION
No.	DATE	DESIGN REVIEW	REVD PMGR	APPD P.D.R.	PURPOSE OF ISSUE / AMENDMENT

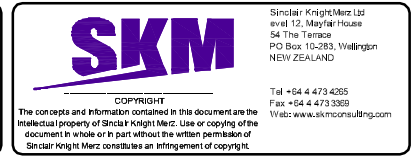

CLIENT NEW ZEALAND TRANSPORT AGENCY			
PROJECT NGAURANGA TRIANGLE STRATEGY STUDY			
DRAWN GKK	CHECKED DRC	REVIEWED PROJECT MANAGER	APPROVED TEAM LEADER
DESIGNED TS	DESIGN REVIEW		


TITLE CROSS VALLEY LINK ROAD PLAN			
SCALE 1:1000 (A1)	PROJECT No. ZB00938	DRAWING No. ZB00938-CR-0803	REV B

I:\ZBFW\Projects\ZB00938\Deliverables\Drawings\Roading\Drawings\ZB00938\CR0803-0807.dwg Plot Date: 13 January, 2010 - 9:19 AM



I:\ZBF\Projects\ZB00938\Deliverables\Drawings\Roading\Drawings\ZB00938\CR0803-0807.dwg Plot Date: 13 January, 2010 - 9:22 AM

No.	DATE	DESIGN REVIEW	REVD PMGR	APPD PDR	PURPOSE OF ISSUE / AMENDMENT
B	12 JAN 10				CENTRELINE UPDATED
A	03 NOV 09				ISSUED FOR INFORMATION

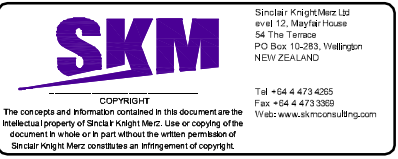

CLIENT NEW ZEALAND TRANSPORT AGENCY			
PROJECT NGAURANGA TRIANGLE STRATEGY STUDY			
DRAWN GKK	CHECKED DRC	REVIEWED PROJECT MANAGER	APPROVED TEAM LEADER
DESIGNED TS	DESIGN REVIEW		

TITLE CROSS VALLEY LINK ROAD PLAN			
SCALE 1:1000 (A1)	PROJECT No. ZB00938	DRAWING No. ZB00938-CR-0804	REV B



I:\ZBFW\Projects\ZB00938\Deliverables\Drawings\Roadings\Drawings\ZB00938\CR0804-0807.dwg Plot Date: 13 January, 2010 - 9:24 AM

No.	DATE	DESIGN REVIEW	REV'D PMGR	APP'D P.D.R.	PURPOSE OF ISSUE / AMENDMENT
B	12 JAN 10				CENTRELINE UPDATED
A	03 NOV 09				ISSUED FOR INFORMATION



SKM
 Copyright © 2010 SKM
 The concepts and information contained in this document are the intellectual property of Sinclair Knight Merz. Use or copying of the document in whole or in part without the written permission of Sinclair Knight Merz constitutes an infringement of copyright.

Sinclair Knight Merz Ltd
 Level 12, Mayoral House
 54 The Terrace
 PO Box 10-283, Wellington
 NEW ZEALAND

Tel +64 4 473 4355
 Fax +64 4 473 3359
 Web www.skm.co.nz

CLIENT NEW ZEALAND TRANSPORT AGENCY			
PROJECT NGAURANGA TRIANGLE STRATEGY STUDY			
DRAWN GKK	CHECKED DRC	REVIEWED PROJECT MANAGER	APPROVED TEAM LEADER
DESIGNED TS	DESIGN REVIEW		

TITLE CROSS VALLEY LINK ROAD PLAN			
SCALE 1:1000 (A1)	PROJECT No. ZB00938	DRAWING No. ZB00938-CR-0805	REV B


ISSUED FOR INFORMATION

1 2 3 4 5 6 7 8 9 10 11 12

A
B
C
D
E
F
G
H




JOINS DWG CR-0805

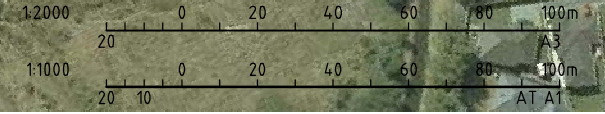

ISSUED FOR INFORMATION

B	12JAN10				CENTRELINE UPDATED
A	03NOV09				ISSUED FOR INFORMATION
No.	DATE	DESIGN REVIEW	REVD PMGR	APPD PDR	PURPOSE OF ISSUE / AMENDMENT

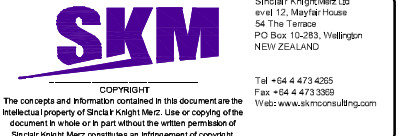

CLIENT NEW ZEALAND TRANSPORT AGENCY			
PROJECT NGAURANGA TRIANGLE STRATEGY STUDY			
DRAWN GKK	CHECKED DRC	REVIEWED PROJECT MANAGER	APPROVED TEAM LEADER
DESIGNED TS	DESIGN REVIEW		

TITLE CROSS VALLEY LINK ROAD PLAN			
SCALE 1:1000 (A1)	PROJECT No. ZB00938	DRAWING No. ZB00938-CR-0806	REV B

1 2 3 4 5 6 7 8 9 10 11 12 A3