


Type 5: Two-way SCL mid-block

Total **20.0m**
 Carriageway **14.0m**
 Target Max Speed **50 km/h**

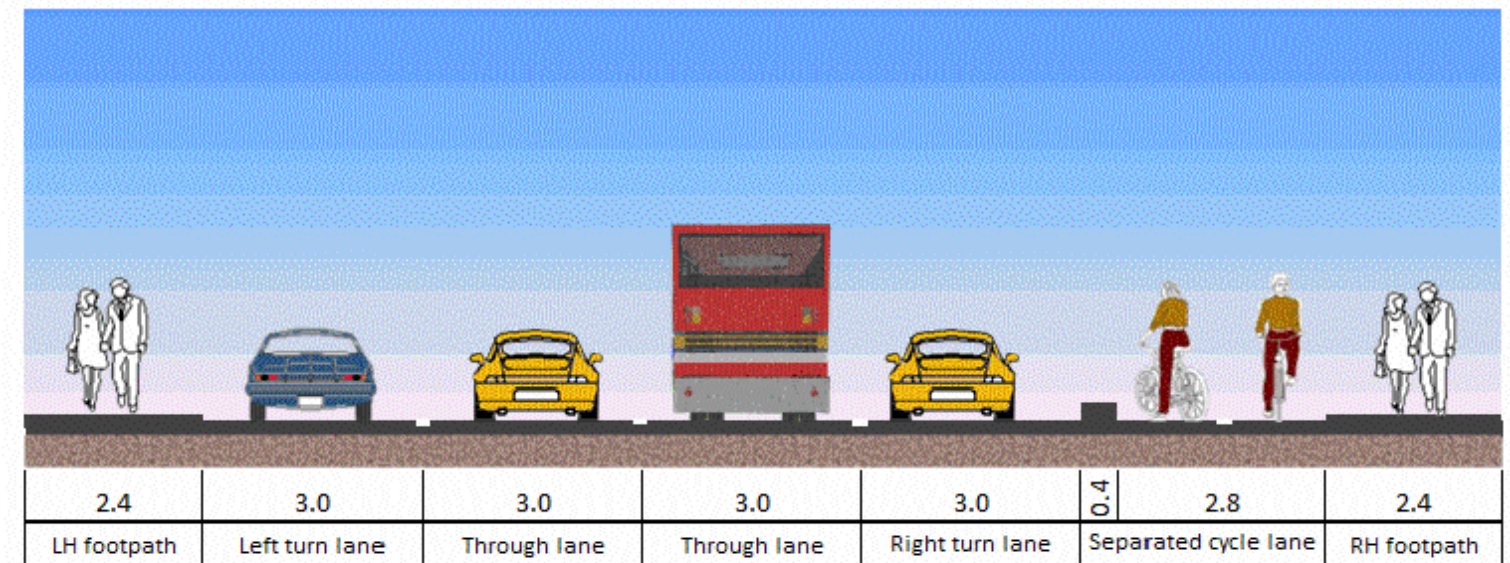

Type 6: Two-way SCL intersection

Total **20.0m**
 Carriageway **15.2m**
 Target Max Speed **50 km/h**