


1:1000 @ A1	1:2000 @ A3	0	10	20	30	40	50	60	70	80	90	100	m
A	FOR CONSENT	CS	QDO'S	SP	LR	DK	14/11/2017						
Rev	Revision Description	Drawn	Drawing Checked	Designed	Design Checked	Approved	Date						


Tab
MMA-DES-UDL-E1-DRG-1000-1010
Scales
1:2000 (A3)
1:1000 (A1)
Original Size
A1

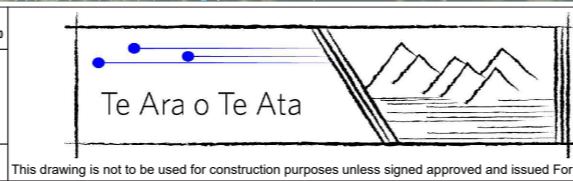

MT MESSENGER BYPASS
PRELIMINARY LANDSCAPE CONCEPT
SHEET 1

Approved D.KENDERDINE	Revision A
Status FOR CONSENT	
Drawing Number MMA-DES-UDL-C0-DRG-1001	

This drawing is not to be used for construction purposes unless signed approved and issued For Construction

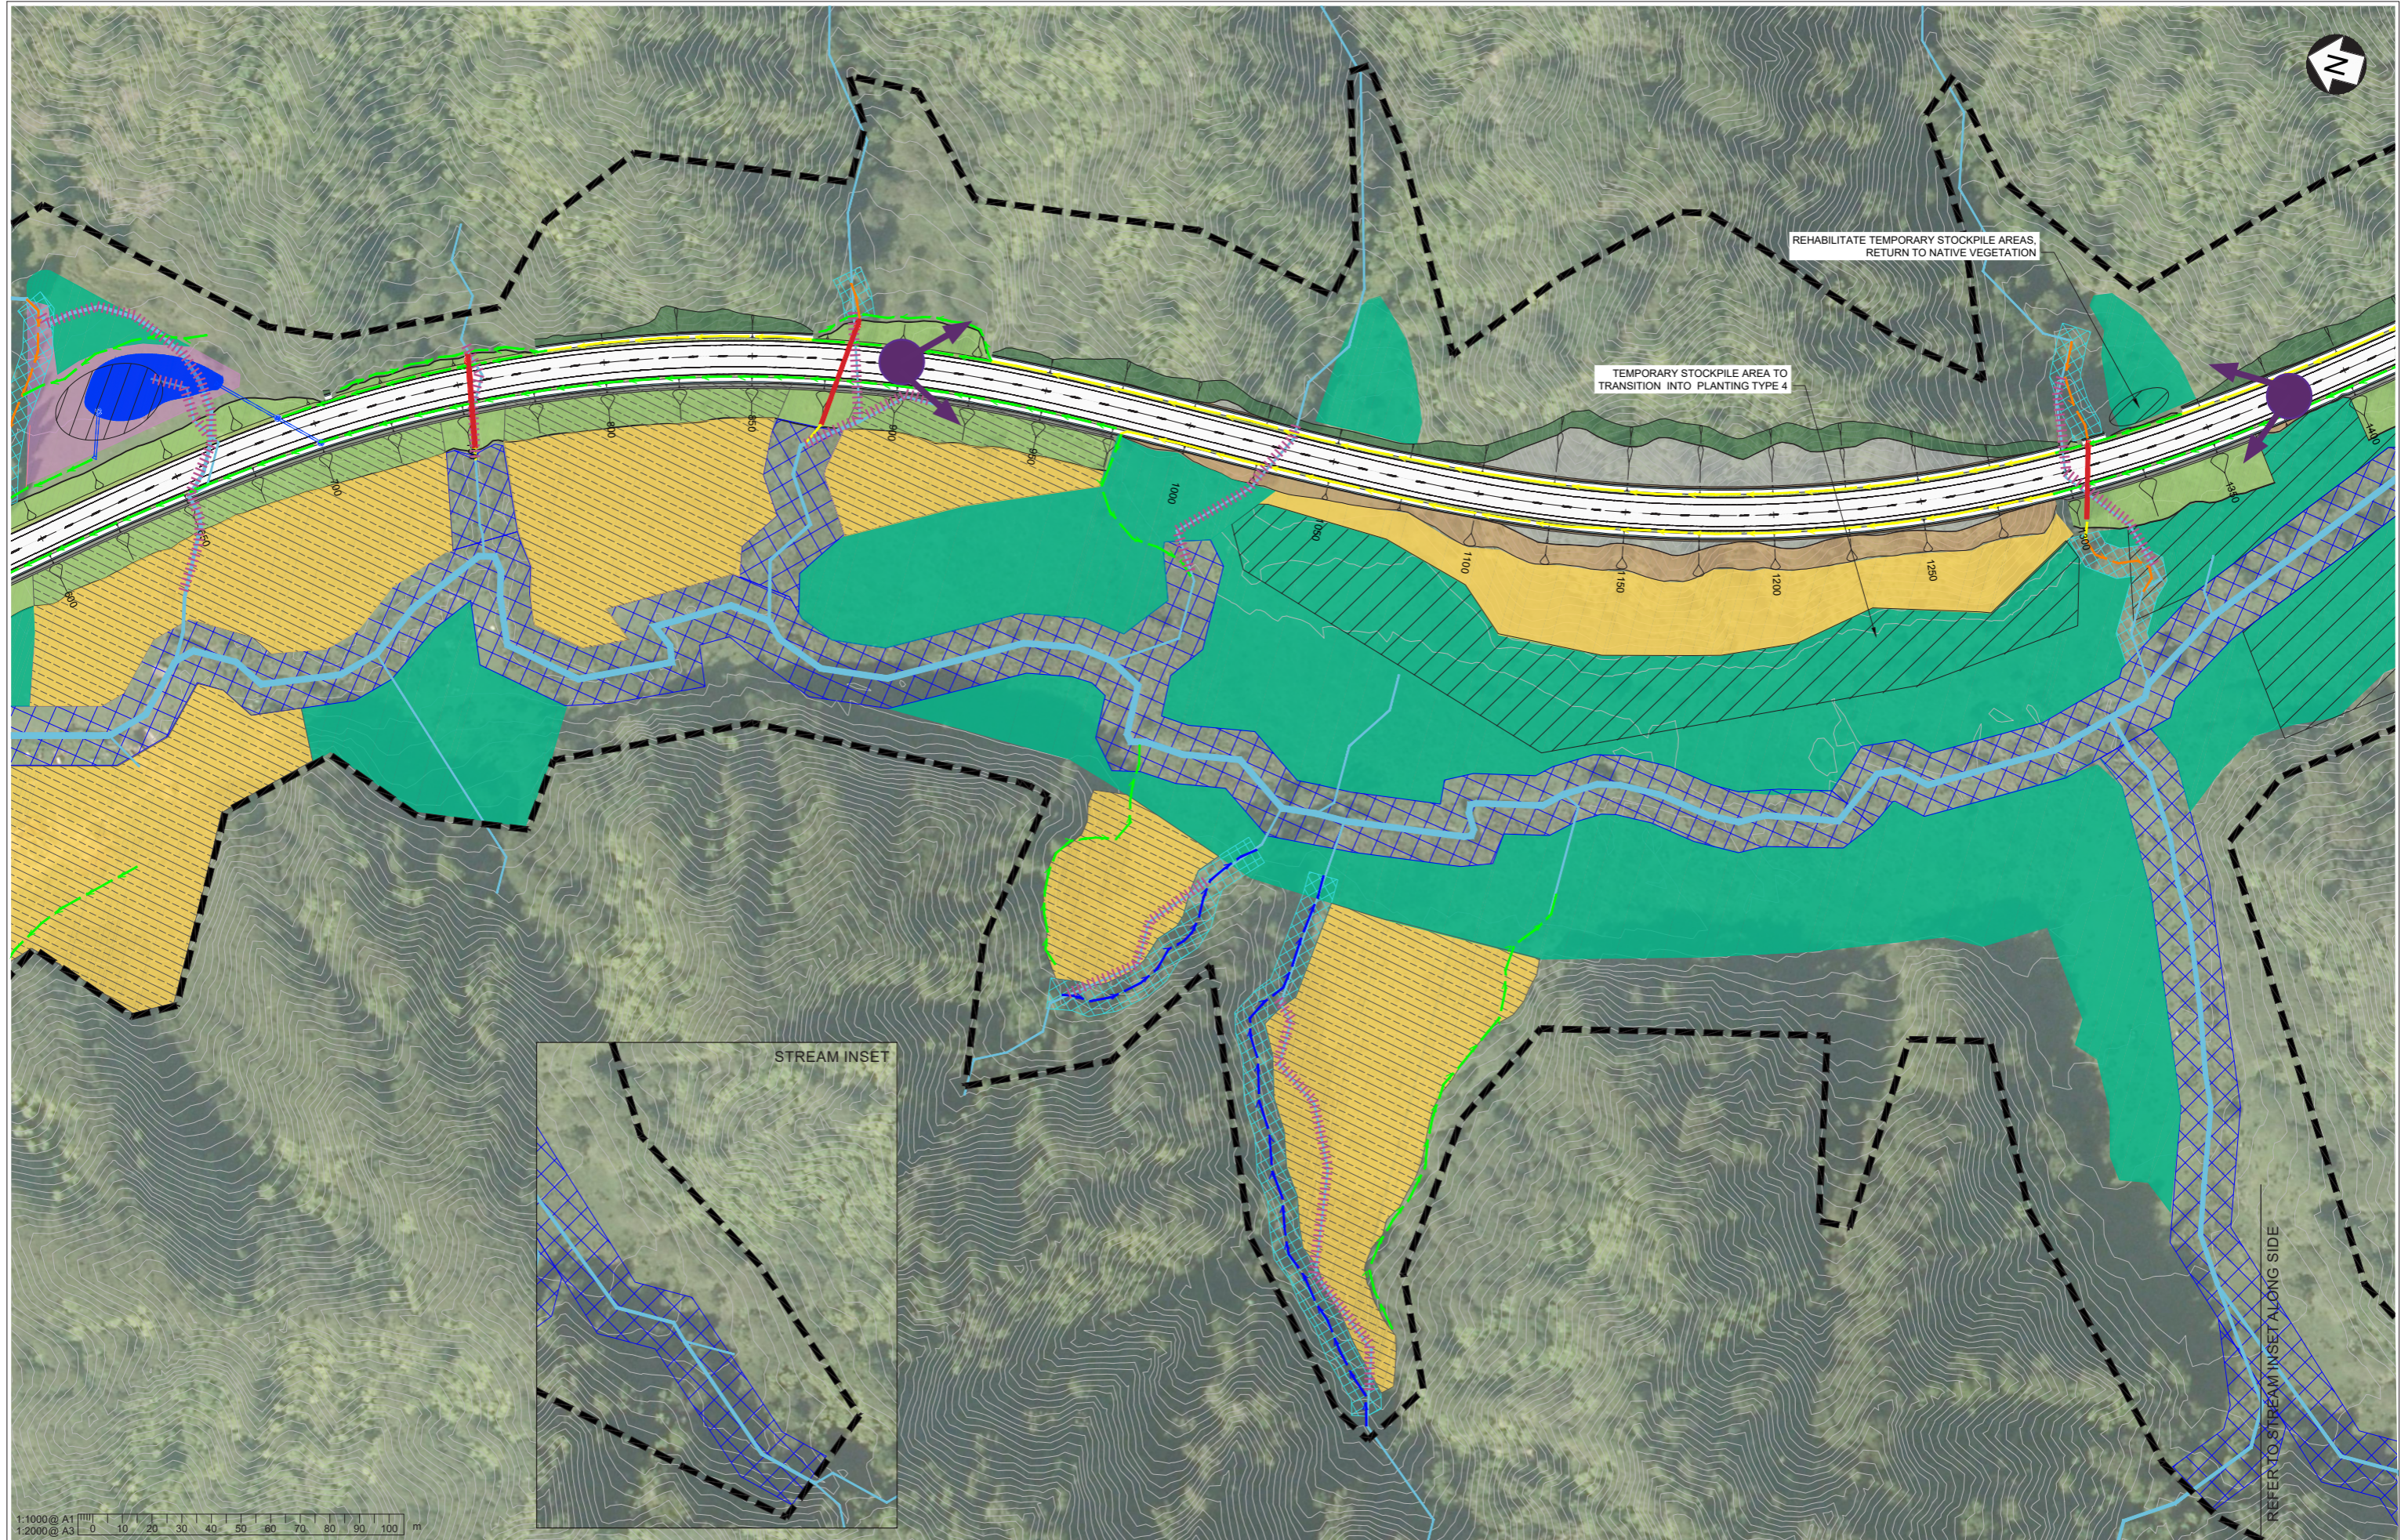

1:1000@A1	0	10	20	30	40	50	60	70	80	90	100	m
1:2000@A3												

Tab	MMA-DES-UDL-E1-DRG-1000-1010
Scales	1:2000 (A3) 1:1000 (A1)
Original Size	A1

Te Ara o Te Ata

WAKA KOTAHĪ

Mt Messenger Bypass

This drawing is not to be used for construction purposes unless signed approved and issued For Construction


NZ TRANSPORT AGENCY
WAKA KOTAHĪ

Mt Messenger Bypass

MT MESSENGER BYPASS


PRELIMINARY LANDSCAPE CONCEPT SHEET 2

Approved	D.KENDERDINE
Status	FOR CONSENT
Drawing Number	MMA-DES-UDL-C0-DRG-1002
Revision	A

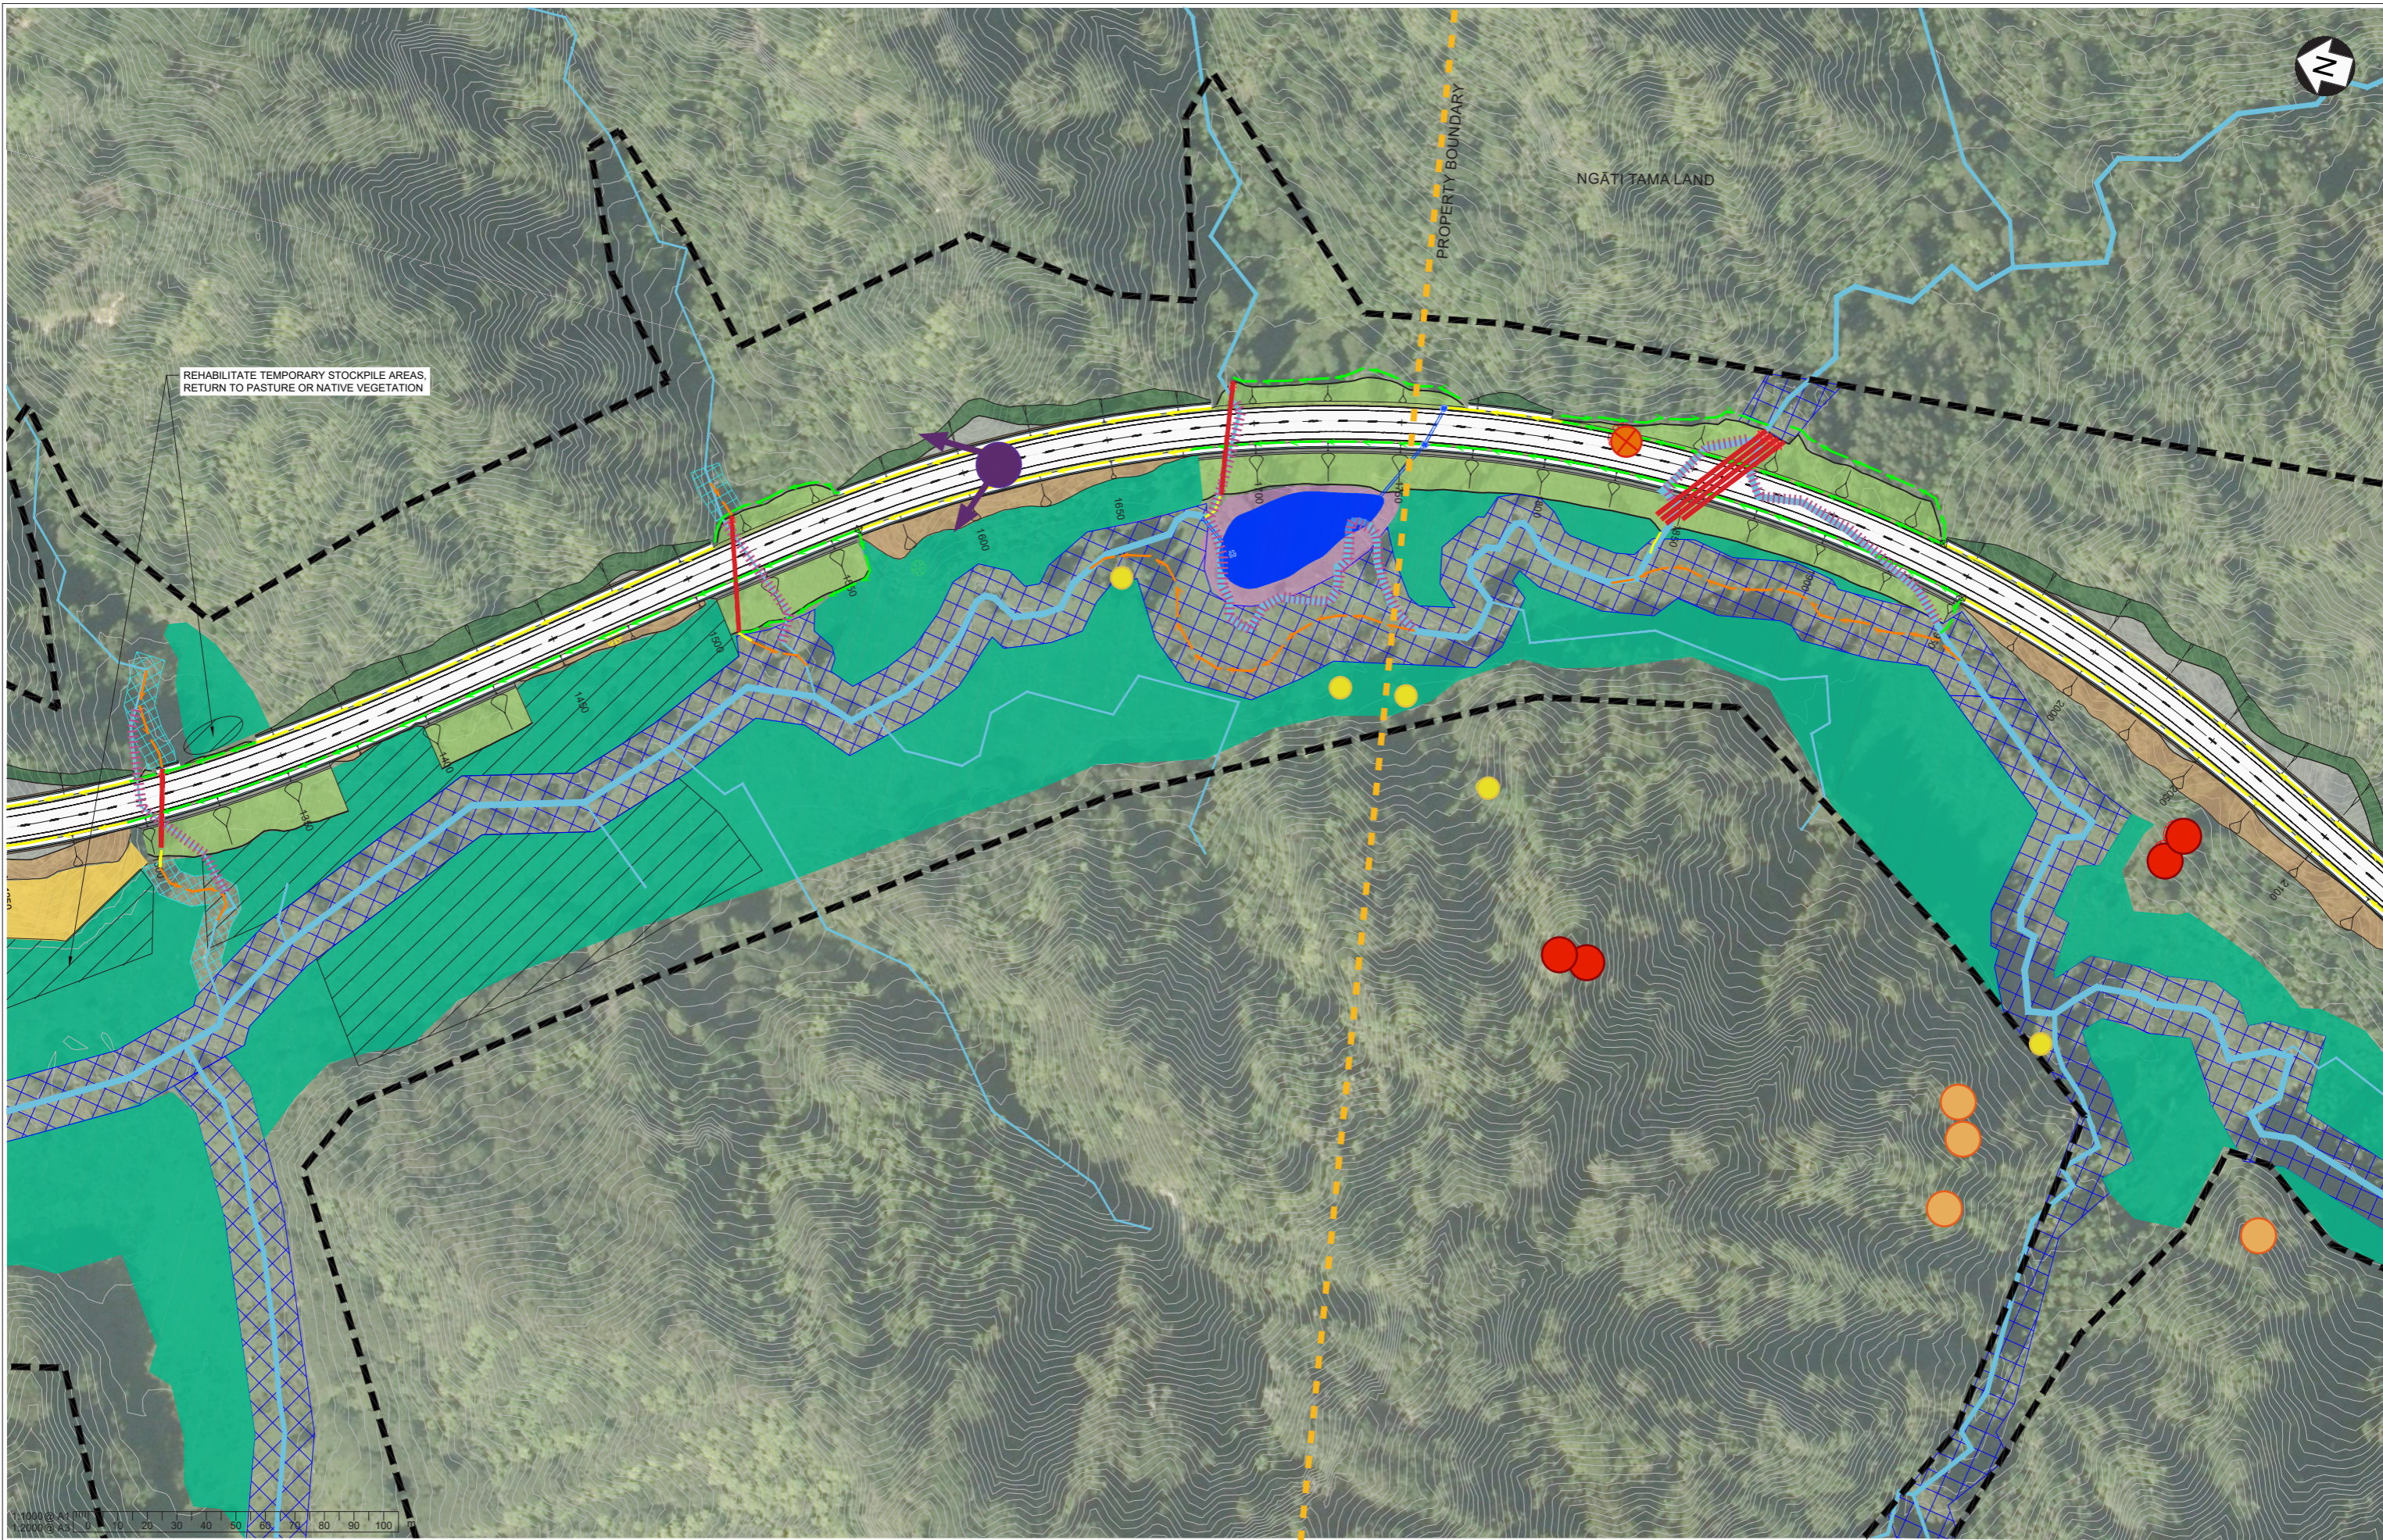

1:1000 @ A1	1:2000 @ A3	0	10	20	30	40	50	60	70	80	90	100
A	FOR CONSENT	CS	QDO'S	SP	LR	DK	14/11/2017					
Rev	Revision Description	Drawn	Drawing Checked	Designed	Design Checked	Approved	Date	Original Size	A1			



Tab
MMA-DES-UDL-E1-DRG-1000-1010
Scales
1:2000 (A3)
1:1000 (A1)
Original Size
A1

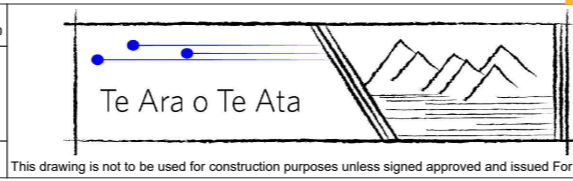

MT MESSENGER BYPASS
PRELIMINARY LANDSCAPE CONCEPT
SHEET 3


Approved D.KENDERDINE	Revision A
Status FOR CONSENT	
Drawing Number MMA-DES-UDL-C0-DRG-1003	

This drawing is not to be used for construction purposes unless signed approved and issued For Construction

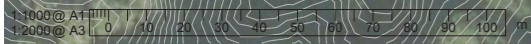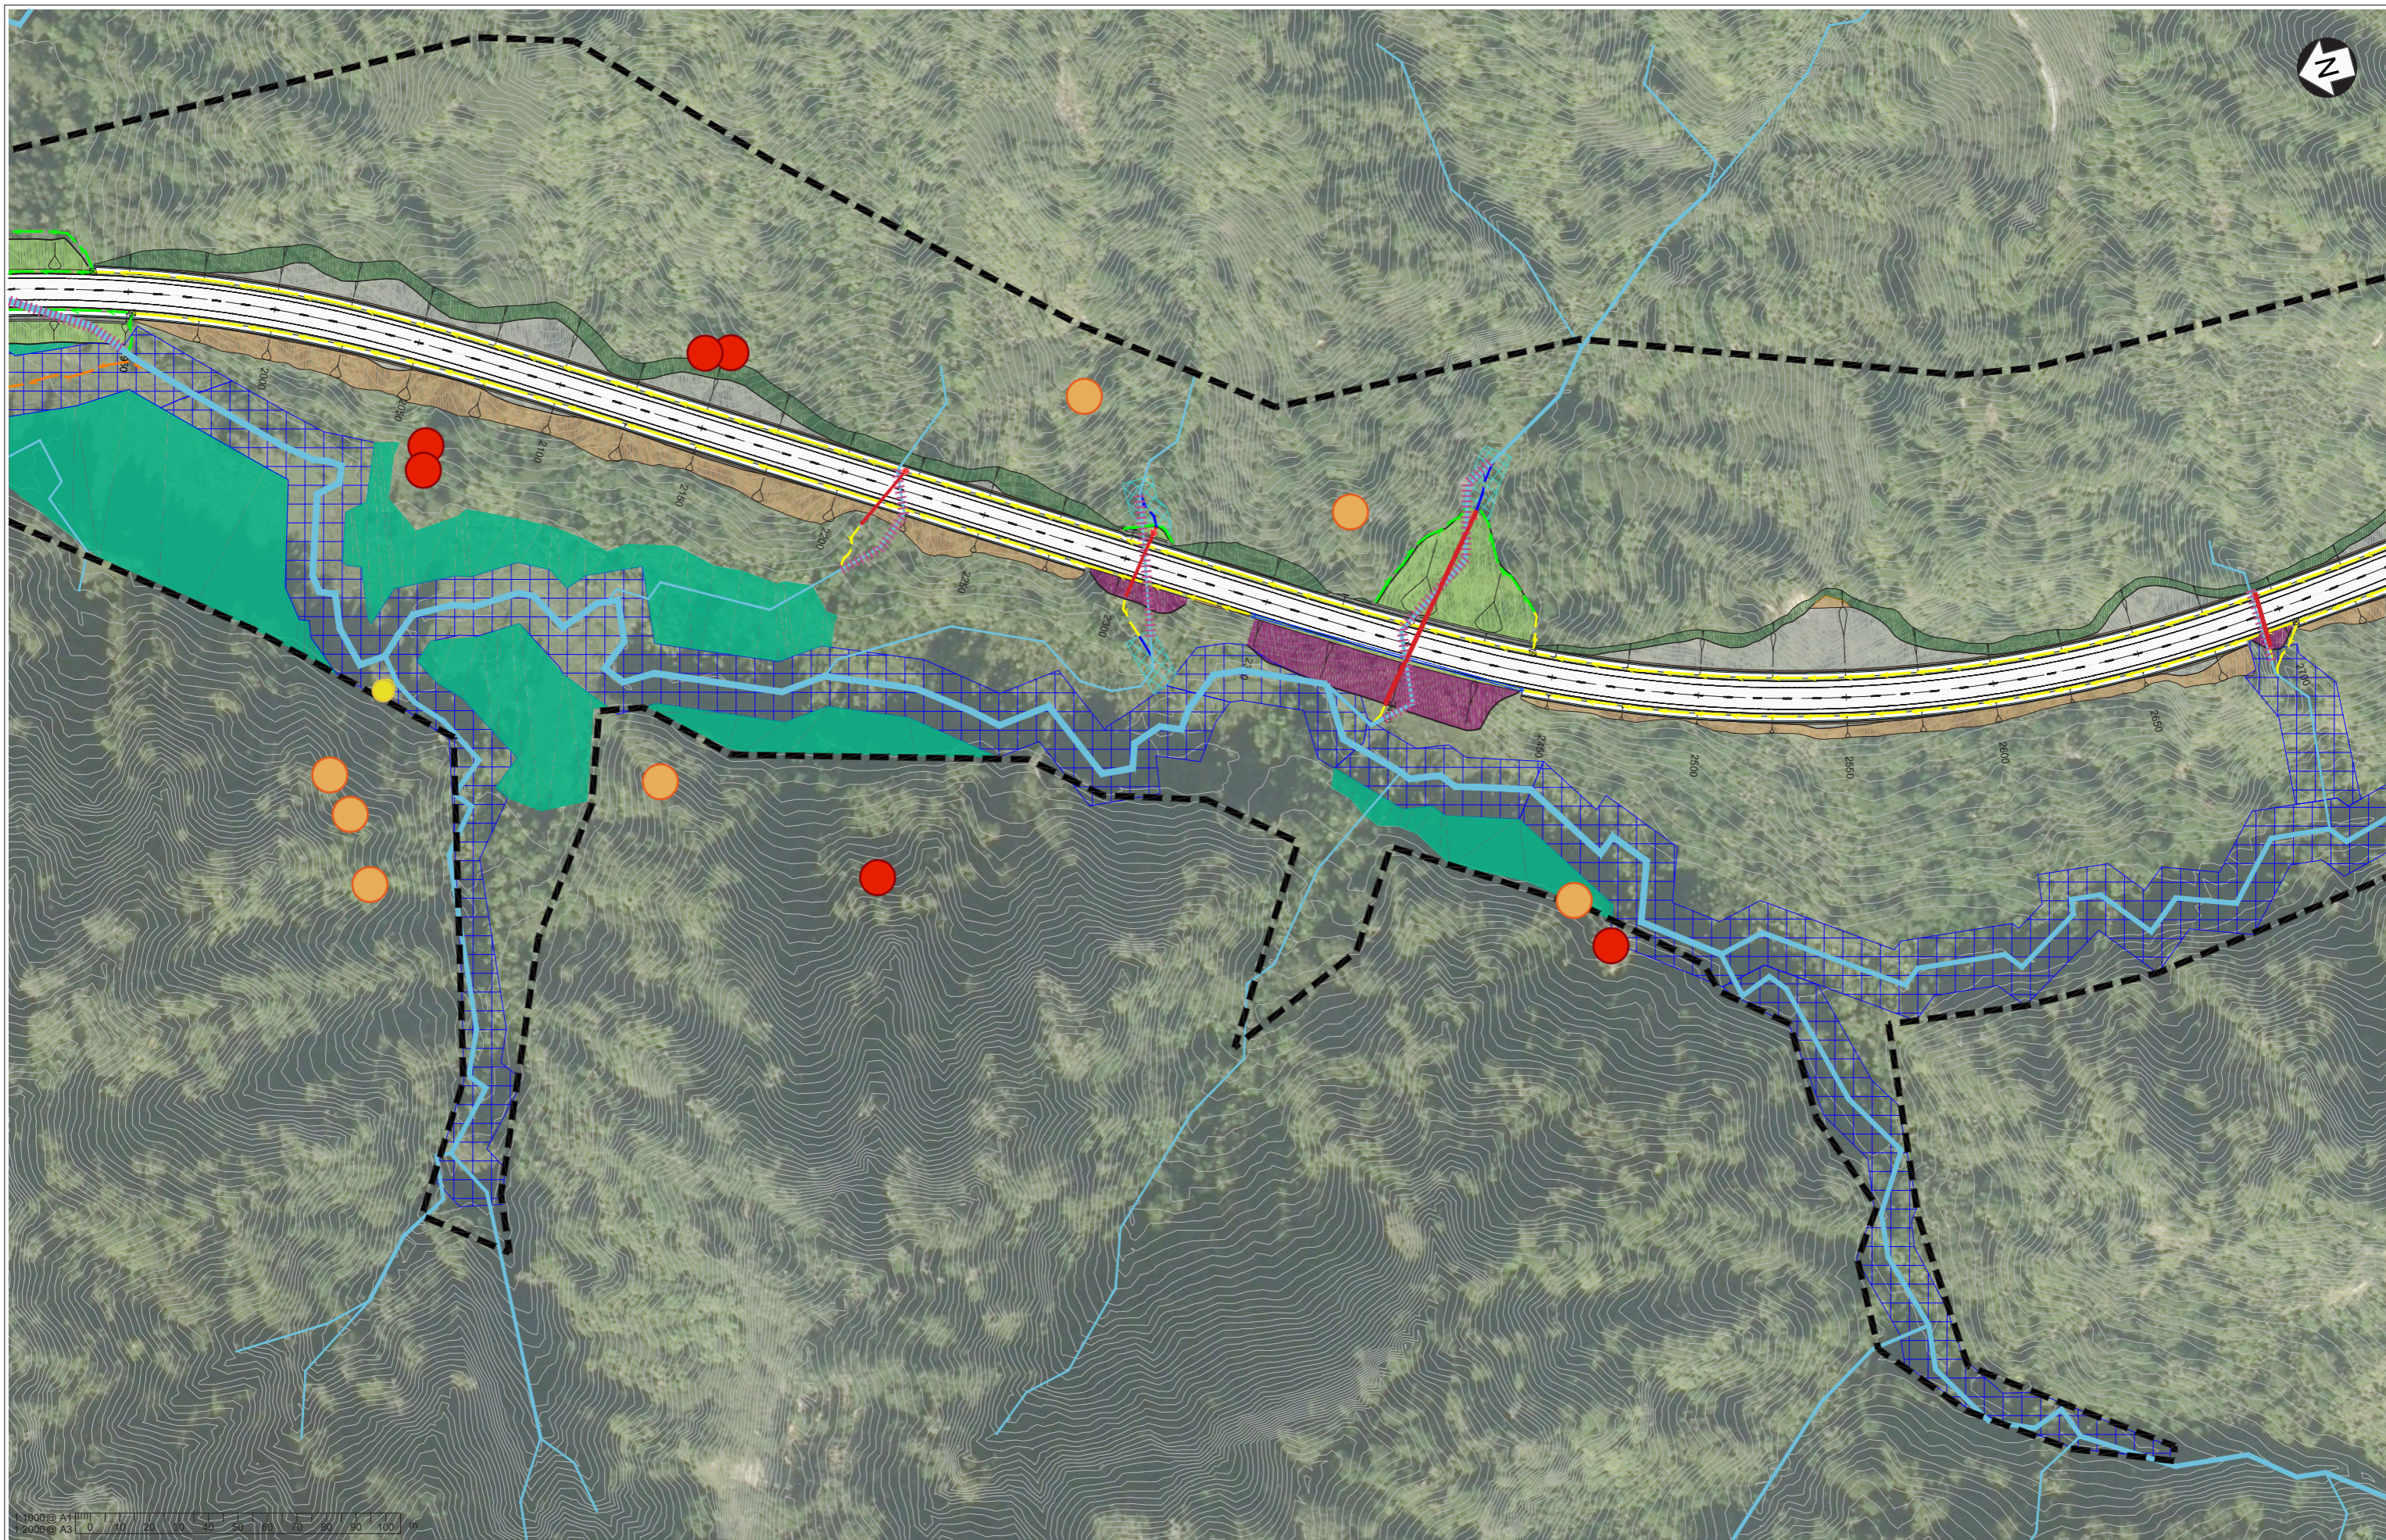

A	FOR CONSENT	CS	QDO'S	SP	LR	DK	14/11/2017
Rev	Revision Description	Drawn	Drawing Checked	Designed	Design Checked	Approved	Date

Tab	MMA-DES-UDL-E1-DRG-1000-1010
Scales	1:2000 (A3) 1:1000 (A1)
Original Size	A1

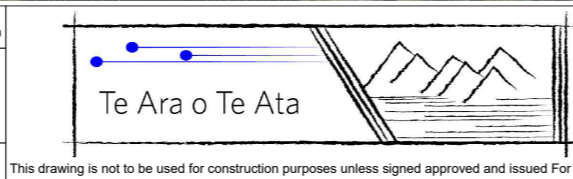

MT MESSENGER BYPASS

PRELIMINARY LANDSCAPE CONCEPT
SHEET 4

Approved	D.KENDERDINE
Status	FOR CONSENT
Drawing Number	MMA-DES-UDL-C0-DRG-1004
Revision	A


This drawing is not to be used for construction purposes unless signed approved and issued For Construction



CULTURAL EXPRESSION FOR FILL SITE NO.12 REPRESENT THE NORTHERN THRESHOLD TO BE DEVELOPED IN COLLABORATION WITH NGĀTI TAMA REFER TO LEDF SECTION 5.2.4

1:1000 @ A1		1:2000 @ A3		0 10 20 30 40 50 60 70 80 90 100 m			
A	FOR CONSENT	CS	QDO'S	SP	LR	DK	14/11/2017
Rev	Revision Description	Drawn	Drawing Checked	Designed	Design Checked	Approved	Date

Tab	MMA-DES-UDL-E1-DRG-1000-1010
Scales	1:2000 (A3) 1:1000 (A1)
Original Size	A1

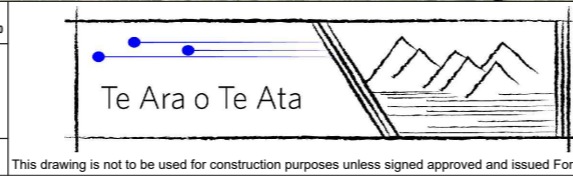


MT MESSENGER BYPASS

PRELIMINARY LANDSCAPE CONCEPT

SHEET 5


Approved	D.KENDERDINE
Status	FOR CONSENT
Drawing Number	MMA-DES-UDL-C0-DRG-1005
Revision	A

This drawing is not to be used for construction purposes unless signed approved and issued For Construction

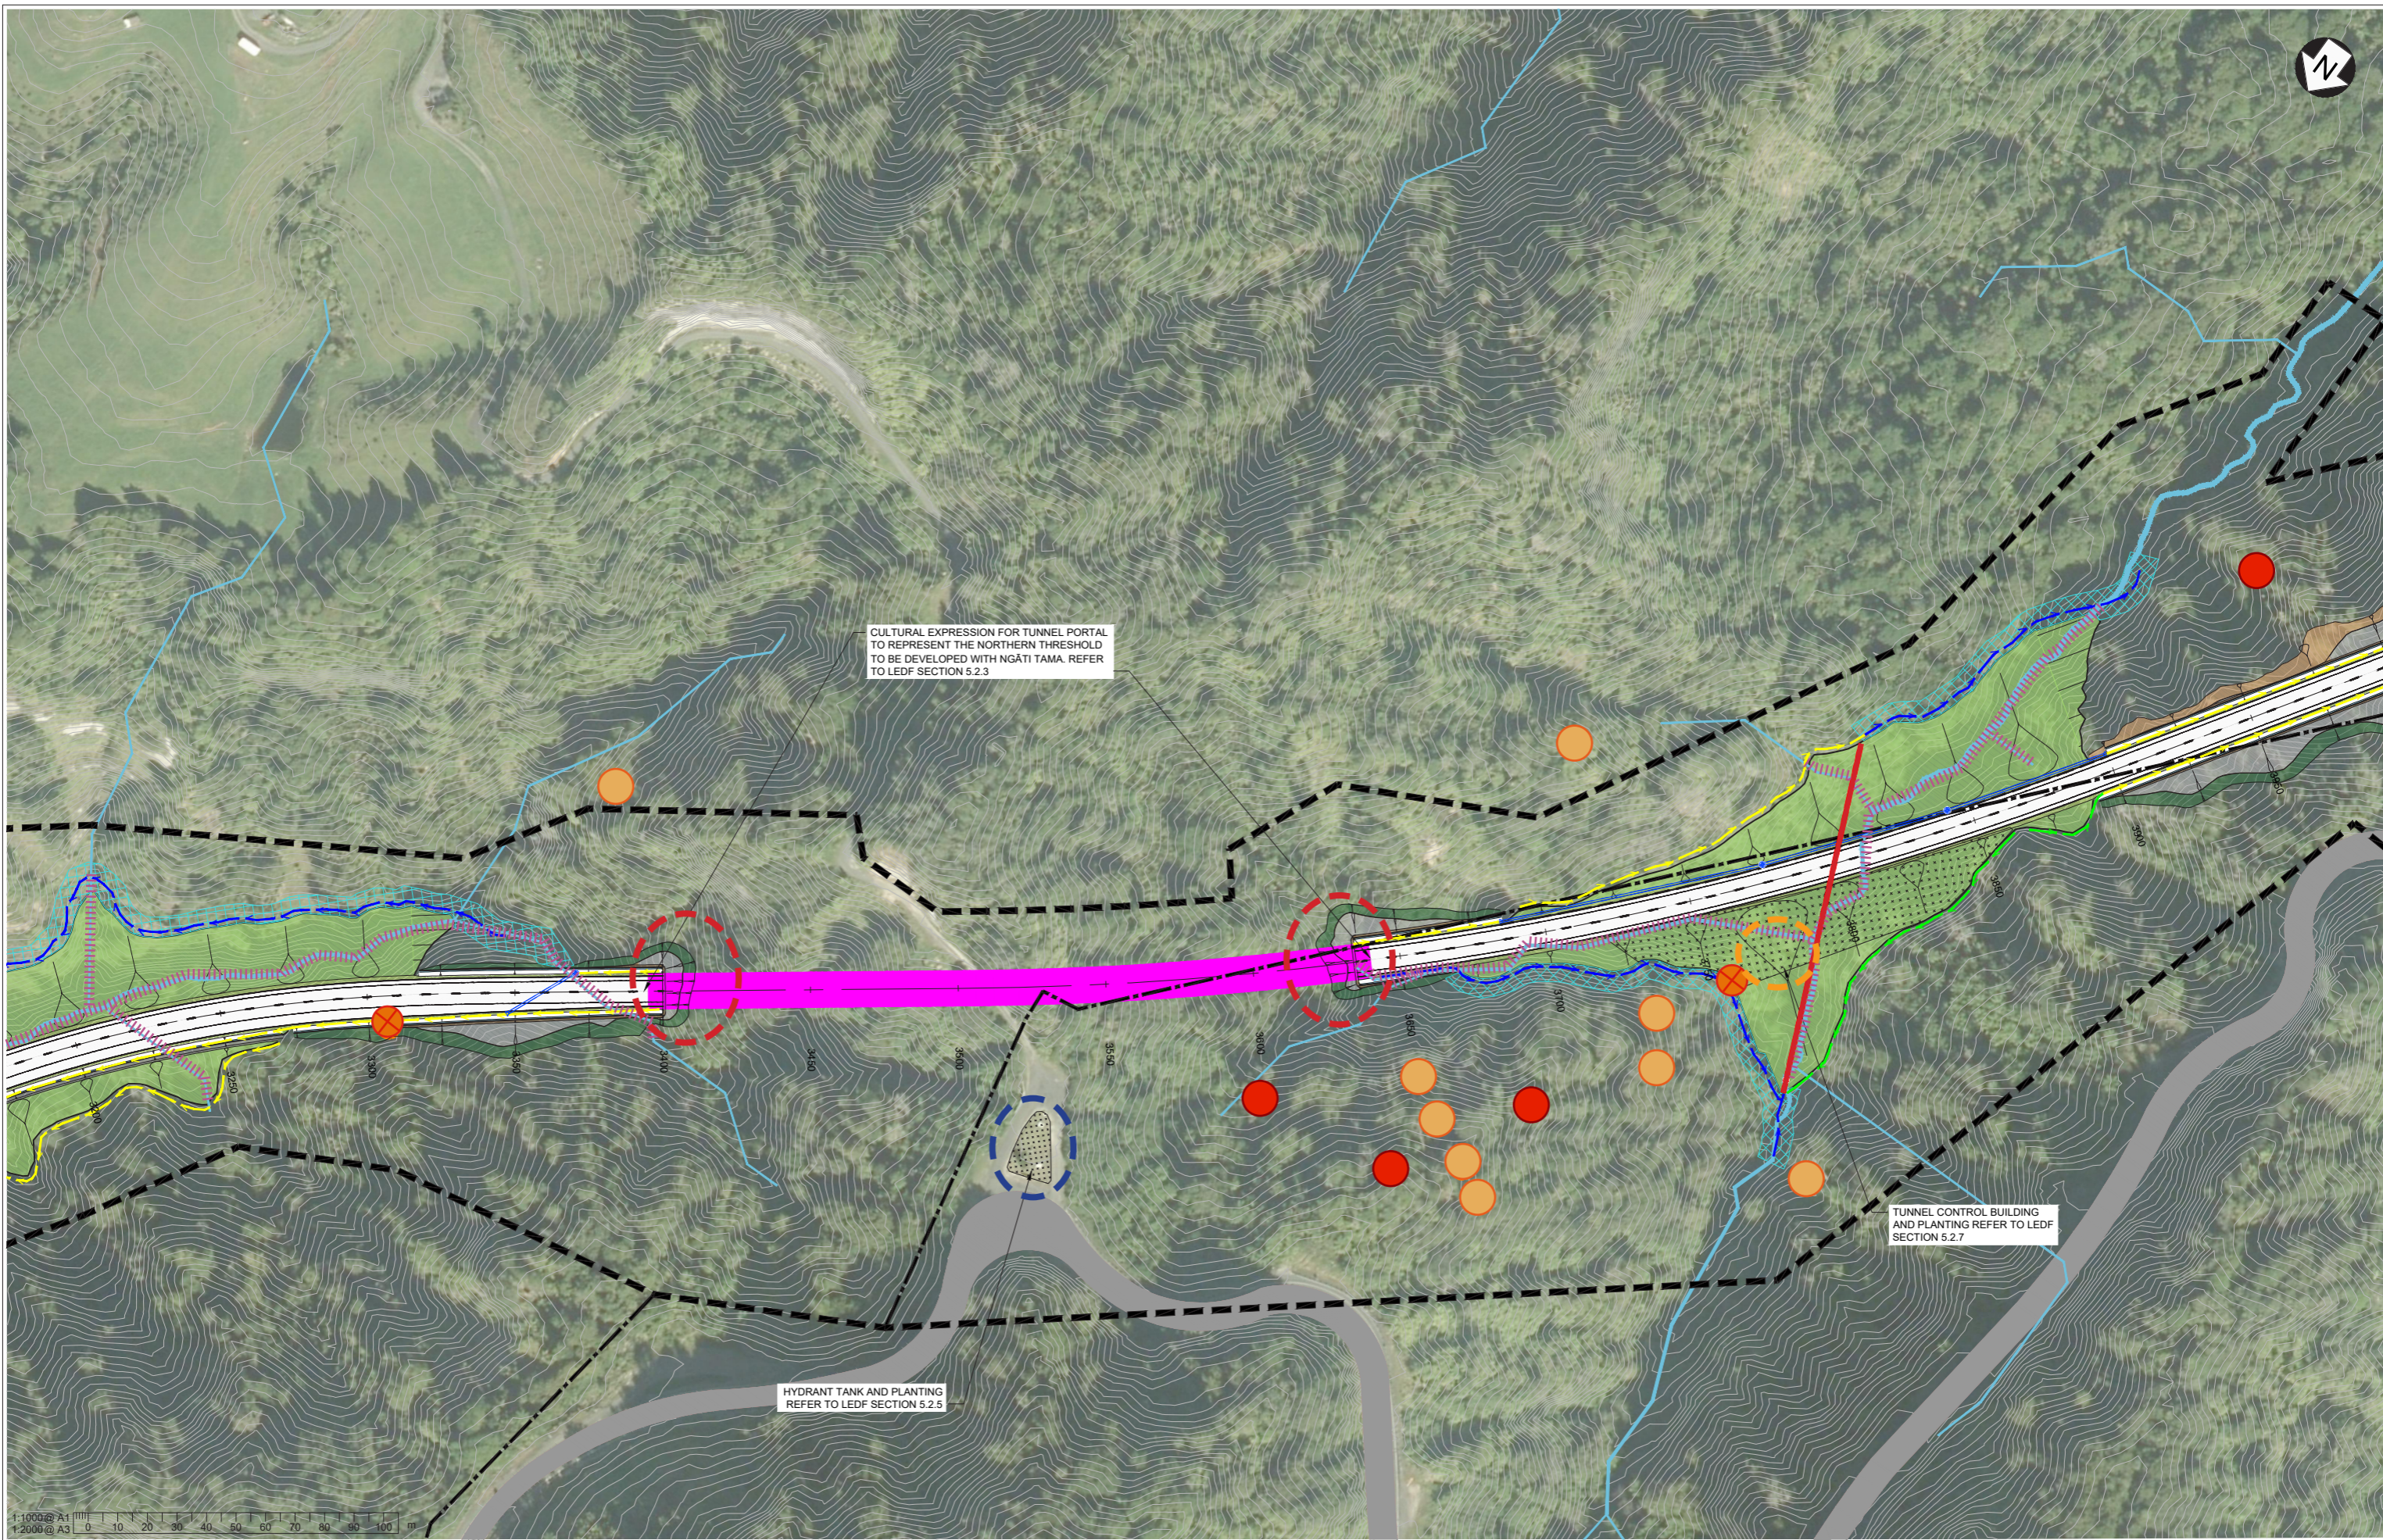

A FOR CONSENT		CS	QDO'S	SP	LR	DK	14/11/2017
Rev	Revision Description	Drawn	Drawing Checked	Designed	Design Checked	Approved	Date

Tab	MMA-DES-UDL-E1-DRG-1000-1010
Scales	1:2000 (A3) 1:1000 (A1)
Original Size	A1


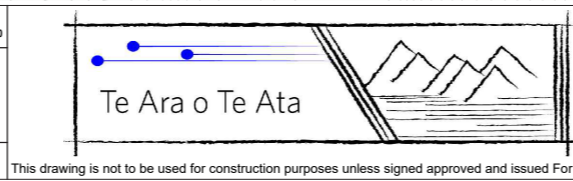


MT MESSENGER BYPASS

PRELIMINARY LANDSCAPE CONCEPT
SHEET 6

Approved	D.KENDERDINE
Status	FOR CONSENT
Drawing Number	MMA-DES-UDL-C0-DRG-1006
Revision	A

This drawing is not to be used for construction purposes unless signed approved and issued For Construction

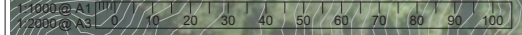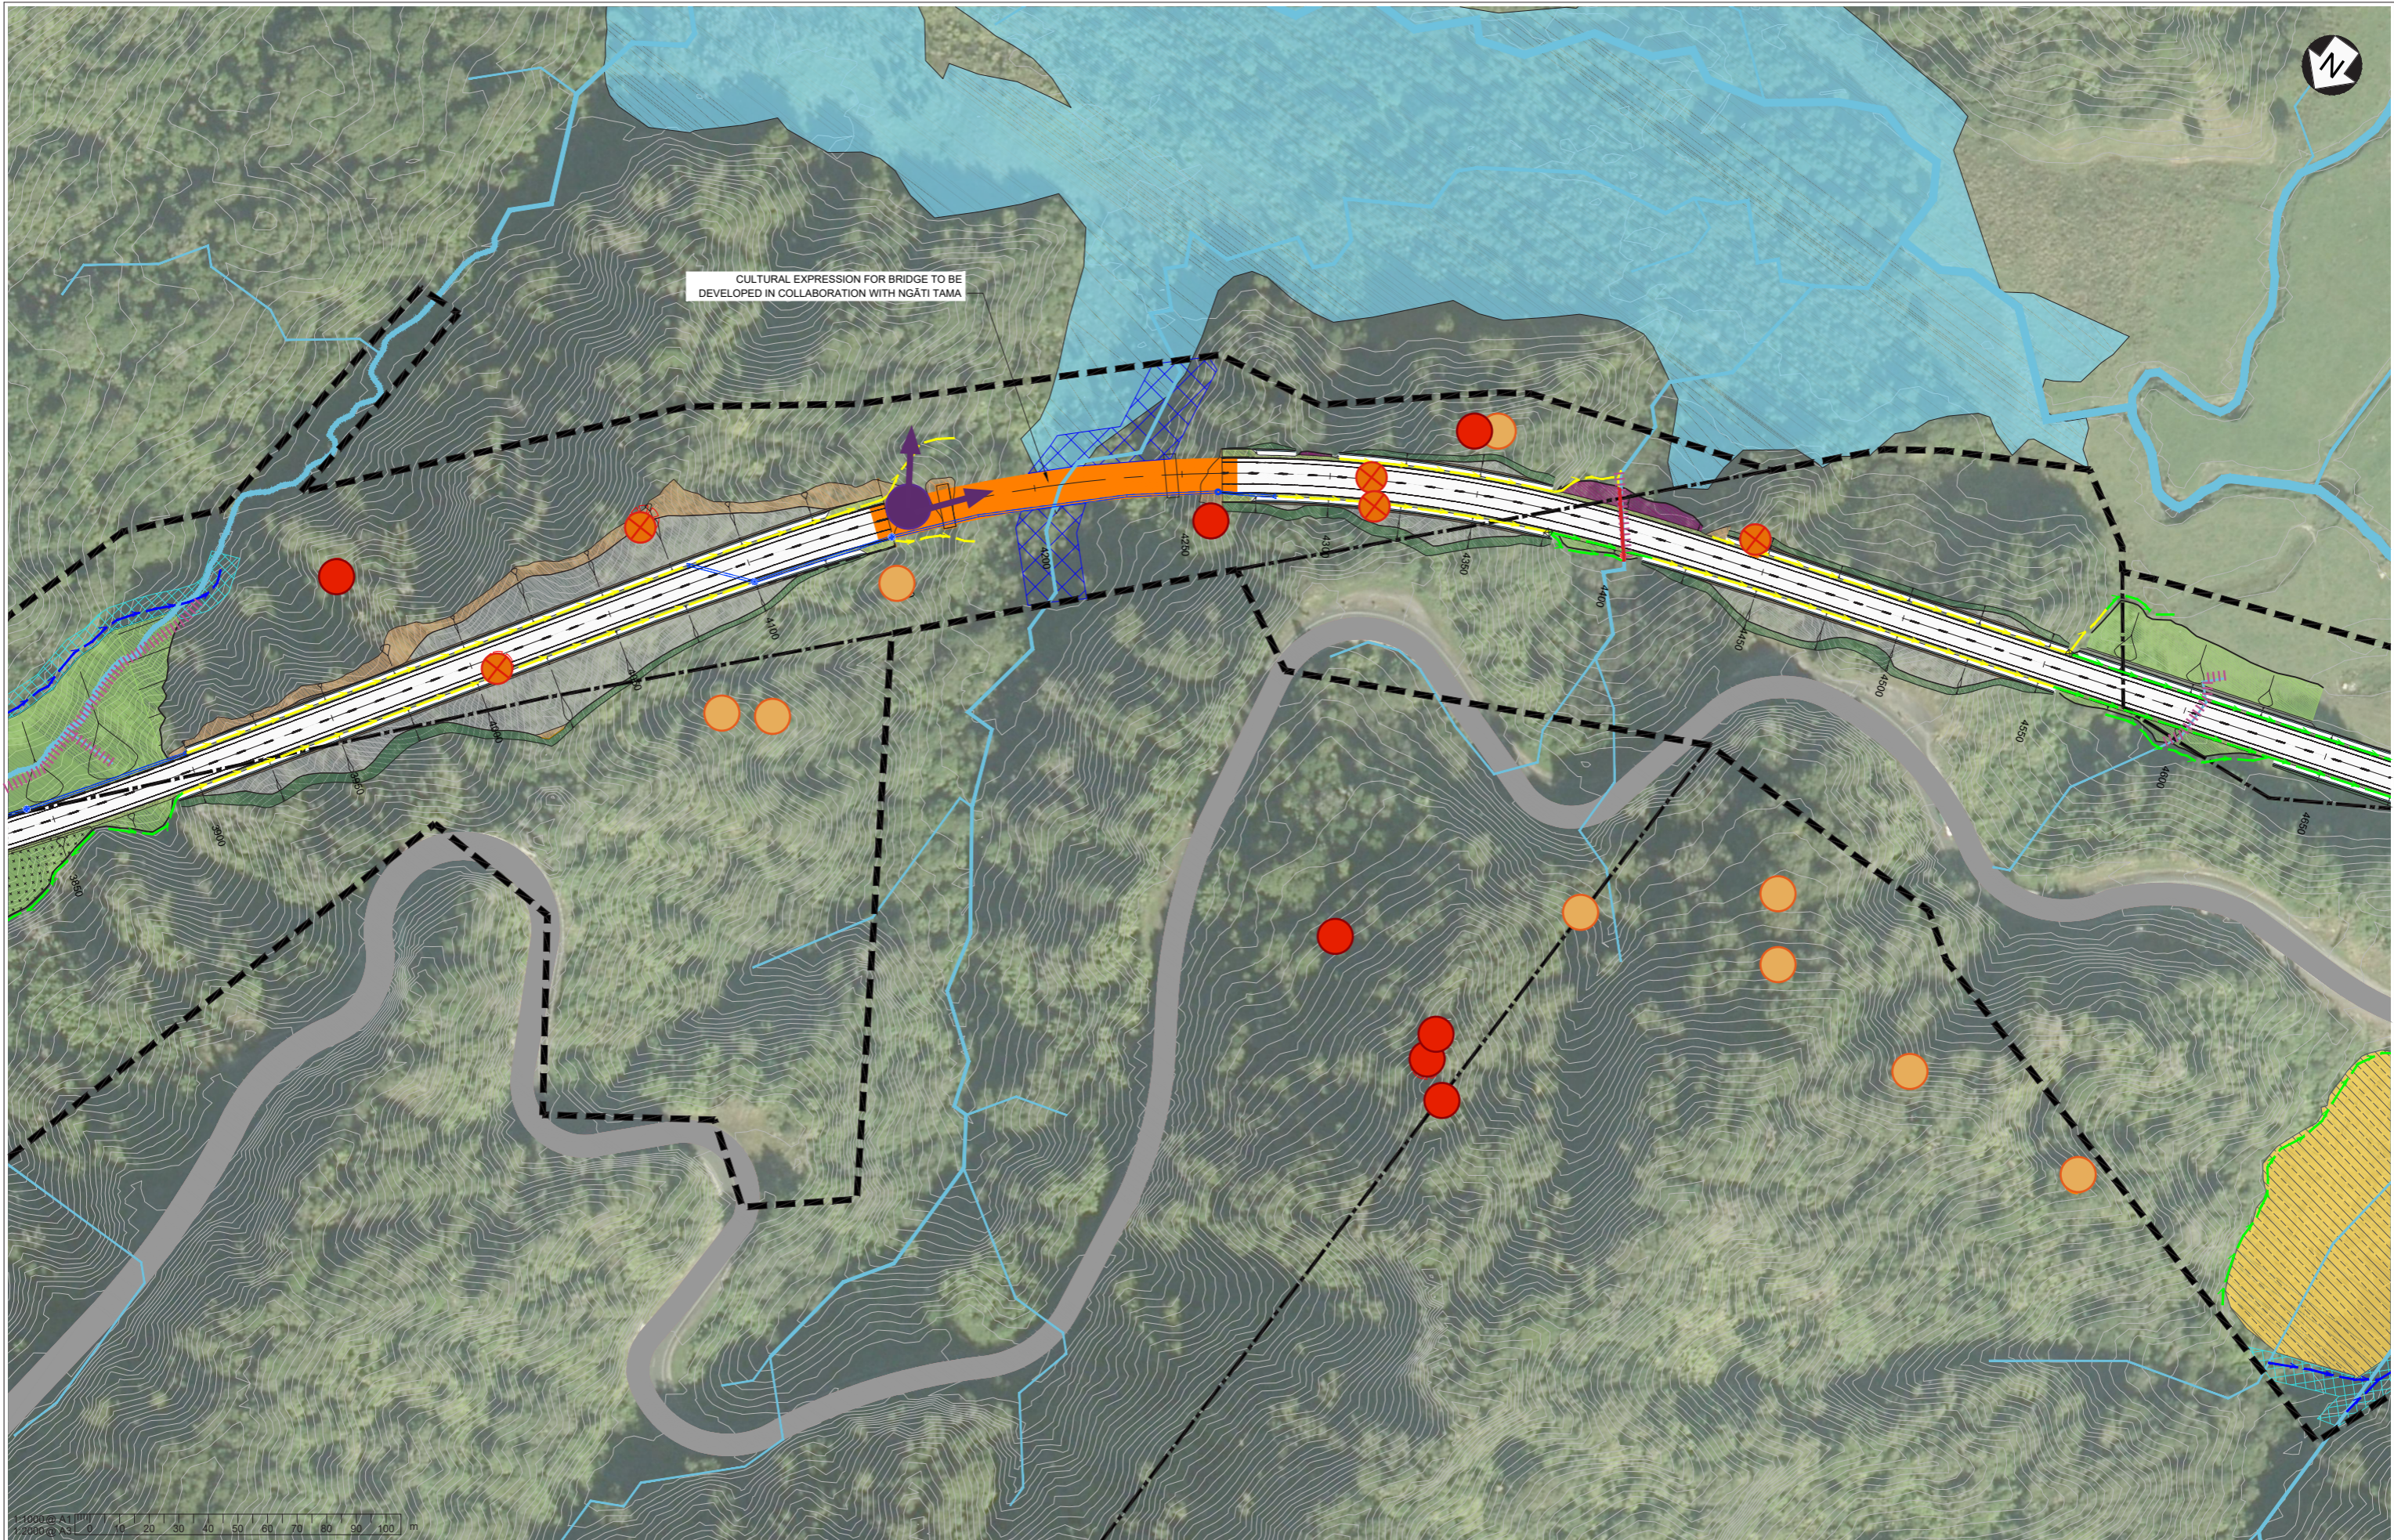

CS	QDO'S	SP	LR	DK	14/11/2017
Drawn	Design Checked	Designed	Design Checked	Approved	Date

Tab MMA-DES-UDL-E1-DRG-1000-1010
Scales 1:2000 (A3) 1:1000 (A1)
Original Size A1





MT MESSENGER BYPASS

PRELIMINARY LANDSCAPE CONCEPT
SHEET 7


Approved D.KENDERDINE
Status FOR CONSENT
Drawing Number MMA-DES-UDL-C0-DRG-1007
Revision A

This drawing is not to be used for construction purposes unless signed approved and issued For Construction

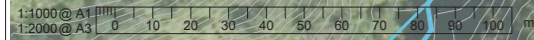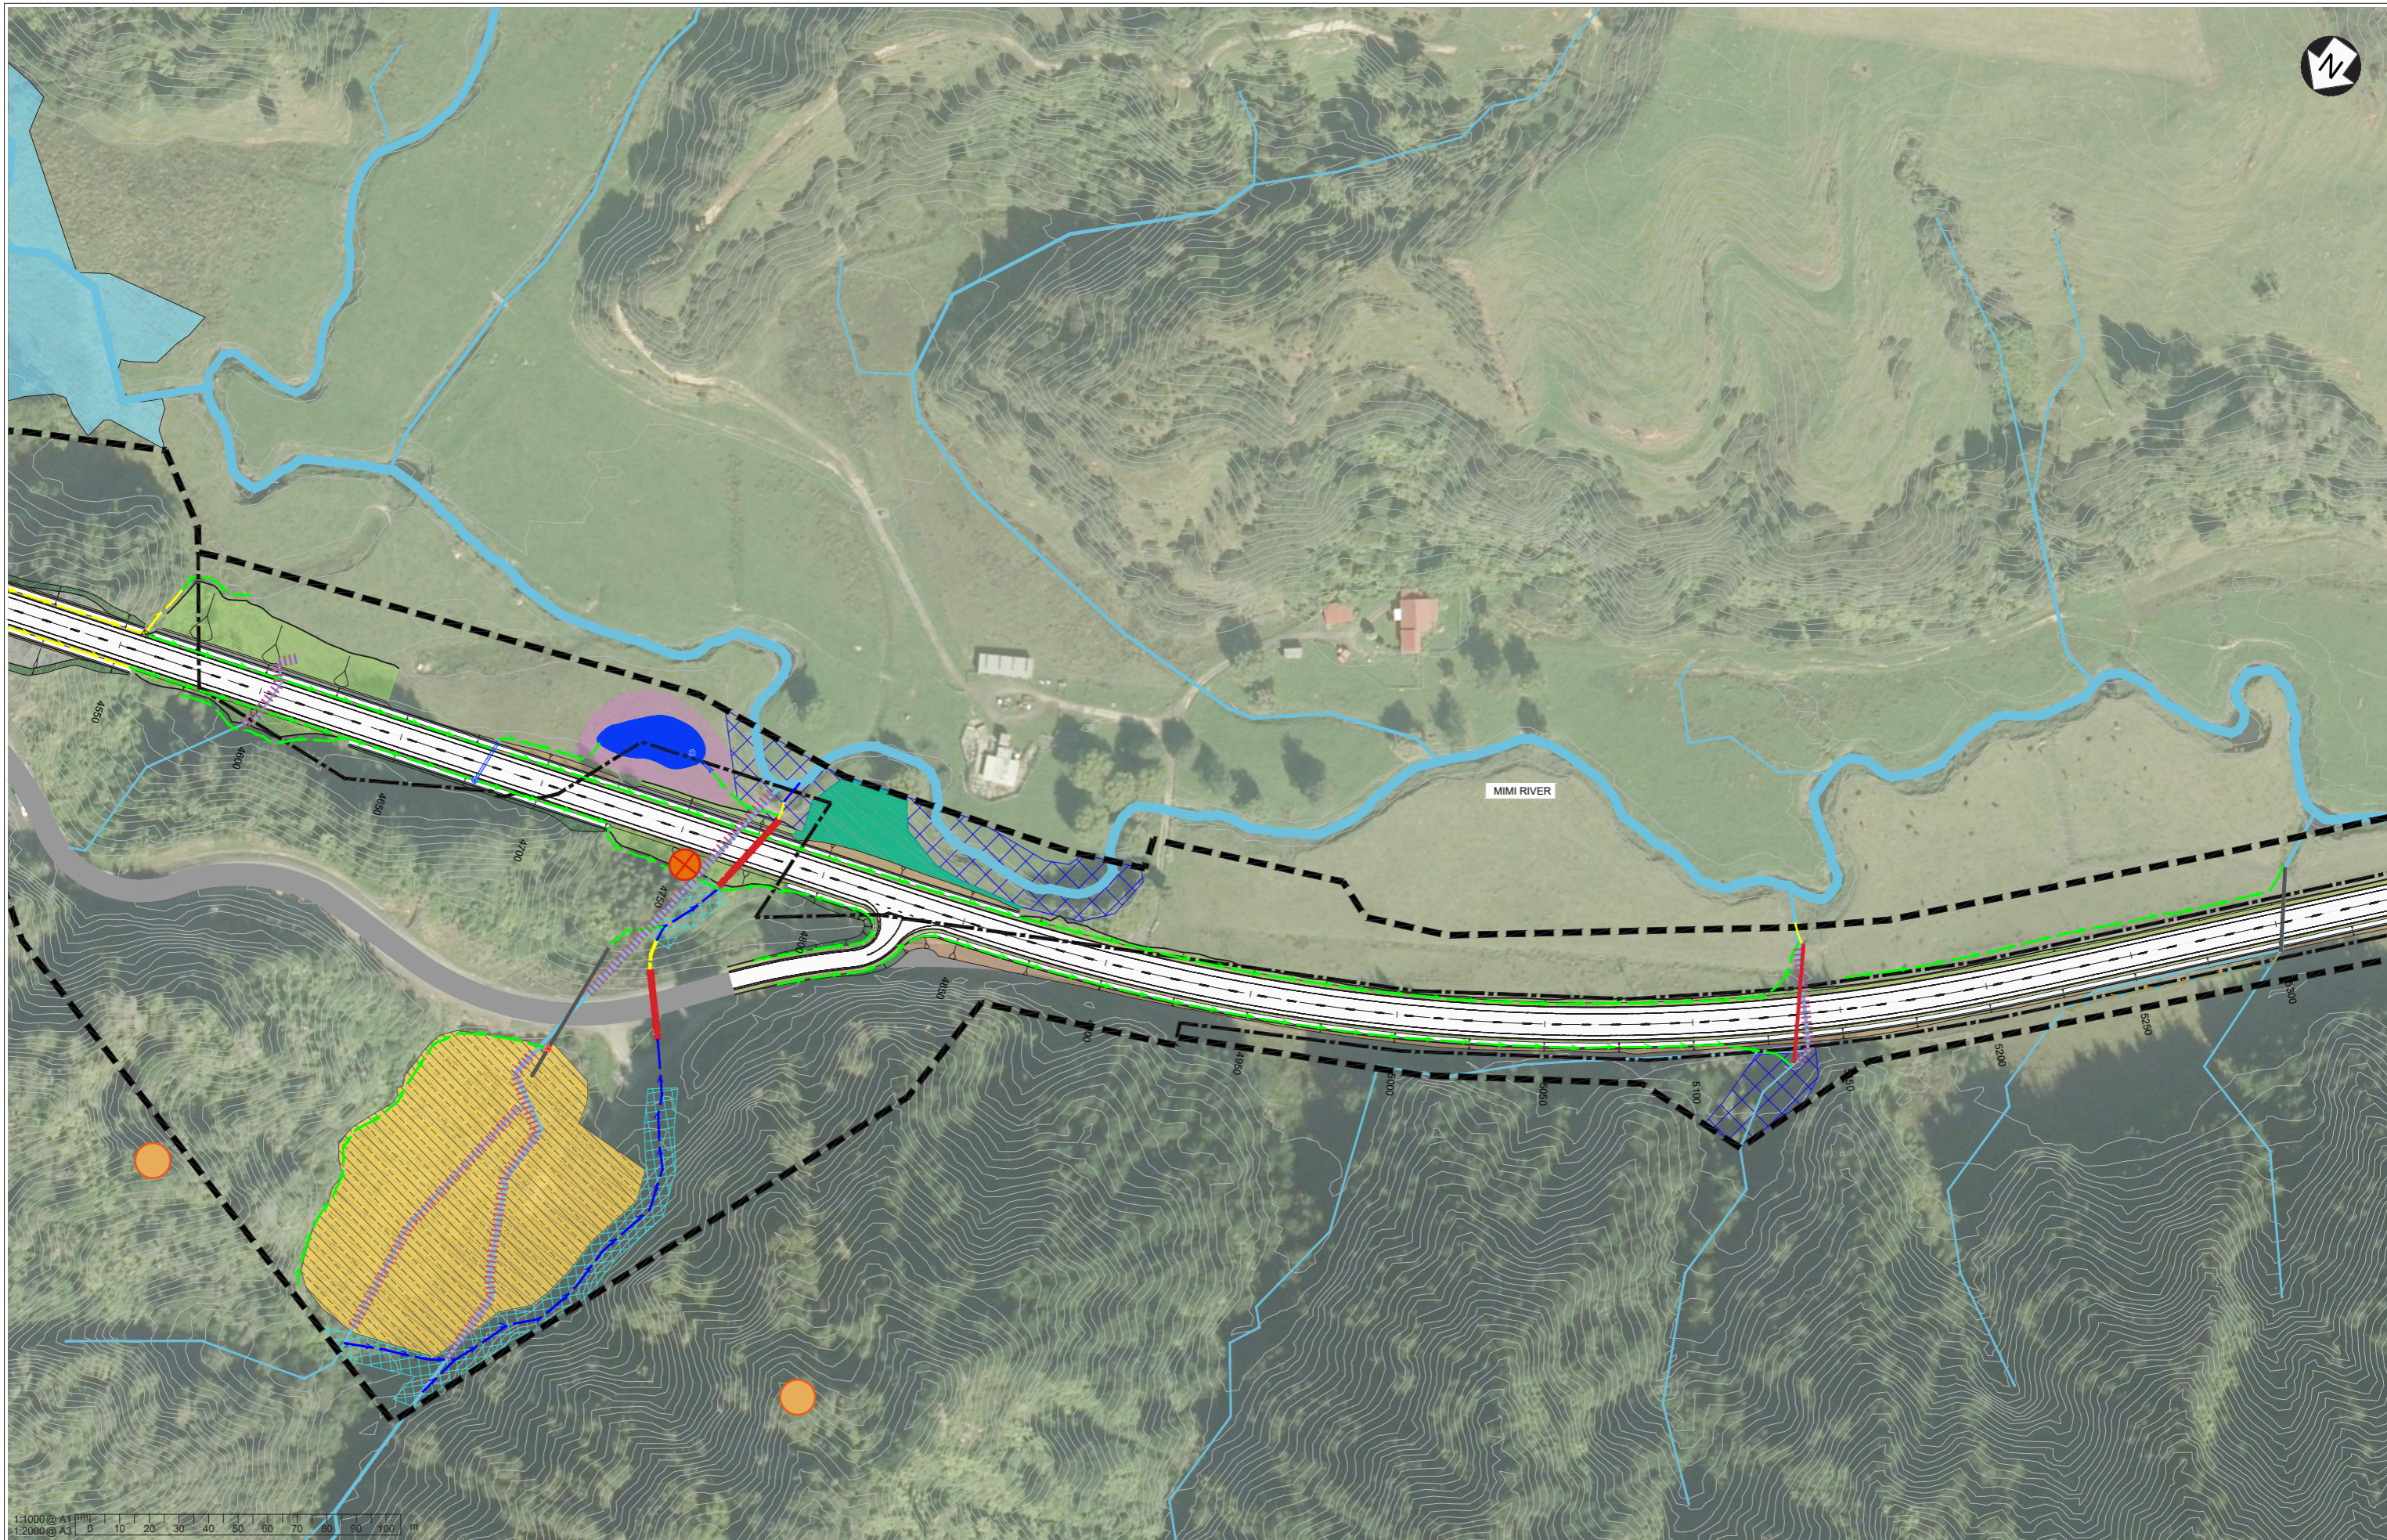

A	FOR CONSENT	CS	QDO'S	SP	LR	DK	14/11/2017
Rev	Revision Description	Drawn	Drawing Checked	Designed	Design Checked	Approved	Date

Tab	MMA-DES-UDL-E1-DRG-1000-1010
Scales	1:2000 (A3) 1:1000 (A1)
Original Size	A1

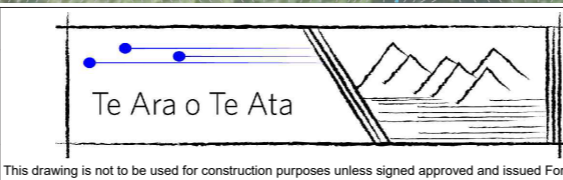

MT MESSENGER BYPASS

PRELIMINARY LANDSCAPE CONCEPT

SHEET 8

Approved	D.KENDERDINE
Status	FOR CONSENT
Drawing Number	MMA-DES-UDL-C0-DRG-1008
Revision	A


This drawing is not to be used for construction purposes unless signed approved and issued For Construction



1:1000 @ A1
1:2000 @ A3

Rev	Description	Drawn	Checked	Designed	Design Checked	Approved	Date
A	FOR CONSENT	CS	QDO'S	SP	LR	DK	14/11/2017

Tab MMA-DES-UDL-E1-DRG-1000-1010
Scales 1:2000 (A3) 1:1000 (A1)
Original Size A1

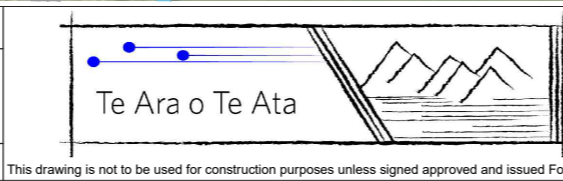

MT MESSENGER BYPASS

PRELIMINARY LANDSCAPE CONCEPT
SHEET 10

Approved D.KENDERDINE
Status FOR CONSENT
Drawing Number MMA-DES-UDL-C0-DRG-1010
Revision A

This drawing is not to be used for construction purposes unless signed approved and issued For Construction