



**TYPE 1: SEPARATED CYCLE LANE MID - BLOCK, STANDARD**

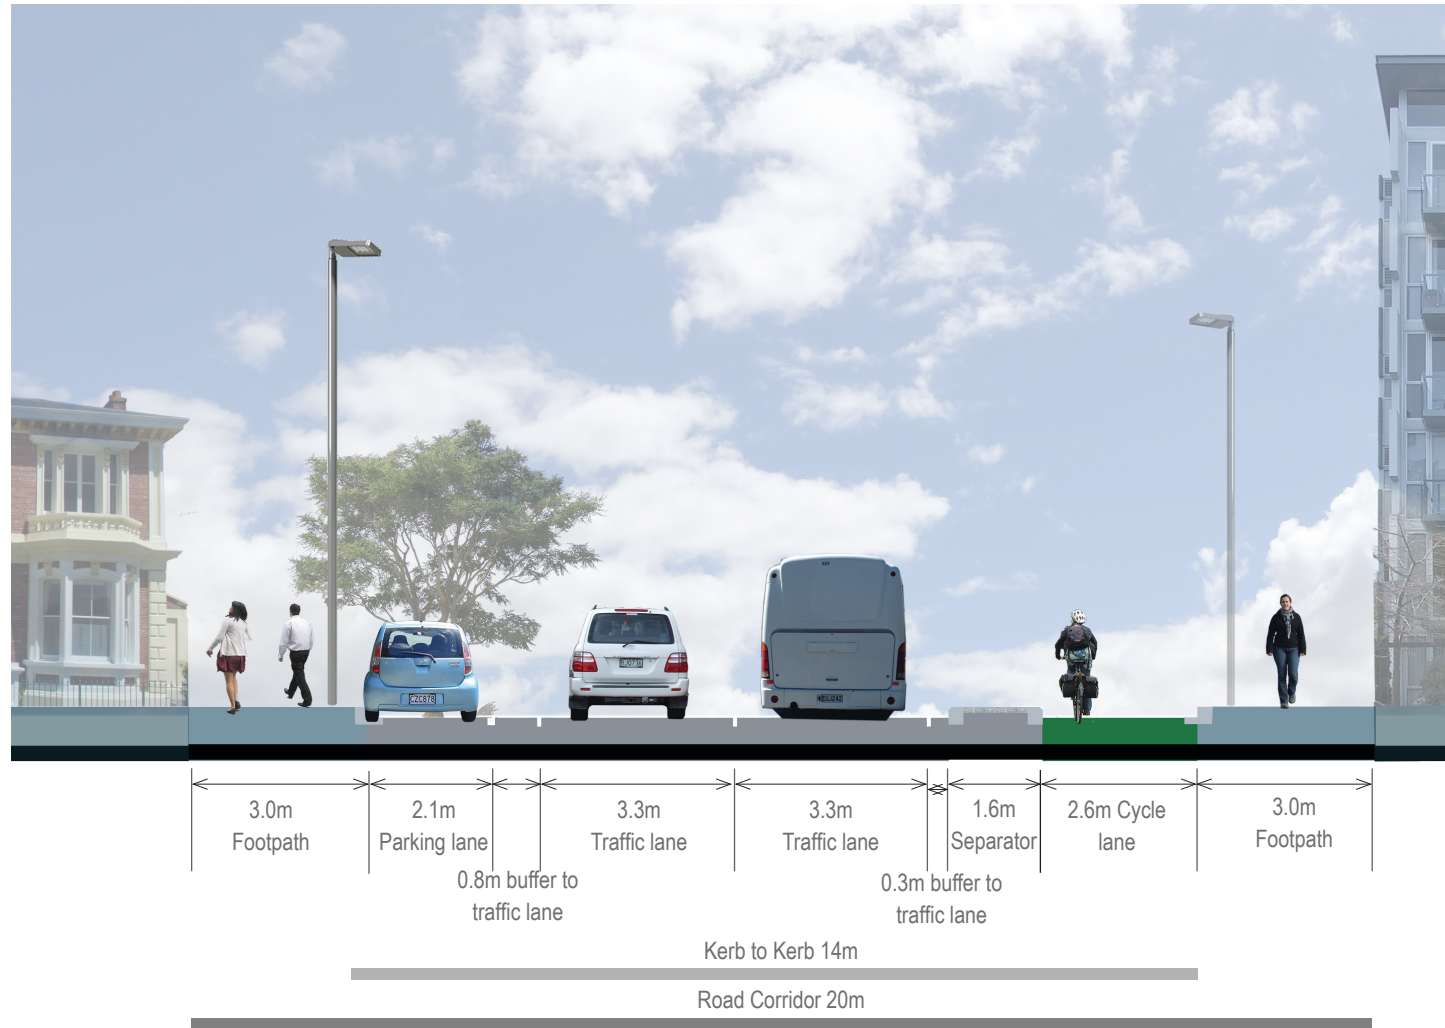


**TYPE 2: SEPARATED CYCLE LANE AT INTERSECTIONS**

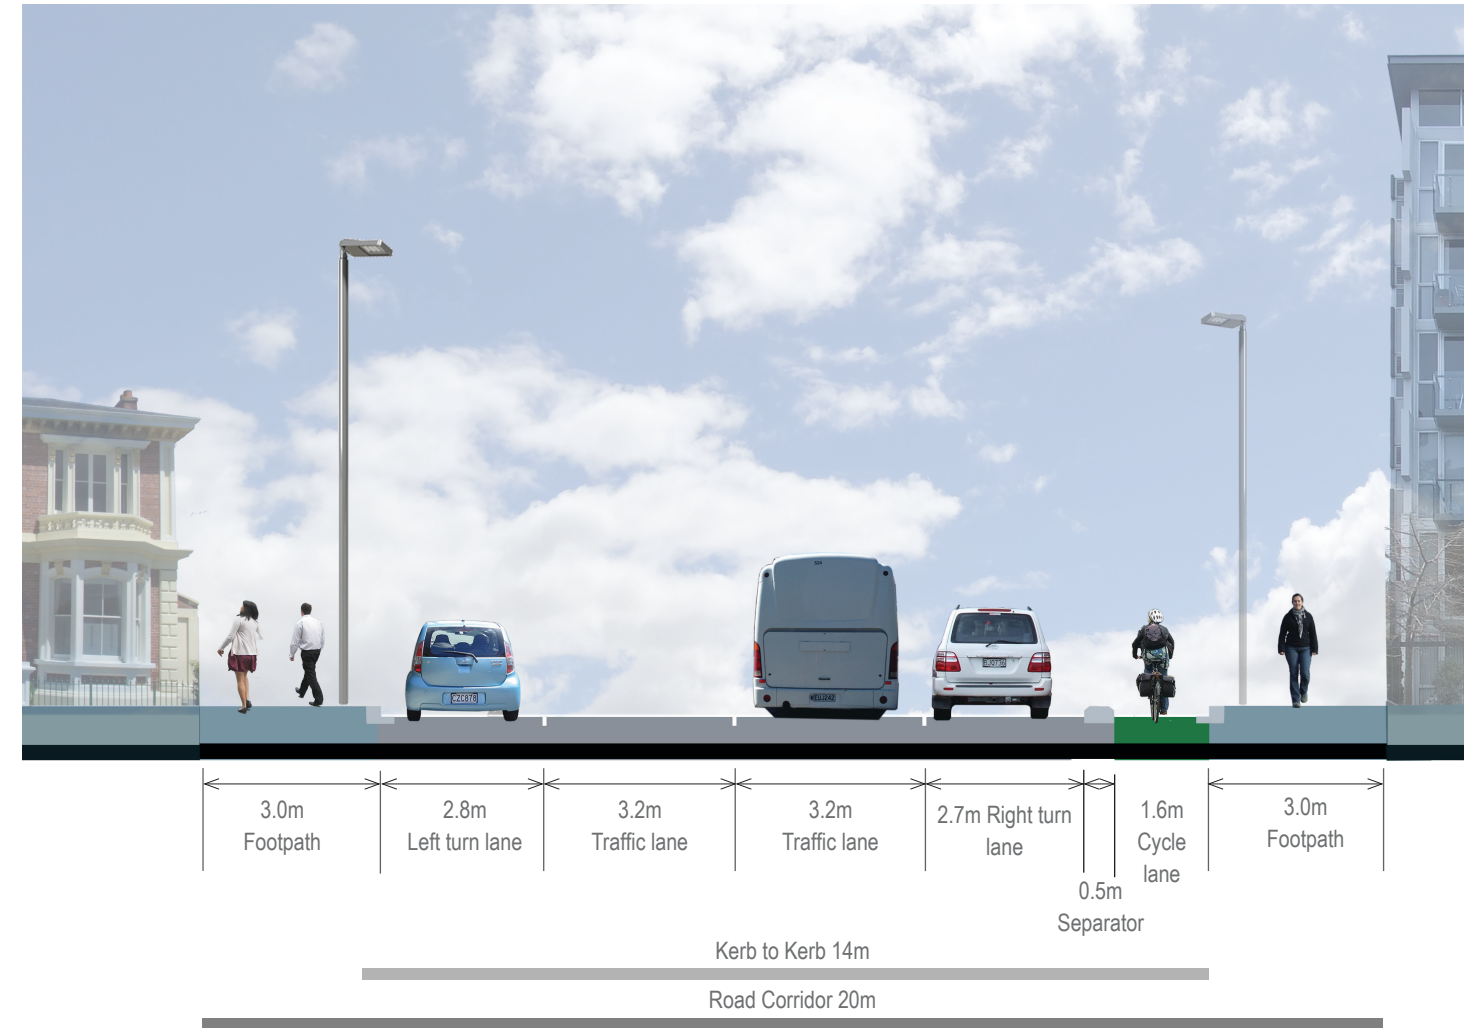




**TYPE 3: SEPARATED CYCLE LANE MID - BLOCK WITH PARKING**

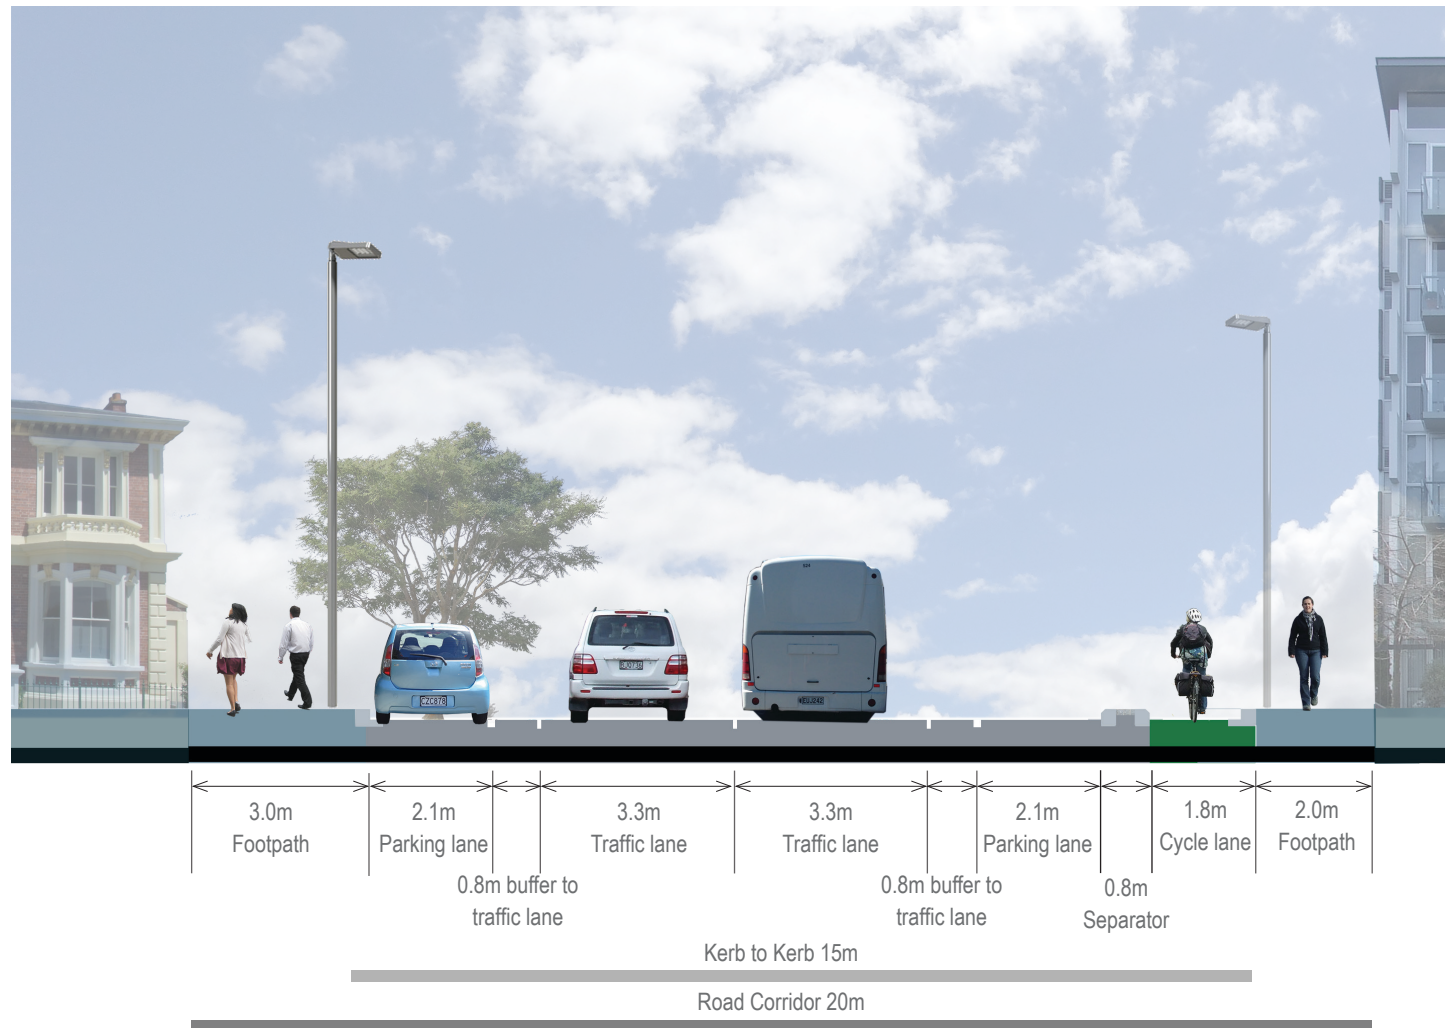

**TYPE 4: SEPARATED CYCLE LANE AT BUSY DRIVEWAYS**

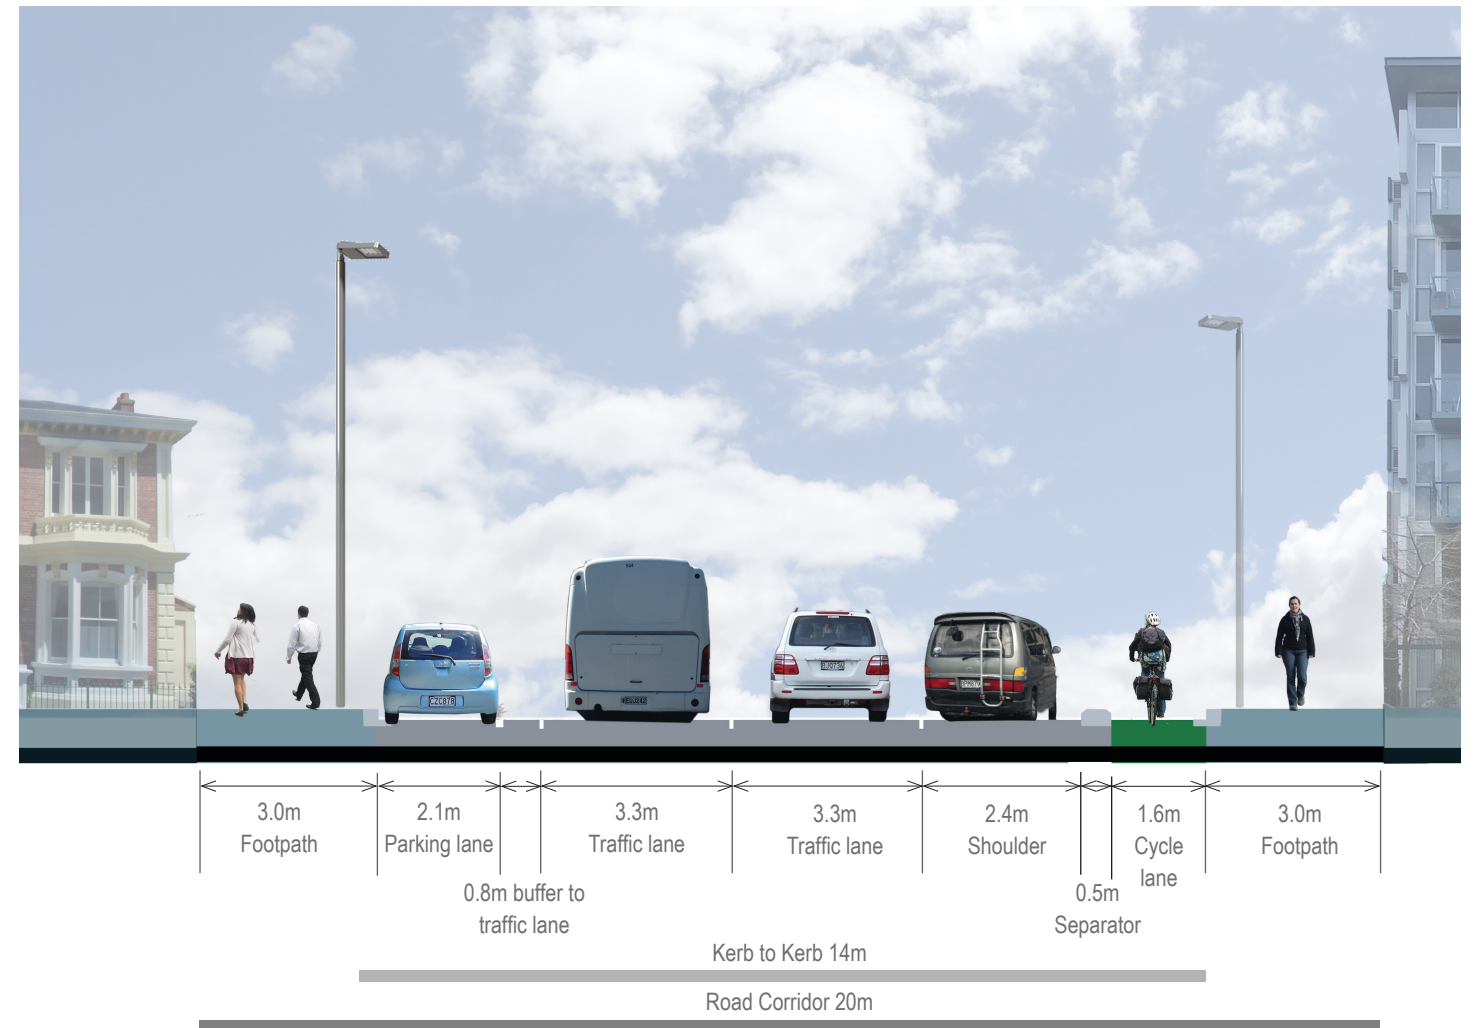

**OFF ROAD SHARED PATH - CUMBERLAND STREET, OUTSIDE BOTANIC GARDENS**

