


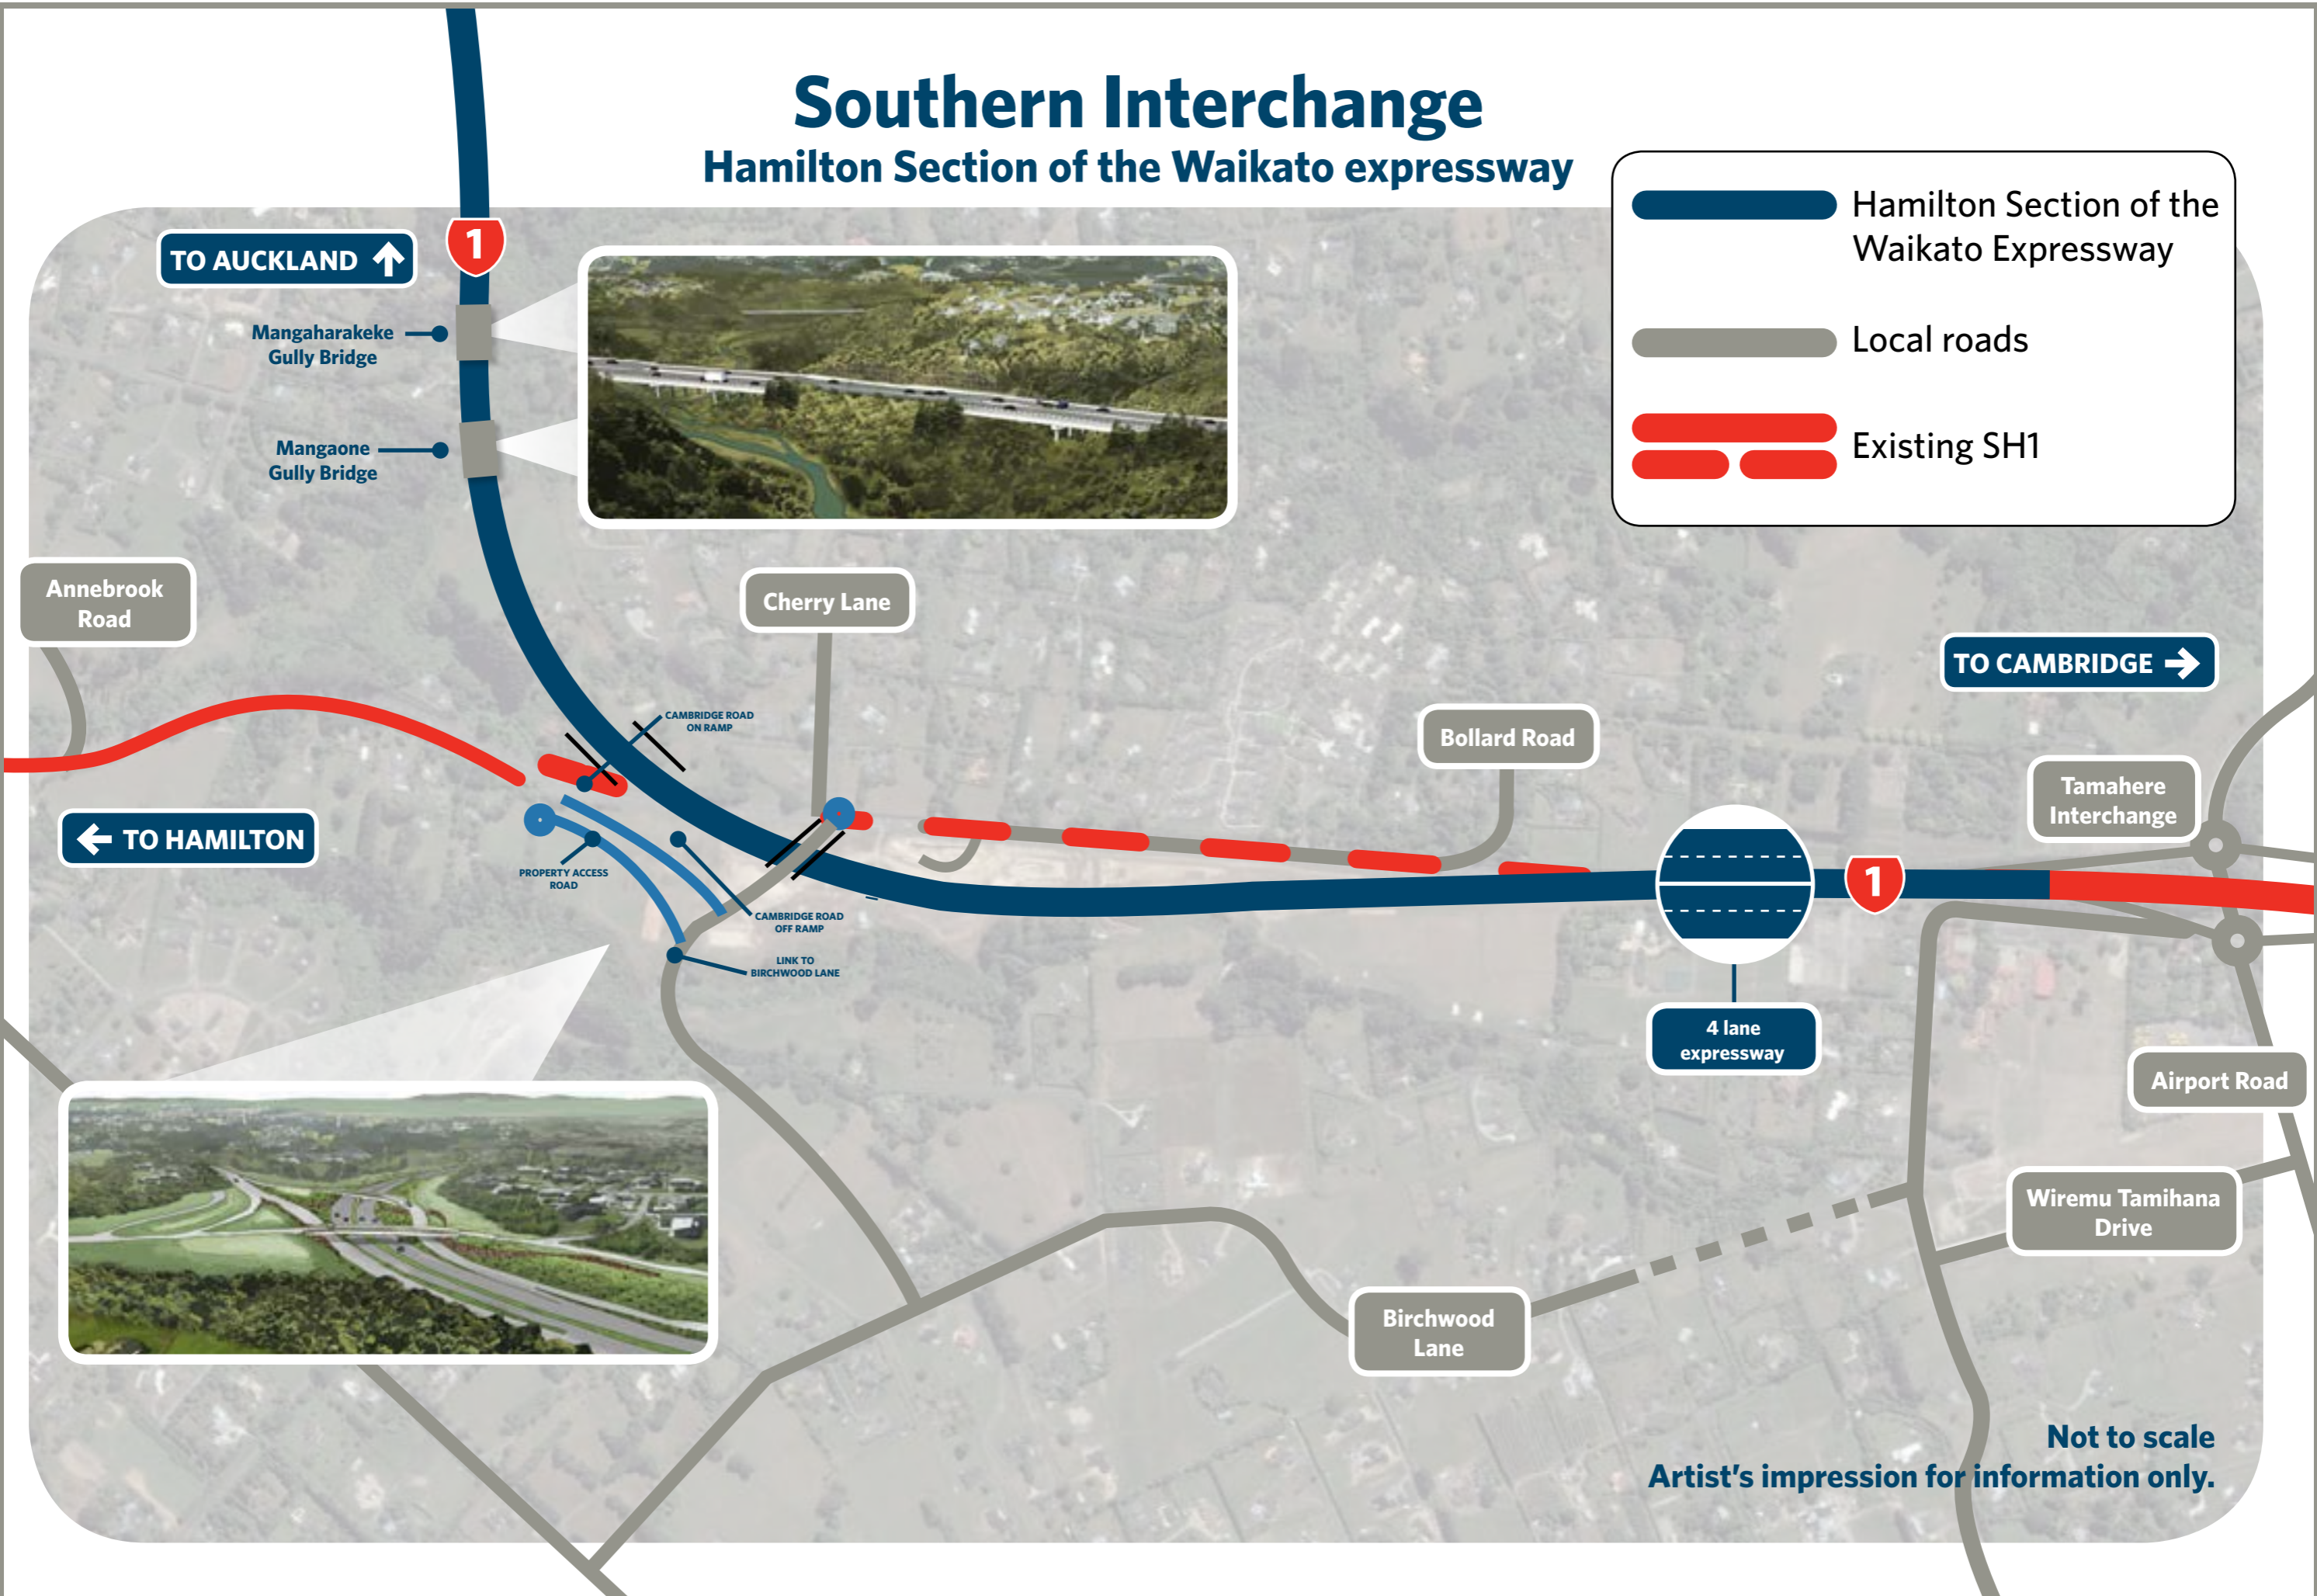



Southern Interchange

Hamilton Section of the Waikato expressway

-  Hamilton Section of the Waikato Expressway
-  Local roads
-  Existing SH1



Not to scale
Artist's impression for information only.

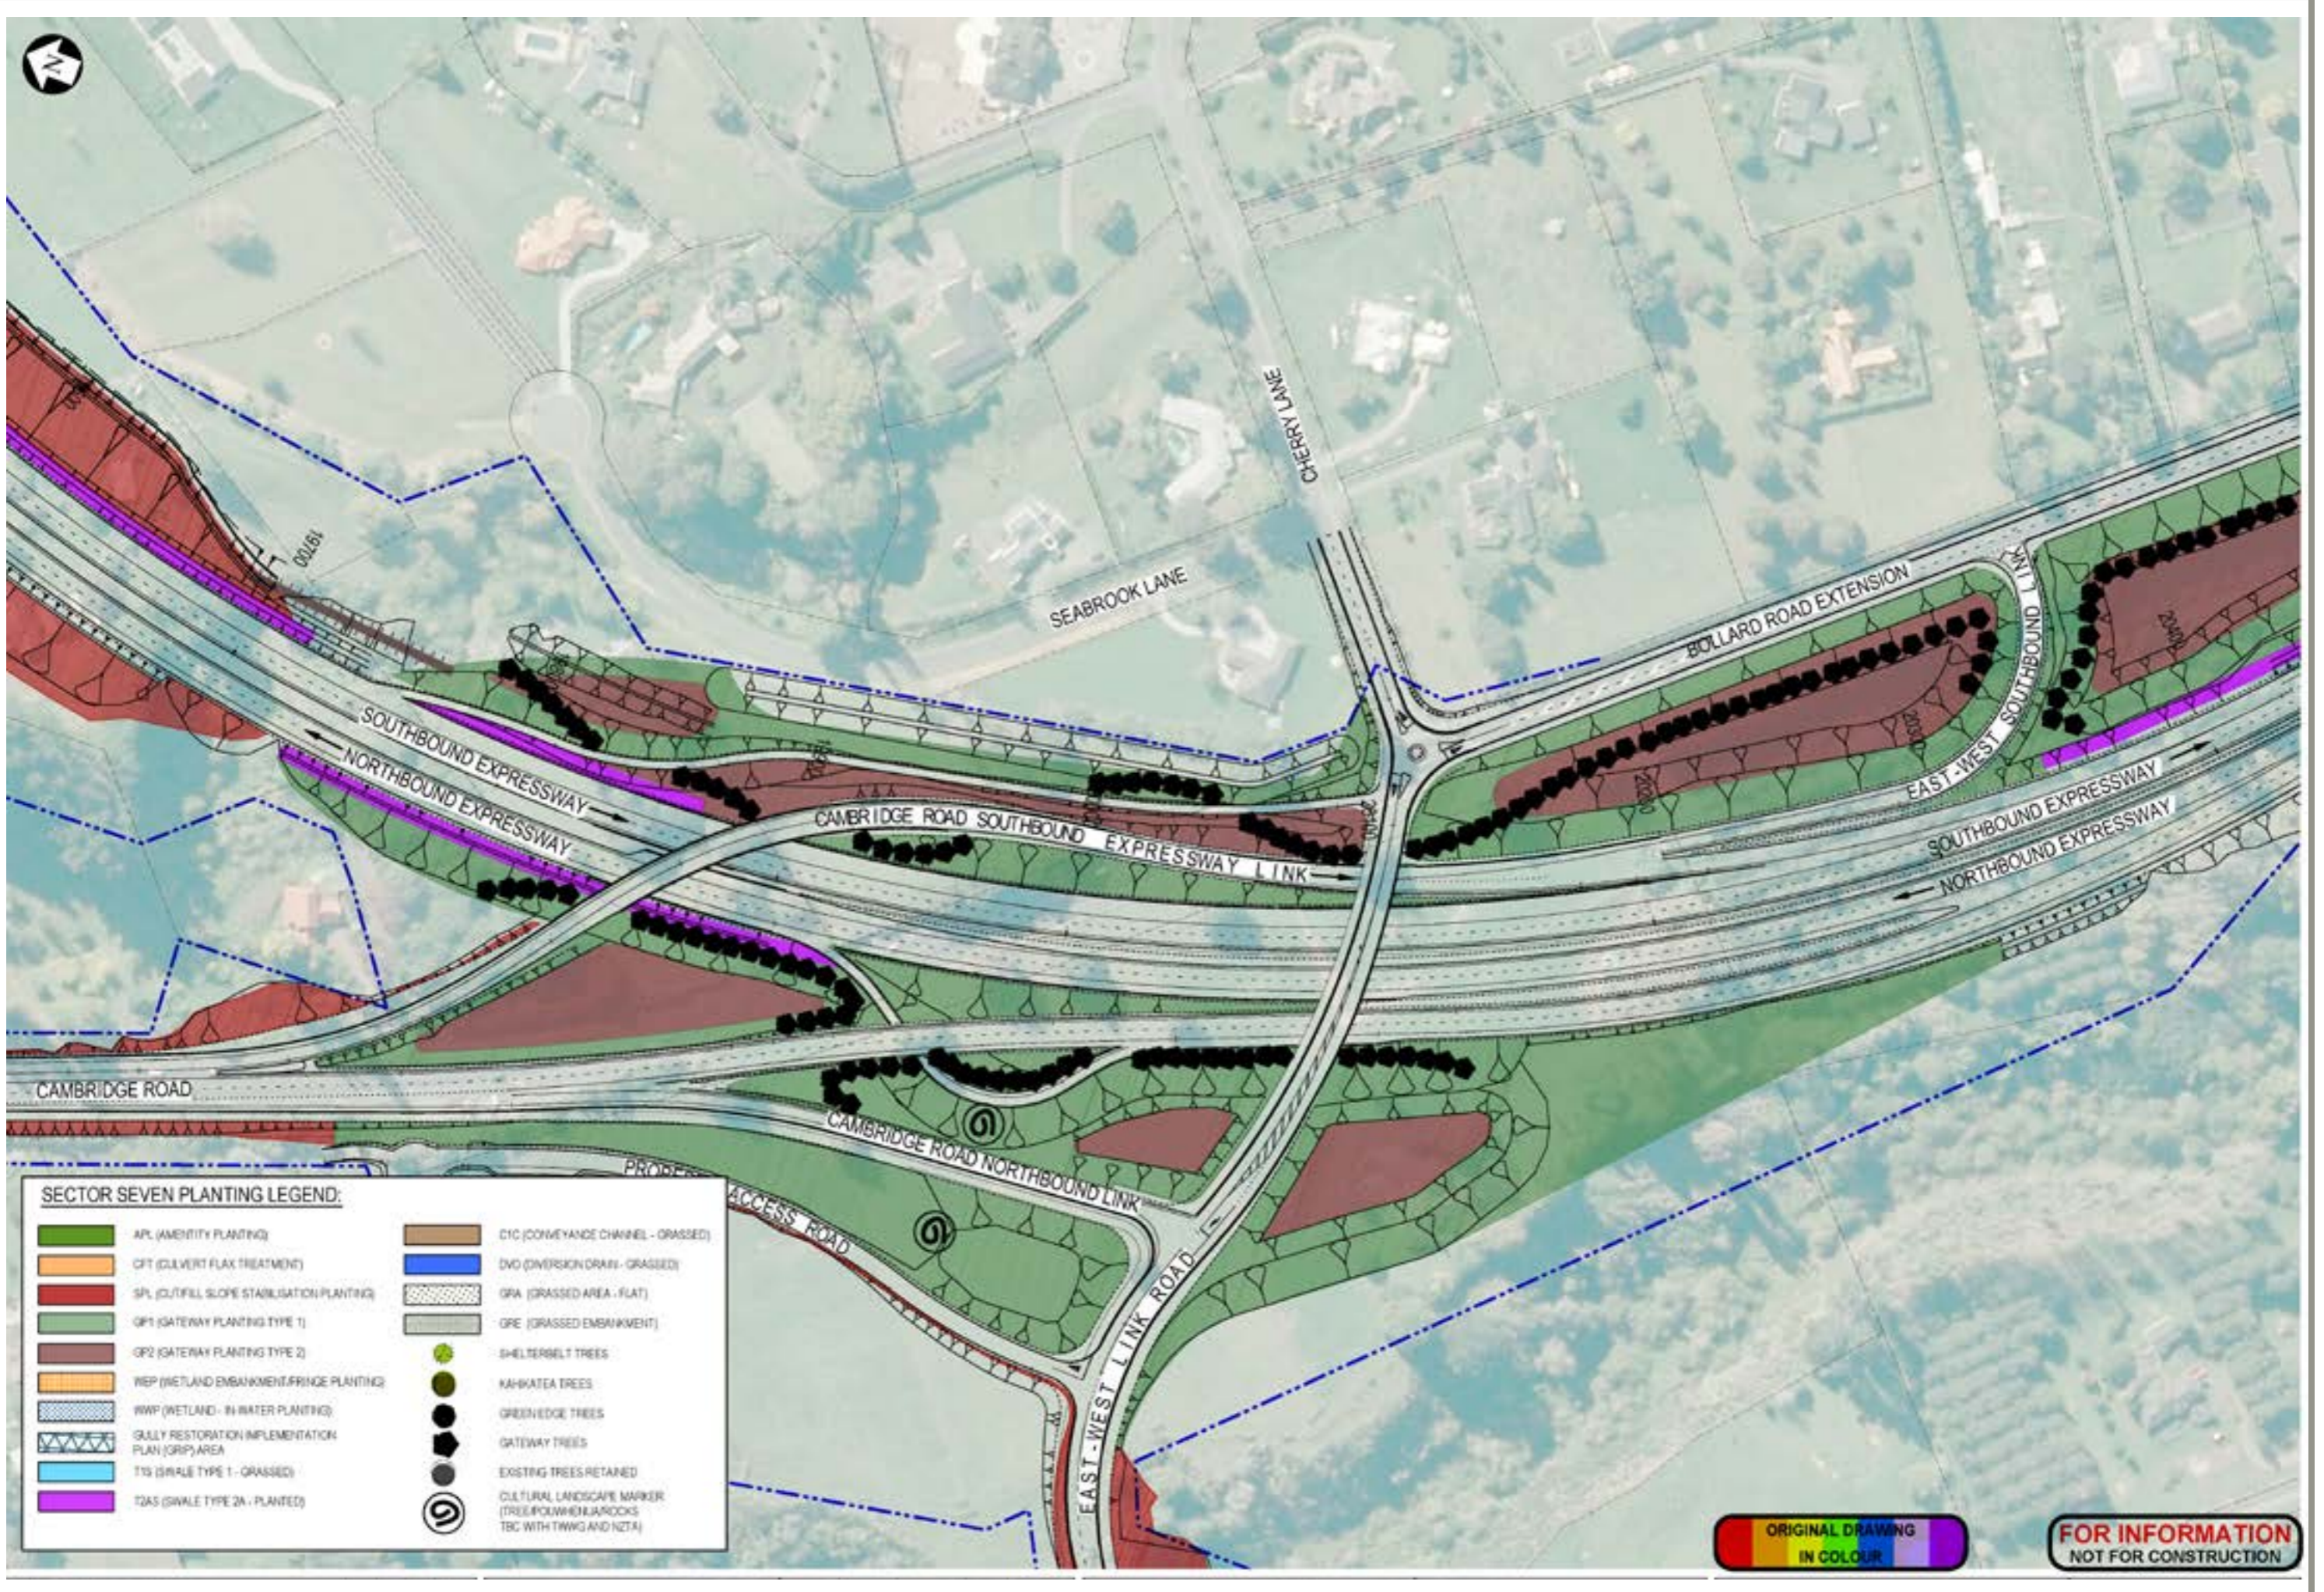

SECTOR SEVEN PLANTING LEGEND:

	APL (AMENITY PLANTING)		C1C (CONVEYANCE CHANNEL - GRASSED)
	CFT (CULVERT FLUX TREATMENT)		DVD (DIVERSION DRAIN - GRASSED)
	SPL (OUTFILL SLOPE STABILISATION PLANTING)		GFA (GRASSED AREA - FLAT)
	GR1 (GATEWAY PLANTING TYPE 1)		GRE (GRASSED EMBANKMENT)
	GR2 (GATEWAY PLANTING TYPE 2)		SH-ELTERBELT TREES
	WEP (WETLAND EMBANKMENT FRINGE PLANTING)		NAHKATEA TREES
	WWP (WETLAND - IN-WATER PLANTING)		GREENEDGE TREES
	GULLY RESTORATION IMPLEMENTATION PLAN (GRIP) AREA		GATEWAY TREES
	T1S (SWALE TYPE 1 - GRASSED)		EXISTING TREES RETAINED
	T2AS (SWALE TYPE 2A - PLANTED)		CULTURAL LANDSCAPE MARKER (TREE/POUNCE/ROCKS TBC WITH TWG AND NZTA)

ORIGINAL DRAWING
IN COLOUR

FOR INFORMATION
NOT FOR CONSTRUCTION