




Revision	Amendment	Approved	Revision Date
R1	PLANS UPDATED BASED ON SAFETY AUDIT	MAE	24/01/2012
R2	REVISION FOR SARA	GM	15/03/2012



Drawn	Designed	Approved	Revision Date
CAD	MAE	T.COULMAN	09/2011
Project No.	Scale	Drawing No.	
5C1814.00	1:2000(A1), 1:4000(A3)	5/2664/1/5504	
Sheet No.	Revision		
GM01	R2		

Project
NEW ZEALAND TRANSPORT AGENCY
PEKA PEKA TO NORTH OTAKI EXPRESSWAY
SCHEME ASSESSMENT

Sheet
ROAD LAYOUT PLAN
SHEET 1 OF 8

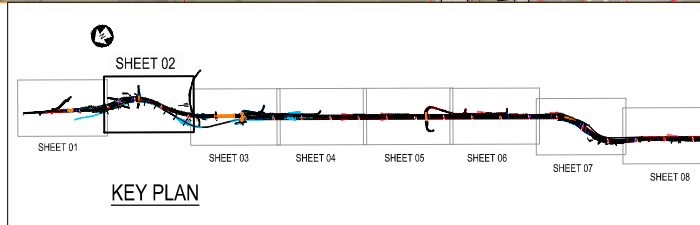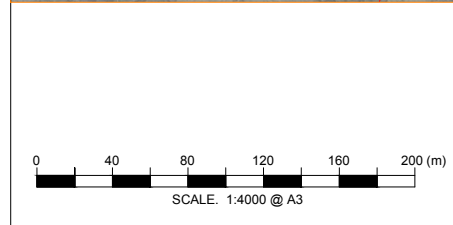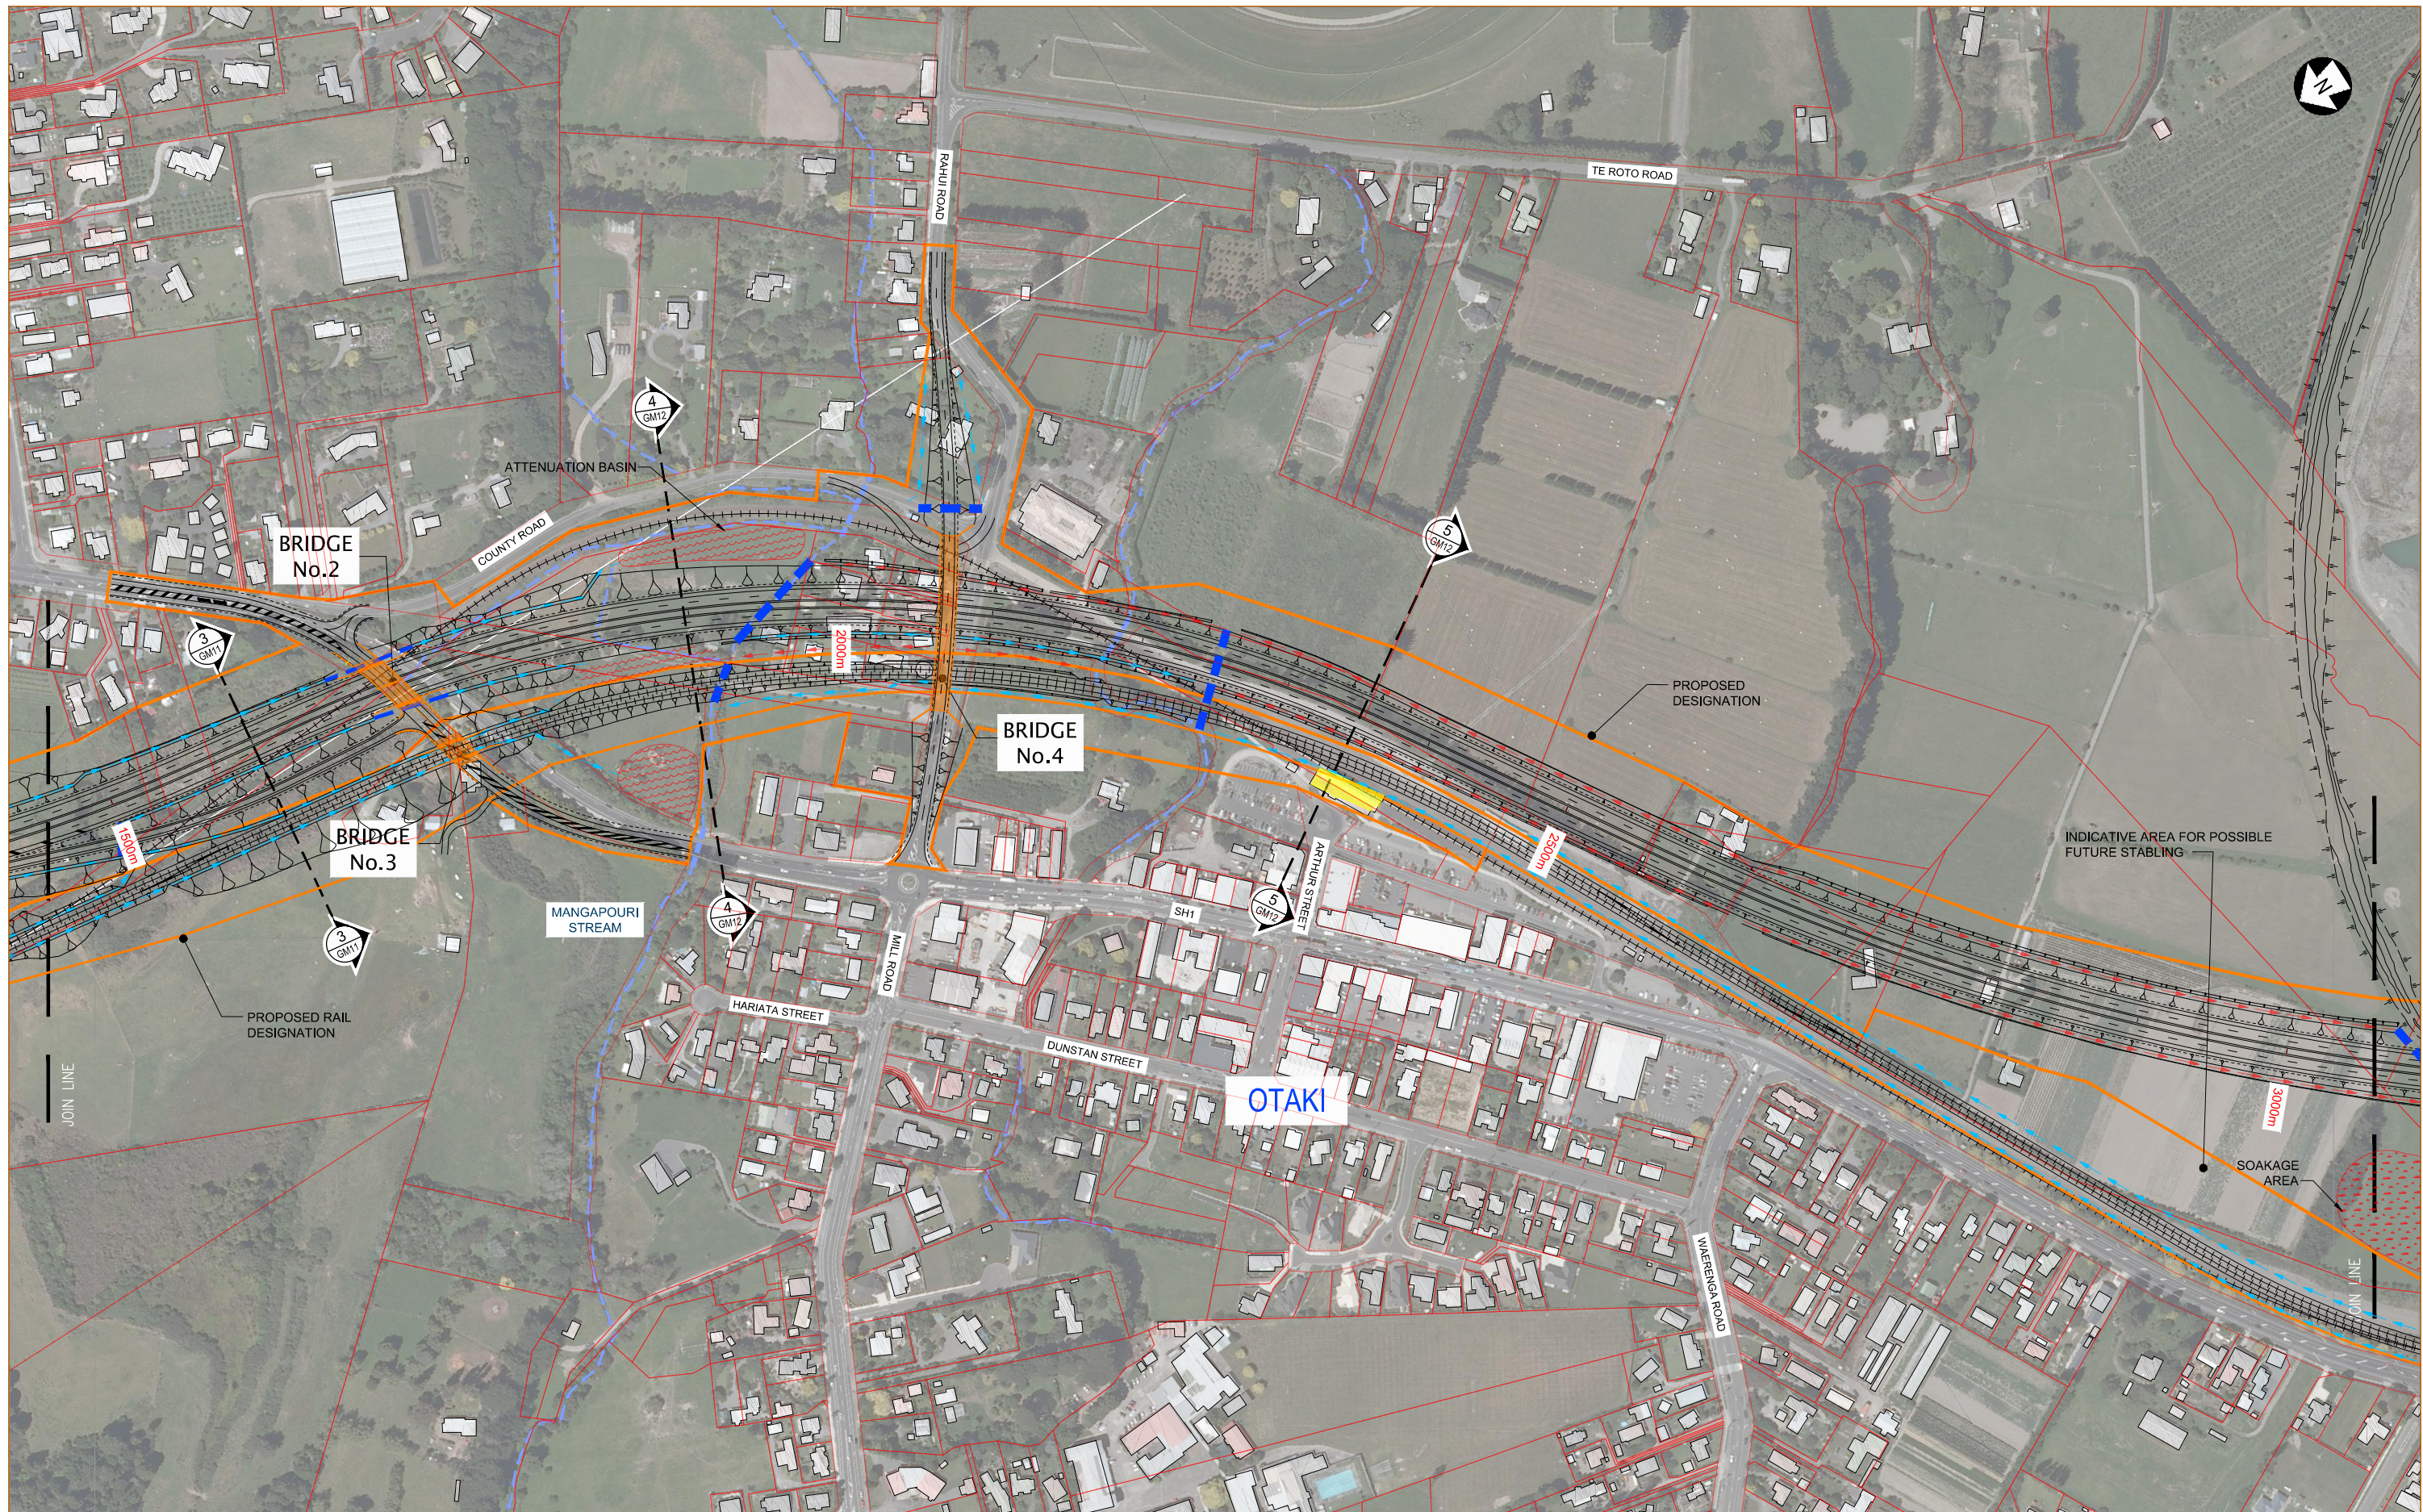


Revision	Amendment	Approved	Revision Date
R1	PLANS UPDATED BASED ON SAFETY AUDIT	MAE	24/01/2012
R2	REVISION FOR SARA	GM	15/03/2012





Drawn	Designed	Approved	Revision Date
CAD	MAE	T.COULMAN	09/2011
Project No.	Scale	Drawing No.	
5C1814.00	1:2000(A1), 1:4000(A3)	5/2664/1/5504	

Project			
NEW ZEALAND TRANSPORT AGENCY PEKA PEKA TO NORTH OTAKI EXPRESSWAY SCHEME ASSESSMENT			
Sheet			
ROAD LAYOUT PLAN SHEET 2 OF 8			
Sheet No.	Revision		
GM02	R2		

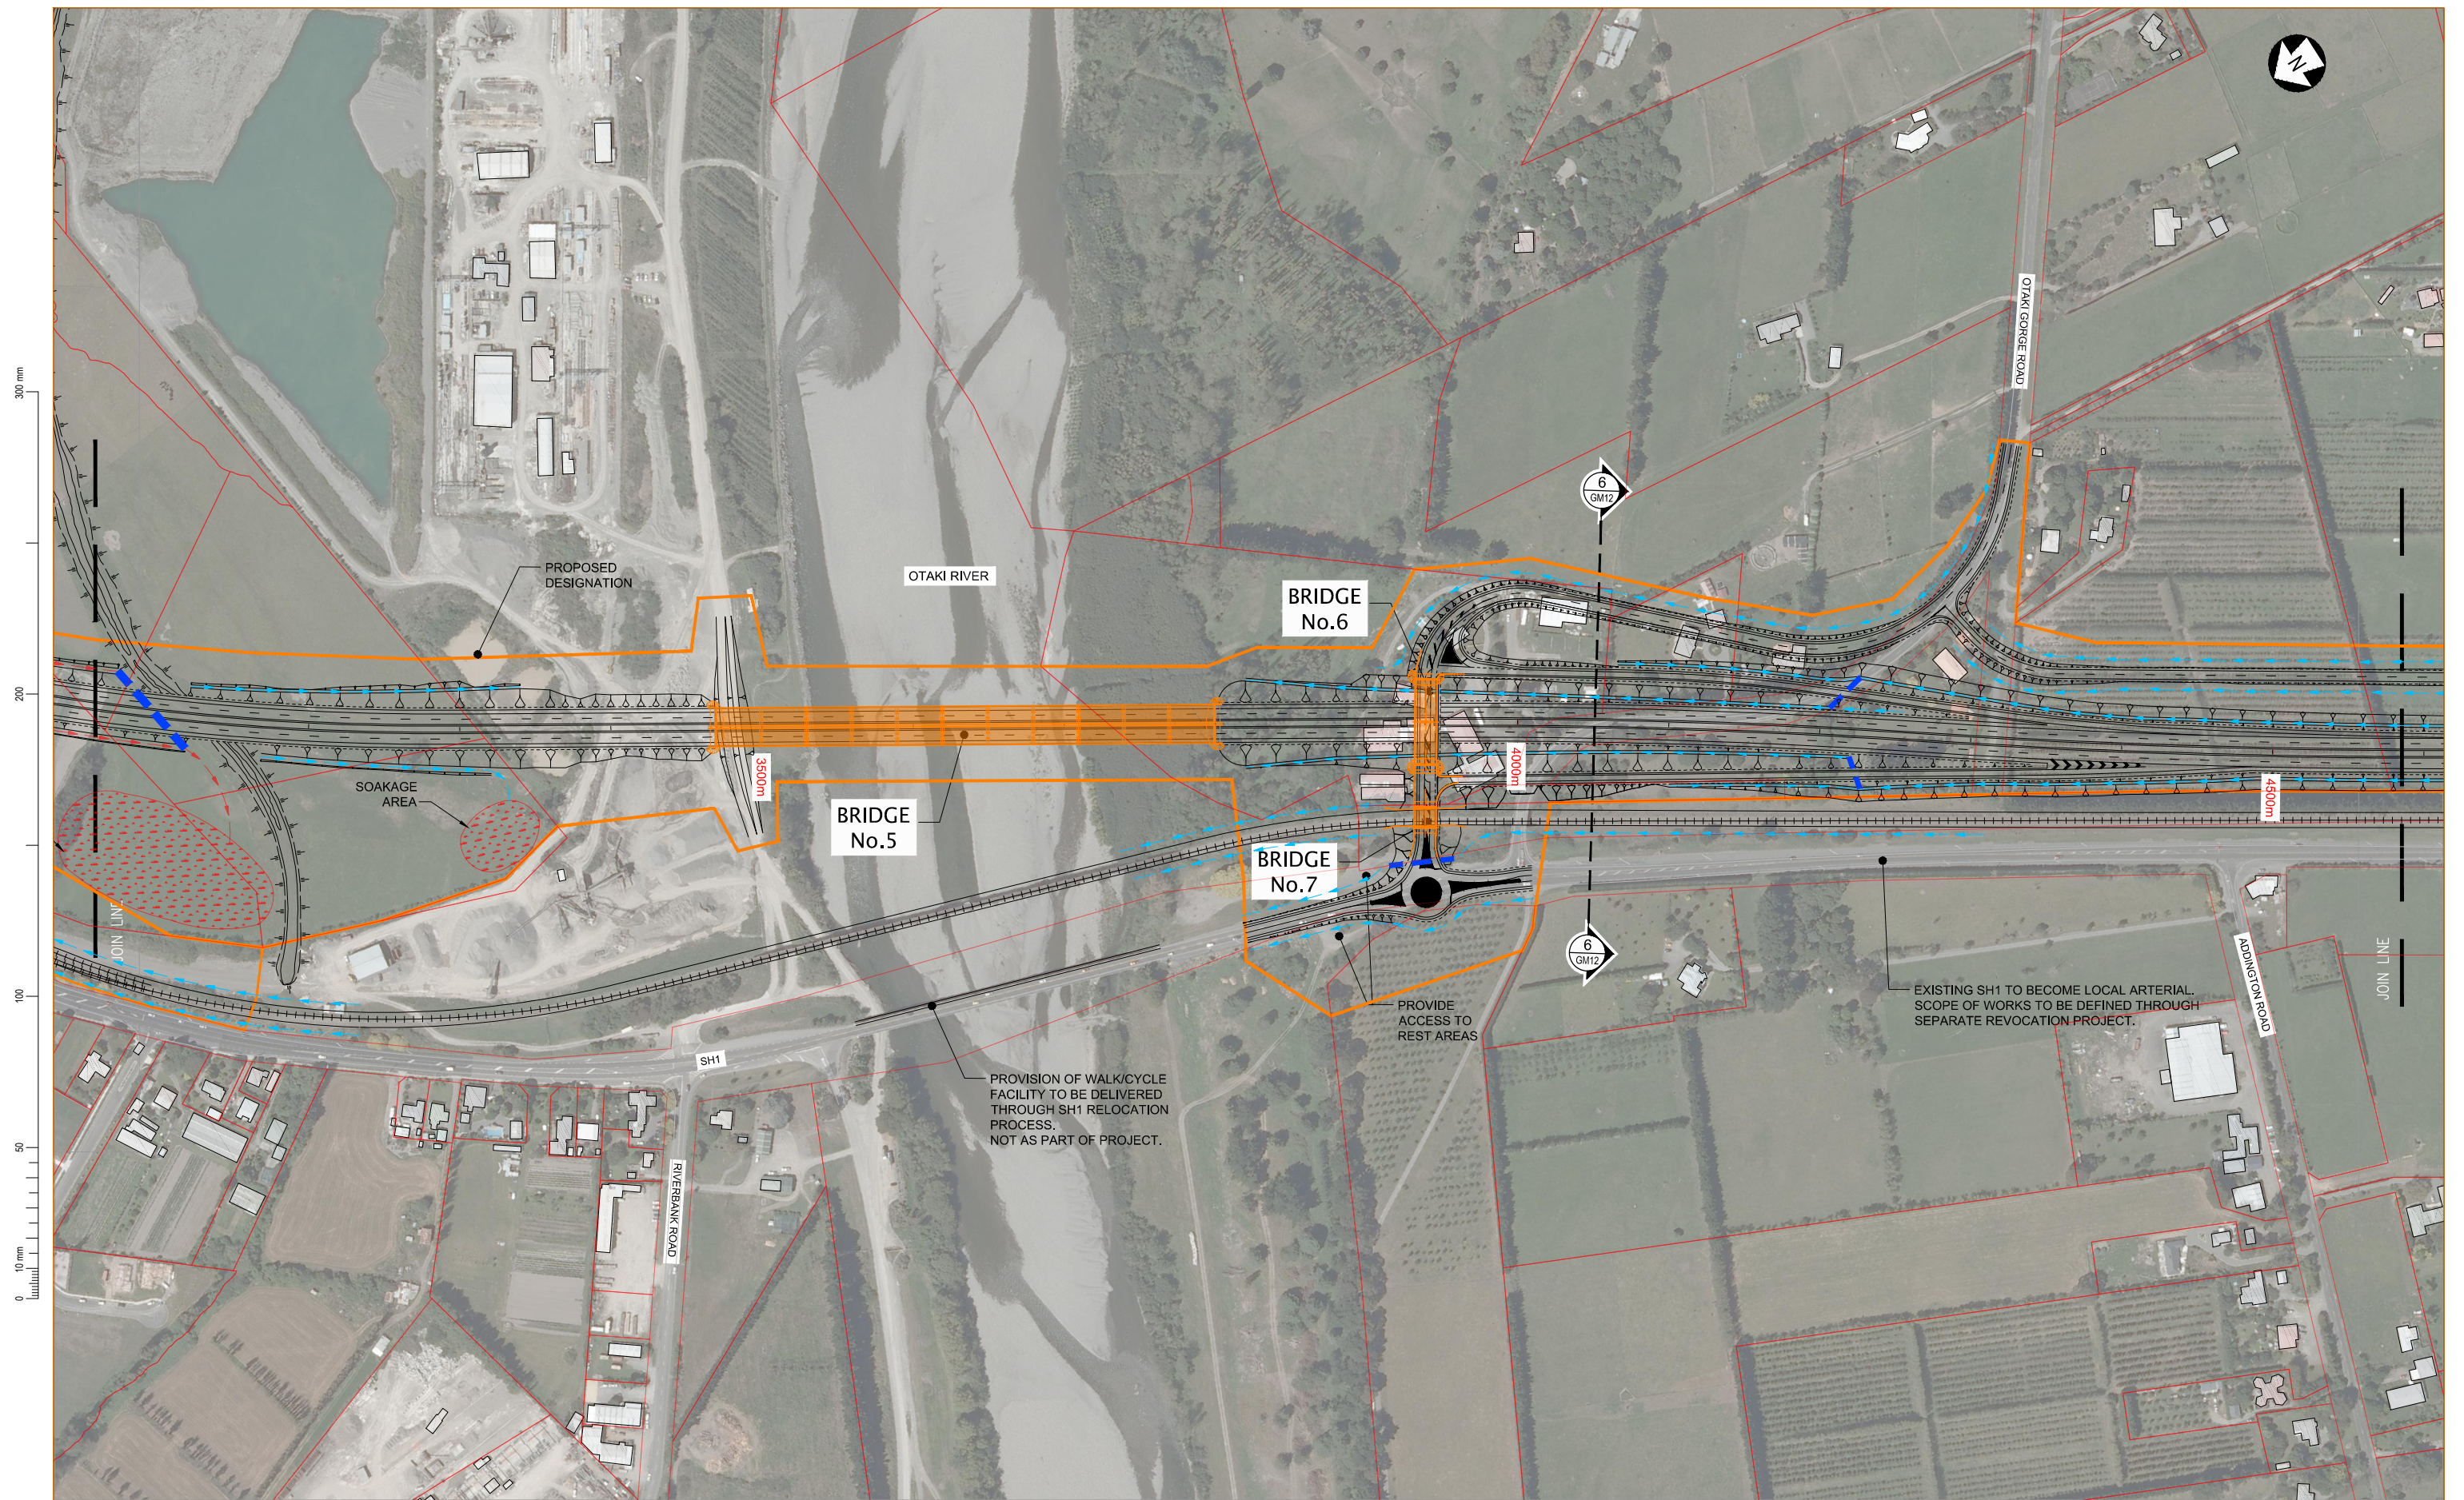

300 mm
200
100
50
0 10 mm

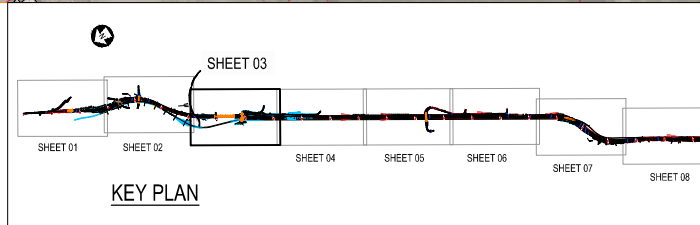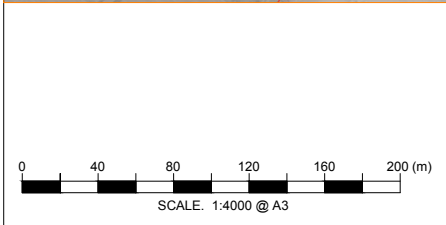

Revision	Amendment	Approved	Revision Date
R1	PLANS UPDATED BASED ON SAFETY AUDIT	MAE	24/01/2012
R2	REVISION FOR SARA	GM	15/03/2012





OPUS **URS**

Drawn	Designed	Approved	Revision Date
CAD	MAE	T.COULMAN	09/2011
Project No.	Scale		
5C1814.00	1:2000(A1), 1:4000(A3)		

Project
NEW ZEALAND TRANSPORT AGENCY
PEKA PEKA TO NORTH OTAKI EXPRESSWAY
SCHEME ASSESSMENT

Sheet
ROAD LAYOUT PLAN
SHEET 3 OF 8

Sheet No.	Revision
GM03	R2

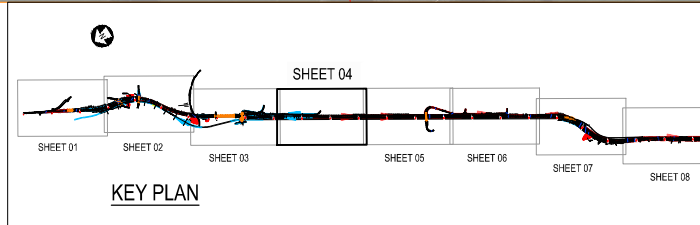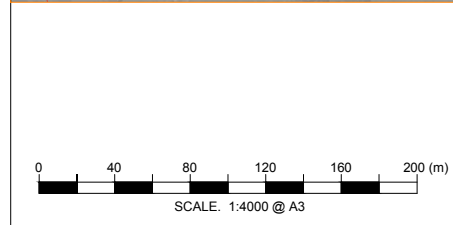

Revision	Amendment	Approved	Revision Date
R1	PLANS UPDATED BASED ON SAFETY AUDIT	MAE	24/01/2012
R2	REVISION FOR SARA	GM	15/03/2012




OPUS **URS**

Drawn	Designed	Approved	Revision Date
CAD	MAE	T.COULMAN	09/2011
Project No.	Scale	Drawing No.	
5C1814.00	1:2000(A1), 1:4000(A3)	5/2664/1/5504	

Project
NEW ZEALAND TRANSPORT AGENCY
PEKA PEKA TO NORTH OTAKI EXPRESSWAY
SCHEME ASSESSMENT

Sheet
ROAD LAYOUT PLAN
SHEET 4 OF 8

Sheet No.	Revision
GM04	R2

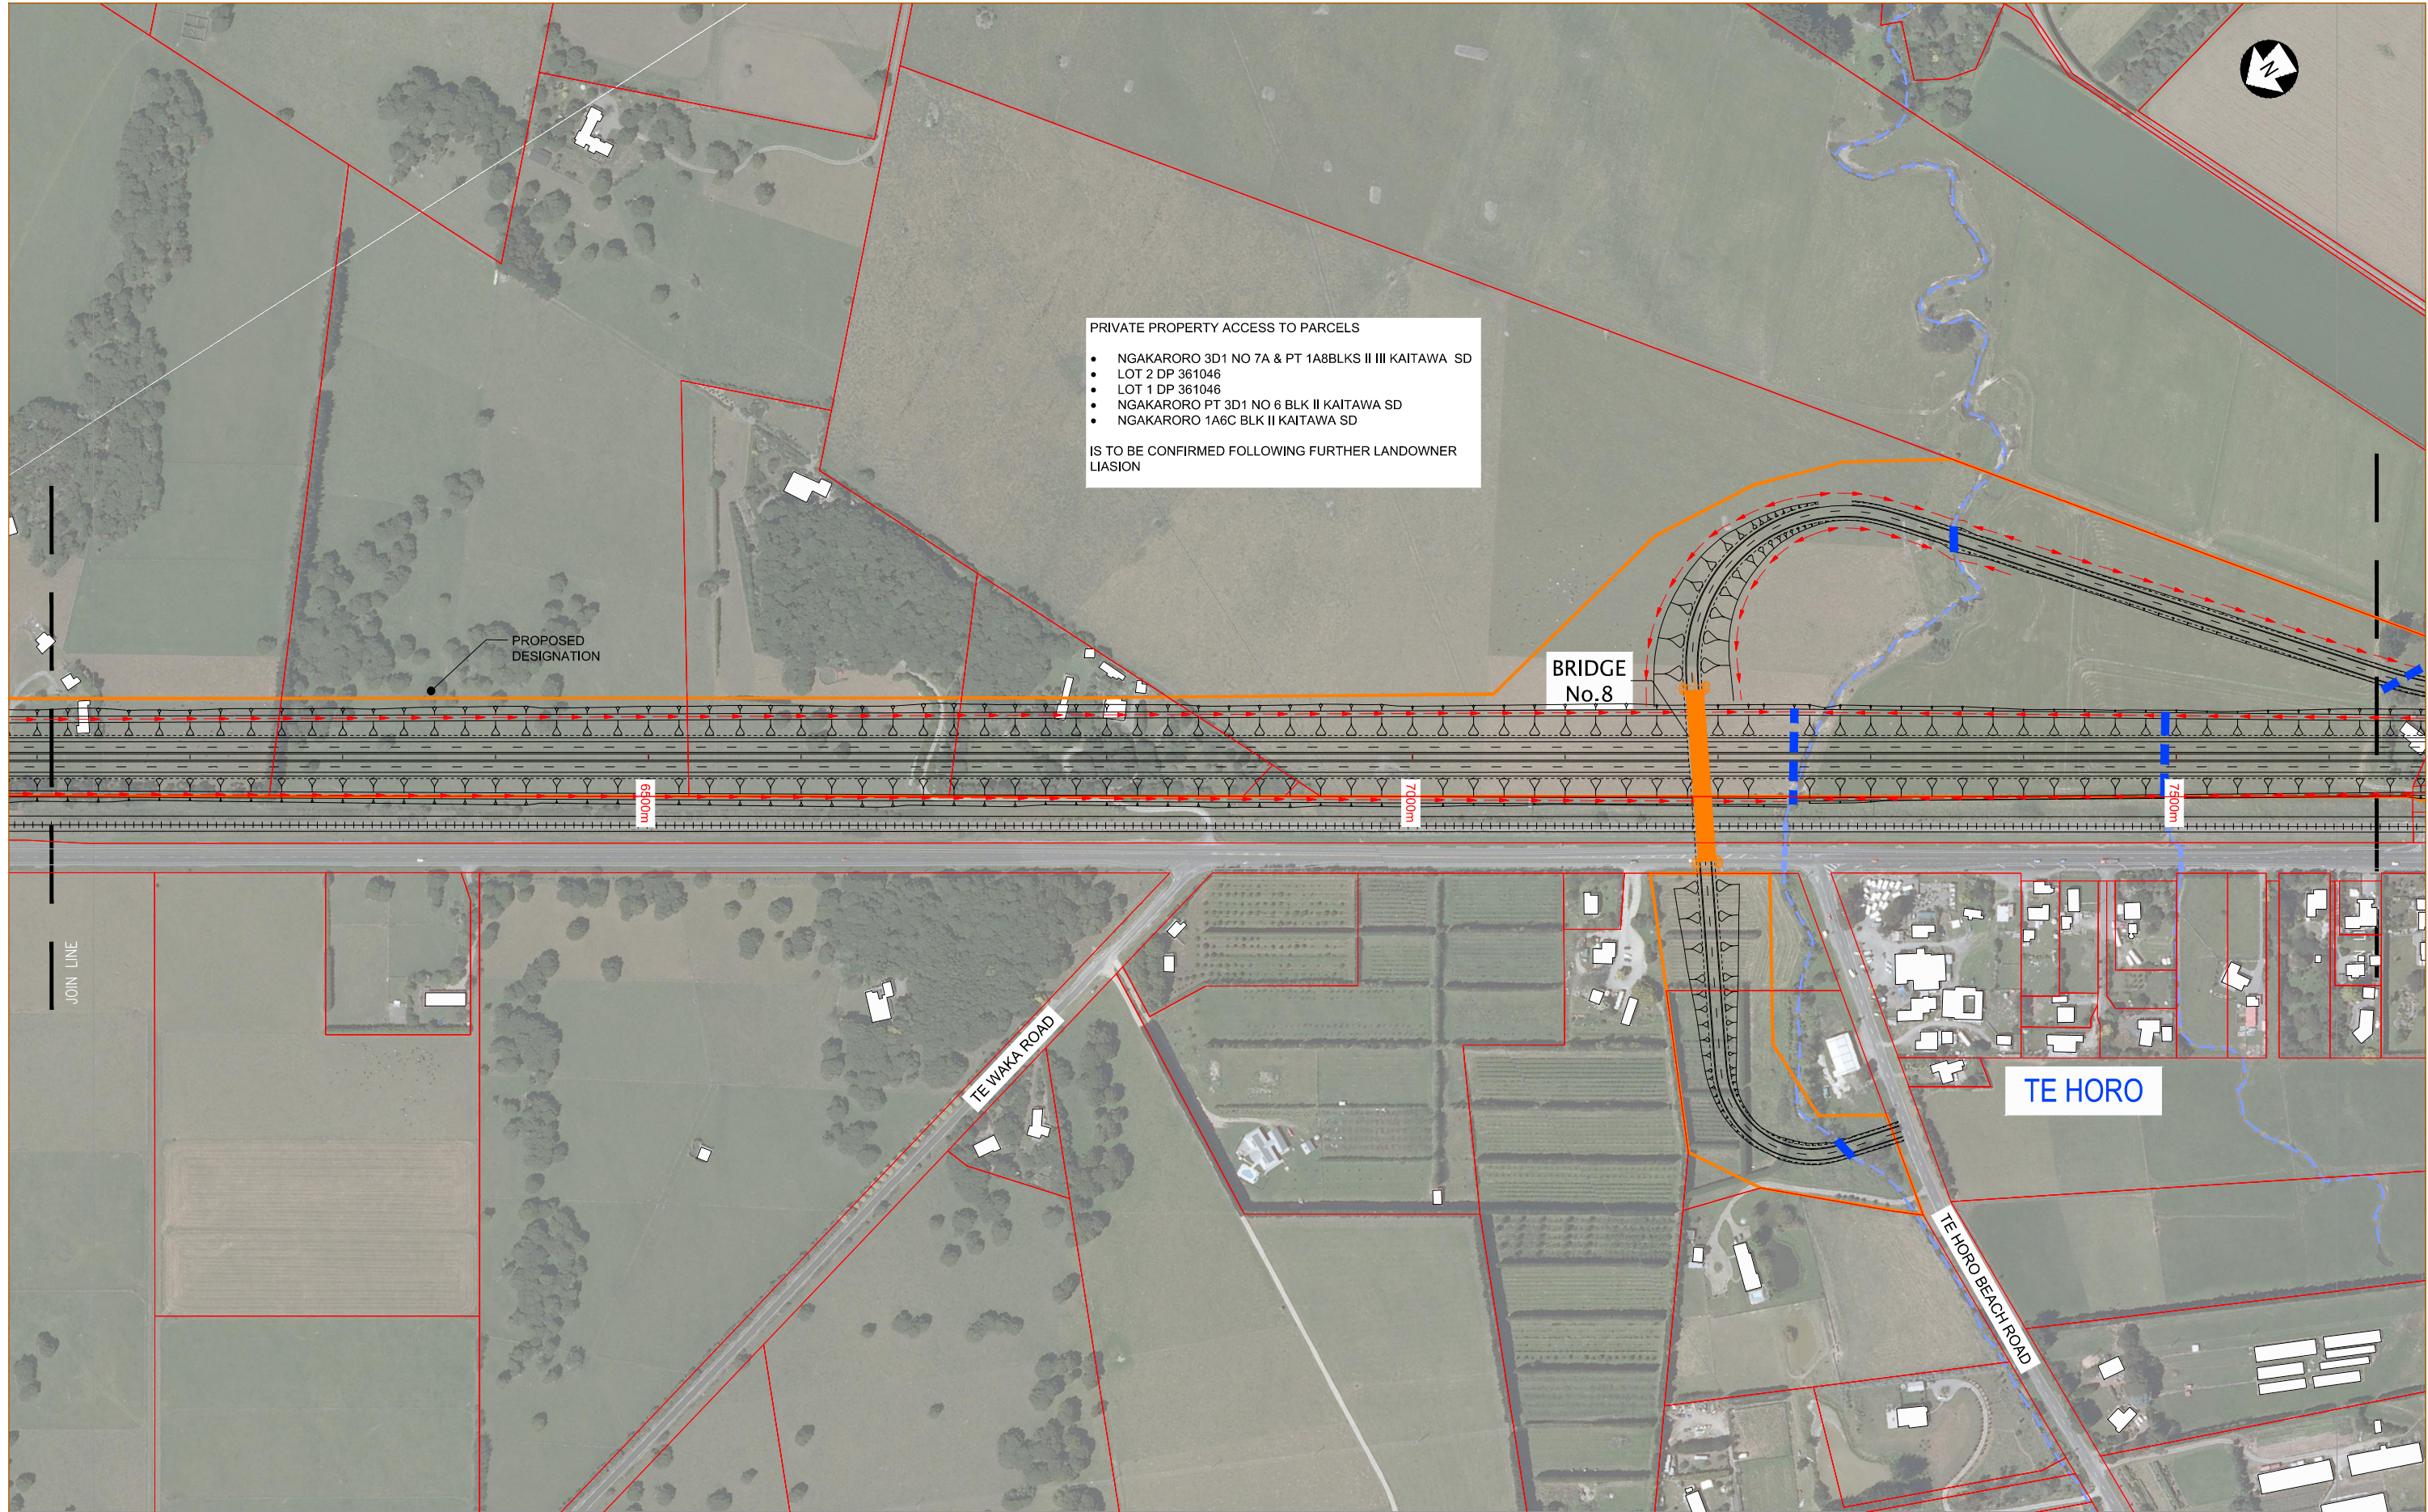

PRIVATE PROPERTY ACCESS TO PARCELS

- NGAKARORO 3D1 NO 7A & PT 1A8BLKS II III KAITAWA SD
- LOT 2 DP 361046
- LOT 1 DP 361046
- NGAKARORO PT 3D1 NO 6 BLK II KAITAWA SD
- NGAKARORO 1A6C BLK II KAITAWA SD

IS TO BE CONFIRMED FOLLOWING FURTHER LANDOWNER LIAISON

300 mm
200
100
50
0 10 mm

TE WAKA ROAD

TE HORO

TE HORO BEACH ROAD

BRIDGE No. 8



PROPOSED DESIGNATION

JOIN LINE

6300m

7000m



7500m

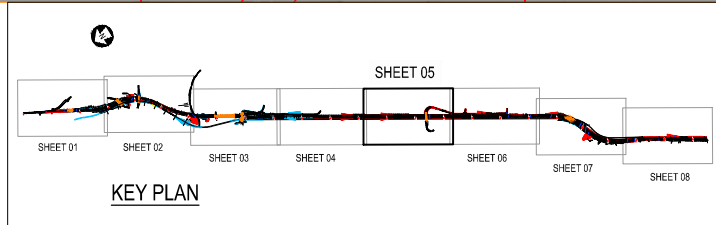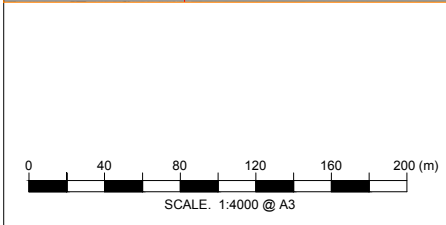

Revision	Amendment	Approved	Revision Date
R1	PLANS UPDATED BASED ON SAFETY AUDIT	MAE	24/01/2012
R2	REVISION FOR SARA	GM	15/03/2012



Project NEW ZEALAND TRANSPORT AGENCY PEKA PEKA TO NORTH OTAKI EXPRESSWAY SCHEME ASSESSMENT			
Sheet ROAD LAYOUT PLAN SHEET 5 OF 8			
Drawn CAD	Designed MAE	Approved T.COULMAN	Revision Date 09/2011
Project No. 5C1814.00	Scale 1:2000(A1), 1:4000(A3)	Drawing No. 5/2664/1/5504	Sheet No. Revision GM05 R2

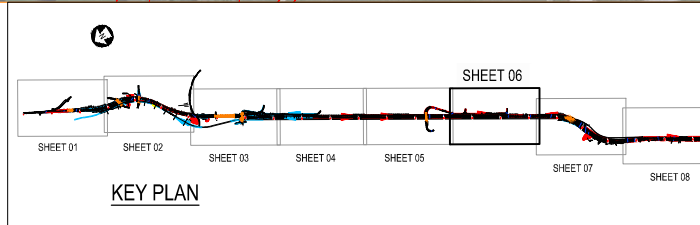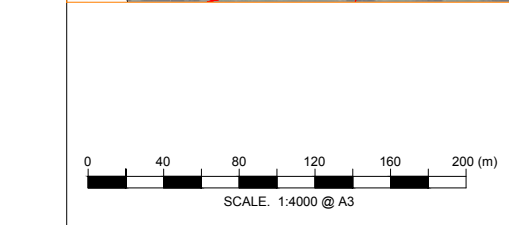

Revision	Amendment	Approved	Revision Date
R1	PLANS UPDATED BASED ON SAFETY AUDIT	MAE	24/01/2012
R2	REVISION FOR SARA	GM	15/03/2012



OPUS **URS**




Drawn	Designed	Approved	Revision Date
CAD	MAE	T.COULMAN	09/2011

Project No. 5C1814.00 Scale 1:2000(A1), 1:4000(A3)

Project
NEW ZEALAND TRANSPORT AGENCY
PEKA PEKA TO NORTH OTAKI EXPRESSWAY
SCHEME ASSESSMENT

Sheet
ROAD LAYOUT PLAN
SHEET 6 OF 8

Sheet No.	Revision
GM06	R2

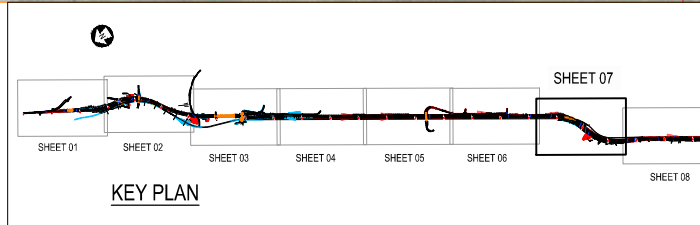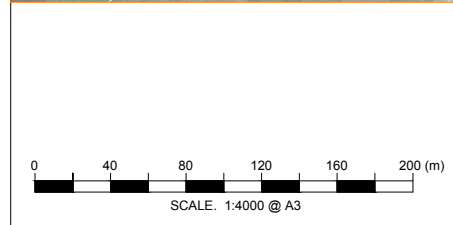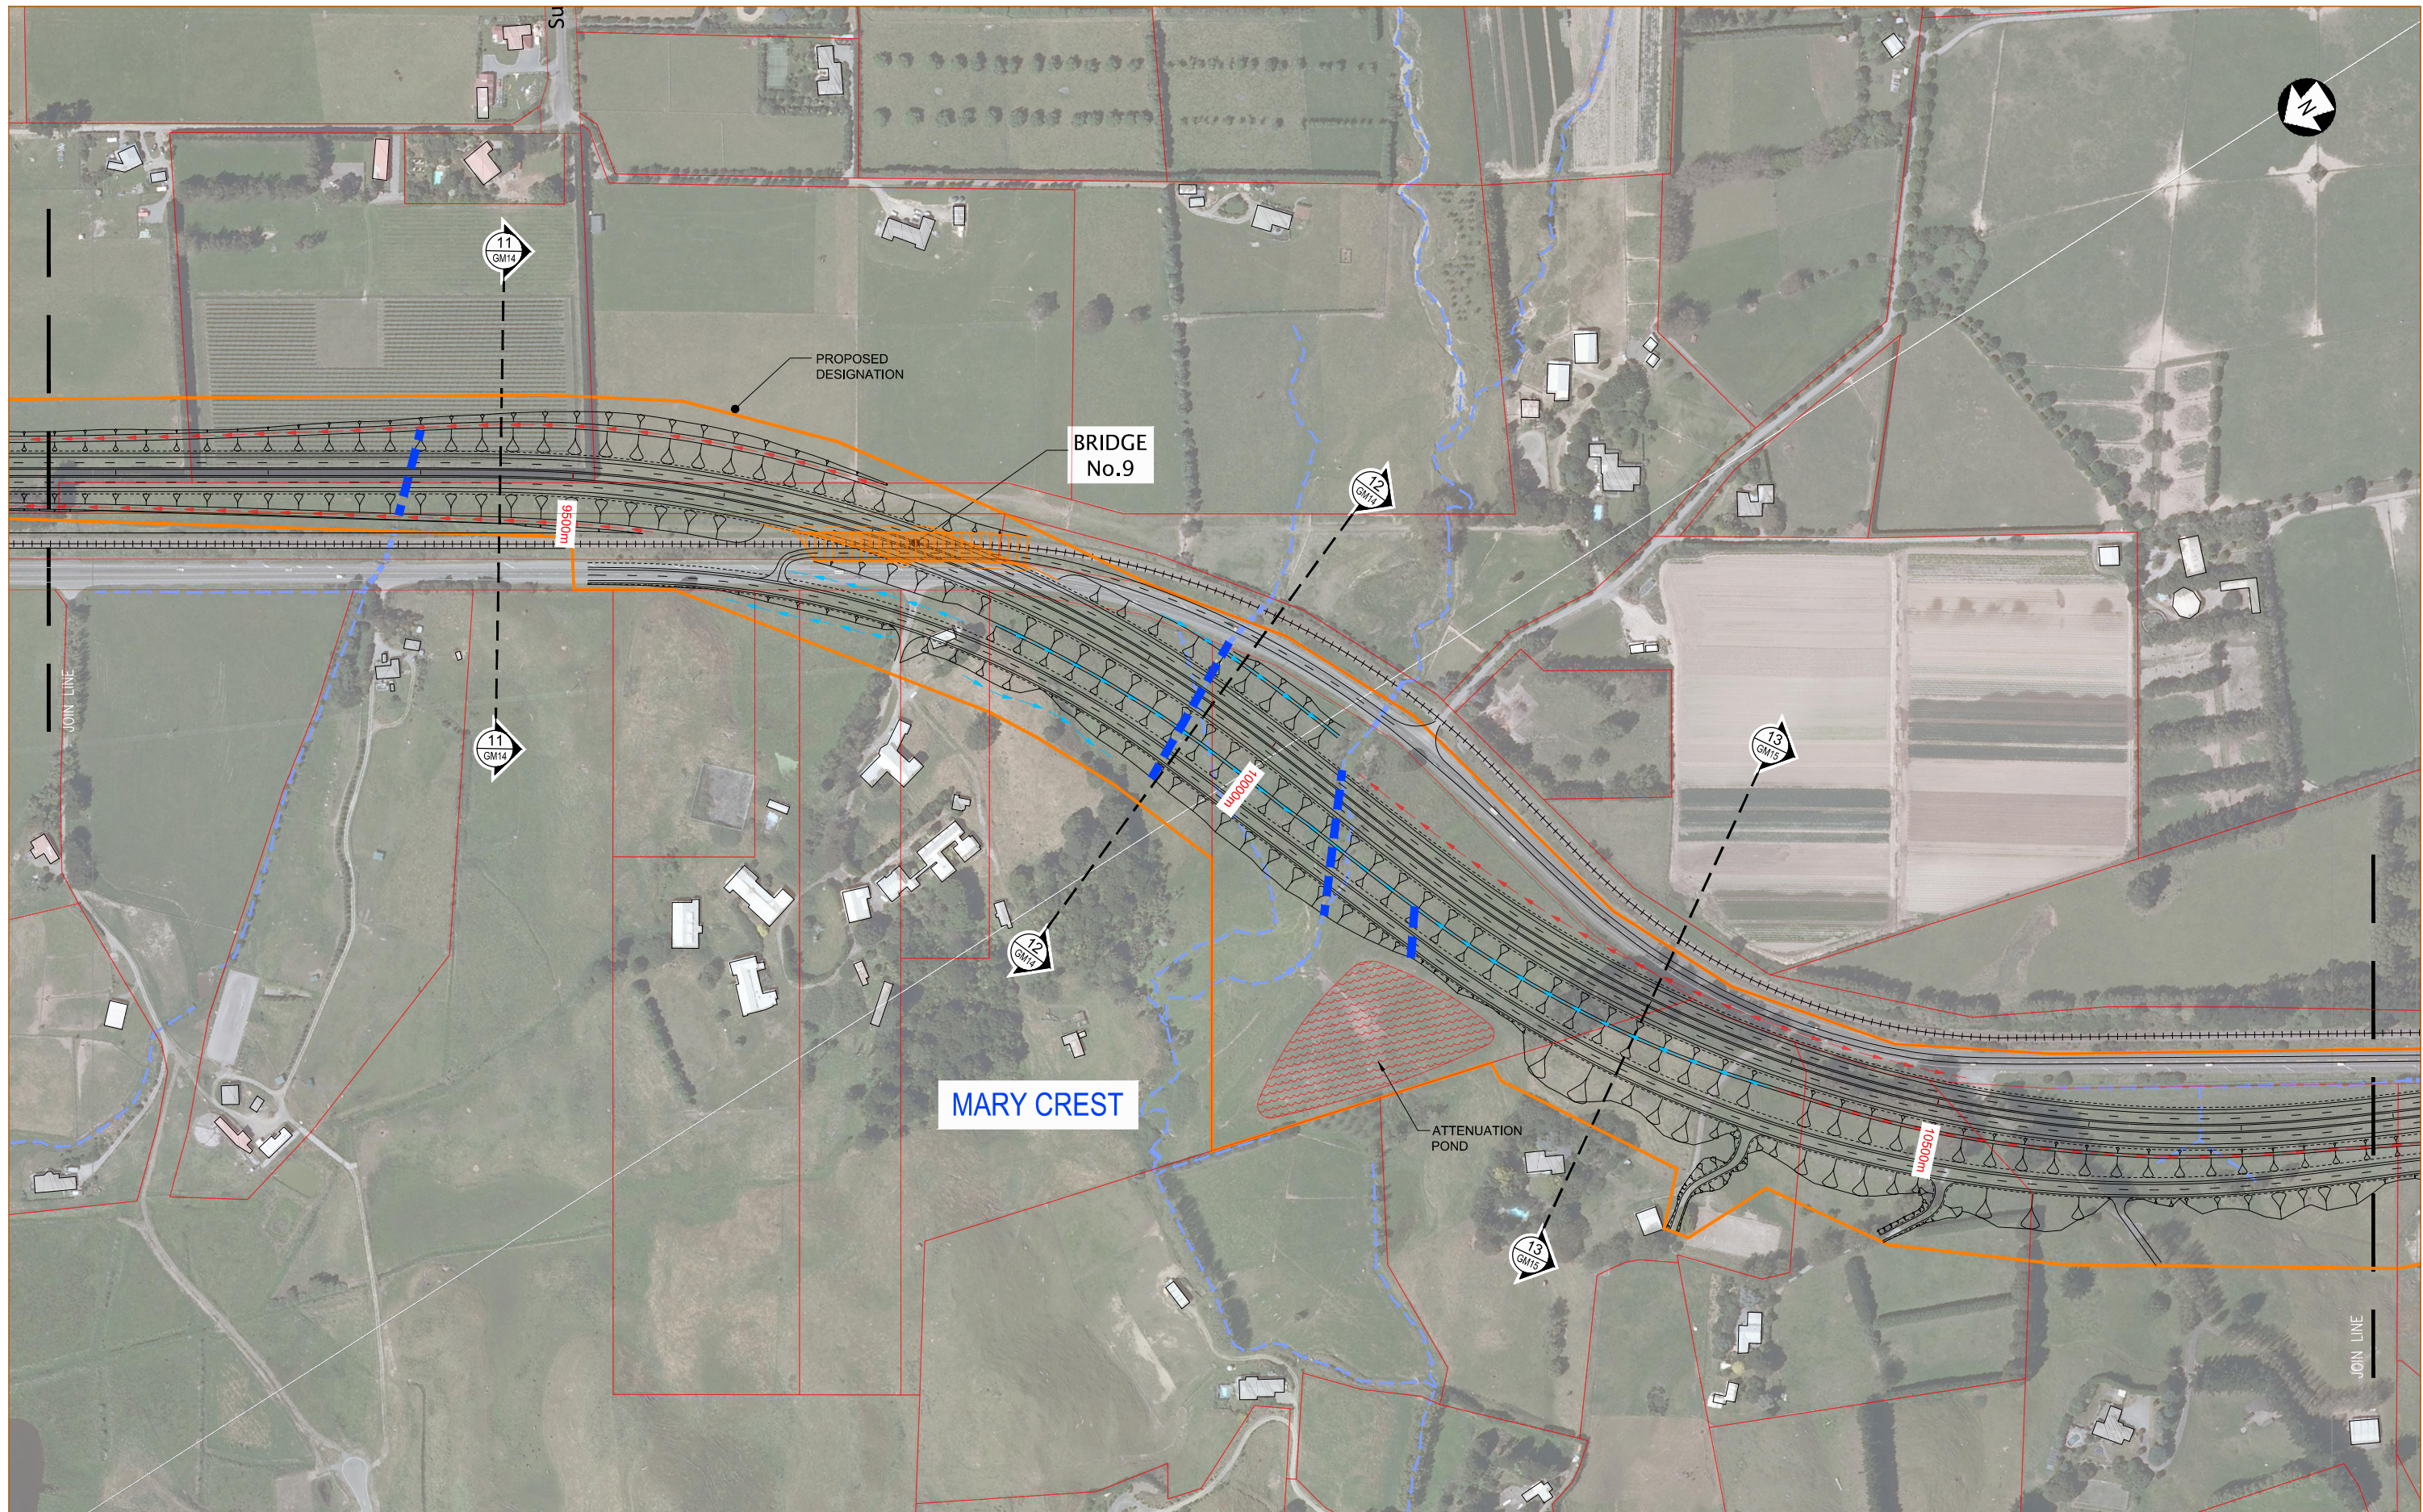

Revision	Amendment	Approved	Revision Date
R1	PLANS UPDATED BASED ON SAFETY AUDIT	MAE	24/01/2012
R2	REVISION FOR SARA	GM	15/03/2012





Drawn	Designed	Approved	Revision Date
CAD	MAE	T.COULMAN	09/2011
Project No.	Scale	Drawing No.	
5C1814.00	1:2000(A1), 1:4000(A3)	5/2664/1/5504	

Project			
NEW ZEALAND TRANSPORT AGENCY PEKA PEKA TO NORTH OTAKI EXPRESSWAY SCHEME ASSESSMENT			
Sheet			
ROAD LAYOUT PLAN SHEET 7 OF 8			
Sheet No.	Revision		
GM07	R2		



300 mm
200
100
50
0 10 mm
100 mm

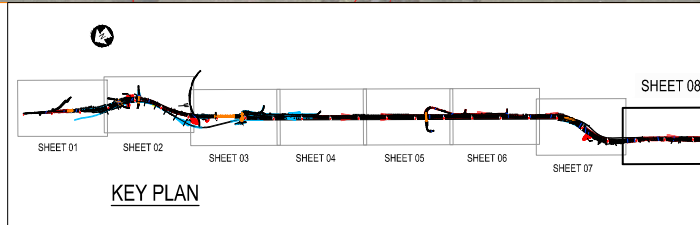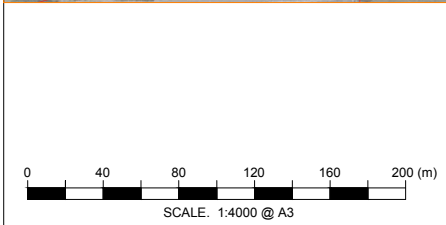

Revision	Amendment	Approved	Revision Date
R1	PLANS UPDATED BASED ON SAFETY AUDIT	MAE	24/01/2012
R2	REVISION FOR SARA	GM	15/03/2012



Drawn	Designed	Approved	Revision Date
CAD	MAE	T.COULMAN	09/2011
Project No.	Scale	Drawing No.	
5C1814.00	1:2000(A1), 1:4000(A3)	5/2664/1/5504	

Project NEW ZEALAND TRANSPORT AGENCY PEKA PEKA TO NORTH OTAKI EXPRESSWAY SCHEME ASSESSMENT			
Sheet ROAD LAYOUT PLAN SHEET 8 OF 8			
Sheet No.	Revision		
GM08	R2		