

- LEGEND**
- MEDIAN BARRIER
 - PASSING LANE MEDIAN BARRIER
 - BARRIERS
 - || SUB STANDARD BRIDGES
 - PROPOSED ROUNDABOUT

**FOR INFORMATION
NOT FOR CONSTRUCTION**


No.	Revision	By	Chk	Appd	Date
A	FOR INFORMATION	LKP			

Original Scale (A1)	Design	LKP	Approved For Construction*
	Drawn	LKP	
Reduced Scale (A3)	Dwg Verifier		Date
	Dwg Check		* Refer to Revision 1 for Original Signature

Project: **STATE HIGHWAY 2
WAIHI TO OMOKOROA
SAFETY IMPROVEMENTS**

Title: **OPTION 4A
DESIGN STRATEGY
SHEET 1**

Status:	FOR INFORMATION NOT FOR CONSTRUCTION
Drawing No.	SNP-B-4600-CK-0001
Rev.	A

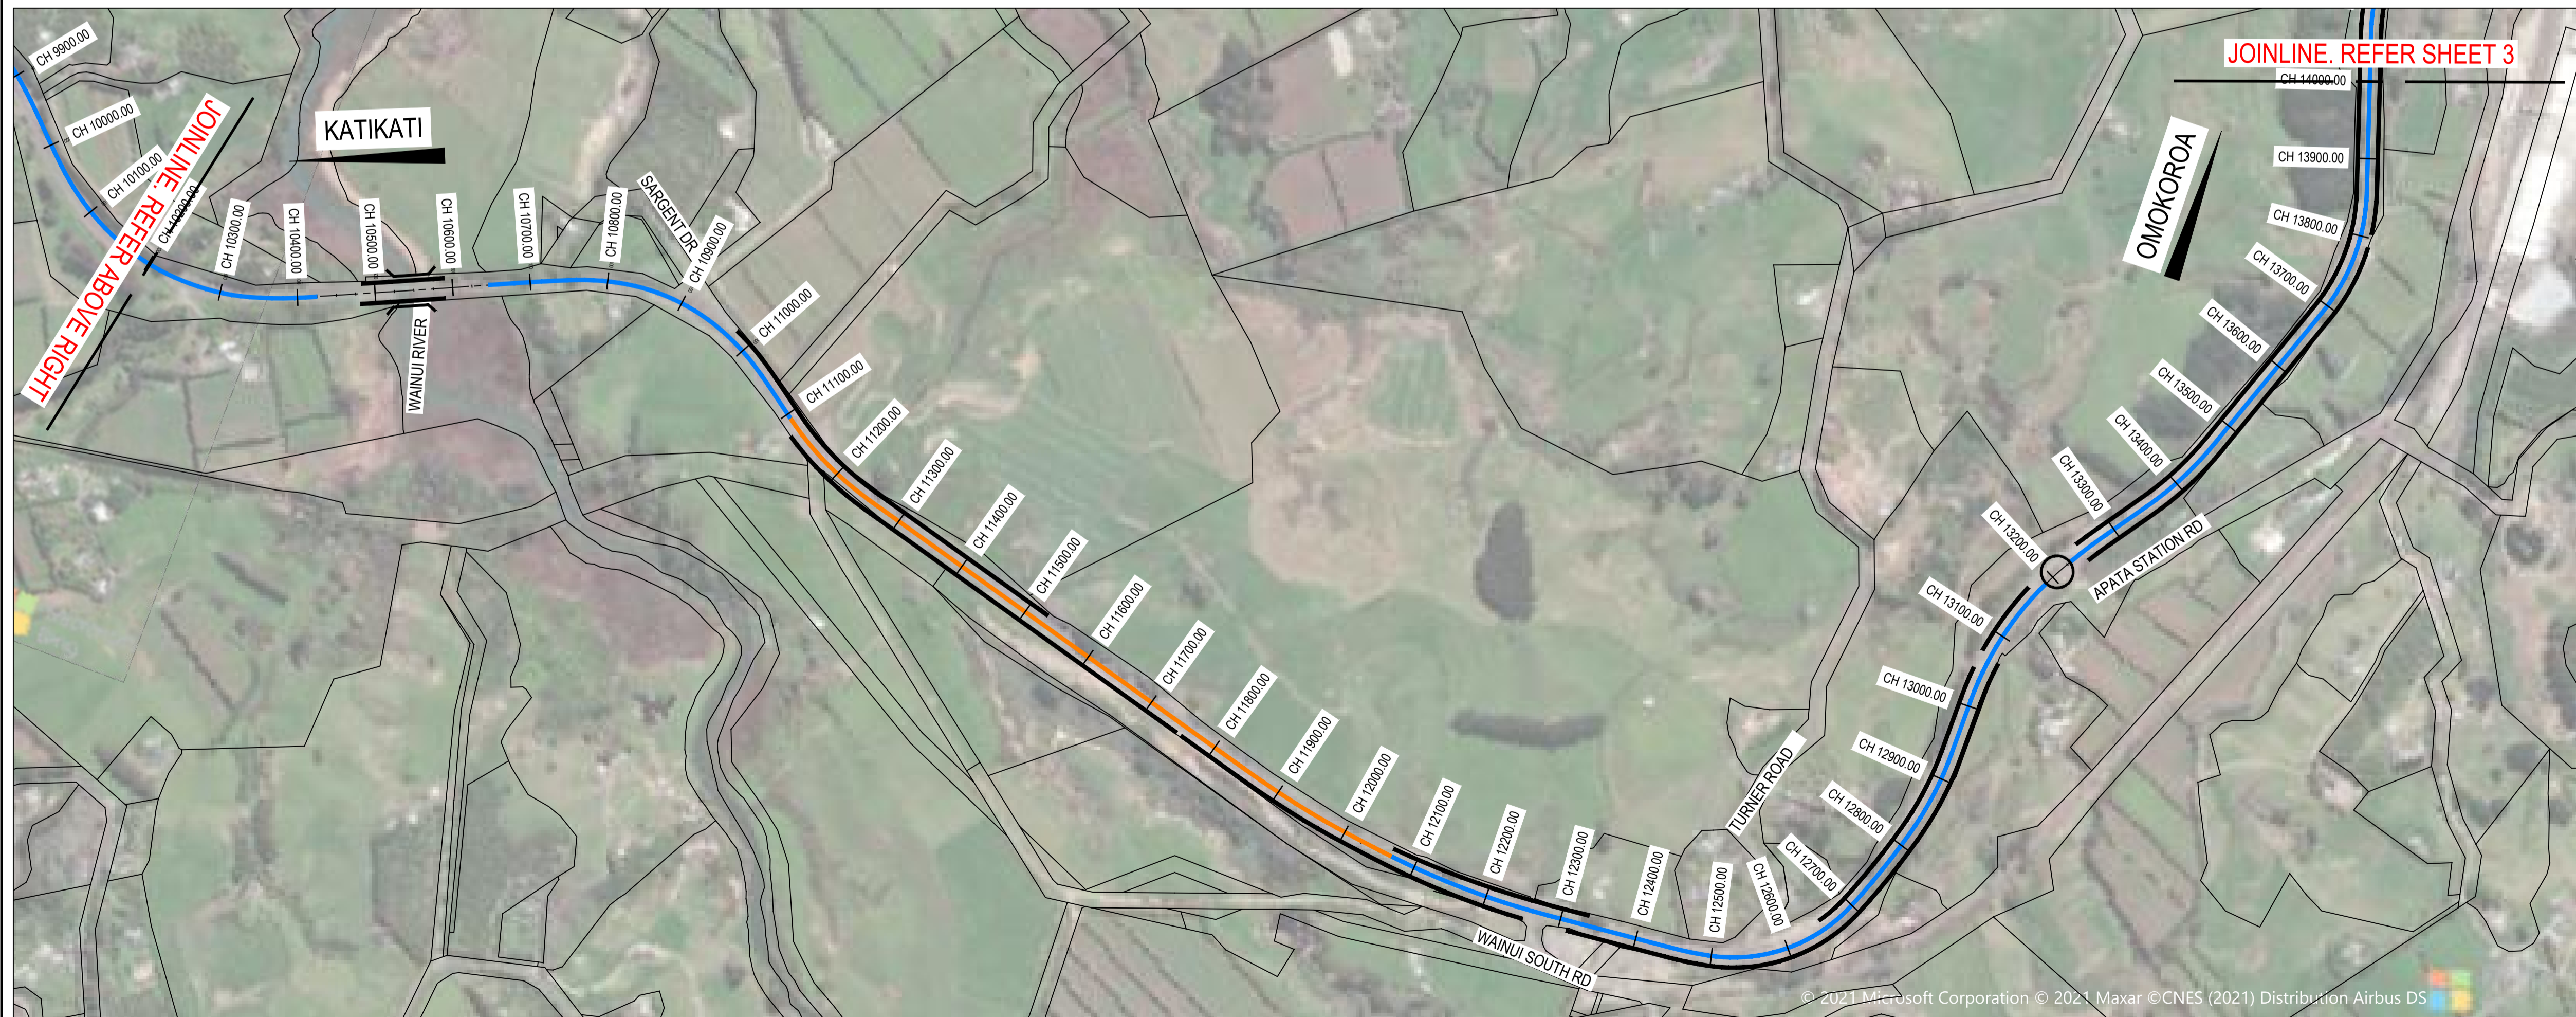

- LEGEND**
- MEDIAN BARRIER
 - PASSING LANE MEDIAN BARRIER
 - BARRIERS
 - || SUB STANDARD BRIDGES
 - PROPOSED ROUNDABOUT

No.	Revision	By	Chk	Appd	Date
A	FOR INFORMATION	LKP			


Original Scale (A1)	Design LKP	Approved For Construction*
Reduced Scale (A3)	Drawn LKP	Date
	Dwg Verifier	* Refer to Revision 1 for Original Signature
	Dwg Check	

Project: STATE HIGHWAY 2
WAIHI TO OMOKOROA
SAFETY IMPROVEMENTS

Title: OPTION 4A
DESIGN STRATEGY
SHEET 2

Status: FOR INFORMATION NOT FOR CONSTRUCTION	Rev. A
Drawing No. SNP-B-4600-CK-0002	

FOR INFORMATION NOT FOR CONSTRUCTION

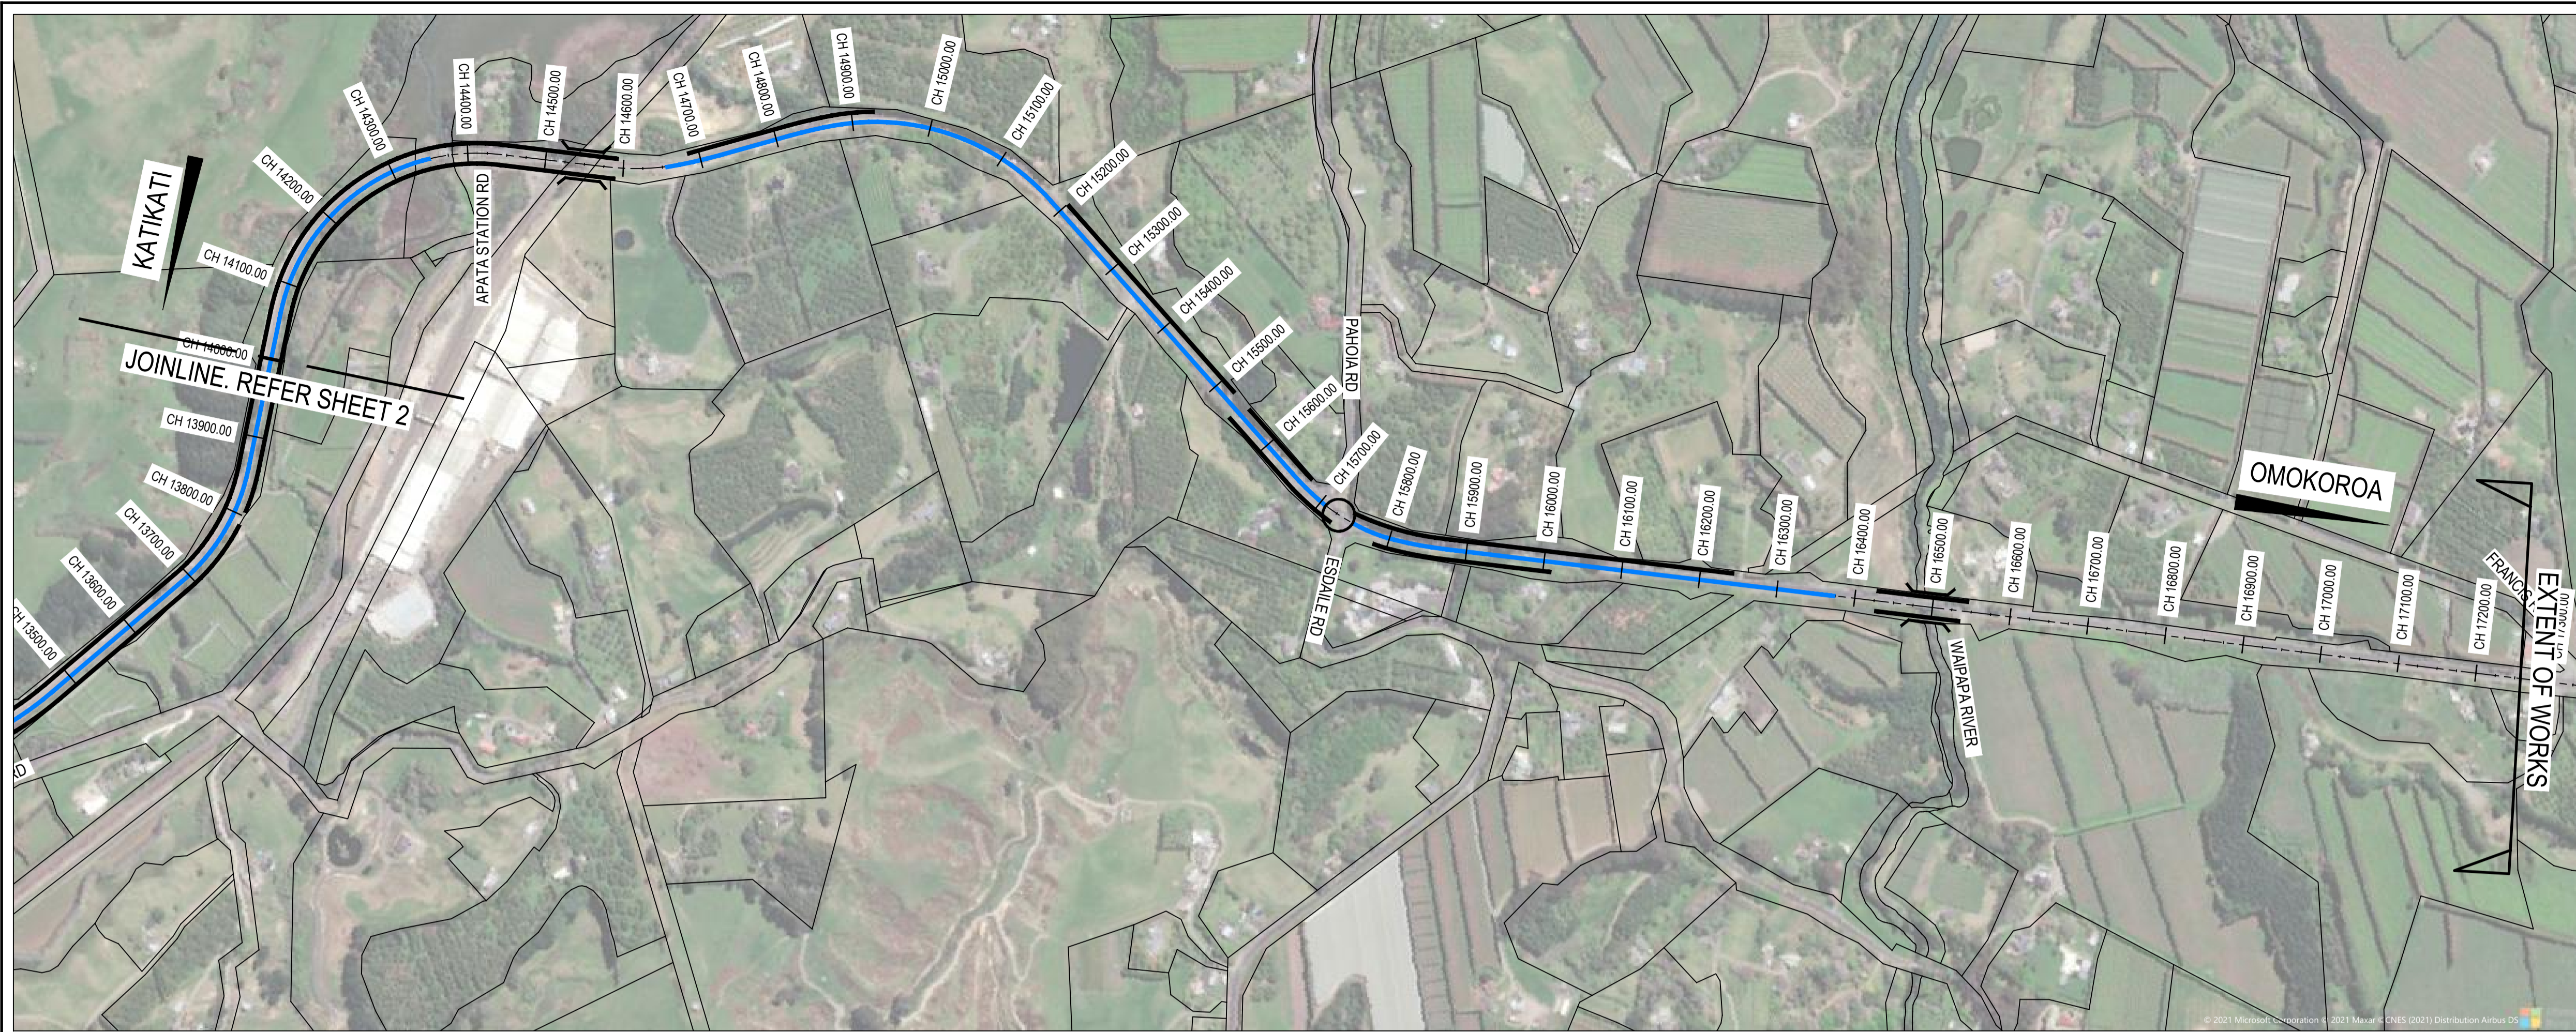

LEGEND

- MEDIAN BARRIER
- PASSING LANE MEDIAN BARRIER
- BARRIERS
- || SUB STANDARD BRIDGES
- PROPOSED ROUNDABOUT

No.	Revision	By	Chk	Appd	Date
A	FOR INFORMATION	LKP			

Original Scale (A1)	Design	LKP	Approved For Construction*
	Drawn	LKP	
Reduced Scale (A3)	Dwg Verifier		Date
	Dwg Check		

* Refer to Revision 1 for Original Signature



Project: STATE HIGHWAY 2
WAIHI TO OMOKOROA
SAFETY IMPROVEMENTS

Title: OPTION 4A
DESIGN STRATEGY
SHEET 3

Status:	FOR INFORMATION NOT FOR CONSTRUCTION
Drawing No.	SNP-B-4600-CK-0003
Rev.	A

FOR INFORMATION
NOT FOR CONSTRUCTION