


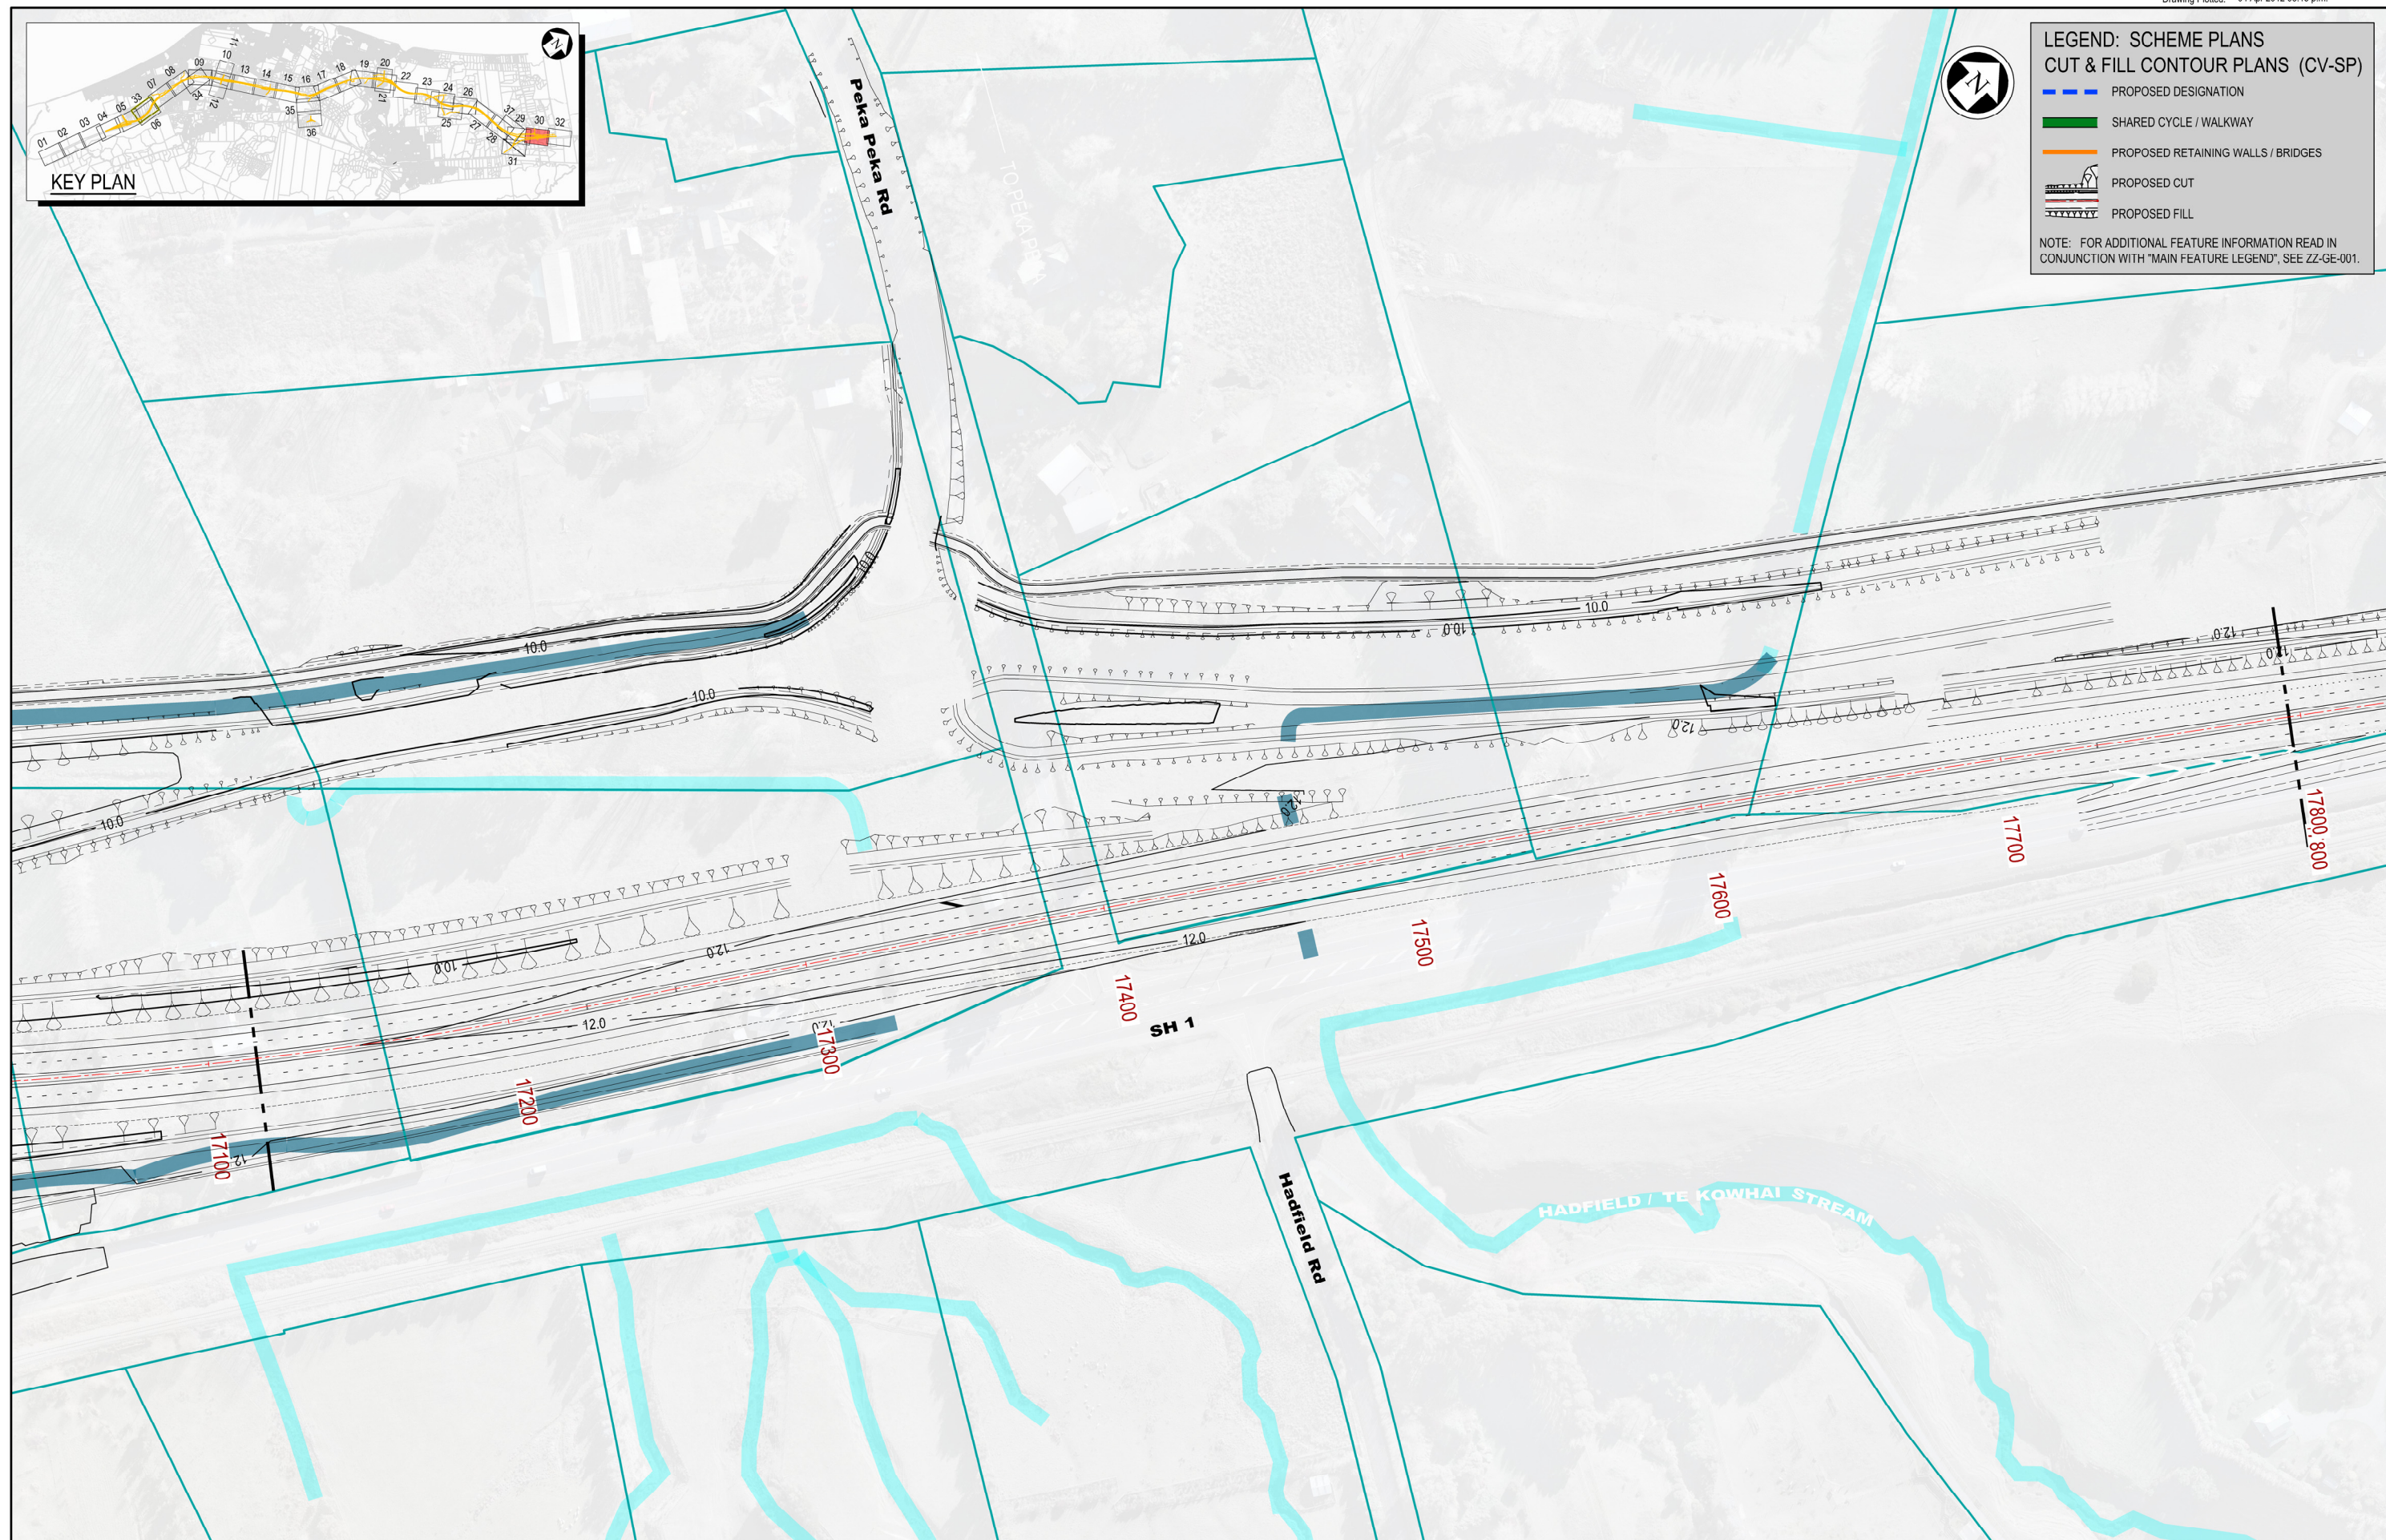

LEGEND: SCHEME PLANS
CUT & FILL CONTOUR PLANS (CV-SP)

- PROPOSED DESIGNATION
- SHARED CYCLE / WALKWAY
- PROPOSED RETAINING WALLS / BRIDGES
- PROPOSED CUT
- PROPOSED FILL

NOTE: FOR ADDITIONAL FEATURE INFORMATION READ IN CONJUNCTION WITH "MAIN FEATURE LEGEND", SEE ZZ-GE-001.



NOTES:

Original Scale (A3)
1:2000


1	AEE LODGEMENT	NRN	15.03.12
Revision:	Amendment	Approved:	Date:



MACKAYS TO PEKA PEKA EXPRESSWAY

PROPOSED EXPRESSWAY
 PROPOSED CONTOUR PLAN
 SHEET 30 OF 37


Status:	FOR CONSENTING
Document ID:	M2PP-AEE-DWG
Drawing No:	CV-EW-230
Rev:	1

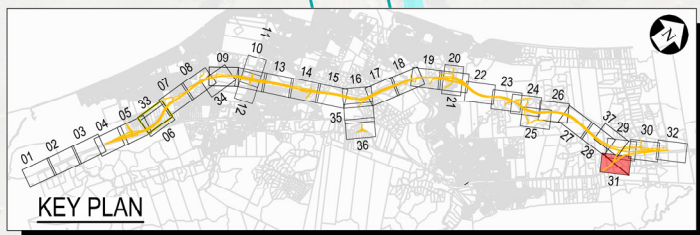

**LEGEND: SCHEME PLANS
CUT & FILL CONTOUR PLANS (CV-SP)**

- PROPOSED DESIGNATION
- SHARED CYCLE / WALKWAY
- PROPOSED RETAINING WALLS / BRIDGES
- PROPOSED CUT
- PROPOSED FILL

NOTE: FOR ADDITIONAL FEATURE INFORMATION READ IN CONJUNCTION WITH "MAIN FEATURE LEGEND", SEE ZZ-GE-001.

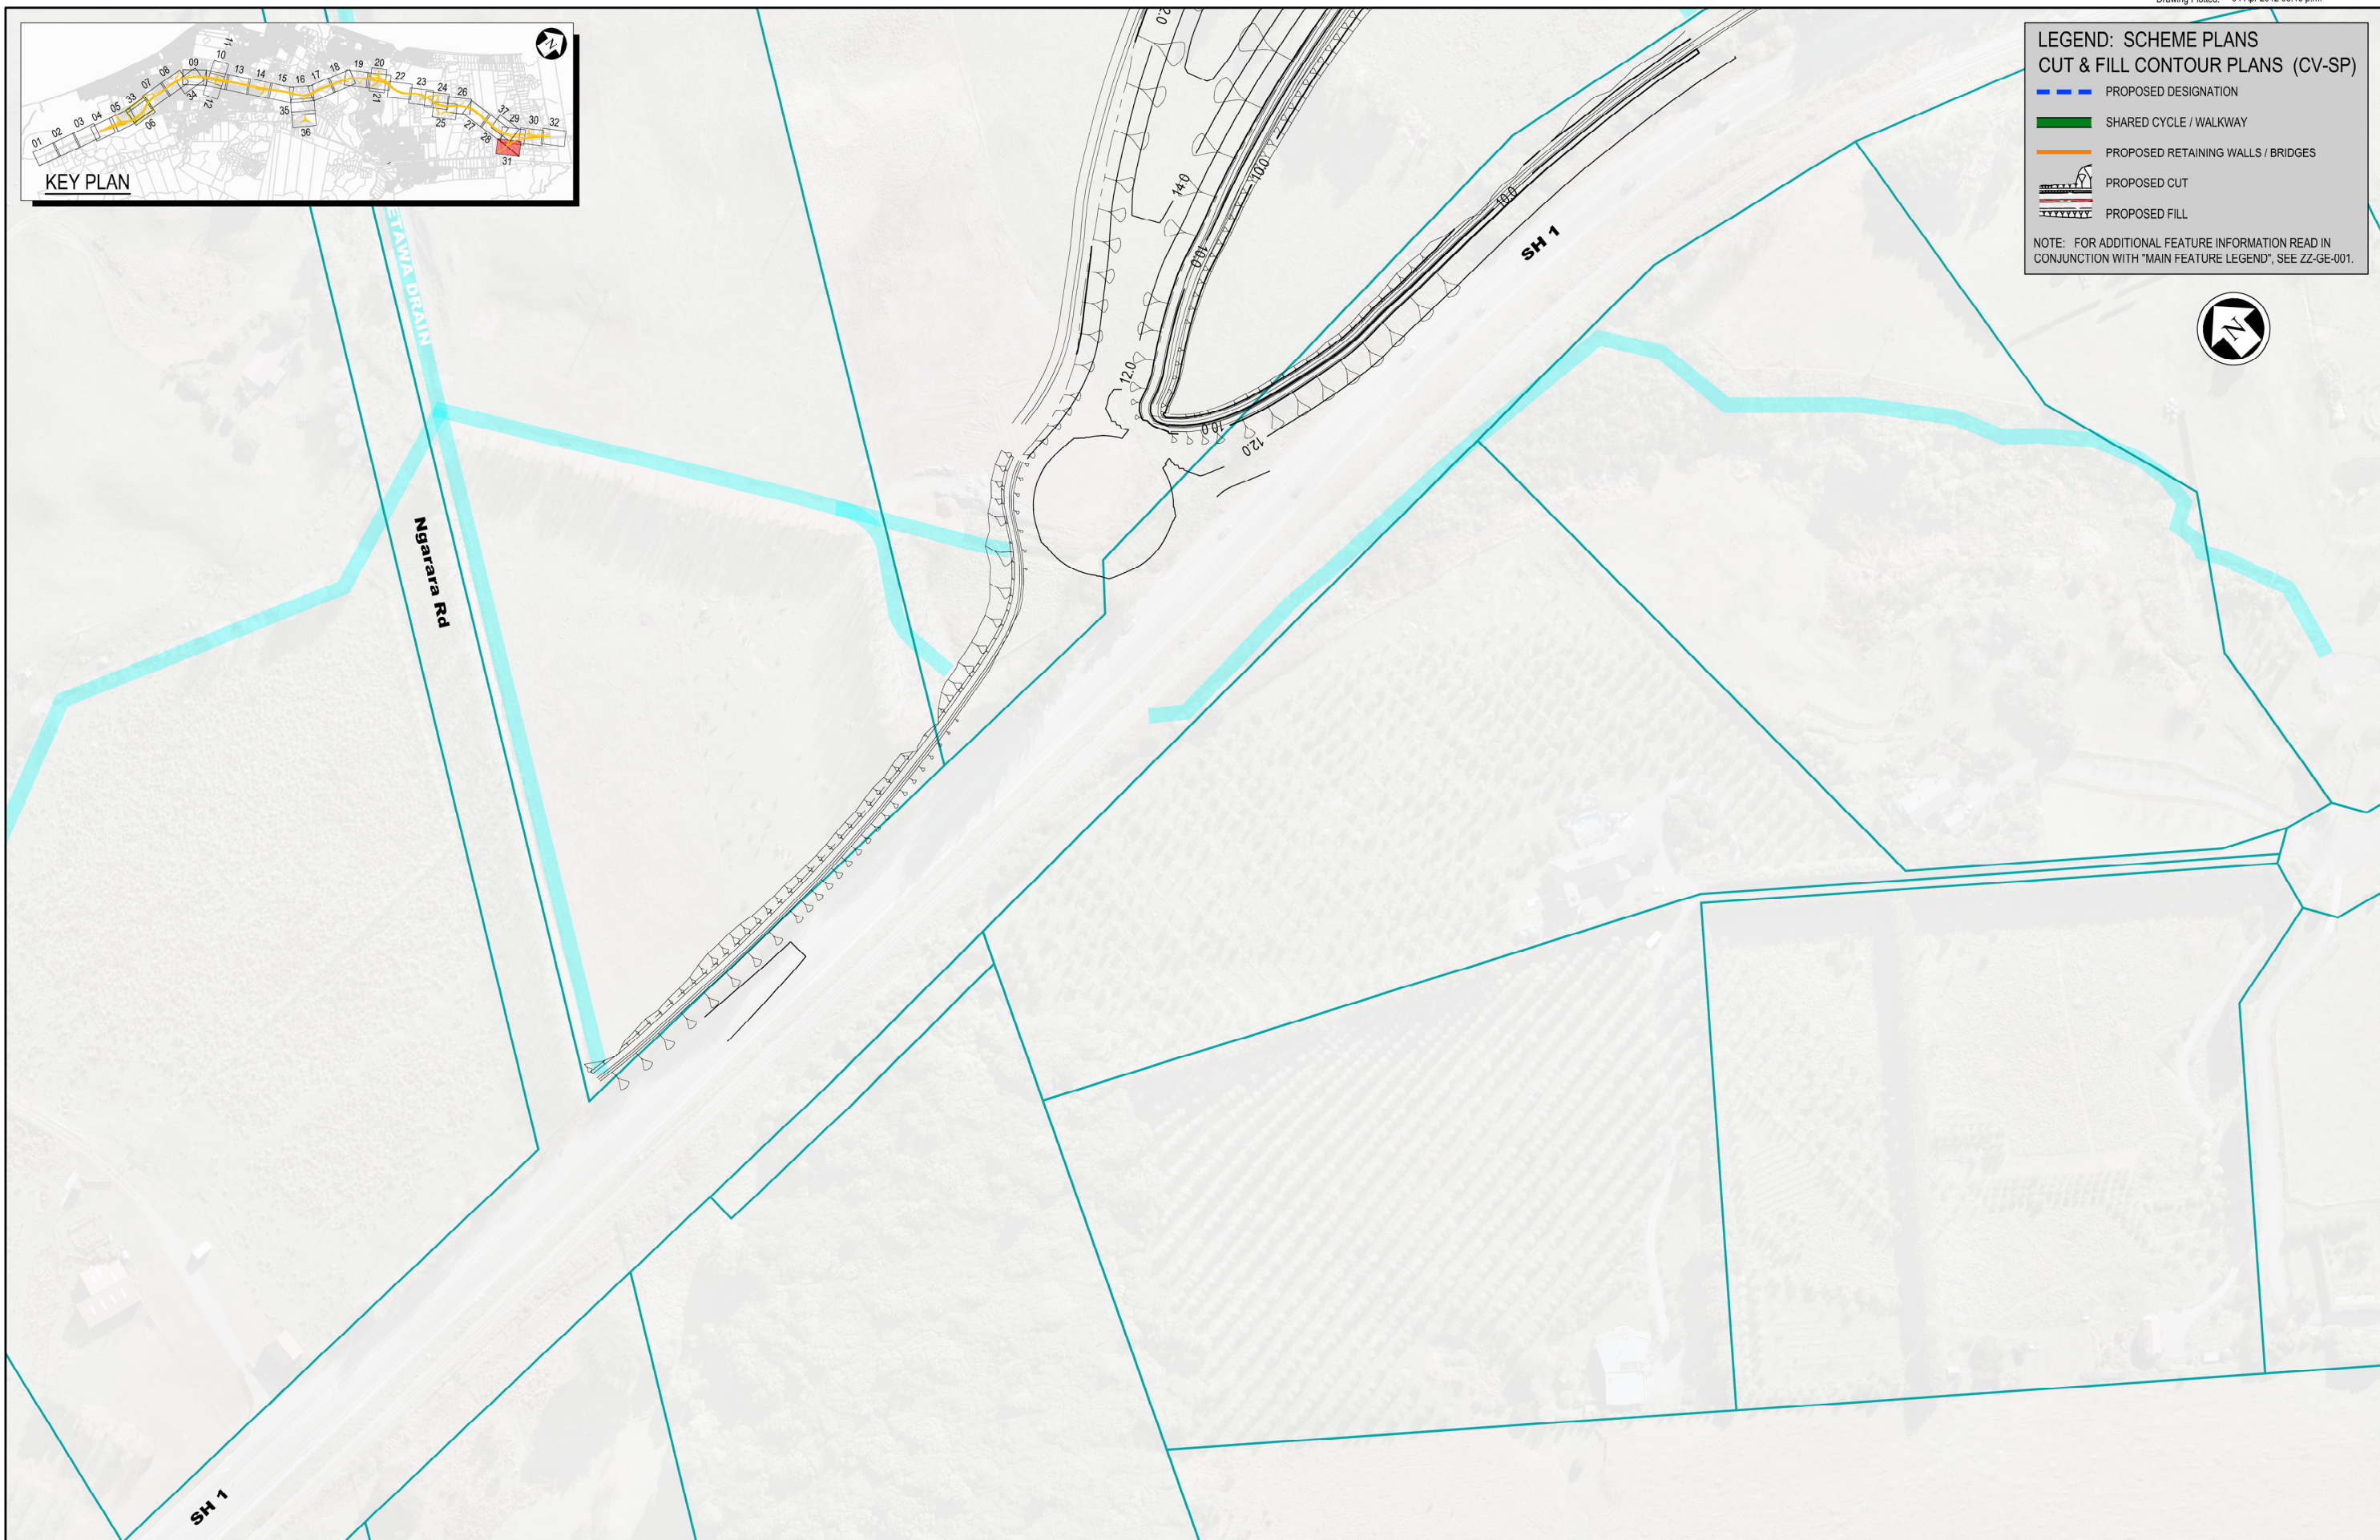

NOTES:

Original Scale (A3)
1:2000

Revision	Description	NRN	Date
1	AEE LODGEMENT	NRN	15.03.12
	Amendment	Approved	Date





Project: **MACKAYS TO PEKA PEKA EXPRESSWAY**

Title: **PROPOSED EXPRESSWAY
PROPOSED CONTOUR PLAN
SHEET 31 OF 37**

Status: - FOR CONSENTING
Document ID: M2PP-AEE-DWG
Drawing No: CV-EW-231
Rev: 1




**LEGEND: SCHEME PLANS
CUT & FILL CONTOUR PLANS (CV-SP)**

- PROPOSED DESIGNATION
- SHARED CYCLE / WALKWAY
- PROPOSED RETAINING WALLS / BRIDGES
-  PROPOSED CUT (Indicative, large cut areas only)
-  PROPOSED FILL (Indicative, large fill areas only)

NOTE: FOR ADDITIONAL FEATURE INFORMATION READ IN CONJUNCTION WITH "MAIN FEATURE LEGEND", SEE ZZ-GE-001.

Te Kowhai Rd

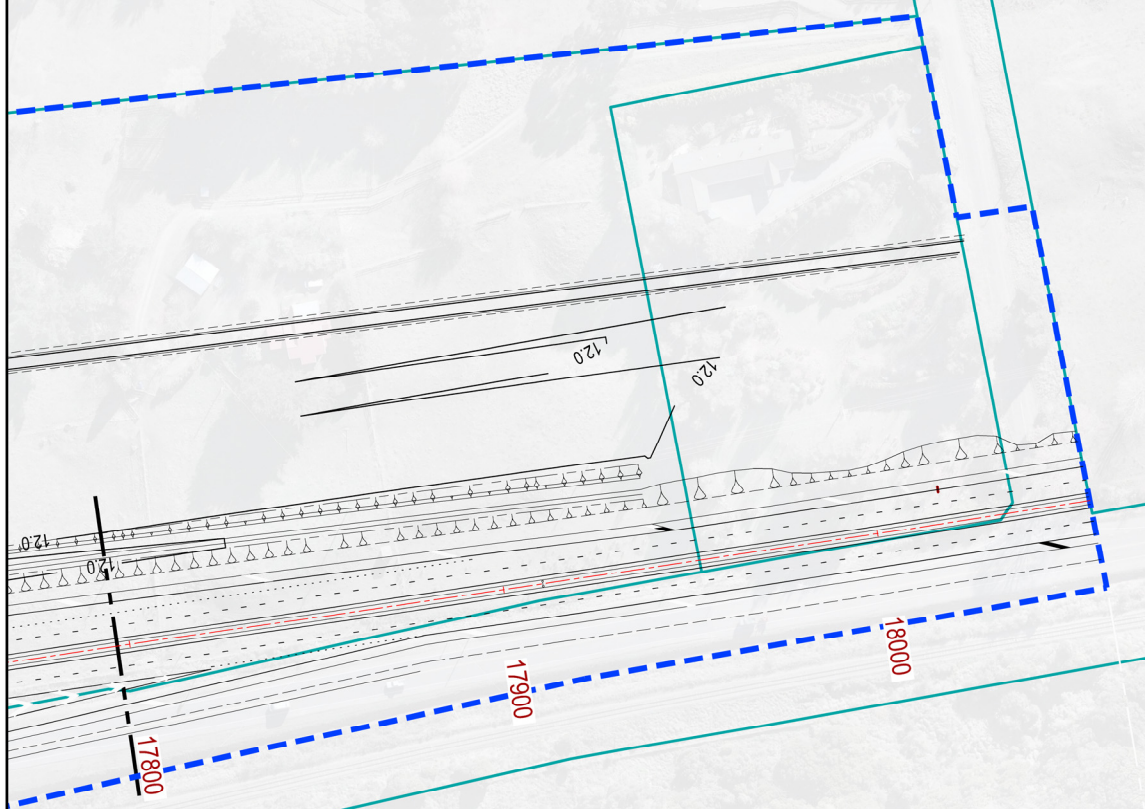

EXTENT OF WORKS

NOTES:

Original Scale (A3)
1:2000

Revision	Amendment	NRN	Date
1	AEE LODGEMENT	NRN	15.03.12



MACKAYS TO PEKA PEKA EXPRESSWAY

PROPOSED EXPRESSWAY
PROPOSED CONTOUR PLAN
SHEET 32 OF 37

Status:	FOR CONSENTING
Document ID:	M2PP-AEE-DWG
Revision:	1
Drawing No:	CV-EW-232