



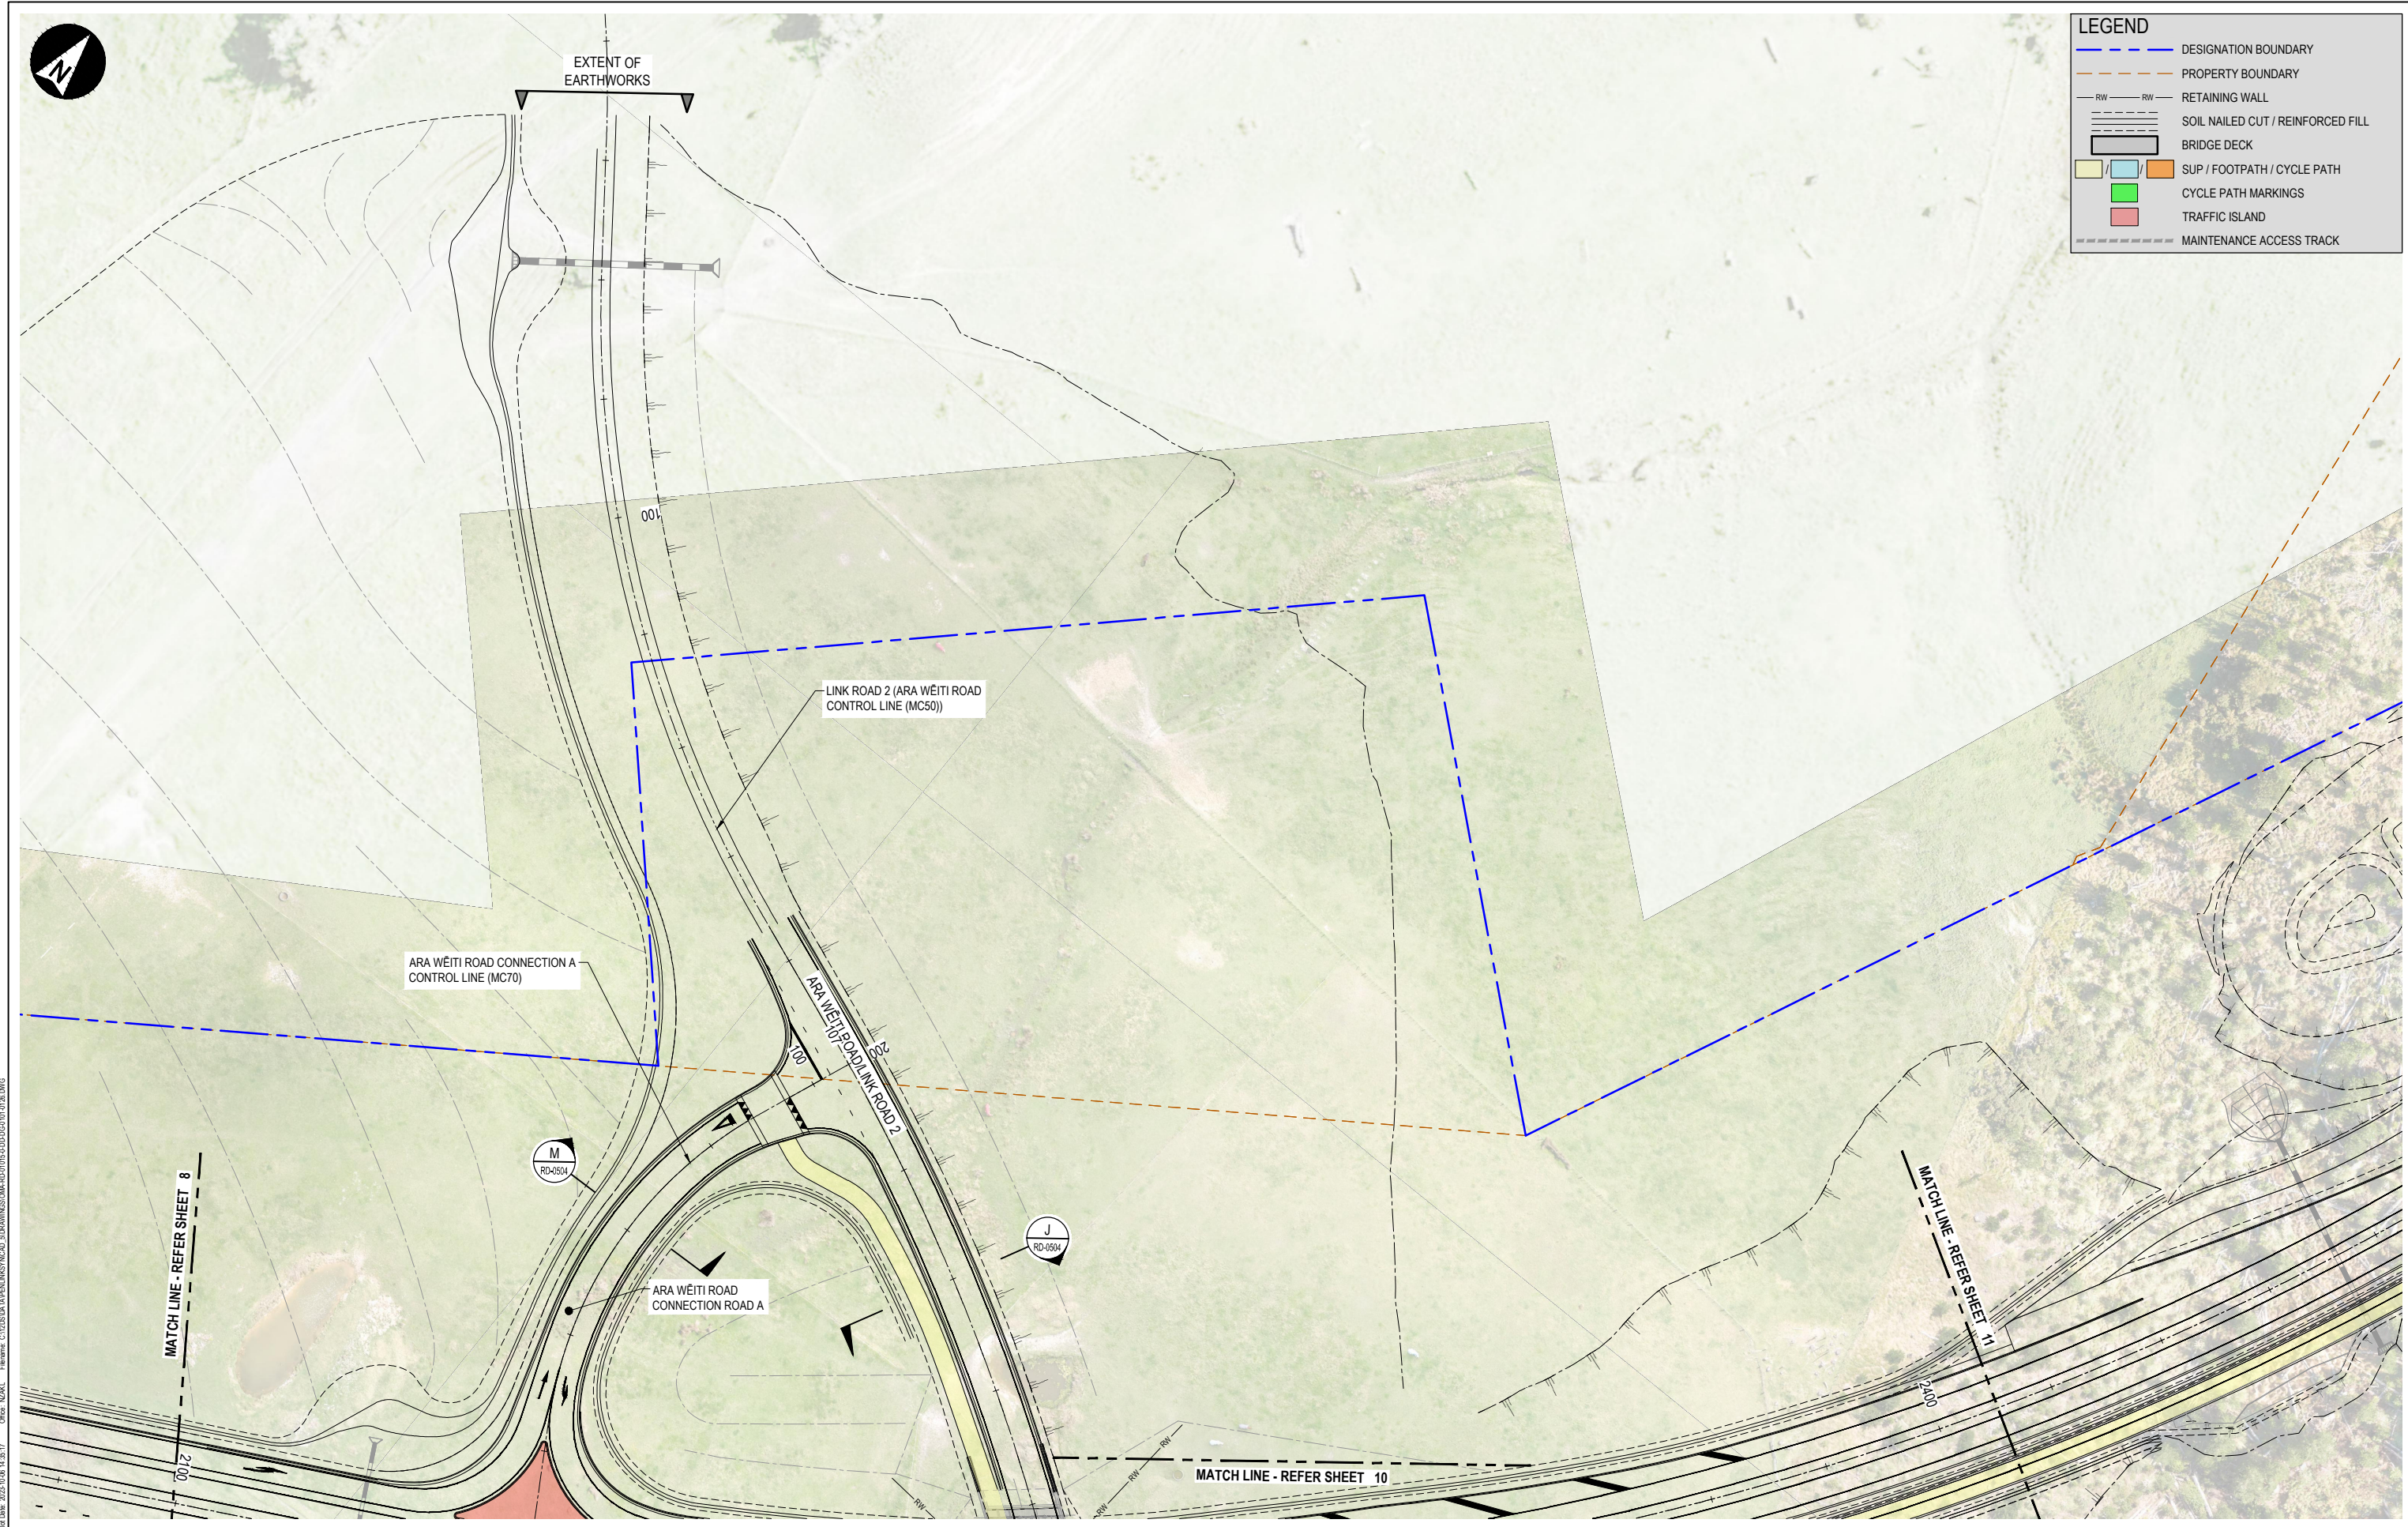

LEGEND	
	DESIGNATION BOUNDARY
	PROPERTY BOUNDARY
	RETAINING WALL
	SOIL NAILED CUT / REINFORCED FILL
	BRIDGE DECK
	SUP / FOOTPATH / CYCLE PATH
	CYCLE PATH MARKINGS
	TRAFFIC ISLAND
	MAINTENANCE ACCESS TRACK

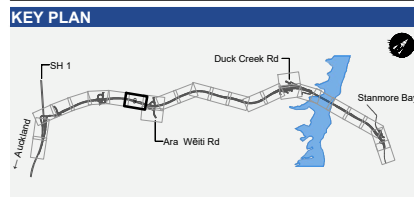

Rd Date: 2023-10-08 14:35:17
 Client: NZTA
 Filename: C:\GIS\BAYVIEW\LINKS\MACD_SIB\DRAWINGS\OMA-RD-1015-0-DD-DG-0109-01.DWG




CLIENT

O Mahurangi Penlink

WAKA KOTAHI
 NZ TRANSPORT AGENCY
 Proudly delivering
 New Zealand Upgrade Programme

REV	DATE	REVISION DETAILS	APPROVED
01	10/10/2023	ISSUED FOR CONSTRUCTION	D.MACKINTOSH

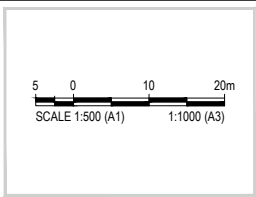

SCALE	SIZE
1:500	A1
DRAWN	ISSUE STATUS
D.SANTOS	FOR CONSTRUCTION
DESIGNED	APPROVED
N. TUNNICLIFFE	
REVIEWED	10/10/2023
M. BARFOOT	D. MACKINTOSH

ISSUE STATUS

FOR CONSTRUCTION

APPROVED

10/10/2023


D. MACKINTOSH

Project	O MAHURANGI - PENLINK			CONTRACT No.	3548
Title	ROAD ALIGNMENTS GENERAL ARRANGEMENT PLAN				
Drawing No.	RD-0109	Rev	01	Document Code	OMA-RD-1015-0-DD-DG-0109

SHEET 9 OF 26


ORIGINAL IN COLOUR DETAIL MAY BE LOST IF COPIED

DESIGN MODEL: OR_43_15/09/23

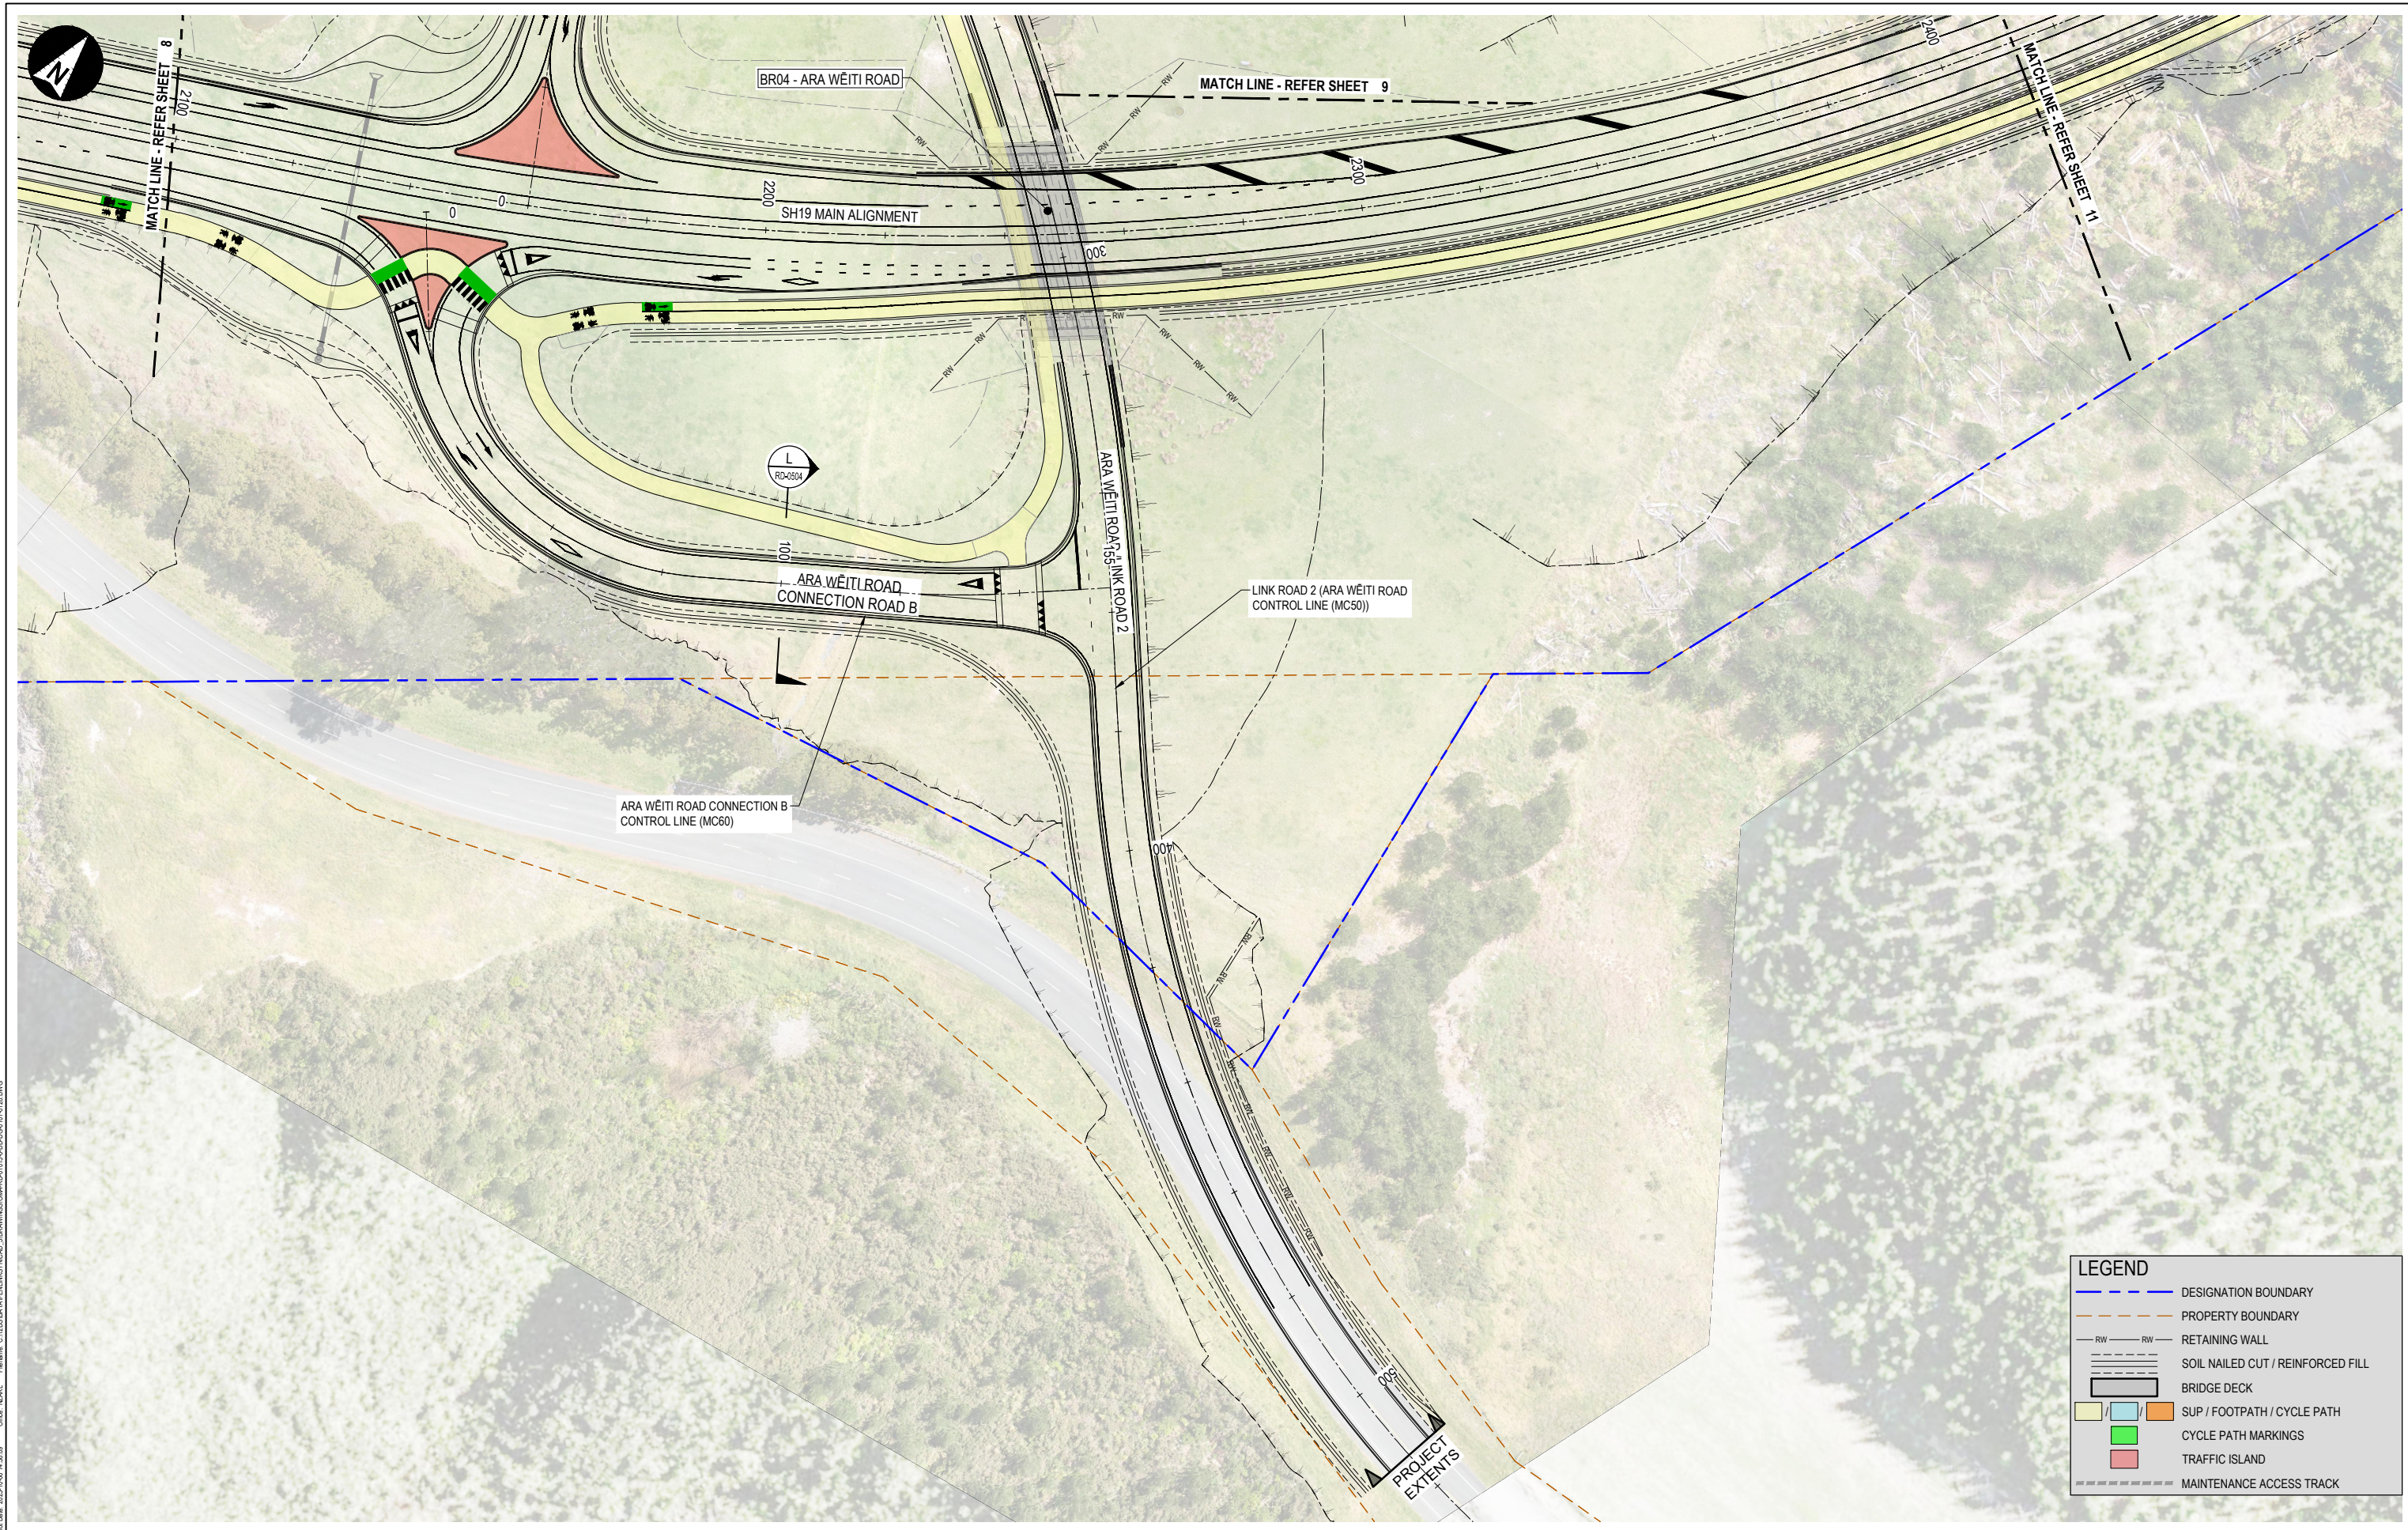

LEGEND	
	DESIGNATION BOUNDARY
	PROPERTY BOUNDARY
	RETAINING WALL
	SOIL NAILED CUT / REINFORCED FILL
	BRIDGE DECK
	SUP / FOOTPATH / CYCLE PATH
	CYCLE PATH MARKINGS
	TRAFFIC ISLAND
	MAINTENANCE ACCESS TRACK

Rd Date: 2023-10-08 14:38:08
 Client: NZTA
 Filename: C:\GIS\BAYVIEW\PENLINK\WAKA_S\DRAWINGS\OMA-RD-1015-0-DD-DG-0110-01.DWG

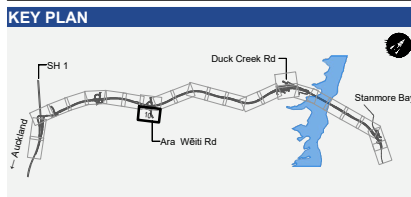


CLIENT

O Mahurangi Penlink

WAKA KOTAHI
 NZ TRANSPORT AGENCY
 Proudly delivering
 New Zealand Upgrade Programme

REV	DATE	REVISION DETAILS	APPROVED
01	10/10/2023	ISSUED FOR CONSTRUCTION	D.MACKINTOSH

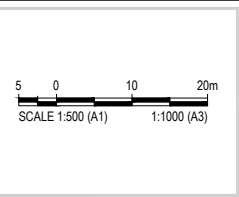

SCALE	SIZE
1:500	A1
DRAWN D.SANTOS	
DESIGNED N. TUNNICLIFFE	
REVIEWED M. BARFOOT	

ISSUE STATUS

FOR CONSTRUCTION

APPROVED

D. Mackintosh 10/10/2023

D. MACKINTOSH

Project	O MAHURANGI - PENLINK	CONTRACT No.	3548
Title	ROAD ALIGNMENTS GENERAL ARRANGEMENT PLAN		
Drawing No.	RD-0110	Rev	01
Document Code	OMA-RD-1015-0-DD-DG-0110		

SHEET 10 OF 26

ORIGINAL IN COLOUR DETAIL MAY BE LOST IF COPIED

DESIGN MODEL: OR_43_15/09/23