


LEGEND	
	DESIGNATION BOUNDARY
	PROPERTY BOUNDARY
	RETAINING WALL
	SOIL NAILED CUT / REINFORCED FILL
	BRIDGE DECK
	SUP / FOOTPATH / CYCLE PATH
	CYCLE PATH MARKINGS
	TRAFFIC ISLAND
	MAINTENANCE ACCESS TRACK

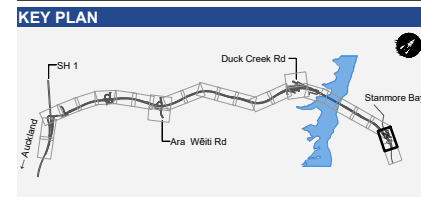


CLIENT

O Mahurangi Penlink

WAKA KOTAHU
 NZ TRANSPORT AGENCY
 Proudly delivering New Zealand Upgrade Programme

REV	DATE	REVISION DETAILS	APPROVED
01	10/10/2023	ISSUED FOR CONSTRUCTION	D.MACKINTOSH

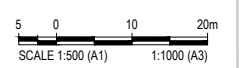


SCALE	SIZE	ISSUE STATUS
1:500	A1	FOR CONSTRUCTION
DRAWN D.SANTOS		APPROVED
DESIGNED N. TUNNICLIFFE		
REVIEWED M. BARFOOT		10/10/2023
		D. MACKINTOSH

Project	O MAHURANGI - PENLINK	CONTRACT No.	3548
Title	ROAD ALIGNMENTS GENERAL ARRANGEMENT PLAN		
Drawing No.	RD-0125	Rev	01
Document Code	OMA-RD-1015-0-DD-DG-0125		

ORIGINAL IN COLOUR DETAIL MAY BE LOST IF COPIED


DESIGN MODEL: OR_43_15/09/23

Rd Date: 2023-10-09 12:04:19
 Client: NZTA
 Filename: C:\GIS\DATA\PENLINK\WAKA_KOTAHU_REFERENCE\WAKA_KOTAHU_REFERENCE\AK_20.DWG

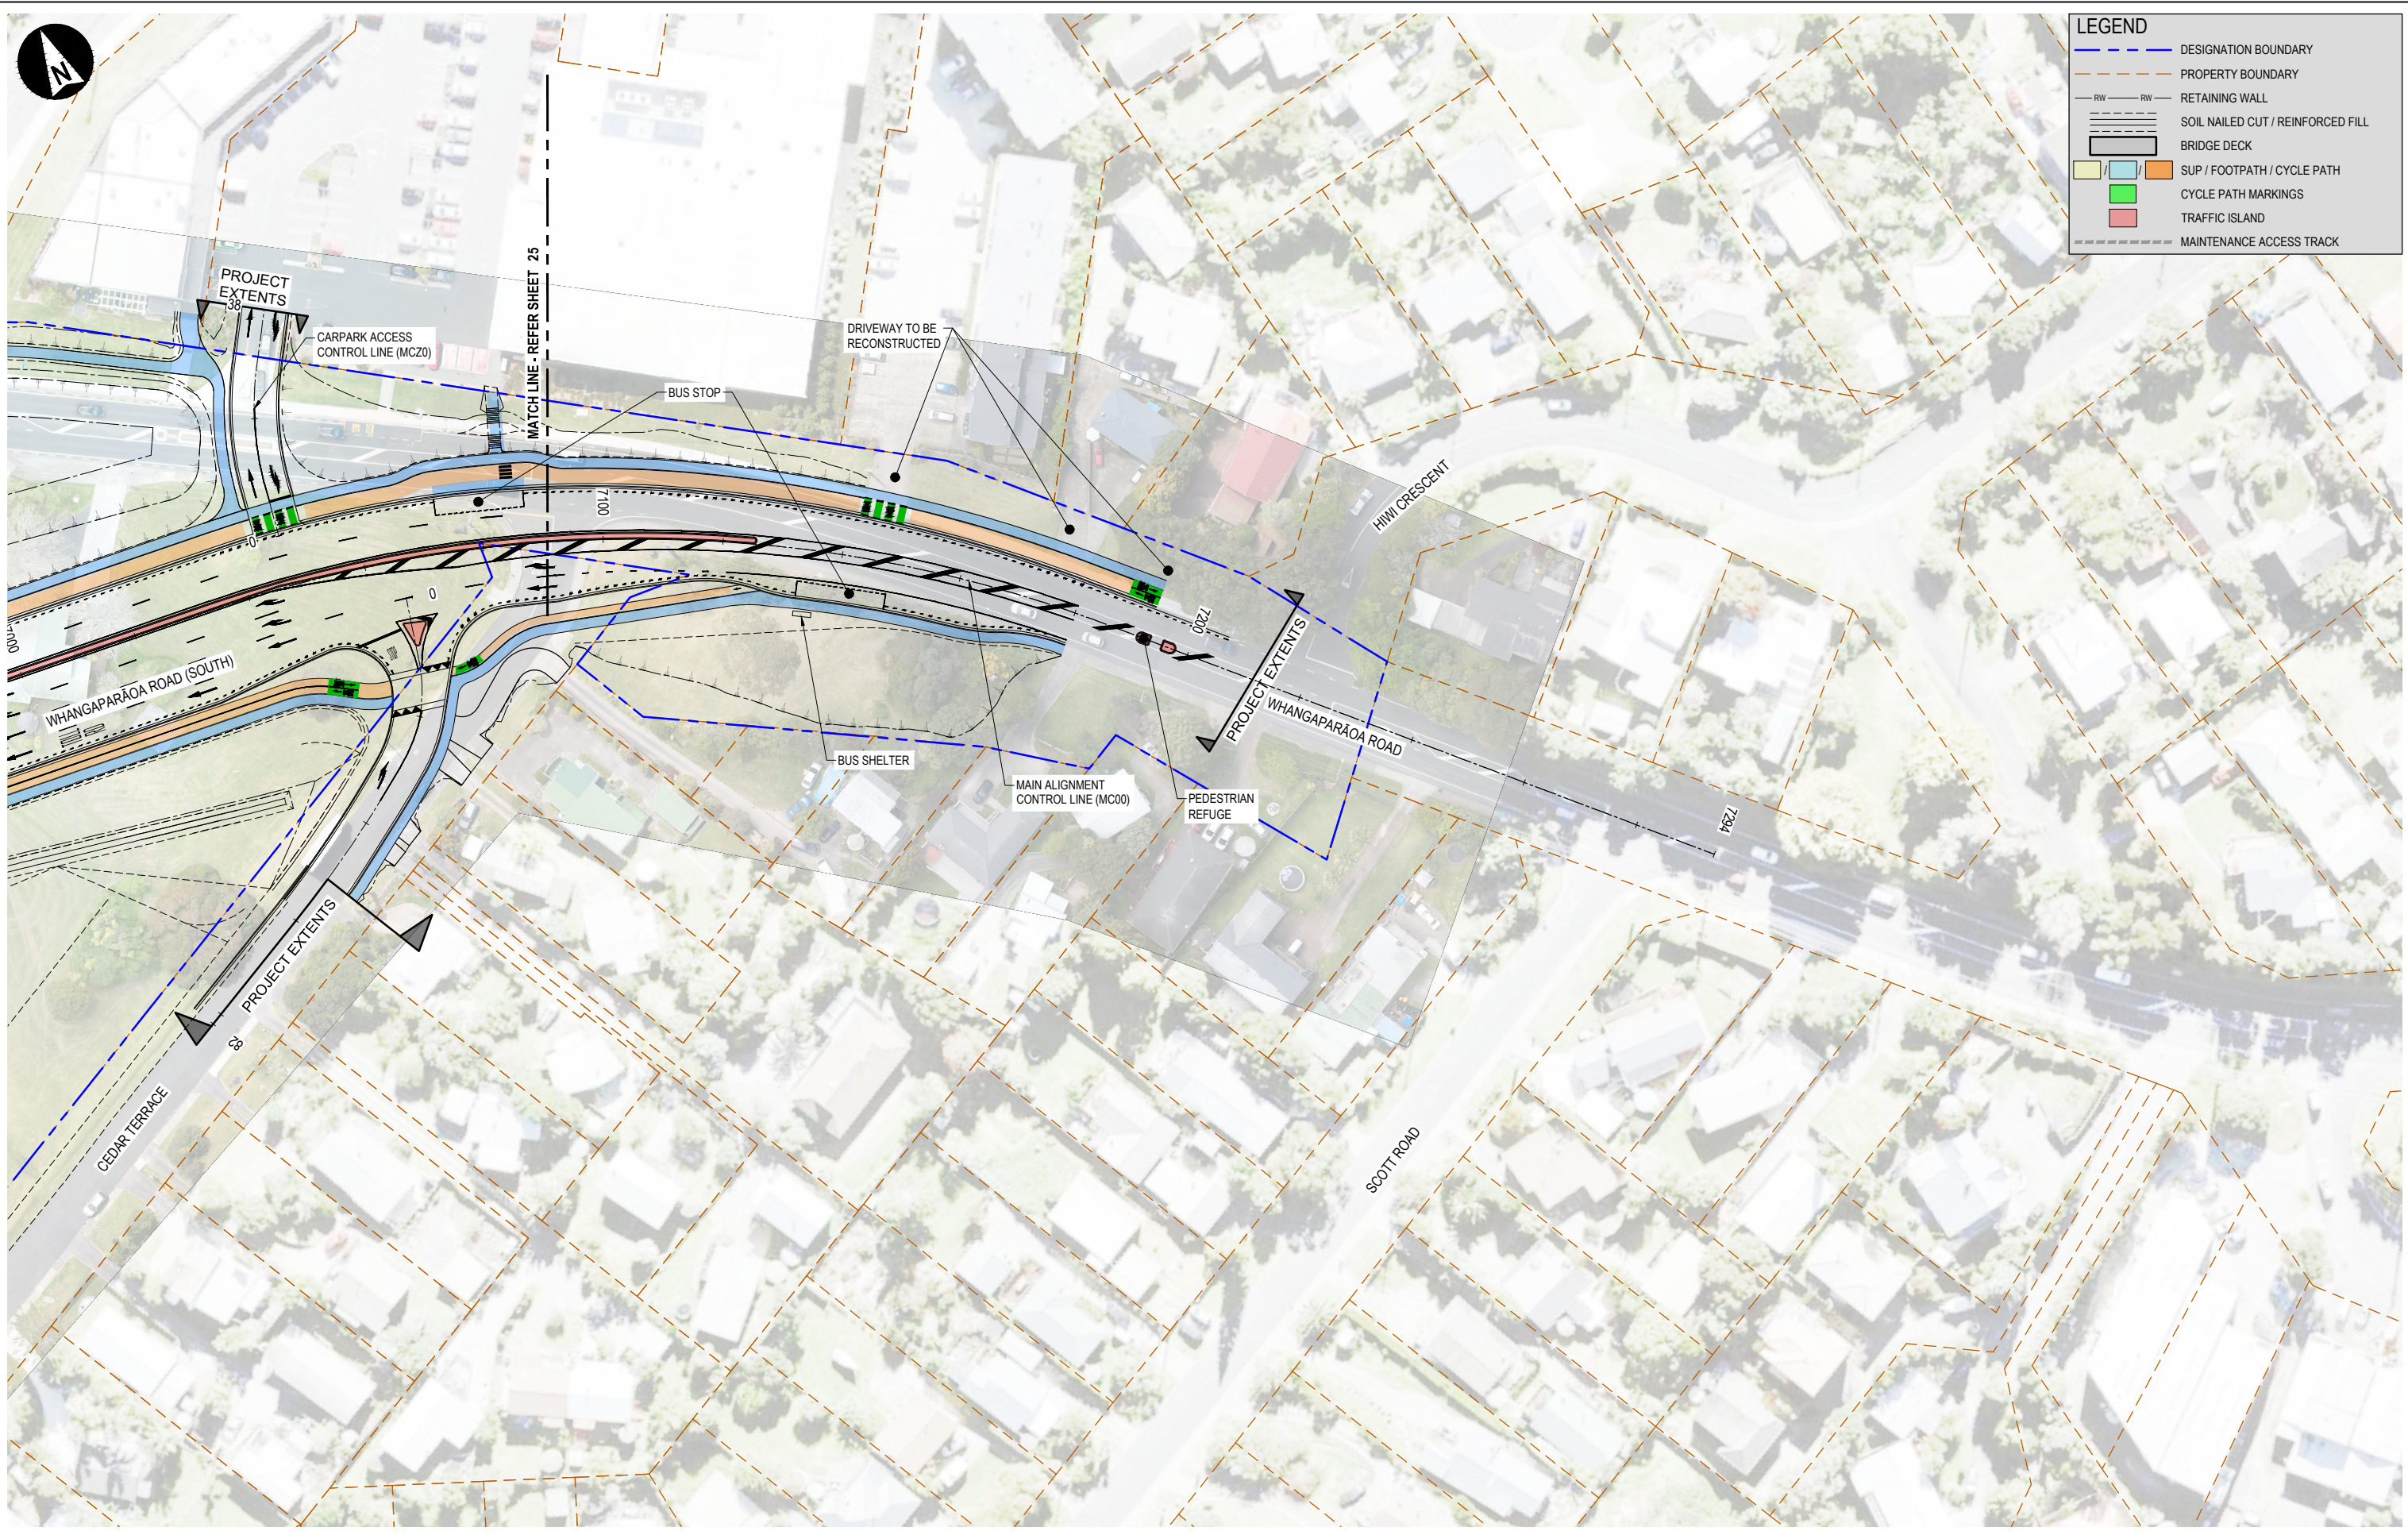

LEGEND	
	DESIGNATION BOUNDARY
	PROPERTY BOUNDARY
	RETAINING WALL
	SOIL NAILED CUT / REINFORCED FILL
	BRIDGE DECK
	SUP / FOOTPATH / CYCLE PATH
	CYCLE PATH MARKINGS
	TRAFFIC ISLAND
	MAINTENANCE ACCESS TRACK

File Name: C:\GIS\DATA\PENLINK\WAKA_REFERENCE\OMA-RD-1015-0-DD-DG-0126.DWG
 Plot Date: 2023-10-09 12:03:35
 Client: WAKA

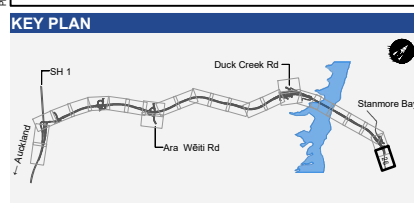


CLIENT

O Mahurangi Penlink

WAKA KOTAHI
 THE TRANSPORT AGENCY
 Proudly delivering New Zealand Upgrade Programme

REV	DATE	REVISION DETAILS	APPROVED
01	10/10/2023	ISSUED FOR CONSTRUCTION	D.MACKINTOSH

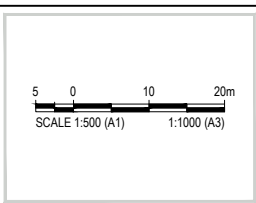

SCALE	SIZE
1:500	A1
DRAWN	ISSUE STATUS
D.SANTOS	FOR CONSTRUCTION
DESIGNED	APPROVED
N. TUNNICLIFFE	
REVIEWED	10/10/2023
M. BARFOOT	D. MACKINTOSH

ISSUE STATUS

FOR CONSTRUCTION

APPROVED

10/10/2023

D. MACKINTOSH

Project	O MAHURANGI - PENLINK	CONTRACT No.	3548
Title	ROAD ALIGNMENTS GENERAL ARRANGEMENT PLAN		
Sheet	SHEET 26 OF 26		
Drawing No.	RD-0126	Rev	01
Document Code	OMA-RD-1015-0-DD-DG-0126		

ORIGINAL IN COLOUR DETAIL MAY BE LOST IF COPIED

DESIGN MODEL: OR_43_15/09/23