




(B) SECTION-LADDER SAFETY HOOP  
1:10

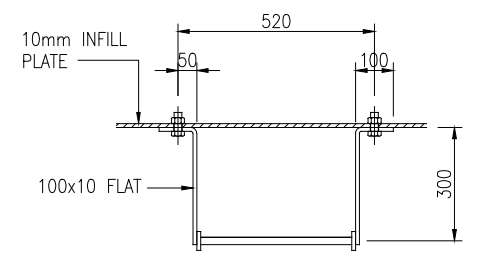


(C) SECTION  
1:10

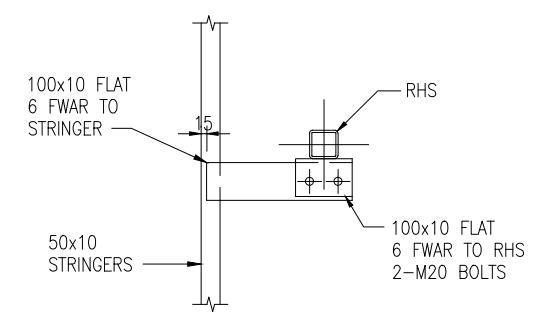

(1) LADDER FIXING DETAIL  
1:10

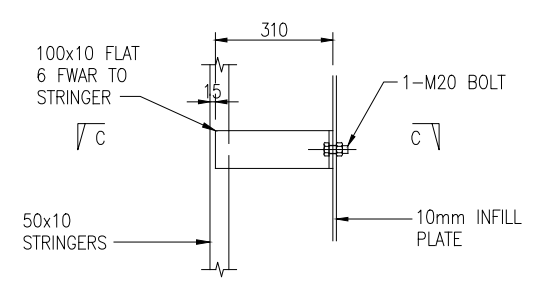

(2) LADDER FIXING DETAIL  
1:10

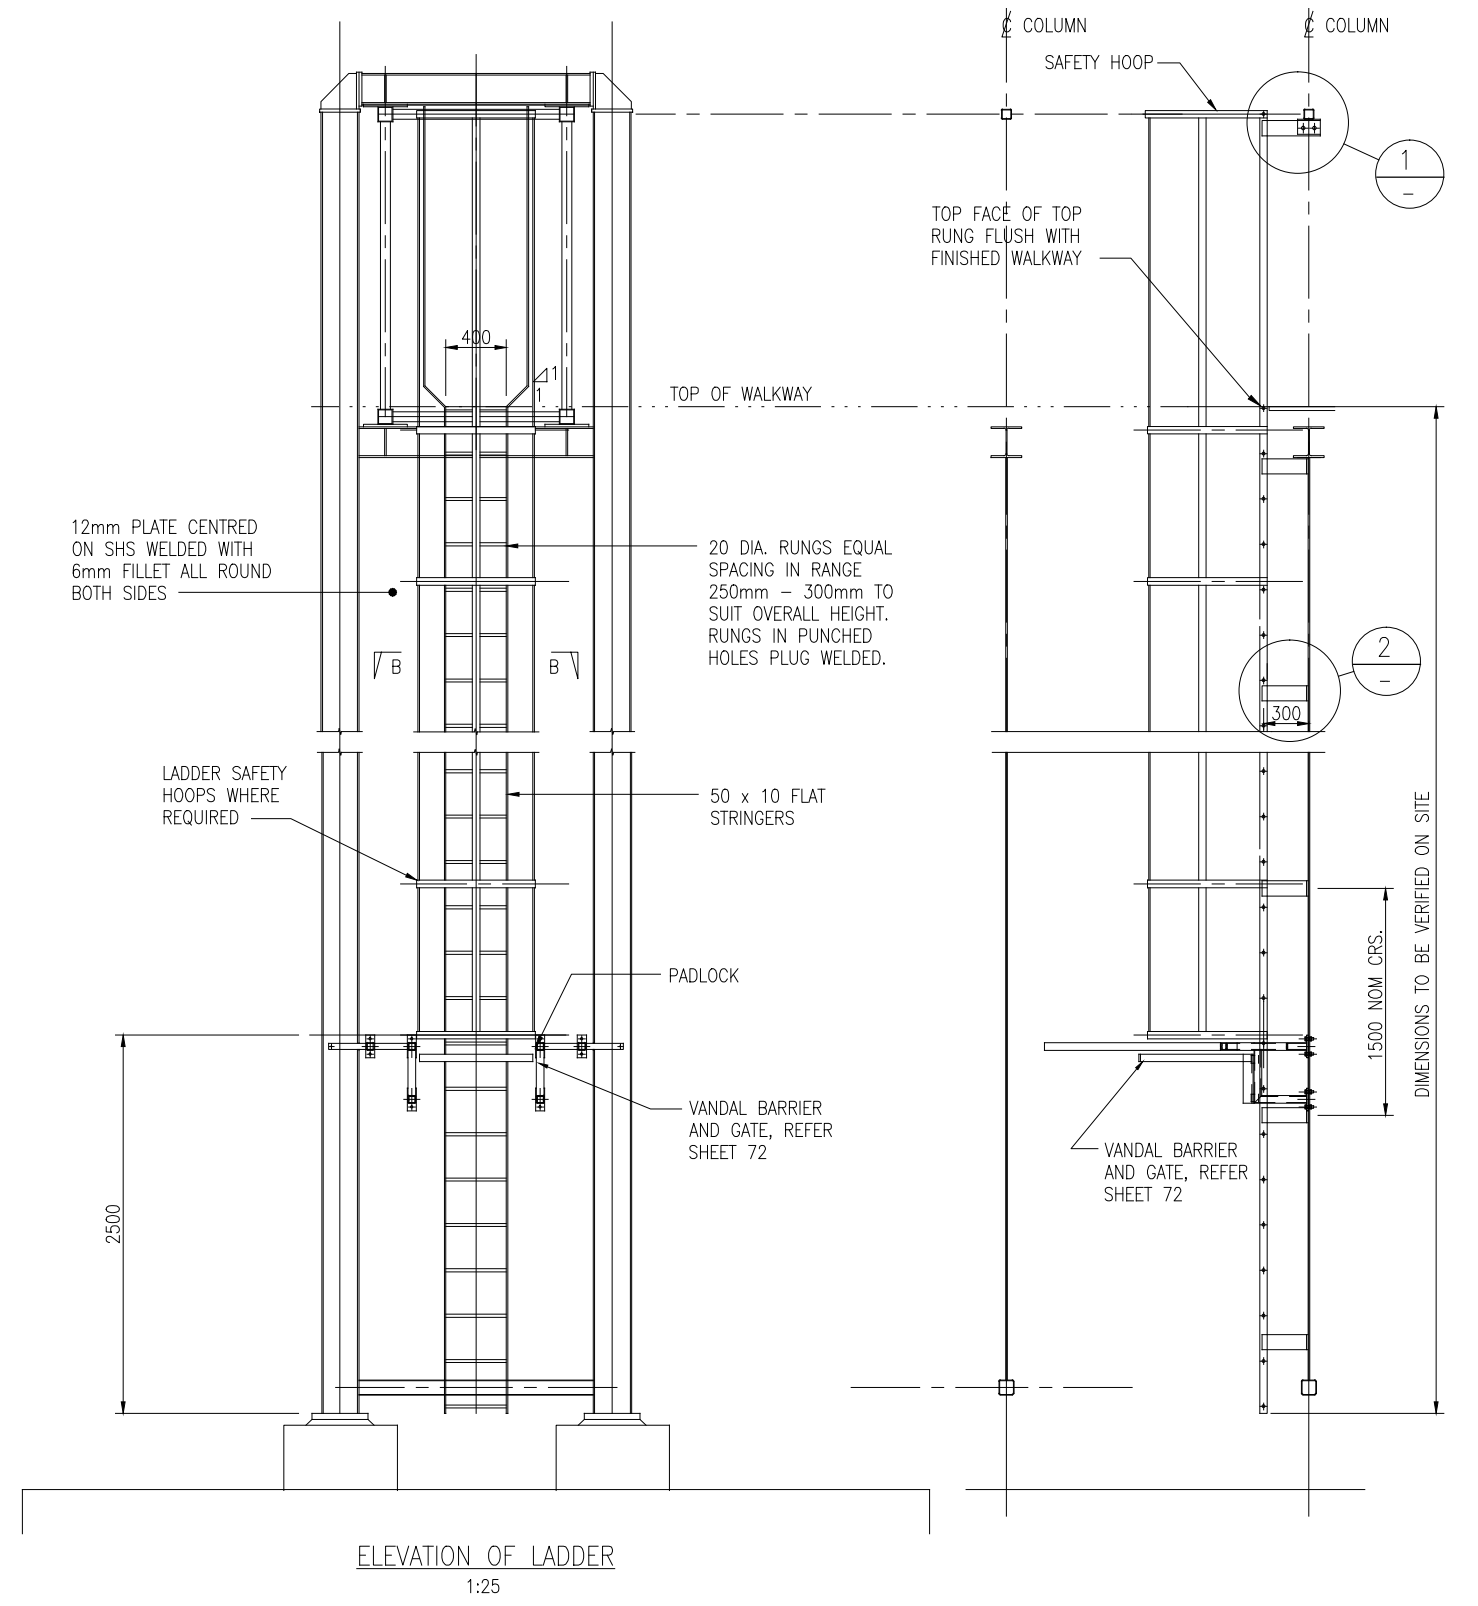

ELEVATION OF LADDER  
1:25

DISCLAIMER: SEE SHEET 000-0000-0-7104-00

04/06/2015 13:21

AMENDMENT	APP'D	DATE	BY	CHECKED	DATE
			DESIGN	TLH	11/10
			DRAWN	JWF	11/10
			REC'D	T.L. HARRIS	5/6/15
			APPROVED	S.D. HEWETT	6/15
This drawing and its contents are the property of Opus International Consultants Limited. Any unauthorised employment or reproduction, in full or in part, is forbidden.					



**Opus** Auckland Office  
PO Box 5848  
Auckland, New Zealand  
Tel: +64 9 355 9500  
Fax: +64 9 355 9585

TITLE NZ TRANSPORT AGENCY INTELLIGENT TRANSPORT SYSTEMS						
VMS CANTILEVER GANTRY LADDER & HOOP DETAIL						
STATUS	STANDARD	FILE	000-0-0000-7104-71-R0			
SCALE	PLOT DATE	FEATURE IDENTIFIER	CODE	SHEET	REVISION	
AS SHOWN (A1)	02/06/15 @ 15:10	1/1061/370	7104	71	R0	

k:\atms\1\_1061\_370\1\_1061\_370\_7104\_71r0.dwg - SHT71R0 ORIGINAL SHEET SIZE A1 [840x594]